


LANDSCAPE AND VISUAL MITIGATION SECTION AT TKO 132 - SECTION C - C

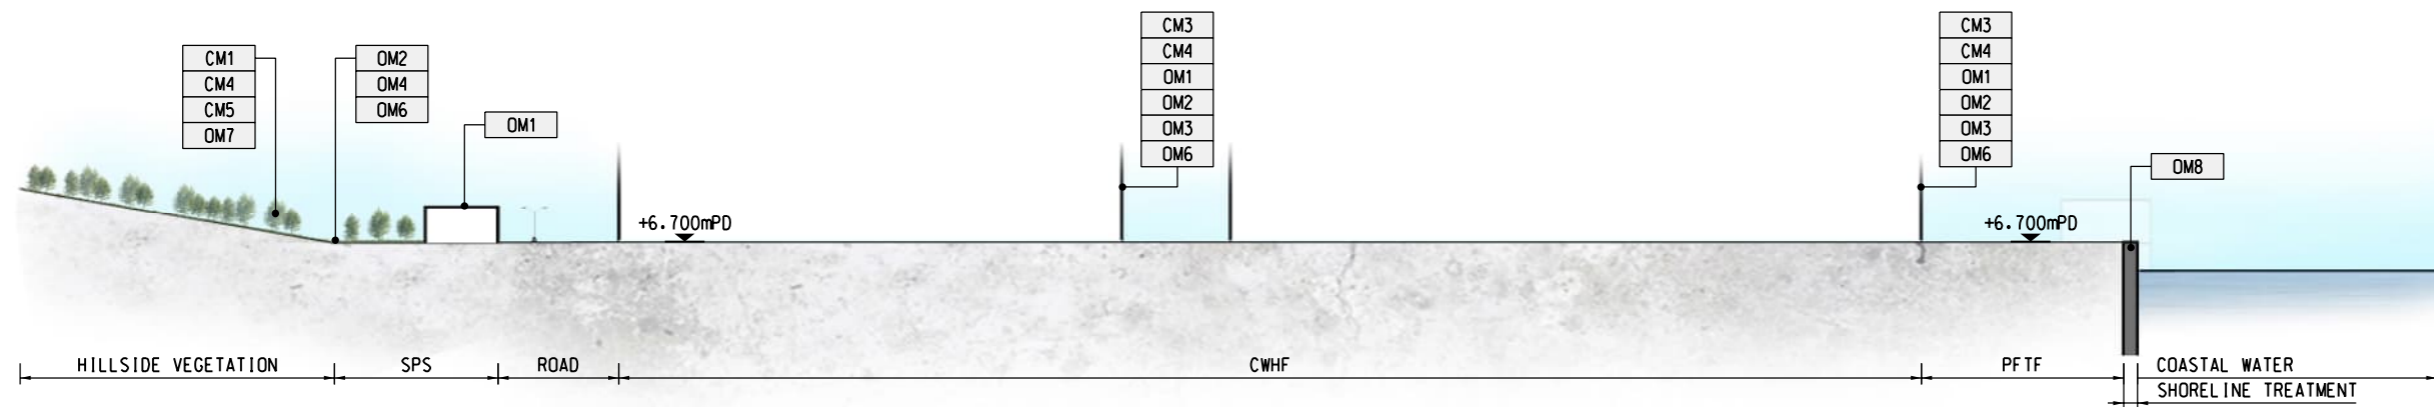

LANDSCAPE AND VISUAL MITIGATION SECTION AT TKO 132 - SECTION D - D

PROPOSED MITIGATION MEASURES FOR CONSTRUCTION PHASE	
CM1	TREE PRESERVATION AND TRANSPLANTATION
CM2	PRESERVATION OF NATURAL COASTLINE
CM3	ERECTION OF DECORATIVE SCREEN HOARDING
CM4	MANAGEMENT OF CONSTRUCTION ACTIVITIES AND FACILITIES
CM5	REINSTATEMENT OF THE AFFECTED LANDSCAPED AREA

PROPOSED MITIGATION MEASURES FOR OPERATIONAL PHASE	
OM1	AESTHETICALLY PLEASING DESIGN OF ABOVEGROUND STRUCTURES
OM2	BUFFER SCREEN PLANTING
OM3	ROOF GREENING
OM4	ROADSIDE GREENING
OM5	OPEN SPACE PROVISION
OM6	COMPENSATORY TREE PLANTING
OM7	LANDSCAPE TREATMENTS ON SLOPE OR RETAINING STRUCTURE
OM8	SHORELINE TREATMENT

- REMARKS:**
- THE DRAWING DOES NOT INDICATE PRECISE NUMBER AND LOCATIONS OF RETAINED TREES AND COMPENSATORY TREES.
 - THE PRECISE NUMBER OF TREES TO BE RETAINED, TRANSPLANTED, REMOVED AND COMPENSATED SHALL BE DETERMINED AND AGREED SEPARATELY WITH GOVERNMENT DURING THE TREE PRESERVATION AND REMOVAL APPLICATION PROCESS UNDER DEVB (C14) NO. 4/2020.
 - LANDSCAPING FEATURES AND FORMS OF STRUCTURES SHOWN IN THE DRAWING ARE INDICATIVE ONLY.



ISSUE/REVISION

I/R	DATE	DESCRIPTION	CHK.

STATUS

--

SCALE **DIMENSION UNIT**

N.T.S. METRES

KEY PLAN

--

PROJECT NO. **CONTRACT NO.**
 60720423 CE 40/2023(CE)

SHEET TITLE
 LANDSCAPE AND VISUAL
 MITIGATION SECTION

SHEET NUMBER
 60720423/B30/FIGURE 11.5.9

This drawing has been prepared for the use of AECOM Binnies (TKO137) JV and its client. It may not be used, modified, reproduced or relied upon by third parties, except as approved by AECOM Binnies (TKO137) JV or as required by law. AECOM Binnies (TKO137) JV accepts no responsibility, and denies any liability, whatsoever, to any party, that uses or relies on this drawing without AECOM Binnies (TKO137) JV's express written consent. Do not scale the document. All measurements must be obtained from the stated dimensions.