


V:\BAKU\US5-BAK\CSWP\p1\dirby\Create PH file\new\CSWP-75\color\p1
 Plot File by: haiquan.zhao
 10/26/2024
 PATH: P:\PROJECTS\60720423\DRAWING\REPORT\B30\B30_849.dgn

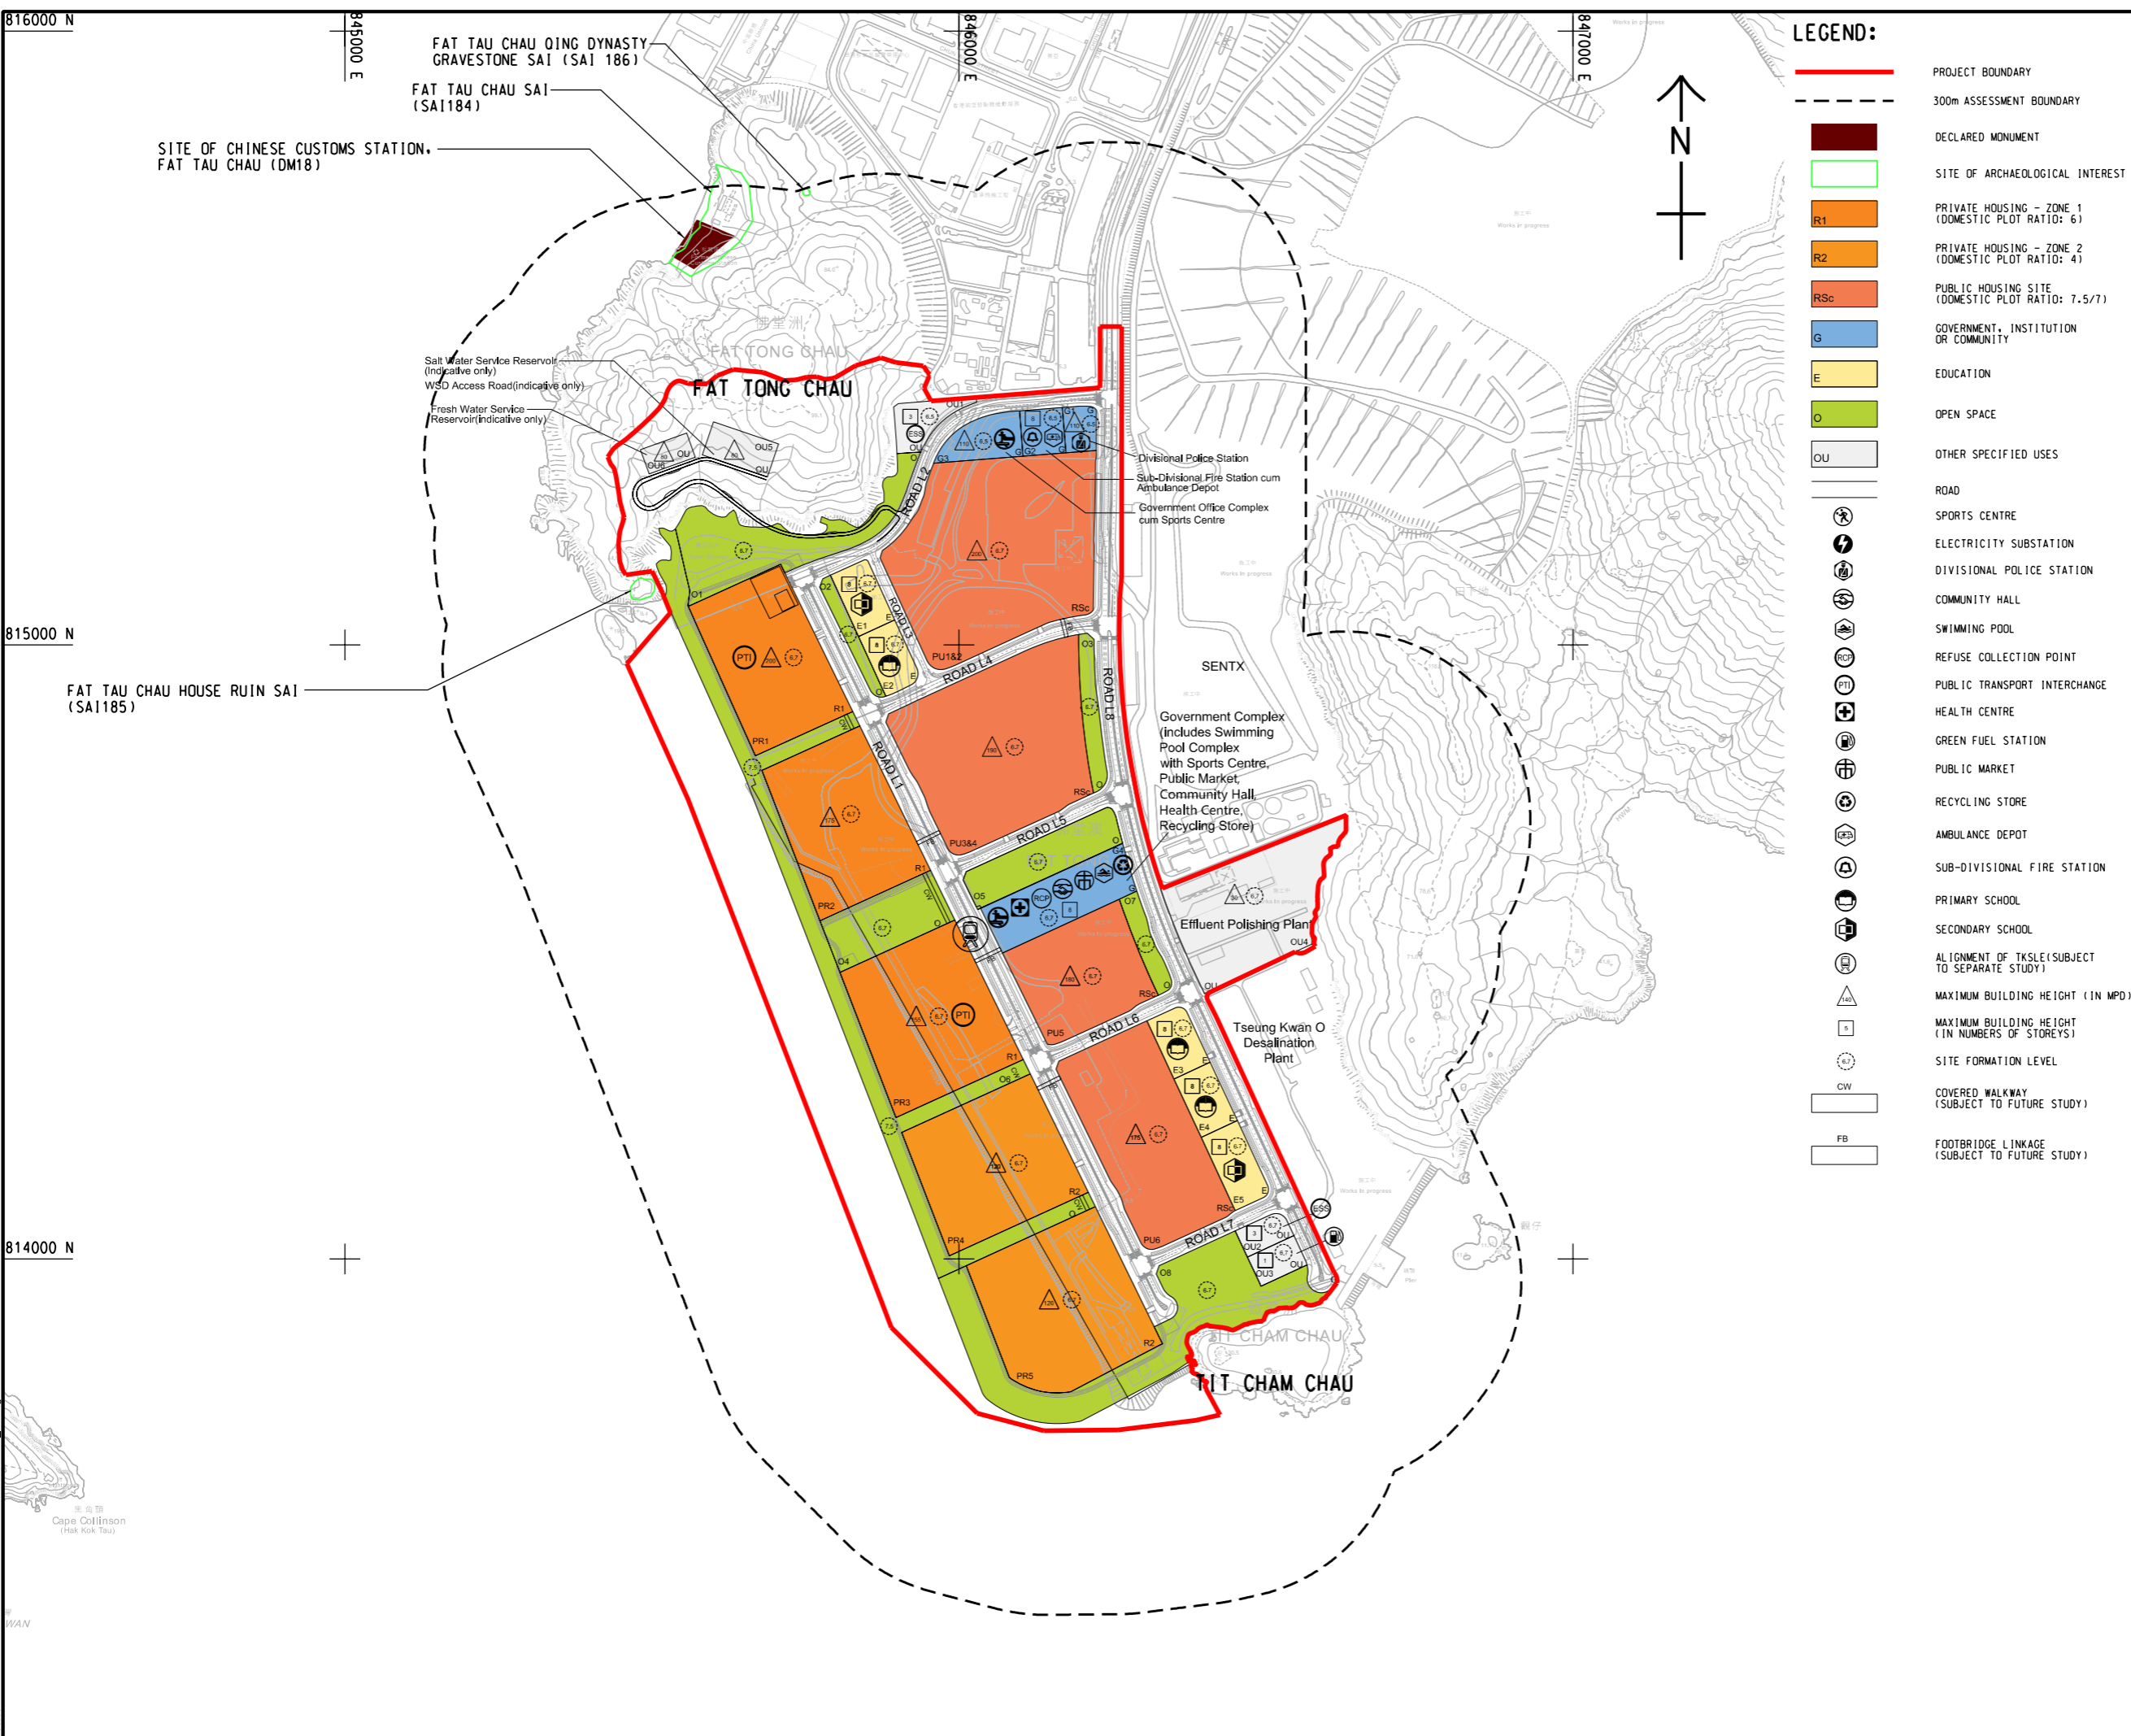

LEGEND:

- PROJECT BOUNDARY
- 300m ASSESSMENT BOUNDARY
- DECLARED MONUMENT
- SITE OF ARCHAEOLOGICAL INTEREST
- R1 PRIVATE HOUSING - ZONE 1 (DOMESTIC PLOT RATIO: 6)
- R2 PRIVATE HOUSING - ZONE 2 (DOMESTIC PLOT RATIO: 4)
- RSc PUBLIC HOUSING SITE (DOMESTIC PLOT RATIO: 7.5/7)
- G GOVERNMENT, INSTITUTION OR COMMUNITY
- E EDUCATION
- O OPEN SPACE
- OU OTHER SPECIFIED USES

ROAD

- SPORTS CENTRE
- ELECTRICITY SUBSTATION
- DIVISIONAL POLICE STATION
- COMMUNITY HALL
- SWIMMING POOL
- REFUSE COLLECTION POINT
- PUBLIC TRANSPORT INTERCHANGE
- HEALTH CENTRE
- GREEN FUEL STATION
- PUBLIC MARKET
- RECYCLING STORE
- AMBULANCE DEPOT
- SUB-DIVISIONAL FIRE STATION
- PRIMARY SCHOOL
- SECONDARY SCHOOL
- ALIGNMENT OF TKSL (SUBJECT TO SEPARATE STUDY)
- MAXIMUM BUILDING HEIGHT (IN MPD)
- MAXIMUM BUILDING HEIGHT (IN NUMBERS OF STOREYS)
- SITE FORMATION LEVEL
- CW COVERED WALKWAY (SUBJECT TO FUTURE STUDY)
- FB FOOTBRIDGE LINKAGE (SUBJECT TO FUTURE STUDY)



PROJECT
 DEVELOPMENT OF TSEUNG KWAN O AREA 137 AND ASSOCIATED RECLAMATION SITES - INVESTIGATION, DESIGN AND CONSTRUCTION

CLIENT
 土木工程拓展署
 CEDD Civil Engineering and Development Department

CONSULTANT
 AECOM Birmes (TKO137) JV

SUB-CONSULTANTS
 分列工程顧問公司

ISSUE/REVISION

NO.	DATE	DESCRIPTION	CHK.

STATUS
 10/26

SCALE A1 1:5000
DIMENSION UNIT METRES

KEY PLAN

PROJECT NO. 60720423
CONTRACT NO. CE 40/2023(CE)

SHEET TITLE
 LOCATION OF ARCHAEOLOGICAL HERITAGE IN RELATION TO THE RODP (TKO 137)

SHEET NUMBER
 60720423/B30/FIGURE 12.10

This drawing has been prepared for the use of AECOM Birmes (TKO137) JV and is not to be used, modified, reproduced or relied upon by third parties, except as approved by AECOM Birmes (TKO137) JV or as instructed by the AECOM Birmes (TKO137) JV. No responsibility is accepted for any errors or omissions in this drawing without AECOM Birmes (TKO137) JV's express written consent. Do not scale this document. All measurements must be obtained from the stated dimensions.