


ISO A1 594mm x 841mm
 Approved:
 Checked:
 Designer:
 Project Management Initials:

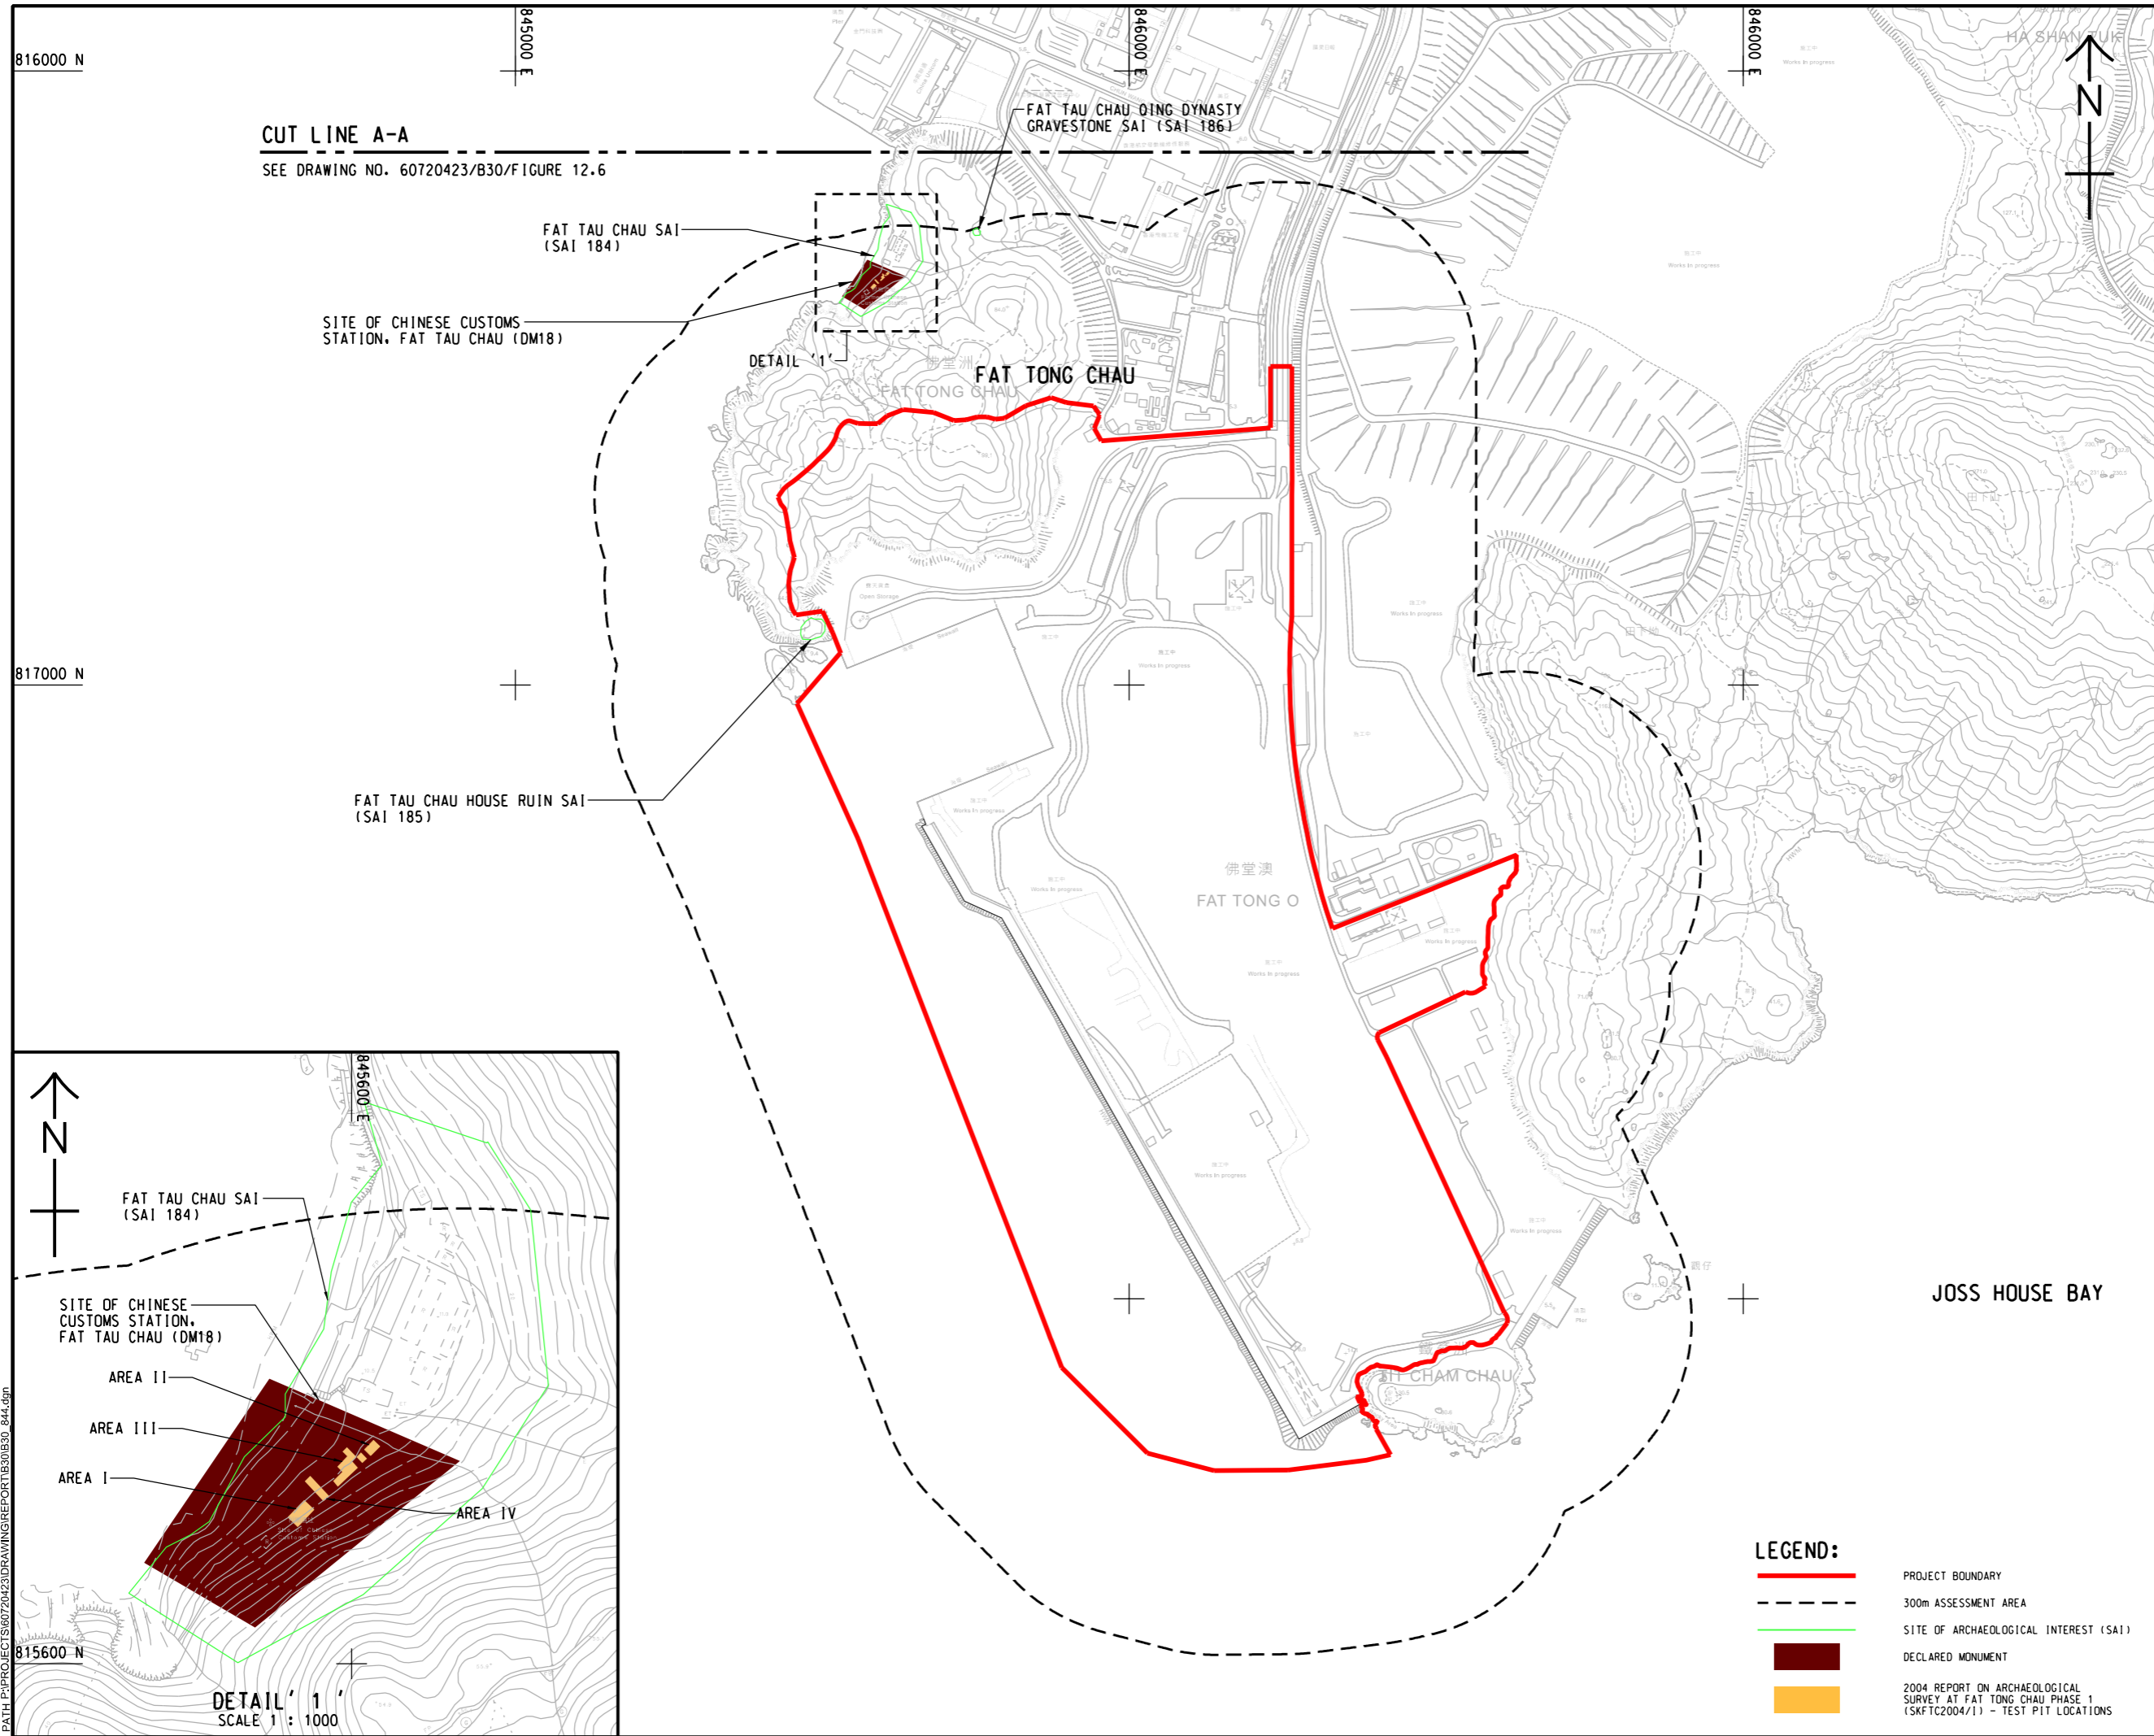

PROJECT
 DEVELOPMENT OF TSEUNG KWAN O AREA 137 AND ASSOCIATED RECLAMATION SITES - INVESTIGATION, DESIGN AND CONSTRUCTION

CLIENT
 土木工程拓展署
CEDD Civil Engineering and Development Department

CONSULTANT
 AECOM Binnies (TKO137) JV

SUB-CONSULTANTS
 分判工程顧問公司

ISSUE/REVISION


I/R	DATE	DESCRIPTION	CHK.

STATUS

SCALE **DIMENSION UNIT**

A1 1 : 5000 METRES

KEY PLAN A1 1 : 120000

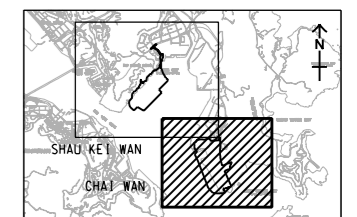

PROJECT NO. **CONTRACT NO.**
 60720423 CE 40/2023(CE)

SHEET TITLE
 TERRESTRIAL ARCHAEOLOGICAL BACKGROUND OF THE ASSESSMENT AREA (TKO 137)

SHEET NUMBER
 60720423/B30/FIGURE 12.5

This drawing has been prepared for the use of AECOM Binnies (TKO137) JV and is not to be used, modified, reproduced or relied upon by third parties, except as approved by AECOM Binnies (TKO137) JV or as instructed by the AECOM Binnies (TKO137) JV. It may not be used, modified, reproduced or relied upon by third parties, except as approved by AECOM Binnies (TKO137) JV or as instructed by the AECOM Binnies (TKO137) JV. All measurements must be obtained from the stated dimensions.

V:\BAKU\SS5-BAK\CSWP\p1\dirby\Create PH file\new\CSWP-75\color\p1 Plot File by: haiquan.zhao 10/26/2024 PATH P:\PROJECTS\60720423\DRAWING\REPORT\B30\B30_844.dgn