


ISO A1 594mm x 841mm
 Approved:
 Checked:
 Designer:
 Project Management Initials:

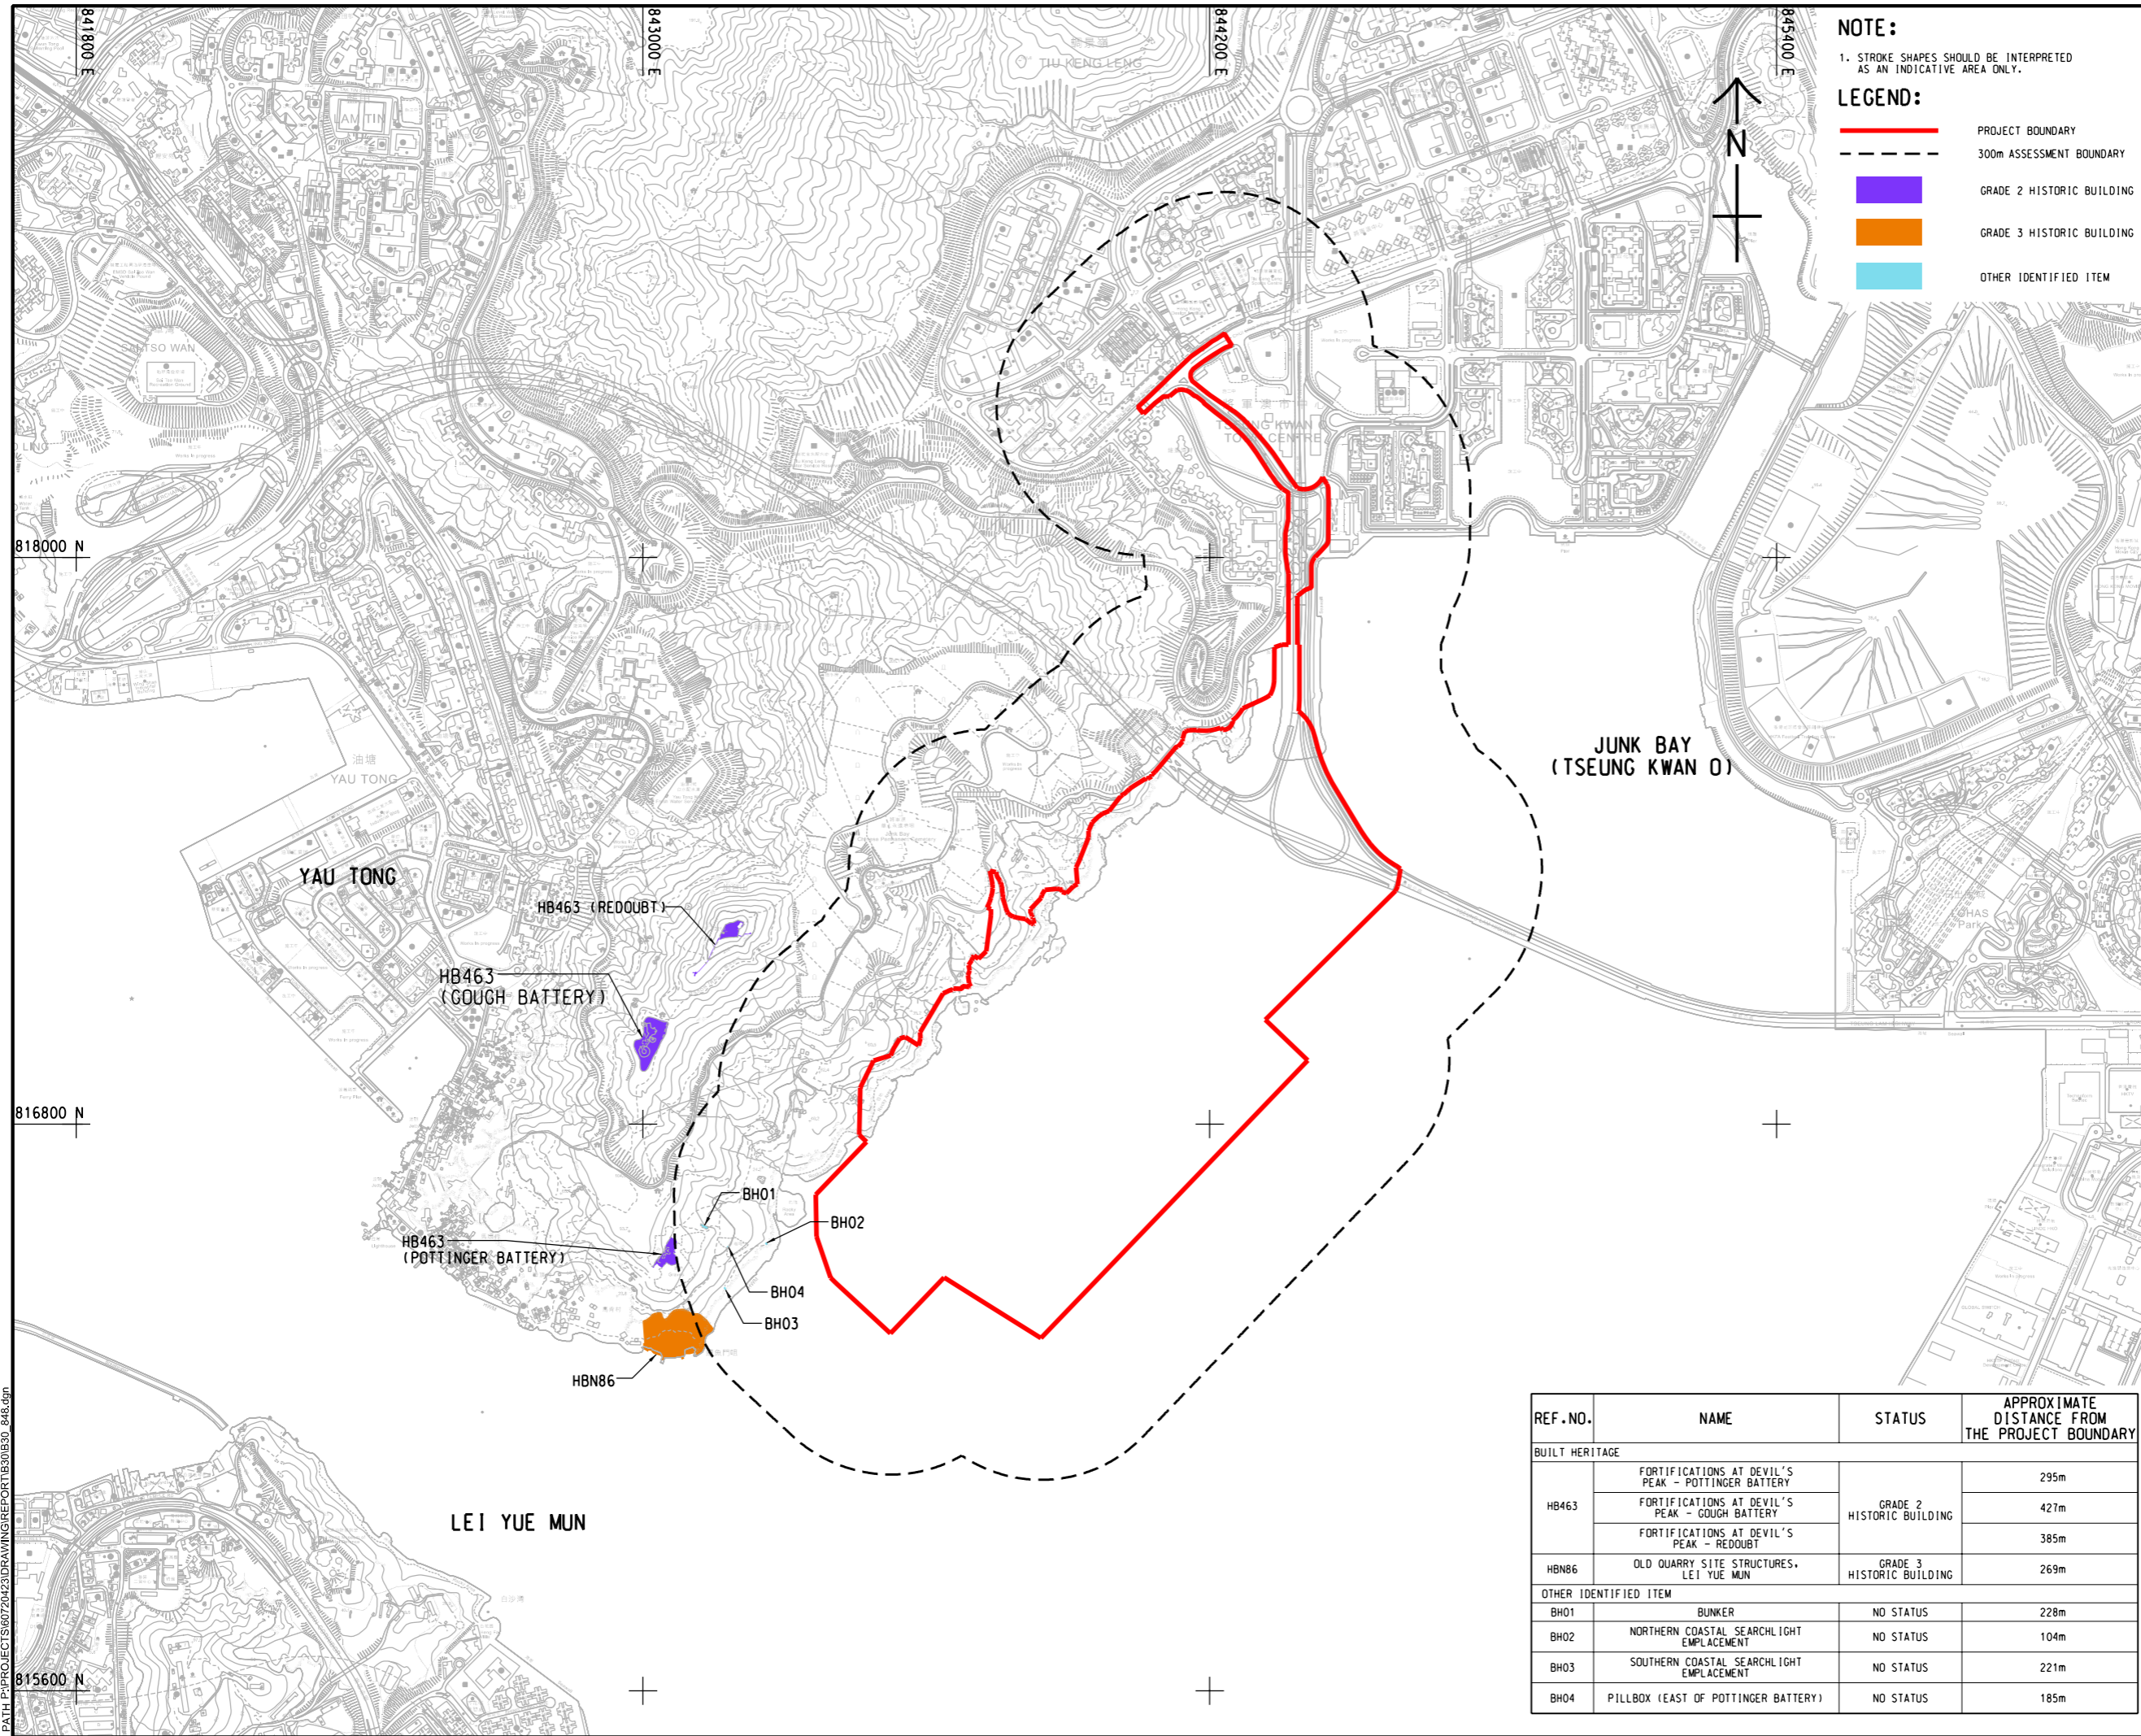

NOTE:
 1. STROKE SHAPES SHOULD BE INTERPRETED AS AN INDICATIVE AREA ONLY.

LEGEND:

- PROJECT BOUNDARY
- 300m ASSESSMENT BOUNDARY
- GRADE 2 HISTORIC BUILDING
- GRADE 3 HISTORIC BUILDING
- OTHER IDENTIFIED ITEM



PROJECT
 項目
 DEVELOPMENT OF TSEUNG KWAN O AREA 137 AND ASSOCIATED RECLAMATION SITES – INVESTIGATION, DESIGN AND CONSTRUCTION

CLIENT
 業主
 土木工程拓展署
 Civil Engineering and Development Department

CONSULTANT
 顧問公司
 AECOM Binnies (TKO137) JV

SUB-CONSULTANTS
 分判工程師/顧問公司

ISSUE/REVISION
 修訂

I/R	DATE	DESCRIPTION	CHK.
修訂	日期	修訂內容	核對

STATUS
 狀態

SCALE **DIMENSION UNIT**
 比例尺 尺寸單位
 A1 1 : 6500 METRES

KEY PLAN
 索引圖

REF. NO.	NAME	STATUS	APPROXIMATE DISTANCE FROM THE PROJECT BOUNDARY
BUILT HERITAGE			
HB463	FORTIFICATIONS AT DEVIL'S PEAK - POTTINGER BATTERY	GRADE 2 HISTORIC BUILDING	295m
	FORTIFICATIONS AT DEVIL'S PEAK - GOUGH BATTERY		427m
	FORTIFICATIONS AT DEVIL'S PEAK - REDOUBT		385m
HBN86	OLD QUARRY SITE STRUCTURES, LEI YUE MUN	GRADE 3 HISTORIC BUILDING	269m
OTHER IDENTIFIED ITEM			
BH01	BUNKER	NO STATUS	228m
BH02	NORTHERN COASTAL SEARCHLIGHT EMPLACEMENT	NO STATUS	104m
BH03	SOUTHERN COASTAL SEARCHLIGHT EMPLACEMENT	NO STATUS	221m
BH04	PILLBOX (EAST OF POTTINGER BATTERY)	NO STATUS	185m

PROJECT NO. **CONTRACT NO.**
 項目編號 合約編號
 60720423 CE 40/2023(CE)

SHEET TITLE
 圖則名稱
 LOCATION OF BUILT HERITAGE AND OTHER IDENTIFIED ITEMS (TKO 132)

SHEET NUMBER
 圖則編號
 60720423/B30/FIGURE 12.9

V:\BAKU\55-BAK\CSWP\p1\dr\1\Create PH file\new\CSWP-75\color\p1 Plot File by: haiguang.zhao 12/16/2024 PATH: P:\PROJECTS\60720423\DRAWING\REPORT\B30\B30_848.dgn

This drawing has been prepared for the use of AECOM Binnies (TKO137) JV and is not to be used, modified, reproduced or related upon by third parties, except as approved by AECOM Binnies (TKO137) JV or as instructed by the AECOM Binnies (TKO137) JV. AECOM Binnies (TKO137) JV accepts no responsibility, and denies any liability whatsoever, to any party, for loss or damage of any kind, including consequential or indirect loss, arising from the use of this drawing without the written consent of AECOM Binnies (TKO137) JV. All measurements must be obtained from the latest dimensions.