


ISO A1 594mm x 841mm
 Approved:
 Checked:
 Designer:
 Project Management Initials:
 11/7/2024
 Plot File by: zem16280
 PATH: Y:\Daily Work\2024\110\IDGN\60720423-B30-FIGURE 2.11.1.dgn
 S:\D\DRVL\$

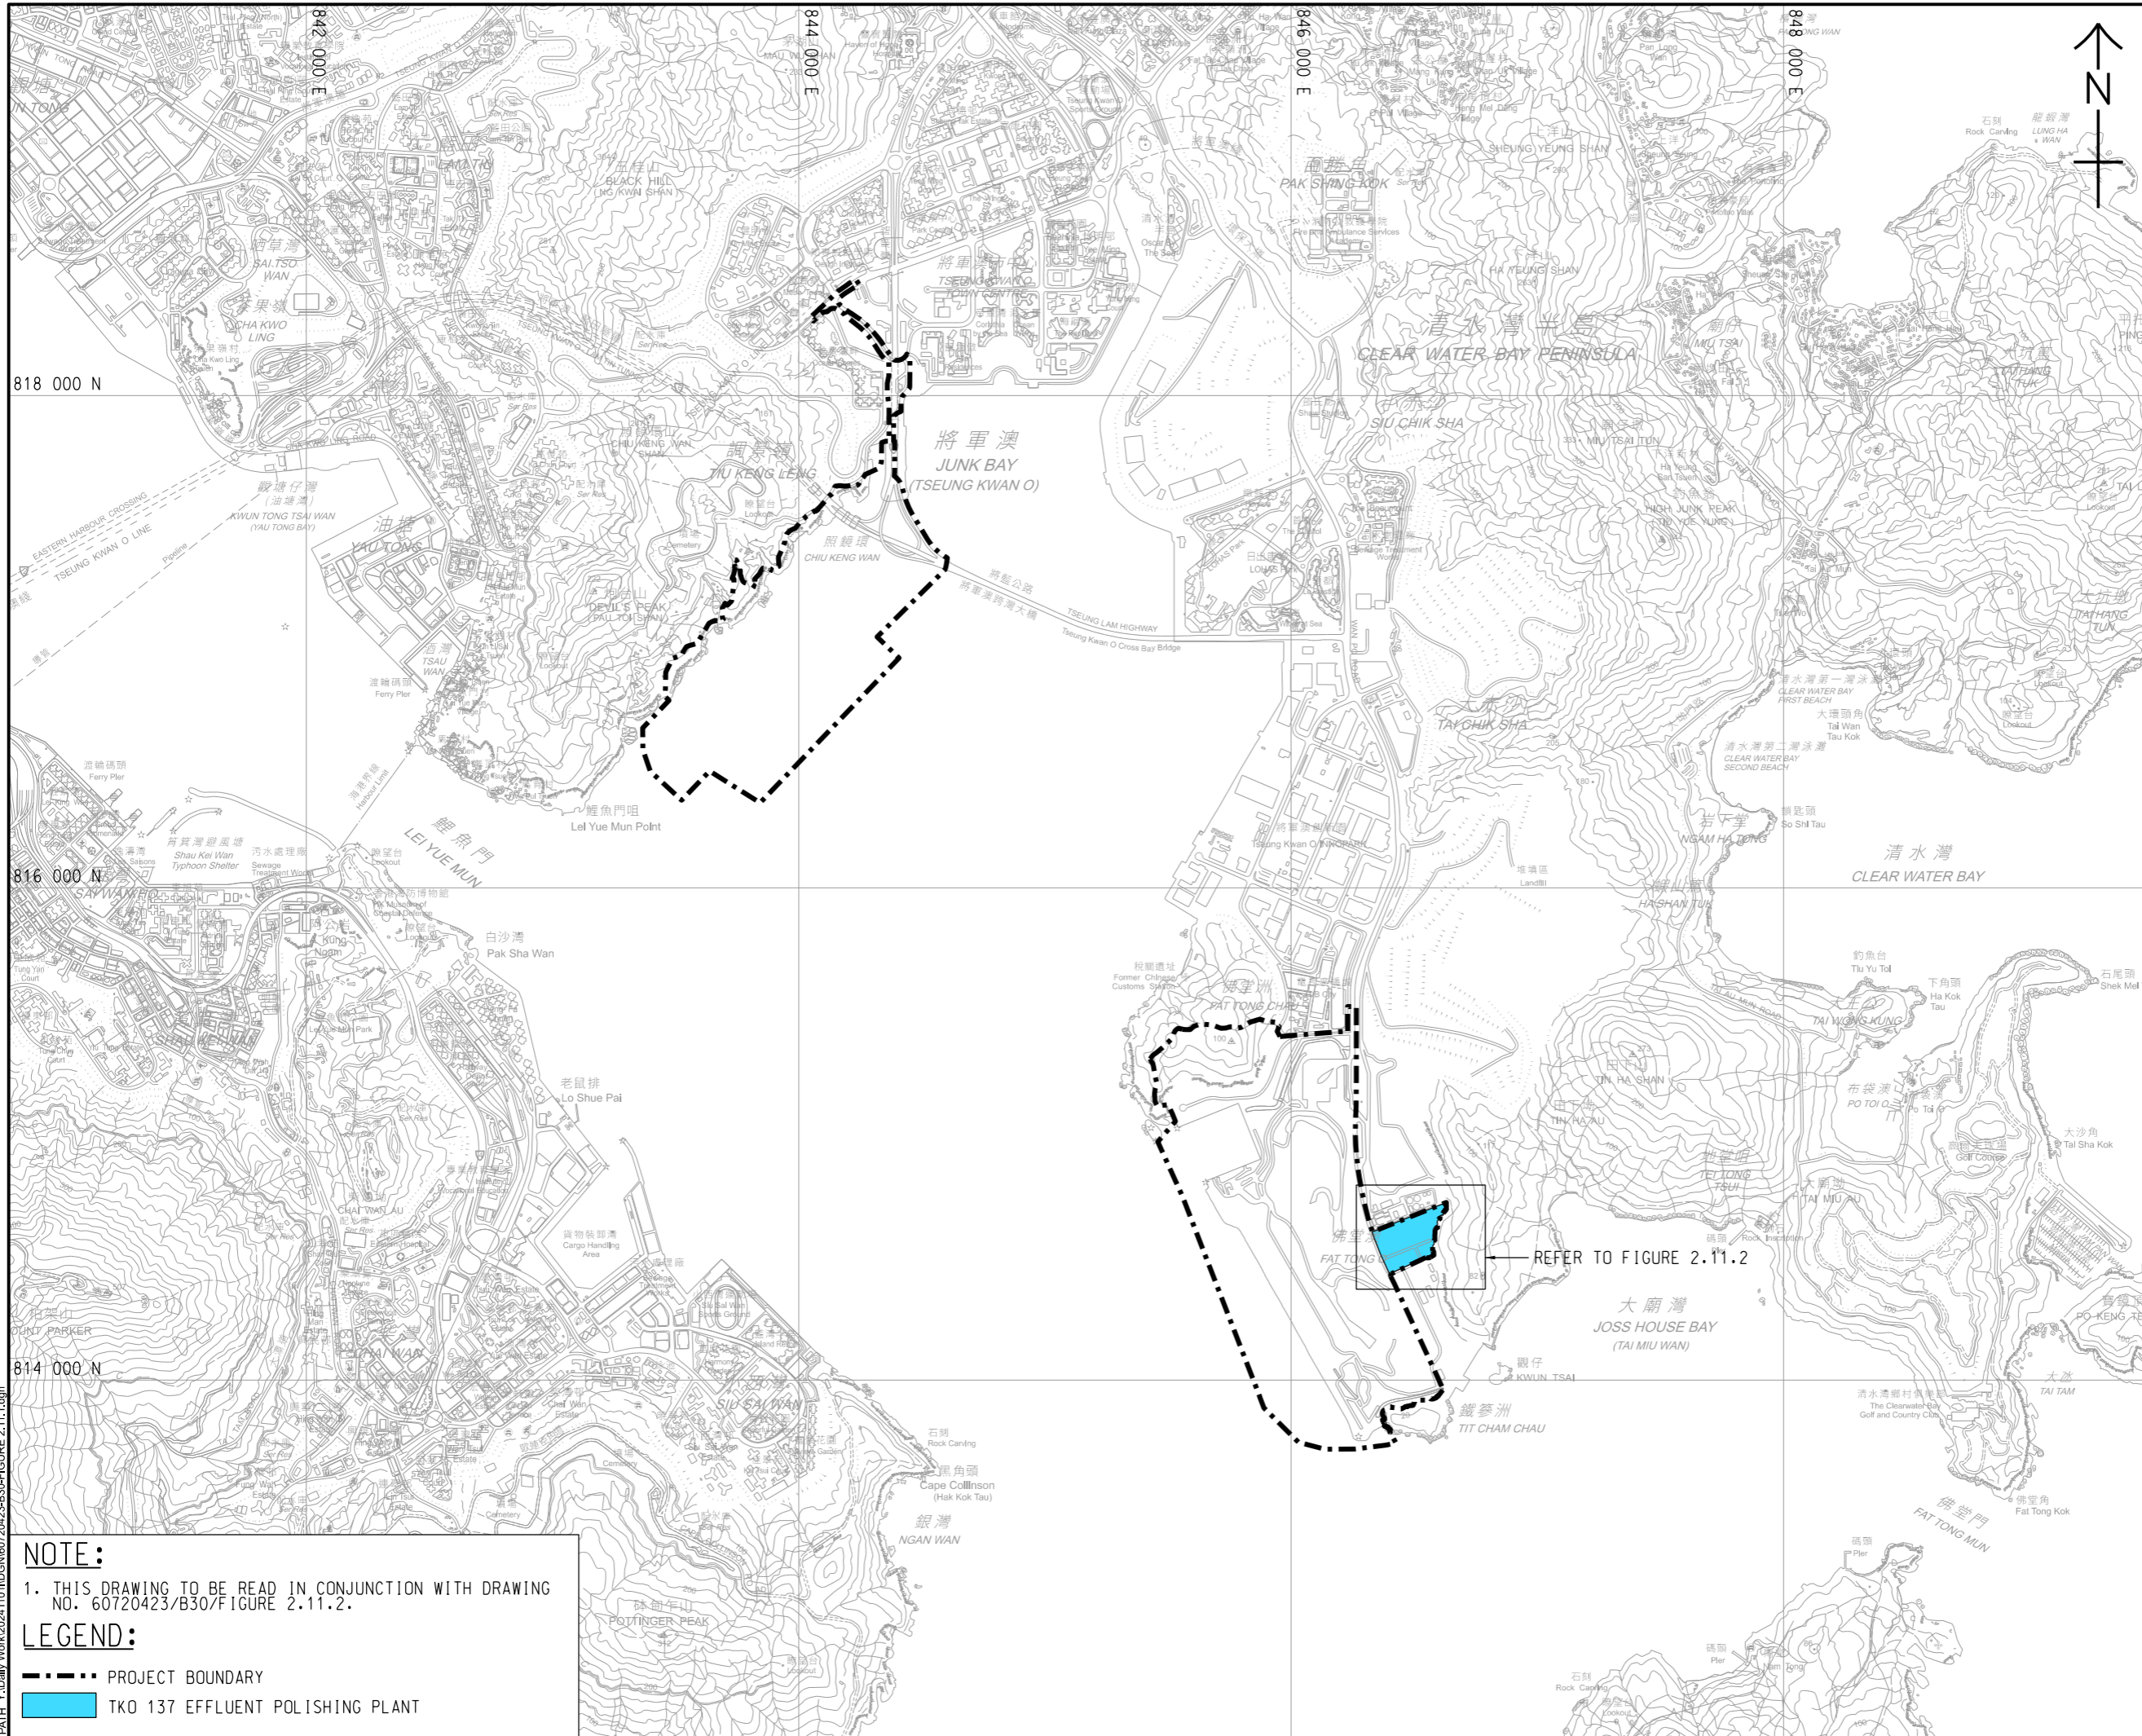

ISSUE/REVISION

IR	DATE	DESCRIPTION	CHK.

STATUS

Final

SCALE	DIMENSION UNIT
A3 1: 25000	METRES

KEY PLAN

PROJECT NO.	CONTRACT NO.
60720423	CE 40/2023(CE)

SHEET TITLE
 LOCATION PLAN OF TKO 137
 EFFLUENT POLISHING PLANT

SHEET NUMBER
 60720423/B30/FIGURE 2.10.1

NOTE:
 1. THIS DRAWING TO BE READ IN CONJUNCTION WITH DRAWING
 NO. 60720423/B30/FIGURE 2.11.2.

LEGEND:
 - - - - - PROJECT BOUNDARY
 ■ TKO 137 EFFLUENT POLISHING PLANT

This drawing has been prepared for the use of AECOM Binnies (TKO137) JV or as implied by law. AECOM Binnies (TKO137) JV accepts no responsibility, and disclaims any liability, whatsoever, to any party, for uses or reliance on this drawing without AECOM Binnies (TKO137) JV's express written consent. Do not scale this document. All measurements must be obtained from the master dimensions.