


V:\BAKU\US95-BAK\CSWP\p1dtdrv\Create PH file\new\CSWP-75\color\p1
 Plot File by: Yez.T
 2024/12/12
 PATH P:\PROJECTS\60720423\DRAWING\SKETCH\CHSK1027.dgn

- LEGEND:**
- PROJECT BOUNDARY
 - SLOPING SEAWALL
 - EXISTING SEAWALL
 - VERTICAL SEAWALL
 - FLEXIBLE BARRIER
 - SITE FORMATION EXTENT
 - + RECLAMATION
 - / REMOVAL OF OBSTRUCTION
 - CATCHMENT

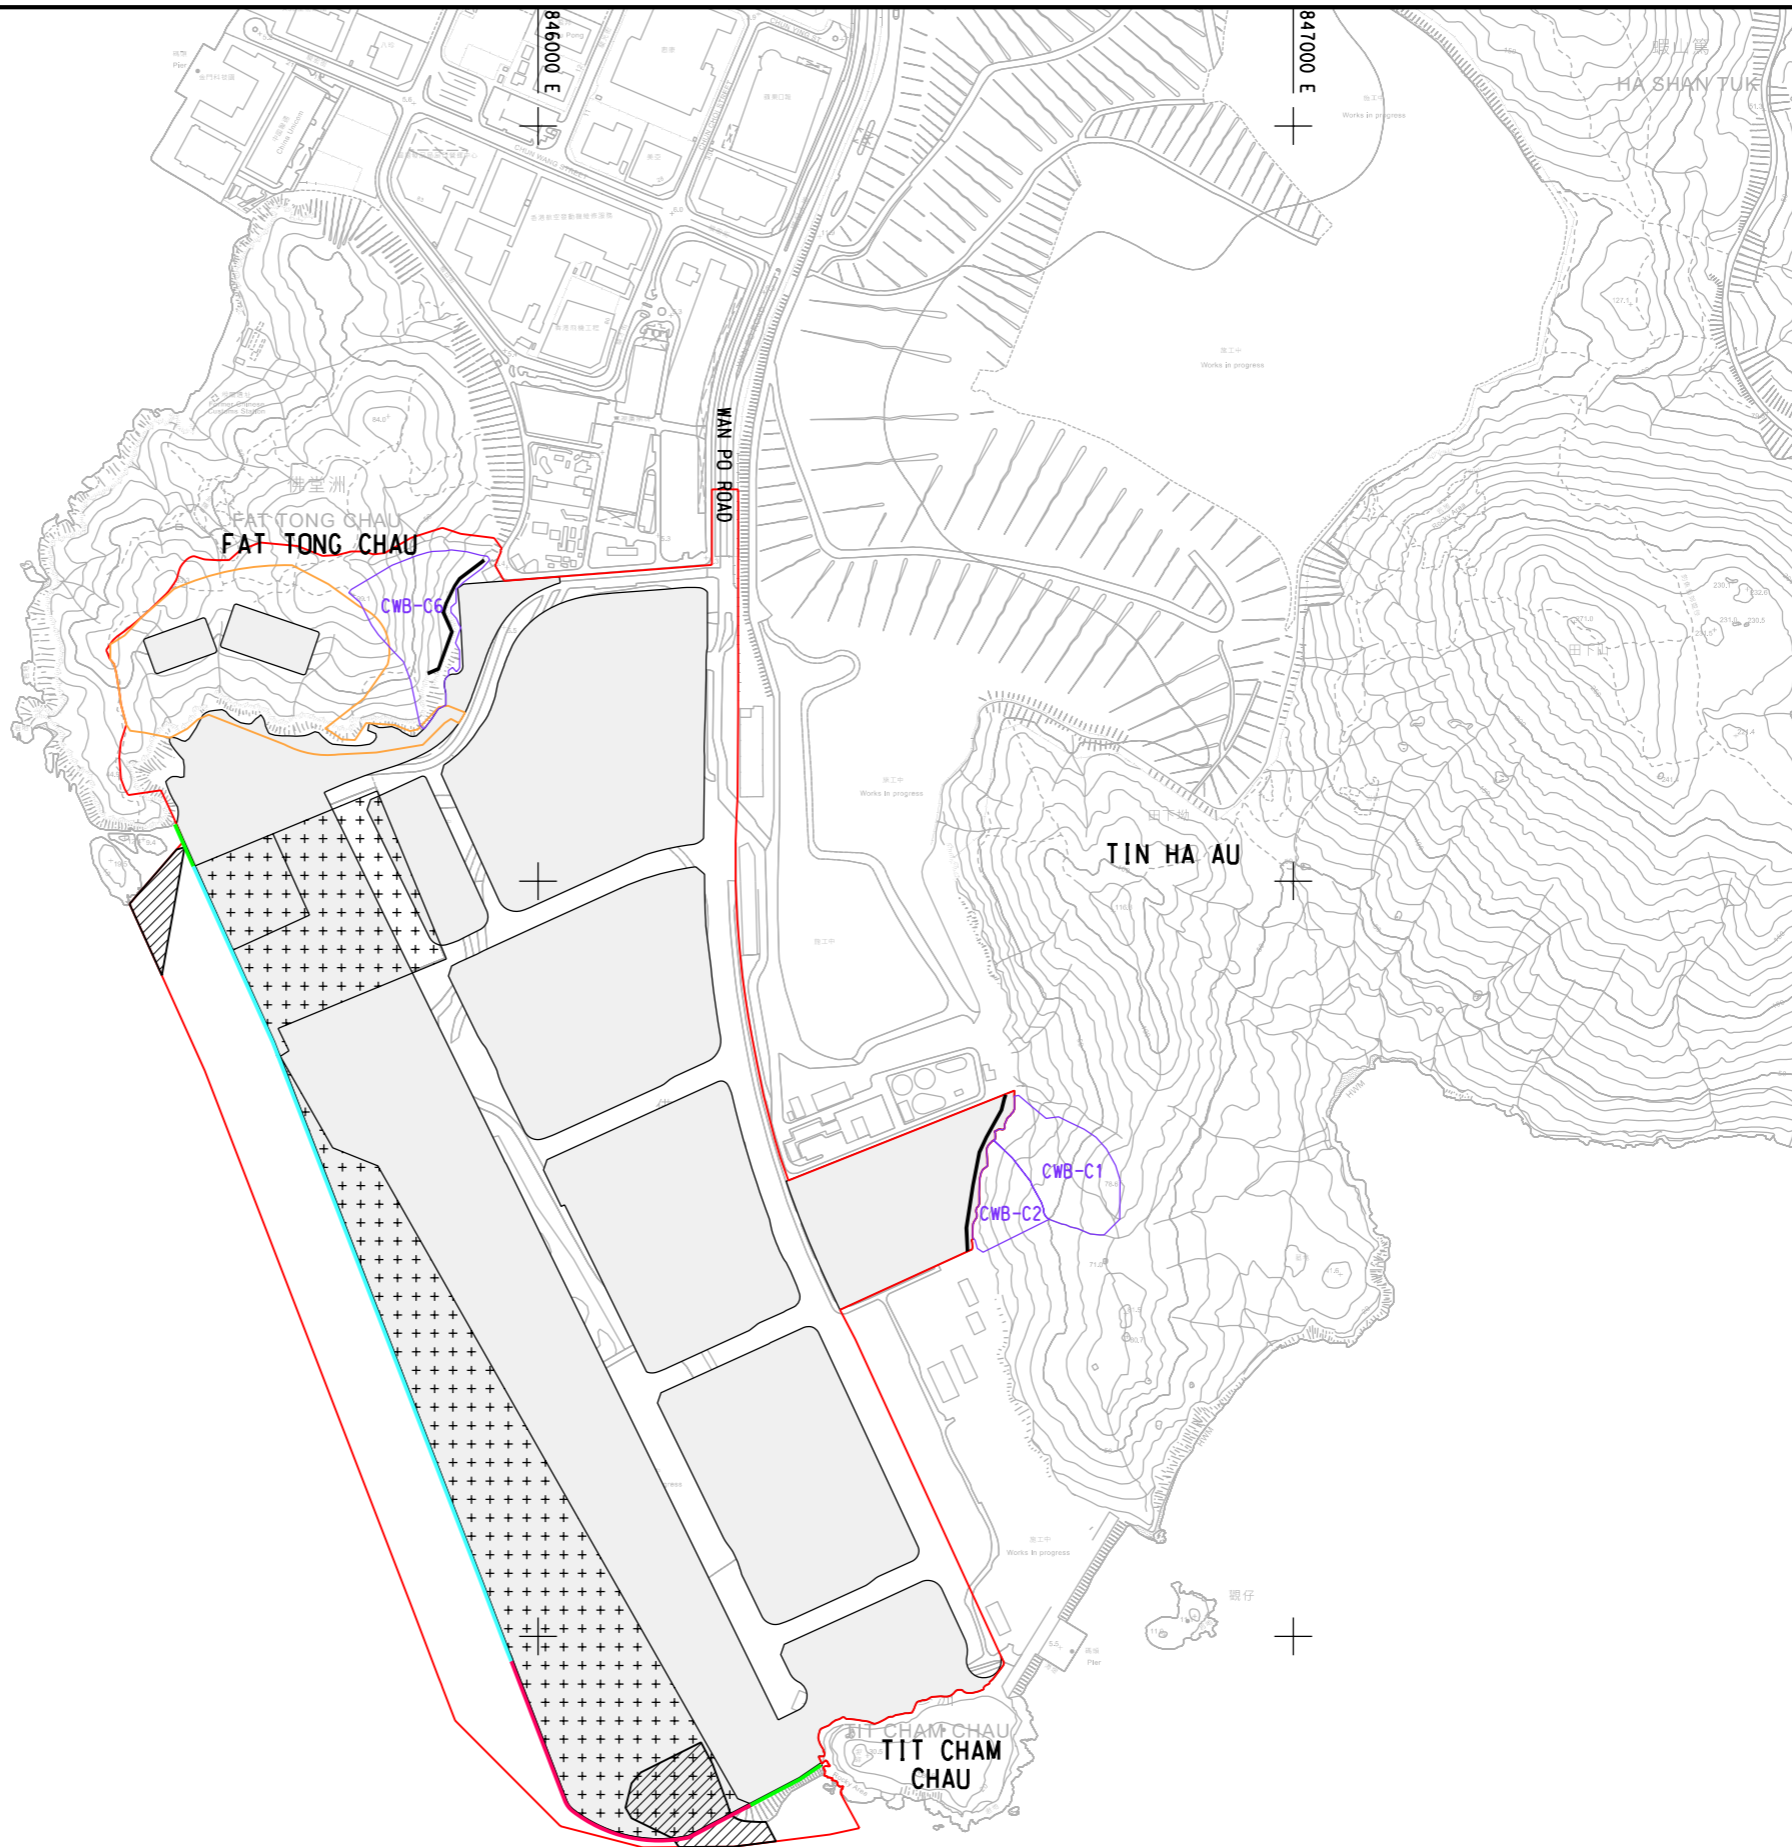

ISSUE/REVISION

I/R	DATE	DESCRIPTION	CHK.

STATUS

SCALE **DIMENSION UNIT**

A1 1 : 5000 METRES

KEY PLAN

PROJECT NO. **CONTRACT NO.**

60720423 CE 40/2023(CE)

SHEET TITLE

GENERAL LAYOUT - WORKS
 AT TKO 137

SHEET NUMBER

60720423/B30/FIGURE 2.11

This drawing has been prepared for the use of AECOM Binnies (TKO137) JV and is not to be used, modified, reproduced or relied upon by third parties, except as approved by AECOM Binnies (TKO137) JV or as instructed by the Client. AECOM Binnies (TKO137) JV accepts no responsibility, and denies any liability whatsoever, to any party, for loss or damage of any kind, arising from the use of this drawing without the written consent of AECOM Binnies (TKO137) JV. All measurements must be obtained from the stated dimensions.