


ISO A1 594mm x 841mm
 Approved:
 Checked:
 Designer:
 Project Management Initials:

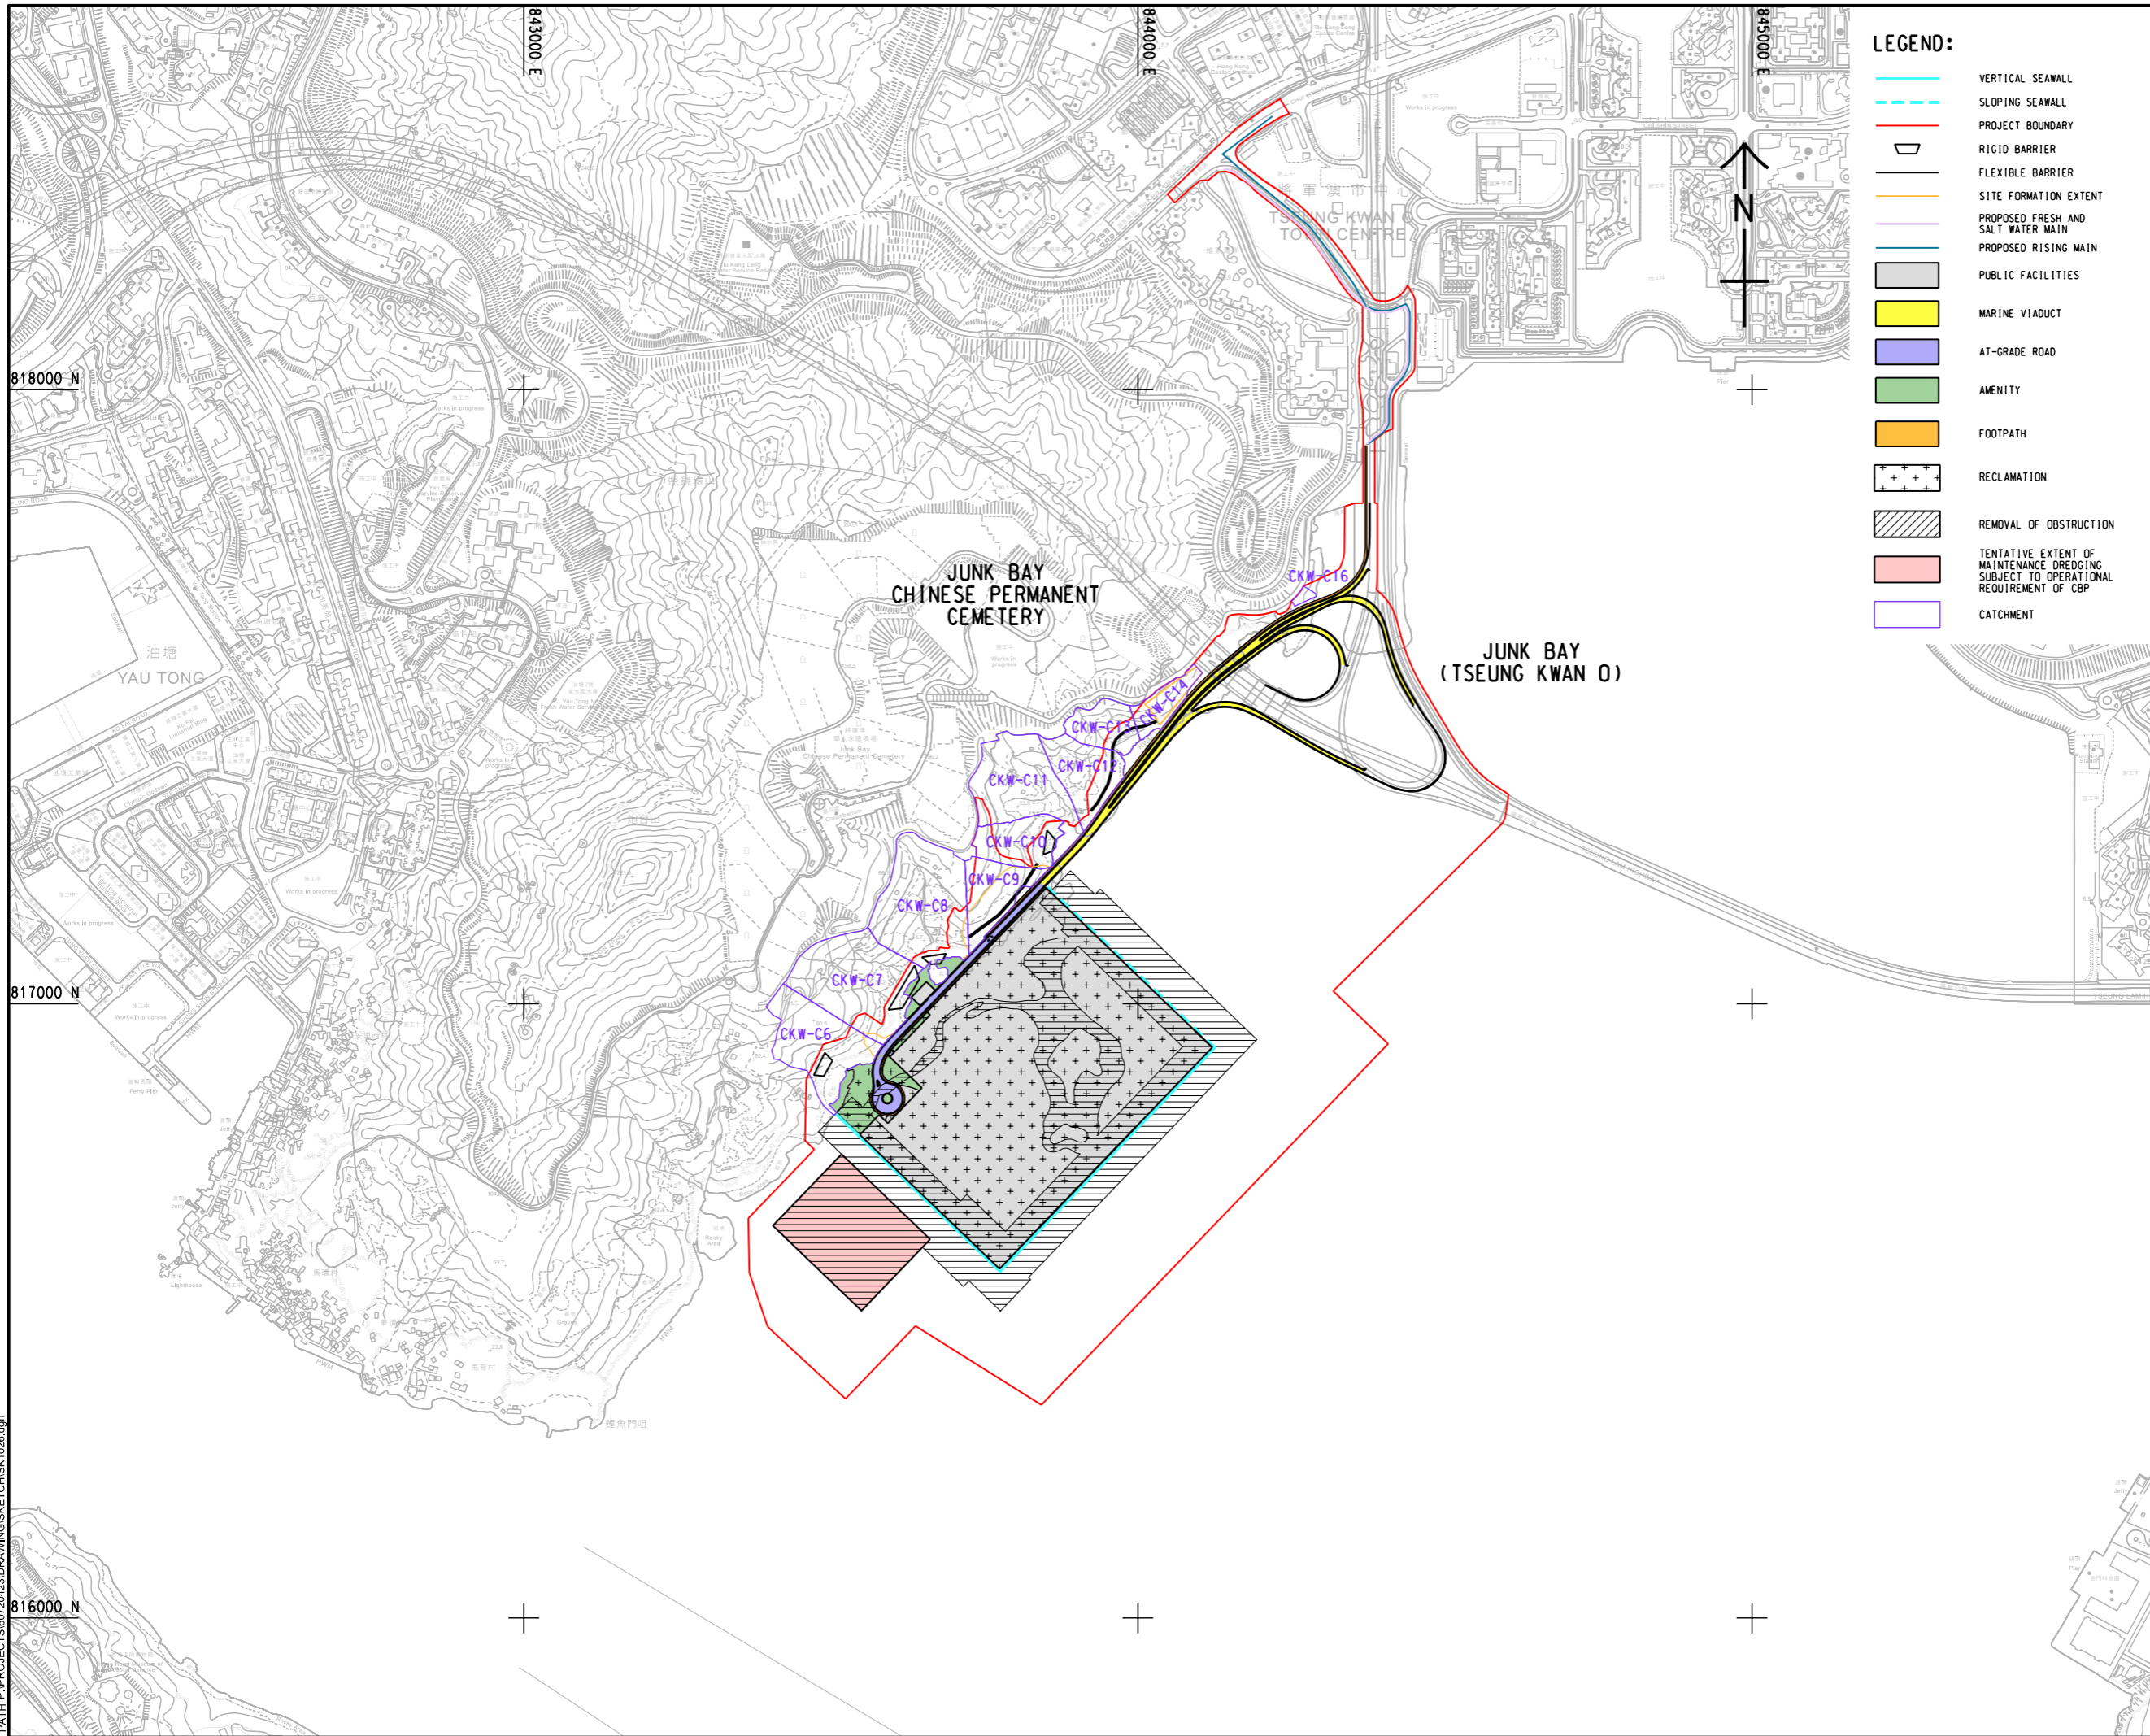

LEGEND:

- VERTICAL SEAWALL
- - - SLOPING SEAWALL
- PROJECT BOUNDARY
- RIGID BARRIER
- FLEXIBLE BARRIER
- SITE FORMATION EXTENT
- PROPOSED FRESH AND SALT WATER MAIN
- PROPOSED RISING MAIN
- PUBLIC FACILITIES
- MARINE VIADUCT
- AT-GRADE ROAD
- AMENITY
- FOOTPATH
- RECLAMATION
- REMOVAL OF OBSTRUCTION
- TENTATIVE EXTENT OF MAINTENANCE DREDGING SUBJECT TO OPERATIONAL REQUIREMENT OF CBP
- CATCHMENT



PROJECT
 DEVELOPMENT OF
 TSEUNG KWAN O AREA 137
 AND ASSOCIATED
 RECLAMATION SITES
 - INVESTIGATION,
 DESIGN AND CONSTRUCTION

CLIENT
 土木工程拓展署
 Civil Engineering and
 Development Department

CONSULTANT
 AECOM Binnies (TKO137) JV

SUB-CONSULTANTS
 分列工程有限公司

ISSUE/REVISION

I/R	DATE	DESCRIPTION	CHK.

STATUS

SCALE **DIMENSION UNIT**
 A1 1 : 5000 METRES

KEY PLAN

PROJECT NO. **CONTRACT NO.**
 60720423 CE 40/2023(CE)

SHEET TITLE
 GENERAL LAYOUT - WORKS
 AT TKO 132

SHEET NUMBER
 60720423/B30/FIGURE 2.12

V:\BAK\US55-BAK\CSWP\fig\tdrv\Create PH file\new\CSWP-75\color\p1
 Plot File by: xin.mao 13/12/2024
 PATH P:\PROJECTS\60720423\DRAWING\SKETCH\CHICK1026.dgn

This drawing has been prepared for the use of AECOM Binnies (TKO137) JV or as required by the Client. It may not be used, modified, reproduced or relied upon by third parties, except as approved by AECOM Binnies (TKO137) JV or as required by the Client. All measurements must be obtained from the master dimensions.