


ISO A3 420mm x 297mm
 Approved:
 Checked:
 Designer:
 Project Management Initials:
 SDATES
 \$USERS
 \$PATH \$FILES

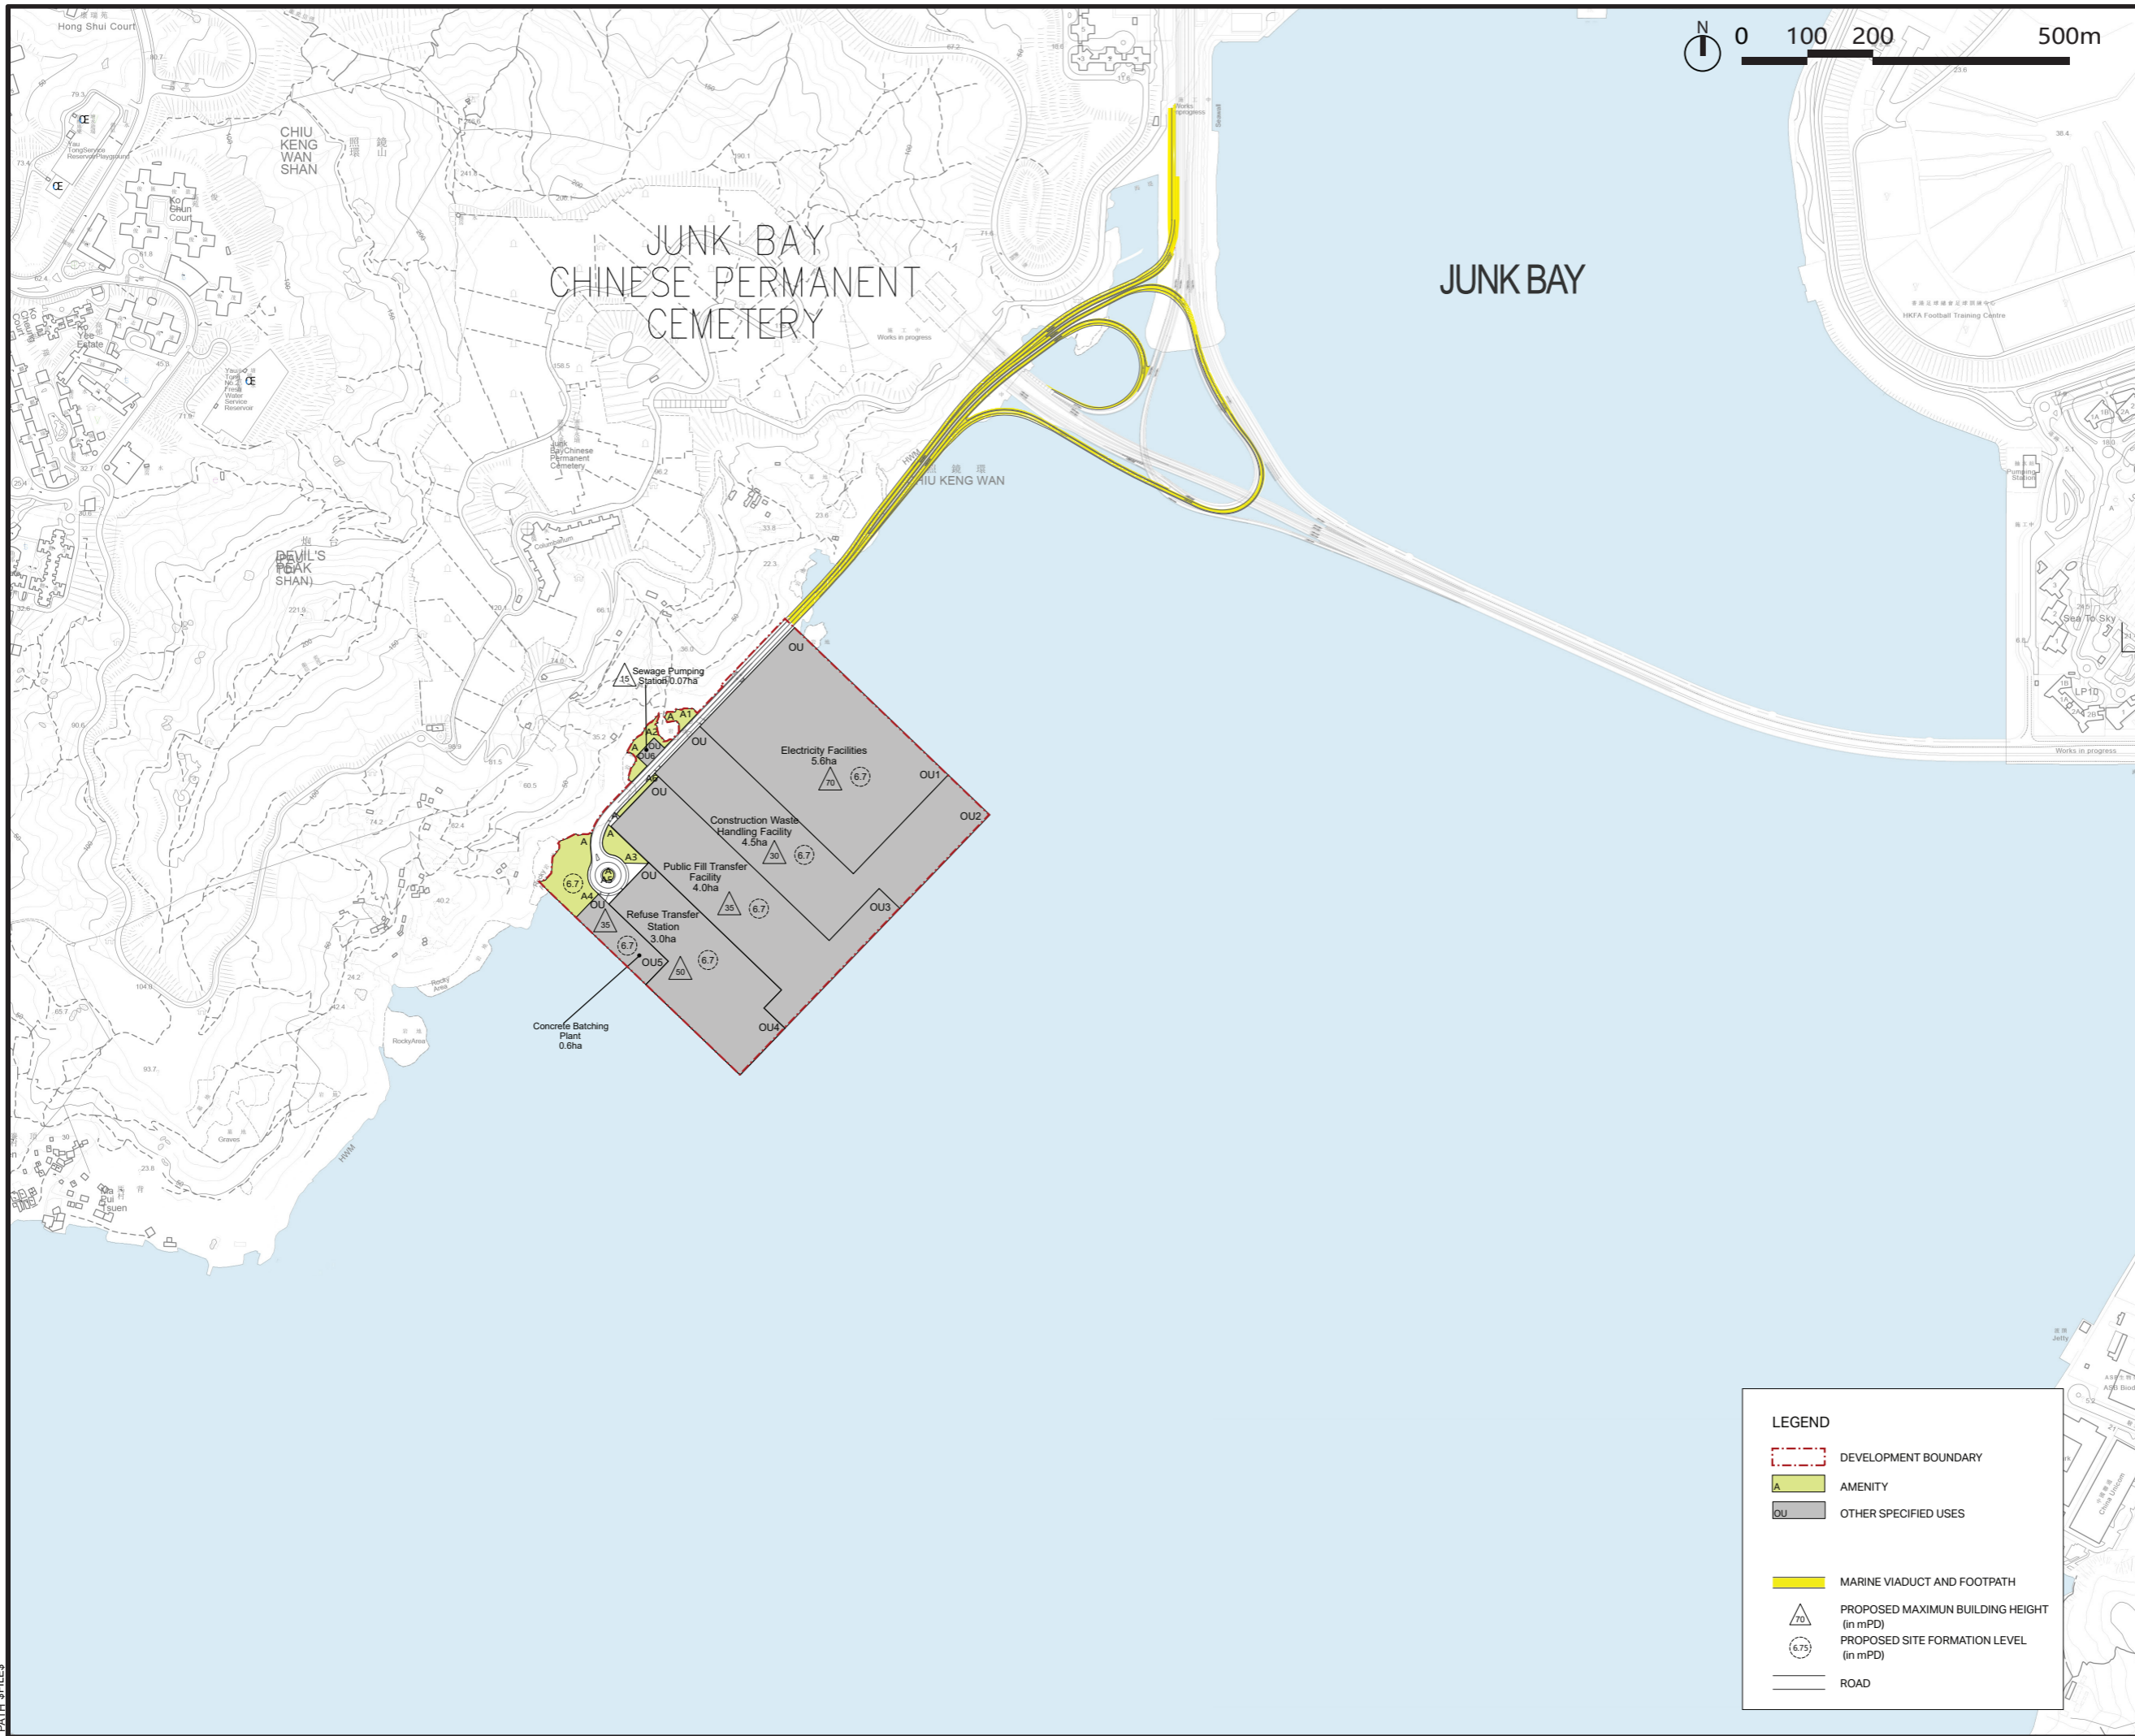

PROJECT
 DEVELOPMENT OF
 TSEUNG KWAN O AREA 137
 AND ASSOCIATED
 RECLAMATION SITES
 – INVESTIGATION,
 DESIGN AND CONSTRUCTION

CLIENT
 土木工程拓展署
 Civil Engineering and
 Development Department

CONSULTANT
 AECOM Binnies (TKO137) JV

SUB-CONSULTANTS

ISSUE/REVISION

NO.	DATE	DESCRIPTION	CHK

STATUS

SCALE
 A3 1:8000
DIMENSION UNIT
 METRES

KEY PLAN

LEGEND

- DEVELOPMENT BOUNDARY
- AMENITY
- OTHER SPECIFIED USES
- MARINE VIADUCT AND FOOTPATH
- PROPOSED MAXIMUM BUILDING HEIGHT (in mPD)
- PROPOSED SITE FORMATION LEVEL (in mPD)
- ROAD

PROJECT NO.
 60720423
CONTRACT NO.
 CE 40/2023(CE)

SHEET TITLE
 RECOMMENDED OUTLINE
 DEVELOPMENT PLAN OF TKO 132

SHEET NUMBER
 60720423/B30/FIGURE 2.5