


V:\BAKU\SS5-BAK\CSWP\p1dtdrv\Create PH file\new\CSWP-75\color\p1  
 Plot File by: Yuez1  
 2024/10/25  
 PATH P:\PROJECTS\6720423\DRAWING\REPORT\B30\B30\_104.dgn

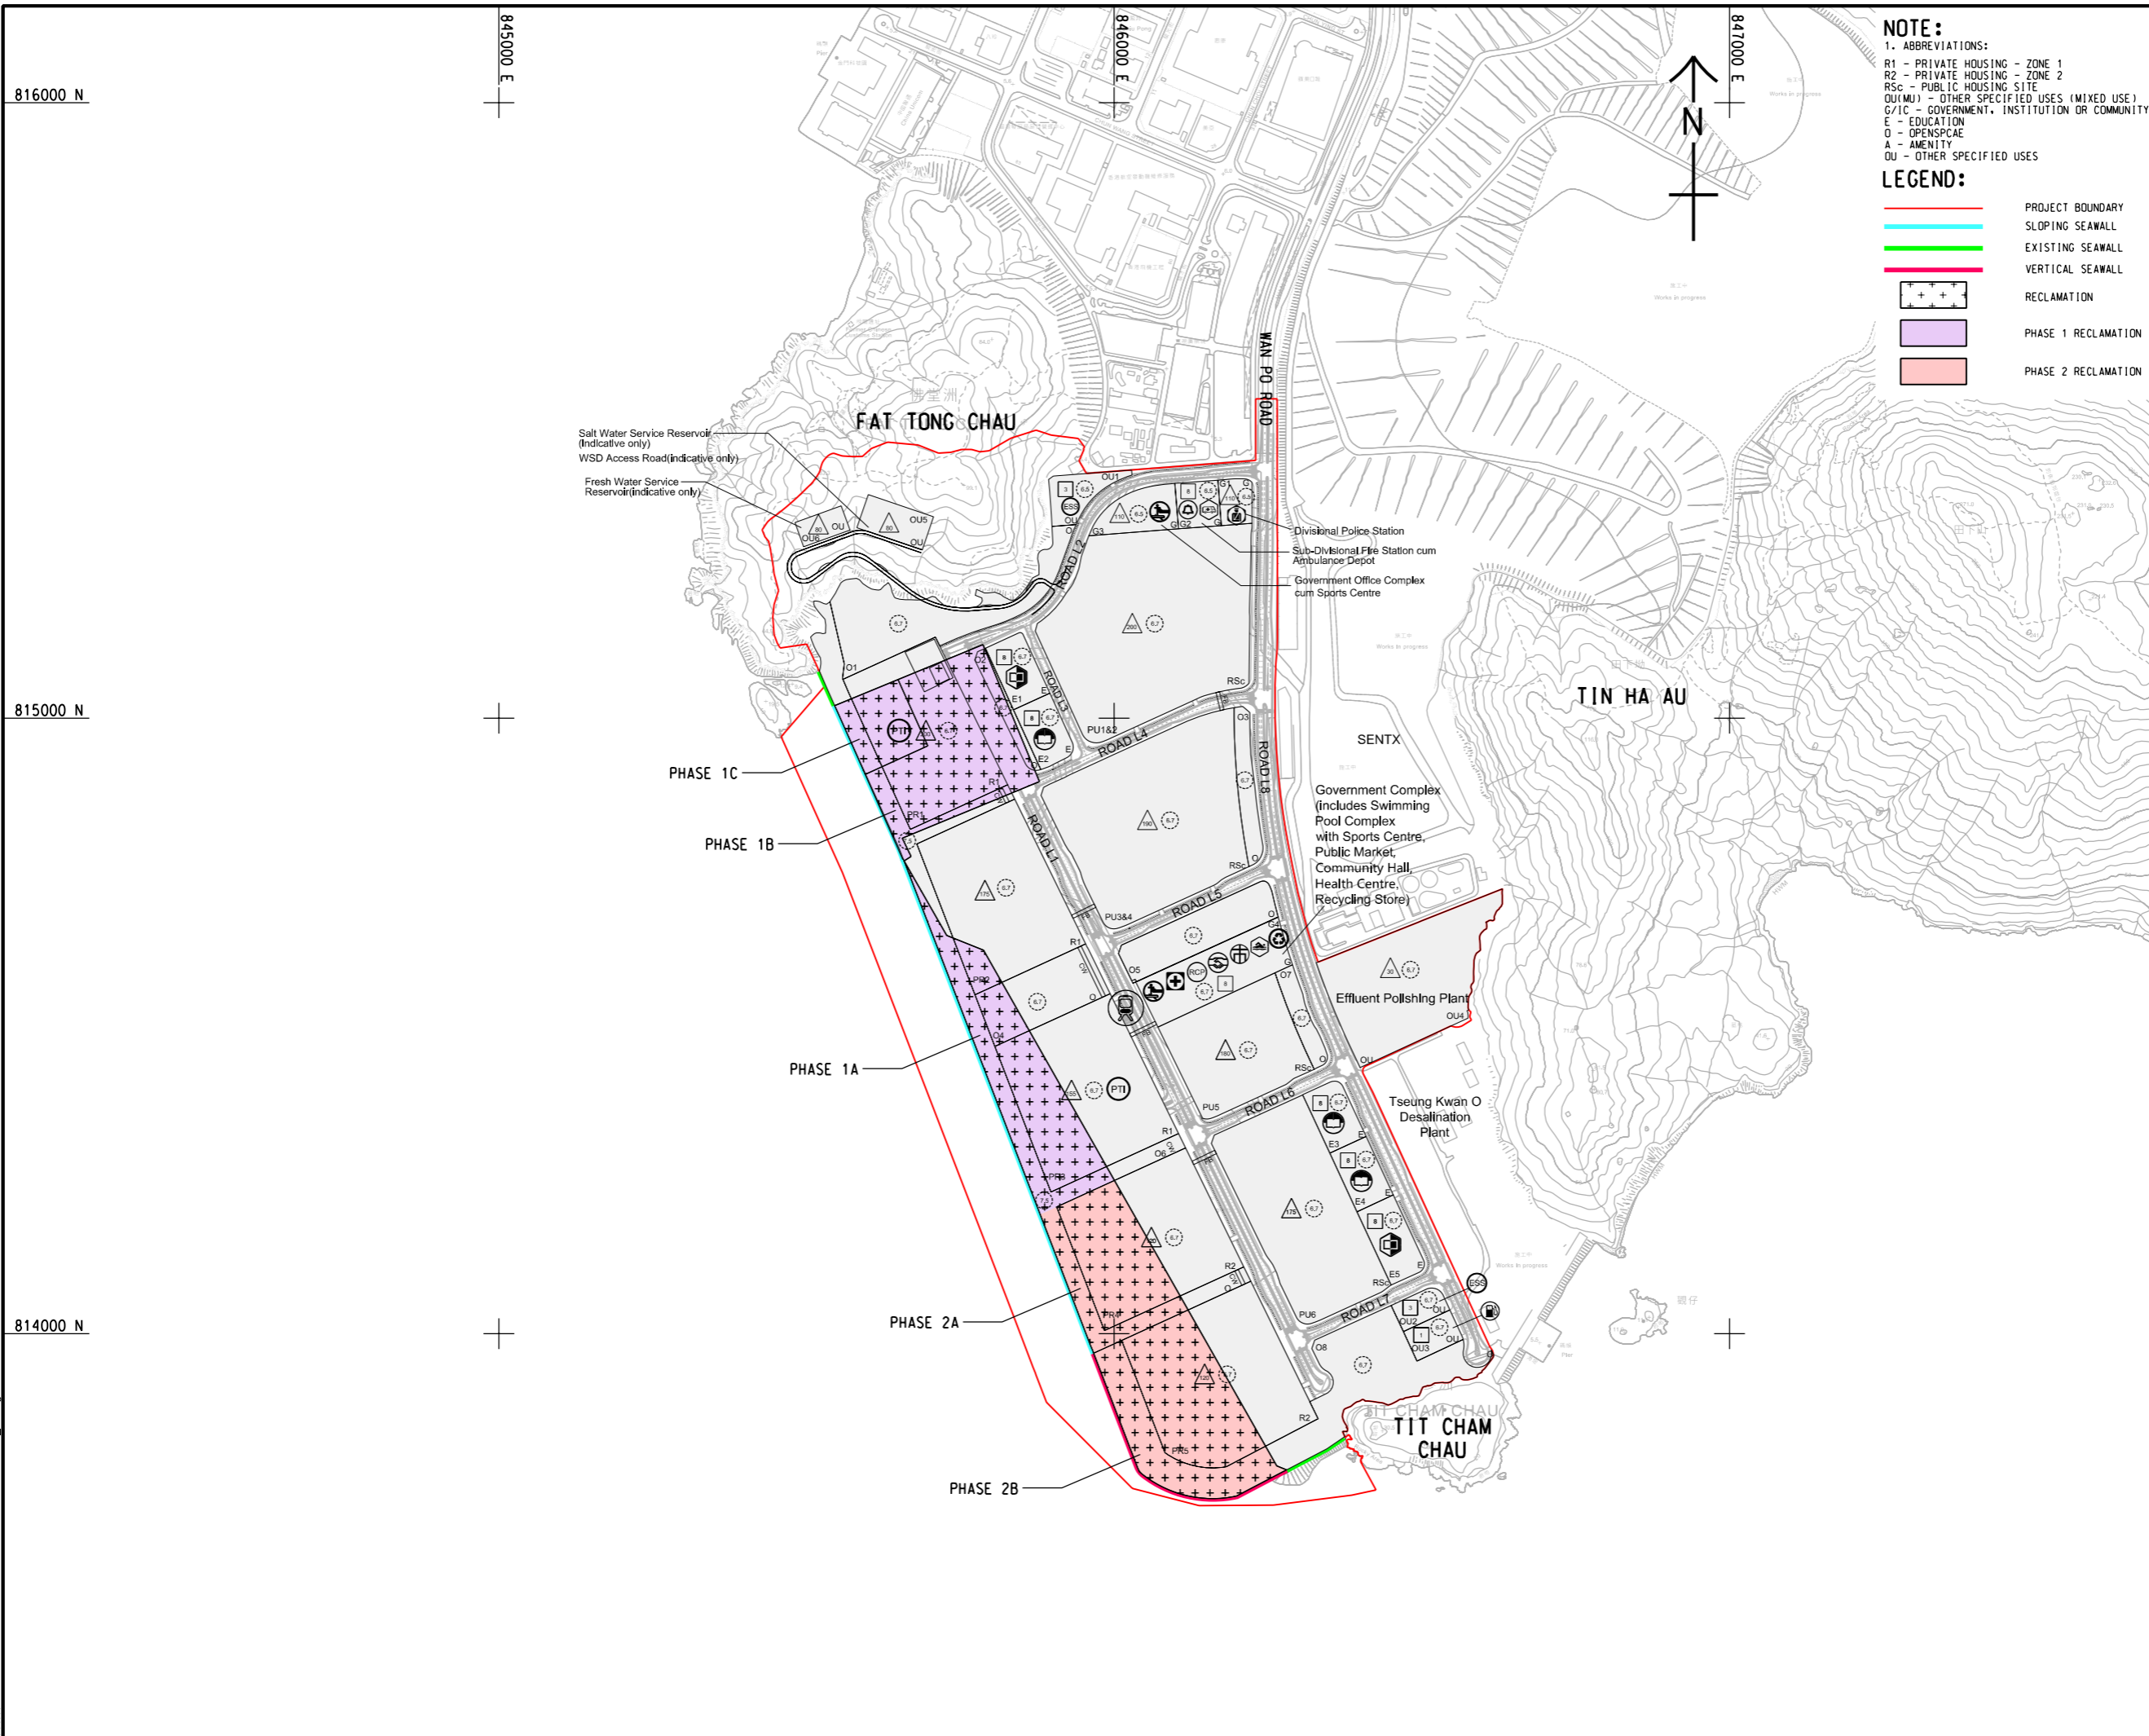

**PROJECT**  
 DEVELOPMENT OF TSEUNG KWAN O AREA 137 AND ASSOCIATED RECLAMATION SITES - INVESTIGATION, DESIGN AND CONSTRUCTION

**CLIENT**  
 土木工程拓展署  
 CEDD Civil Engineering and Development Department

**CONSULTANT**  
 AECOM Binnies (TKO137) JV

**SUB-CONSULTANTS**  
 分判工程顧問公司

**ISSUE/REVISION**

NO.	DATE	DESCRIPTION	CHK.

**STATUS**  
 10/25

**SCALE**      **DIMENSION UNIT**  
 A1 1:5000      METRES

**KEY PLAN**

**PROJECT NO.**      **CONTRACT NO.**  
 60720423      CE 40/2023(CE)

**SHEET TITLE**  
 RECLAMATION EXTENT AT TKO 137

**SHEET NUMBER**  
 60720423/B30/FIGURE 2.8

This drawing has been prepared for the use of AECOM Binnies (TKO137) JV and is not to be used, modified, reproduced or relied upon by third parties, except as approved by AECOM Binnies (TKO137) JV or as required by law. AECOM Binnies (TKO137) JV accepts no responsibility, and denies any liability, whatsoever, to any party, for uses or reliance on this drawing without AECOM Binnies (TKO137) JV's express written consent. All measurements must be obtained from the stated dimensions.