


V:\BAKU\US5-BAK\CSWP\p1\draw\Create PH file\new\CSWP-75\color\p1  
 Plot File by: tacy 2024/12/16  
 PATH P:\PROJECTS\6720423\DRAWING\REPORT\B30\B30\_880.dgn

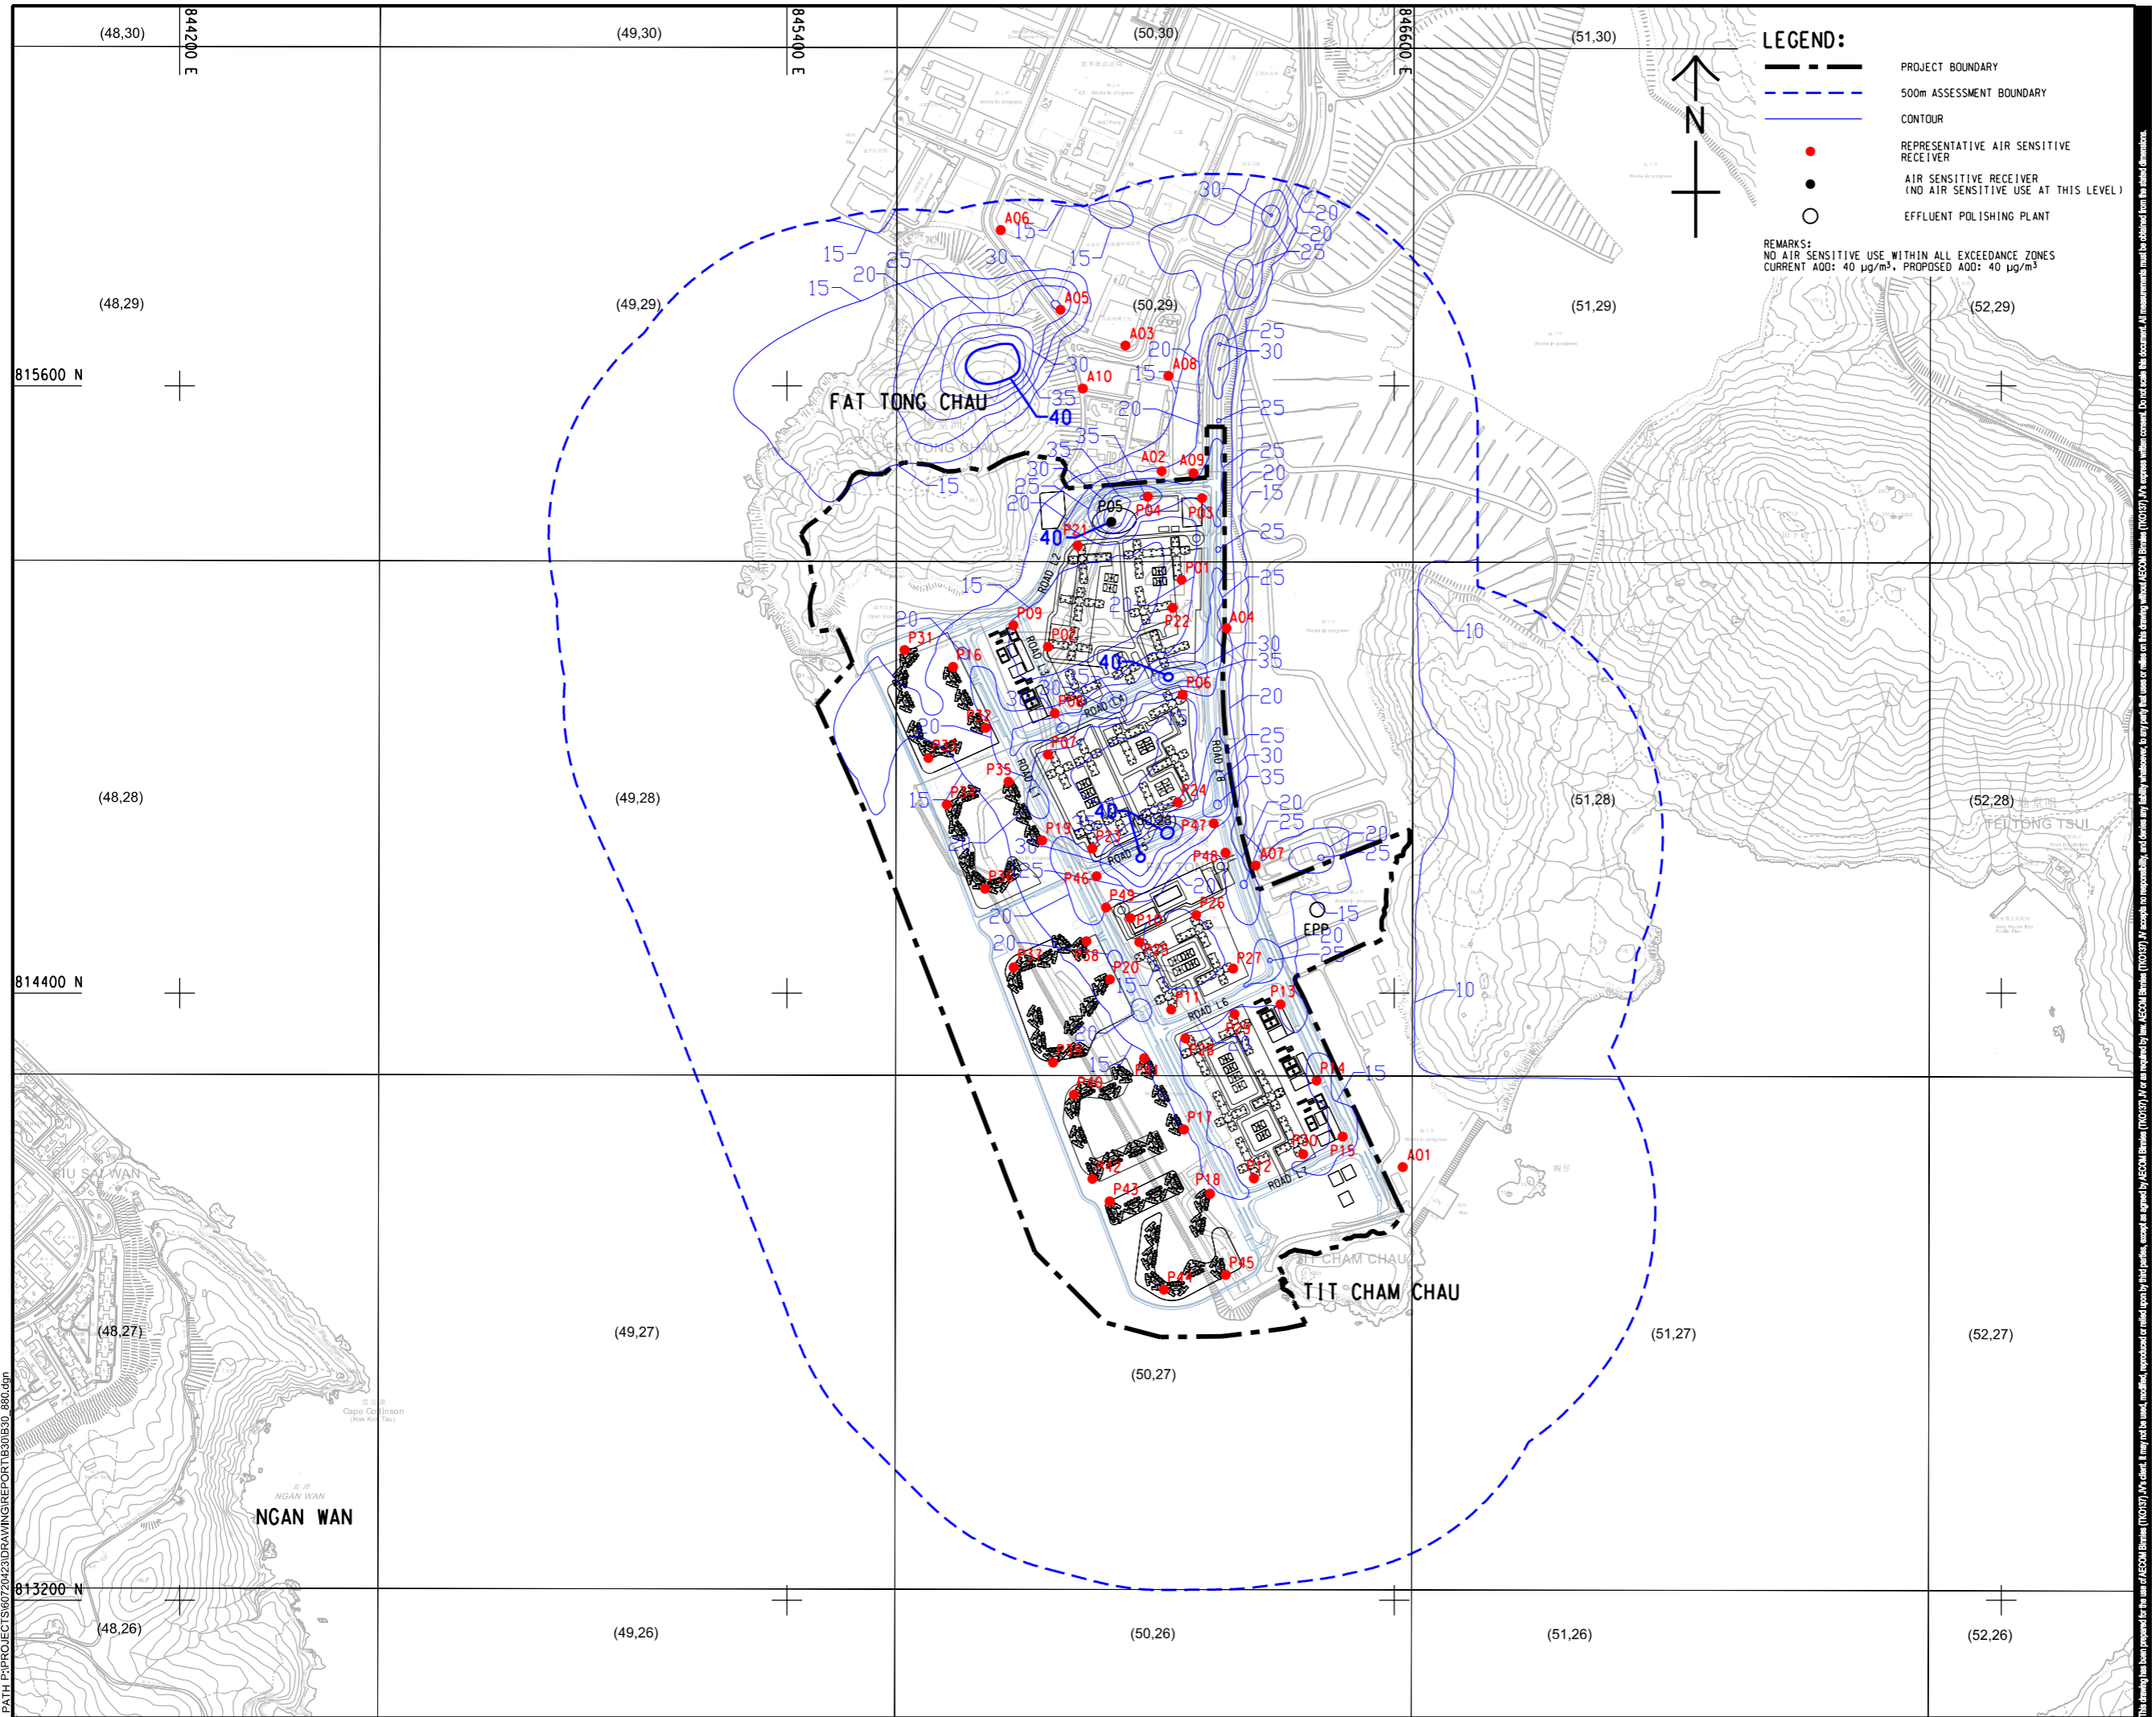

**LEGEND:**

- PROJECT BOUNDARY
- 500m ASSESSMENT BOUNDARY
- CONTOUR
- REPRESENTATIVE AIR SENSITIVE RECEIVER
- AIR SENSITIVE RECEIVER (NO AIR SENSITIVE USE AT THIS LEVEL)
- EFFLUENT POLISHING PLANT

**REMARKS:**  
 NO AIR SENSITIVE USE WITHIN ALL EXCEEDANCE ZONES  
 CURRENT AOD: 40 µg/m³, PROPOSED AOD: 40 µg/m³



**PROJECT**  
 項目  
 DEVELOPMENT OF TSEUNG KWAN O AREA 137 AND ASSOCIATED RECLAMATION SITES - INVESTIGATION, DESIGN AND CONSTRUCTION

**CLIENT**  
 業主  
 土木工程拓展署  
 Civil Engineering and Development Department

**CONSULTANT**  
 顧問公司  
 AECOM Binnies (TKO137) JV

**SUB-CONSULTANTS**  
 分判工程師/顧問公司

**ISSUE/REVISION**  
 修訂

I/R	DATE	DESCRIPTION	CHK.
修訂	日期	修改內容	核對

**STATUS**  
 狀況

**SCALE**                      **DIMENSION UNIT**  
 比例尺                              尺寸單位  
 A1 1: 6000                      METRES

**KEY PLAN**  
 索引圖

**PROJECT NO.**                      **CONTRACT NO.**  
 項目編號                              合約編號  
 60720423                              CE 40/2023(CE)

**SHEET TITLE**  
 圖紙名稱  
 CONTOUR OF PREDICTED CUMULATIVE ANNUAL NO2 CONCENTRATION AT 1.5 mAG (ug/m3) AT TKO 137

**SHEET NUMBER**  
 圖紙編號  
 60720423/B30/FIGURE 3.9.1

This drawing has been prepared for the use of AECOM Binnies (TKO137) JV and is not to be used, modified, reproduced or relied upon by third parties, except as approved by AECOM Binnies (TKO137) JV or as required by law. AECOM Binnies (TKO137) JV or its employees, contractors, subcontractors, consultants, agents, representatives, or any other persons, shall not be held responsible for any errors or omissions in this drawing without AECOM Binnies (TKO137) JV's express written consent. All measurements must be obtained from the stated dimensions.