

**NOTE:**  
 1. ABBREVIATIONS :  
 CBP - CONCRETE BATCHING PLANT  
 CWHF - CONSTRUCTION WASTE HANDLING FACILITY  
 PFTF - PUBLIC FILL TRANSFER FACILITY  
 RTS - REFUSE TRANSFER STATION  
 EFs - ELECTRICITY FACILITIES  
 SPS - SEWAGE PUMPING STATION

**LEGEND:**  
 - - - - - PROJECT BOUNDARY  
 - - - - - 300m ASSESSMENT AREA  
 PUBLIC FACILITIES  
 E-OLV CONSTRUCTION NOISE NSR



**PROJECT**  
 DEVELOPMENT OF TSEUNG KWAN O AREA 137 AND ASSOCIATED RECLAMATION SITES - INVESTIGATION, DESIGN AND CONSTRUCTION

**CLIENT**  
 土木工程拓展署  
 CEDD Civil Engineering and Development Department

**CONSULTANT**  
 AECOM Birmes (TKO137) JV

**SUB-CONSULTANTS**  
 分判工程師有限公司

**ISSUE/REVISION**

NO.	DATE	DESCRIPTION	CHK.

**STATUS**  
 1/1

**SCALE**      **DIMENSION UNIT**  
 A1 1 : 6000      METRES

**KEY PLAN**


**PROJECT NO.**      **CONTRACT NO.**  
 60720423      CE 40/2023(CE)

**SHEET TITLE**  
 NOISE ASSESSMENT AREA AND LOCATION OF NSRs FOR CONSTRUCTION NOISE AT TKO 132

**SHEET NUMBER**  
 60720423/B30/FIGURE 4.1.1

This drawing has been prepared for the use of AECOM Birmes (TKO137) JV or as required by the AECOM Birmes (TKO137) JV or as required by the AECOM Birmes (TKO137) JV. It may not be used, modified, reproduced or relied upon by third parties, except as approved by AECOM Birmes (TKO137) JV or as required by the AECOM Birmes (TKO137) JV. All measurements must be obtained from the latest dimensions.

ISO A1 594mm x 841mm  
 Approved:  
 Checked:  
 Designer:  
 Project Management Initials:

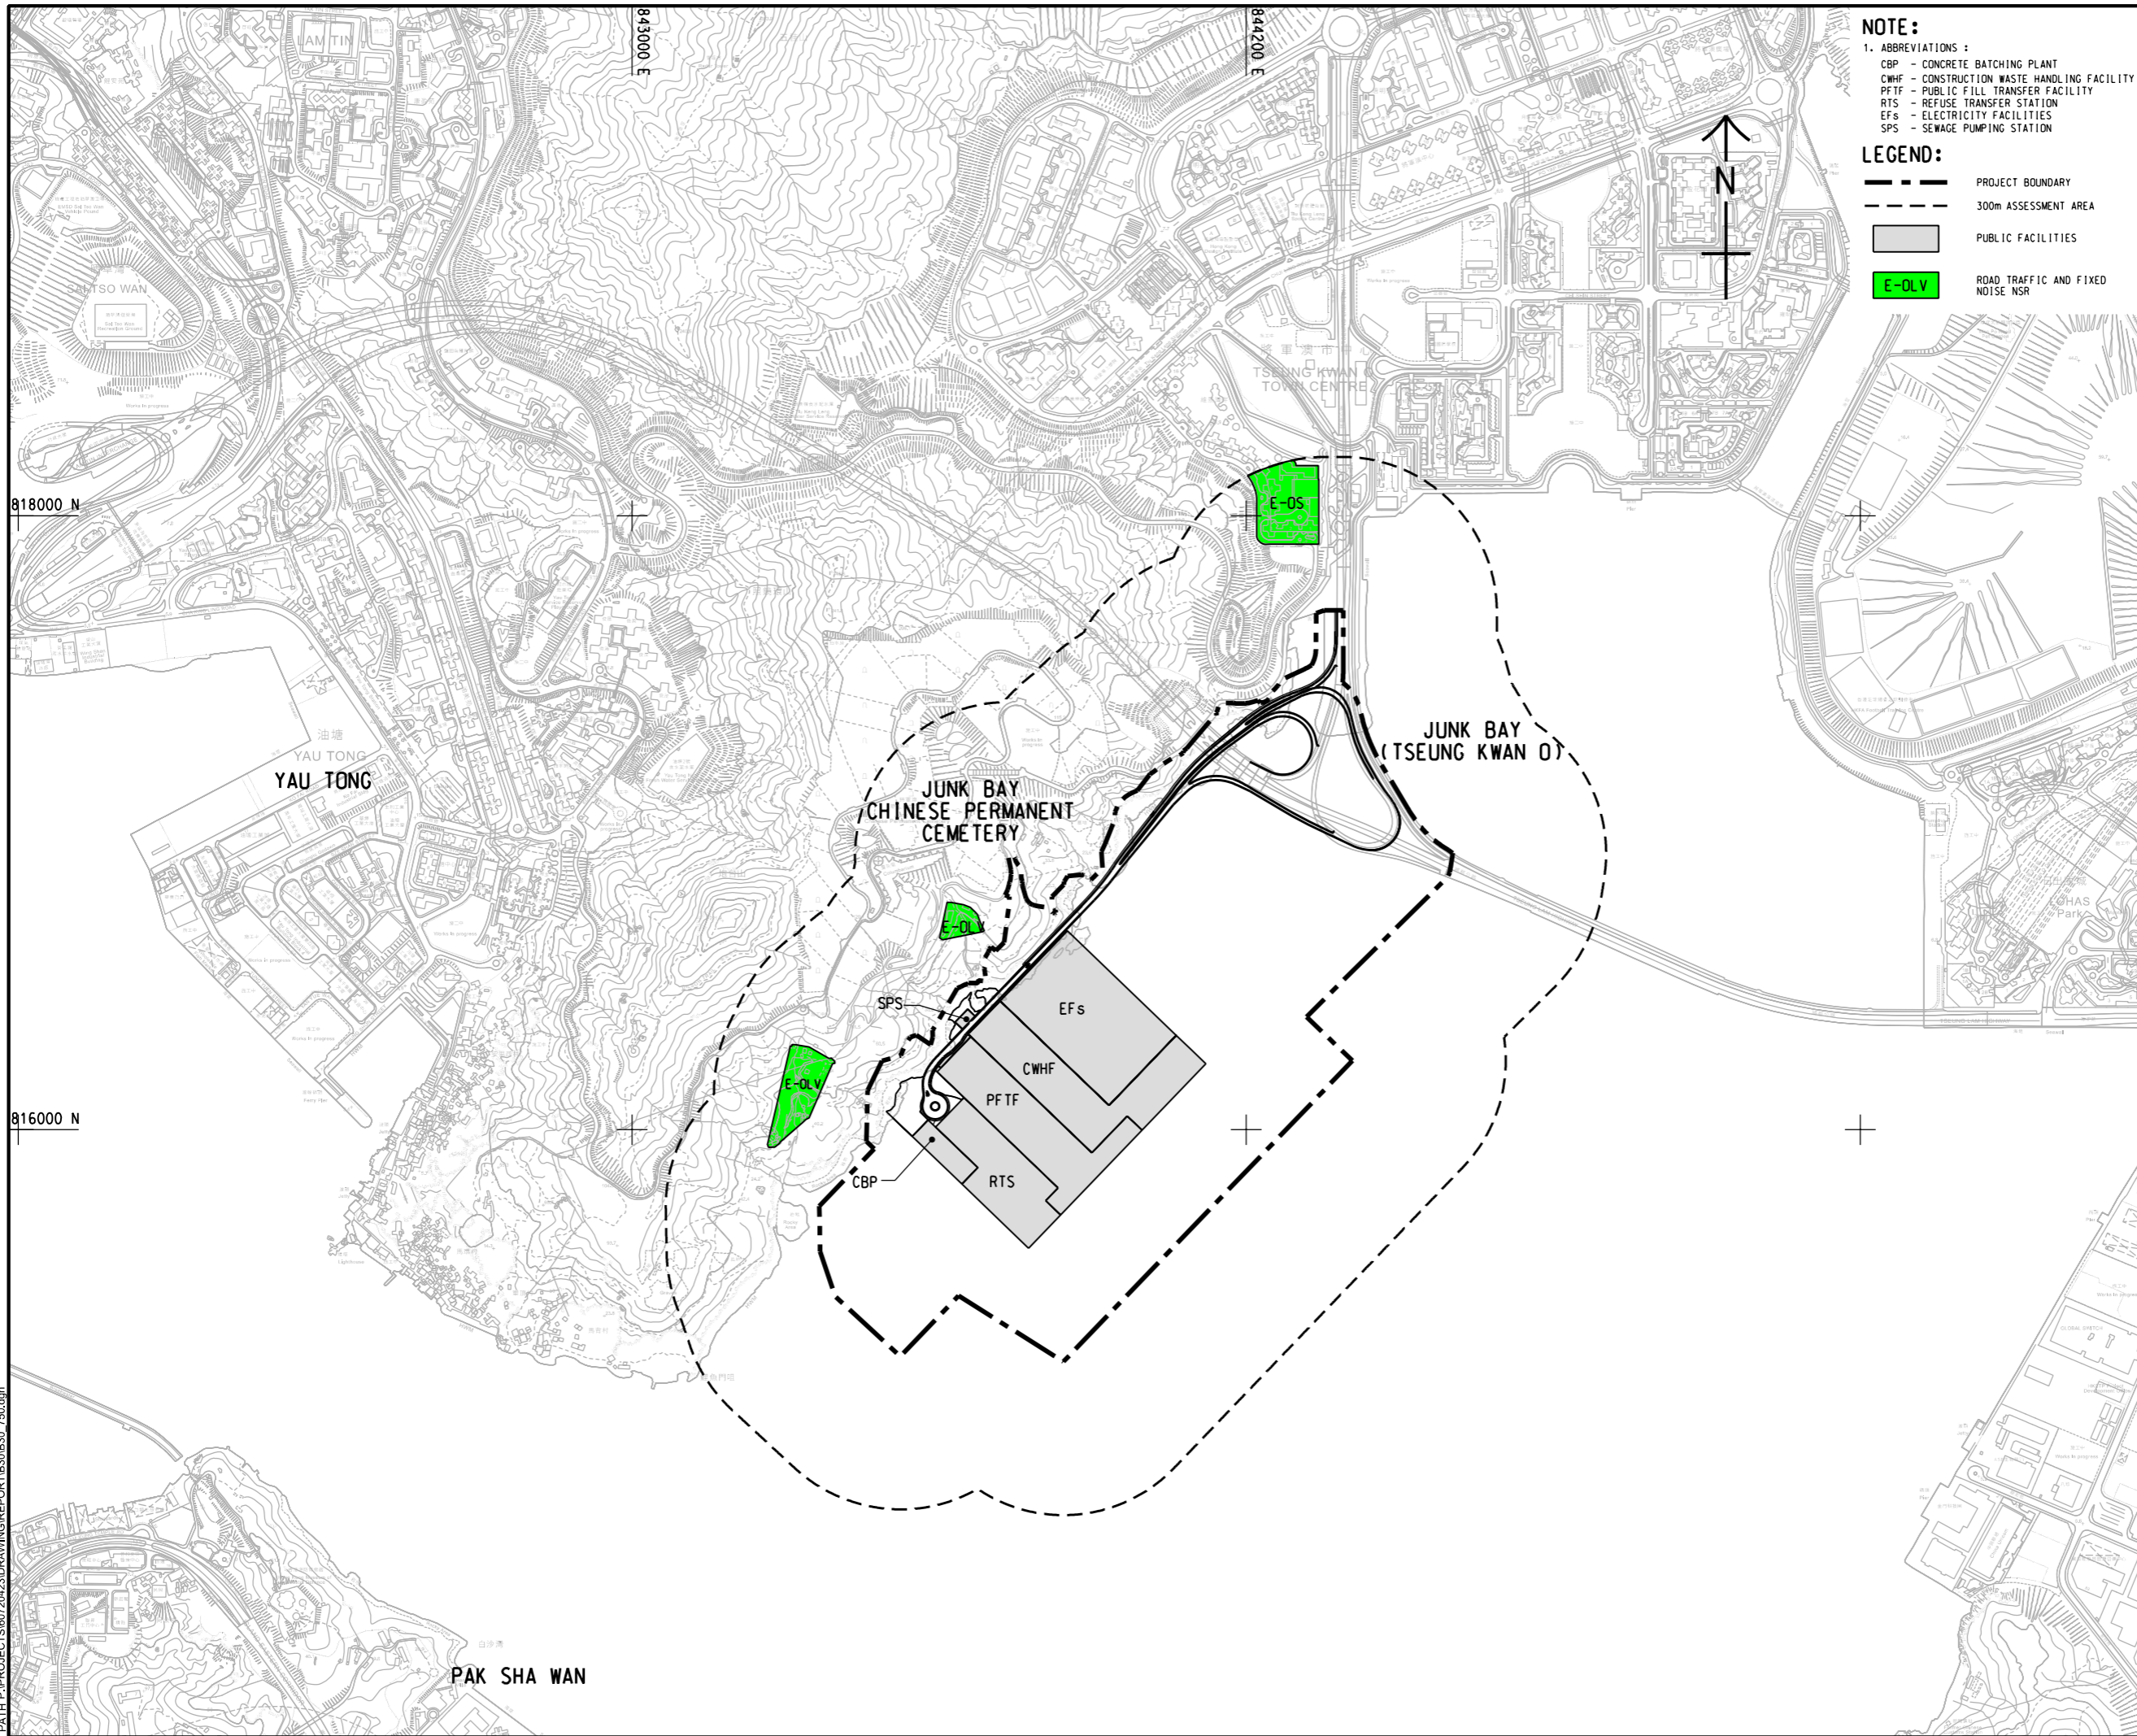

**NOTE:**  
 1. ABBREVIATIONS :  
 CBP - CONCRETE BATCHING PLANT  
 CWHF - CONSTRUCTION WASTE HANDLING FACILITY  
 PFTF - PUBLIC FILL TRANSFER FACILITY  
 RTS - REFUSE TRANSFER STATION  
 EFs - ELECTRICITY FACILITIES  
 SPS - SEWAGE PUMPING STATION

**LEGEND:**  
 - - - - - PROJECT BOUNDARY  
 - - - - - 300m ASSESSMENT AREA  
 PUBLIC FACILITIES  
 E-OLV ROAD TRAFFIC AND FIXED NOISE NSR



**PROJECT**  
 DEVELOPMENT OF TSEUNG KWAN O AREA 137 AND ASSOCIATED RECLAMATION SITES - INVESTIGATION, DESIGN AND CONSTRUCTION

**CLIENT**  
 土木工程拓展署  
 CEDD Civil Engineering and Development Department

**CONSULTANT**  
 AECOM Birmes (TKO137) JV

**SUB-CONSULTANTS**  
 分判工程顧問公司

**ISSUE/REVISION**

NO.	DATE	DESCRIPTION	CHK.

**STATUS**  
 狀態

**SCALE**      **DIMENSION UNIT**  
 1:6000      METRES

**KEY PLAN**  
 索引圖

**PROJECT NO.**      **CONTRACT NO.**  
 60720423      CE 40/2023(CE)

**SHEET TITLE**  
 NOISE ASSESSMENT AREA AND LOCATION OF NSRs FOR ROAD TRAFFIC AND FIXED NOISE AT TKO 132

**SHEET NUMBER**  
 60720423/B30/FIGURE 4.1.2

V:\BAKU\US55-BAK\CSWP\p1dtdrv\Create PH file\new\CSWP-75\color\p1d  
 Plot File by: JIMC 2024/10/29  
 PATH P:\PROJECTS\60720423\DRAWING\REPORT\B30\B30\_750.dgn

This drawing has been prepared for the use of AECOM Birmes (TKO137) JV or as replaced by AECOM Birmes (TKO137) JV or as replaced by AECOM Birmes (TKO137) JV. It may not be used, modified, reproduced or related upon by third parties, except as approved by AECOM Birmes (TKO137) JV. AECOM Birmes (TKO137) JV accepts no responsibility, and denies any liability whatsoever, for any part of this drawing without AECOM Birmes (TKO137) JV's express written consent. Do not scale this document. All measurements must be obtained from the stated dimensions.

816000 N

815000 N

814000 N


845000 E

846000 E

847000 E

**LEGEND:**

-  PROJECT BOUNDARY
-  300m ASSESSMENT AREA
-  CONSTRUCTION, ROAD TRAFFIC, FIXED AND RAILWAY NOISE NSRs

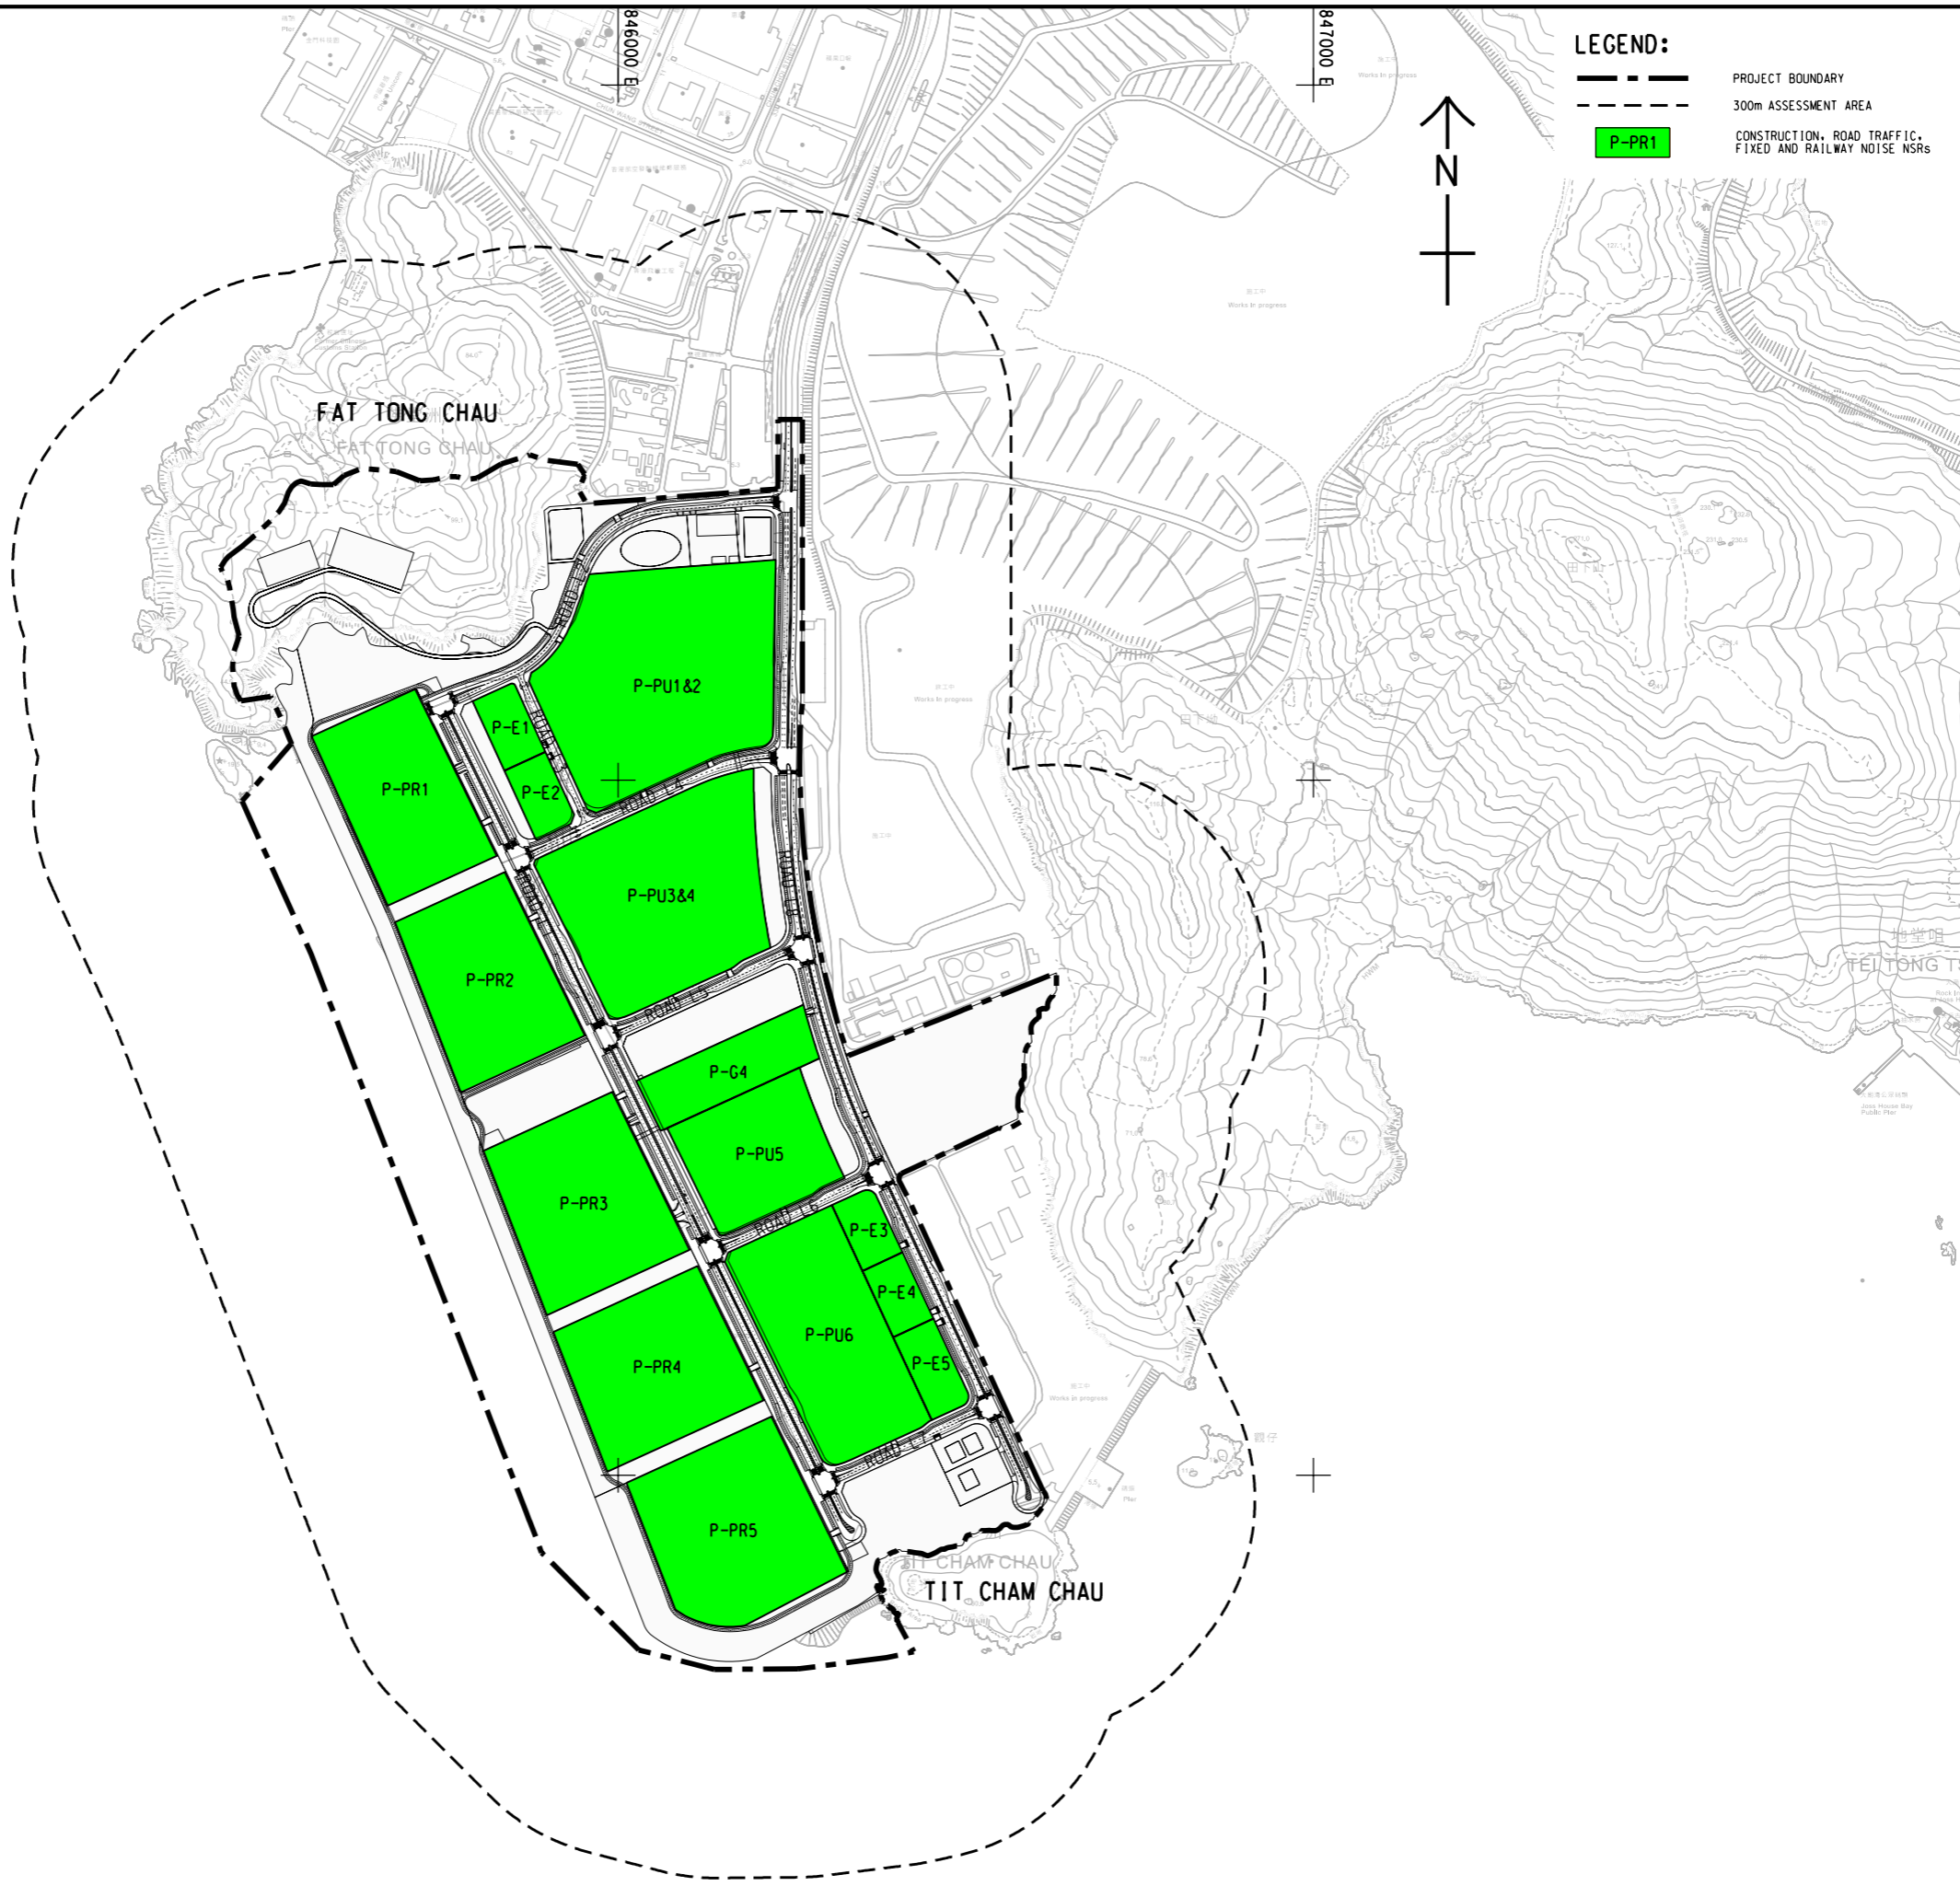

**PROJECT**  
 項目  
 DEVELOPMENT OF  
 TSEUNG KWAN O AREA 137  
 AND ASSOCIATED  
 RECLAMATION SITES  
 - INVESTIGATION,  
 DESIGN AND CONSTRUCTION

**CLIENT**  
 業主  
 土木工程拓展署  
 Civil Engineering and  
 Development Department

**CONSULTANT**  
 顧問公司  
 AECOM Binnies (TKO137) JV

**SUB-CONSULTANTS**  
 分判工程師/顧問公司

**ISSUE/REVISION**  
 修訂

I/R	DATE	DESCRIPTION	CHK.
修訂	日期	修訂描述	核對

**STATUS**  
 狀態

**SCALE**  
 比例尺  
 A1 1 : 5000

**DIMENSION UNIT**  
 尺寸單位  
 METRES

**KEY PLAN**  
 索引圖

**PROJECT NO.**  
 項目編號  
 60720423

**CONTRACT NO.**  
 合約編號  
 CE 40/2023(CE)

**SHEET TITLE**  
 圖紙名稱  
 NOISE ASSESSMENT AREA AND LOCATION  
 OF NSRs FOR CONSTRUCTION,  
 ROAD TRAFFIC, FIXED AND  
 RAIL NOISE AT TKO 137

**SHEET NUMBER**  
 圖紙編號  
 60720423/B30/FIGURE 4.1.3



This drawing has been prepared for the use of AECOM Binnies (TKO137) JV and is not to be used, modified, reproduced or relied upon by third parties, except as agreed by AECOM Binnies (TKO137) JV or as implied by law. AECOM Binnies (TKO137) JV accepts no responsibility, and denies any liability whatsoever, to any party that uses or relies on this drawing without AECOM Binnies (TKO137) JV's express written consent. Do not scale this document. All measurements must be obtained from the latest dimensions.