


ISO A1 594mm x 841mm
 Approved:
 Checked:
 Designer:
 Project Management Initials:

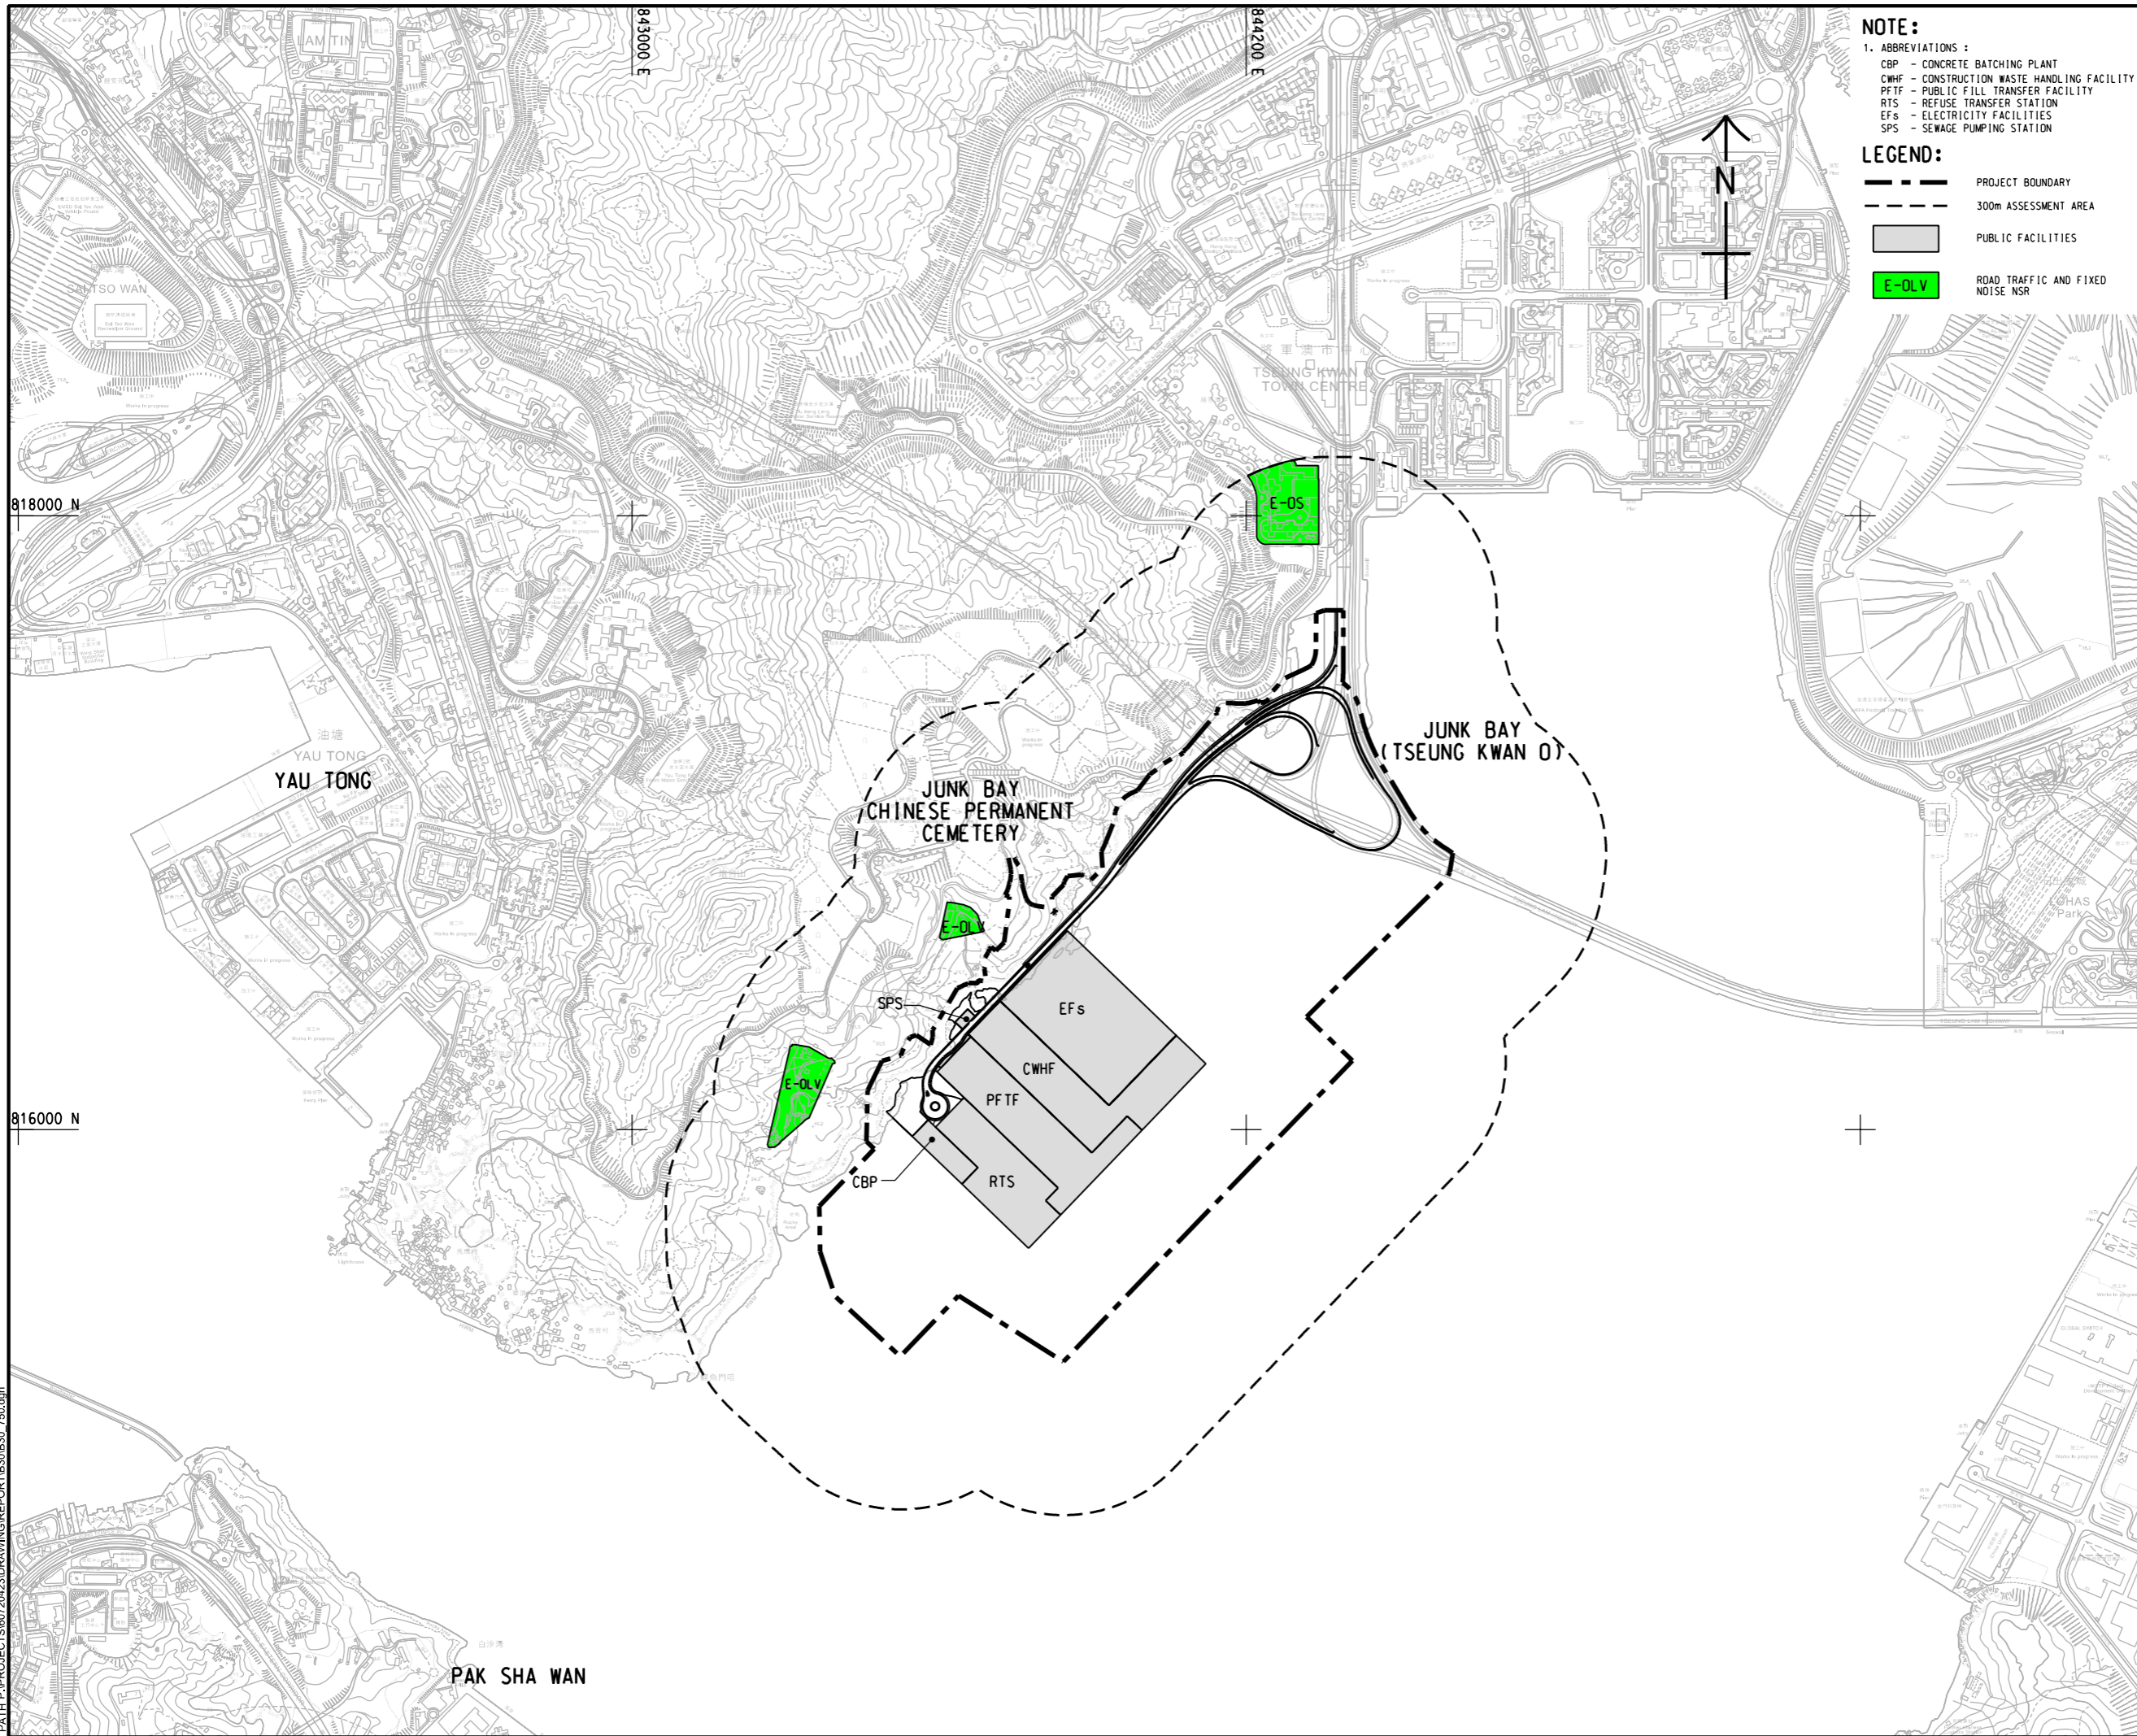

NOTE:
 1. ABBREVIATIONS :
 CBP - CONCRETE BATCHING PLANT
 CWHF - CONSTRUCTION WASTE HANDLING FACILITY
 PFTF - PUBLIC FILL TRANSFER FACILITY
 RTS - REFUSE TRANSFER STATION
 EFs - ELECTRICITY FACILITIES
 SPS - SEWAGE PUMPING STATION

LEGEND:
 - - - - - PROJECT BOUNDARY
 - - - - - 300m ASSESSMENT AREA
 PUBLIC FACILITIES
 E-OLV ROAD TRAFFIC AND FIXED NOISE NSR



PROJECT
 DEVELOPMENT OF TSEUNG KWAN O AREA 137 AND ASSOCIATED RECLAMATION SITES - INVESTIGATION, DESIGN AND CONSTRUCTION

CLIENT
 土木工程拓展署
 CEDD Civil Engineering and Development Department

CONSULTANT
 AECOM Birmes (TKO137) JV

SUB-CONSULTANTS
 分判工程顧問公司

ISSUE/REVISION

| NO. | DATE | DESCRIPTION | CHK. |
|-----|------|-------------|------|
| | | | |
| | | | |
| | | | |

STATUS
 狀態

SCALE **DIMENSION UNIT**
 1:6000 METRES

KEY PLAN
 索引圖

PROJECT NO. **CONTRACT NO.**
 60720423 CE 40/2023(CE)

SHEET TITLE
 NOISE ASSESSMENT AREA AND LOCATION OF NSRs FOR ROAD TRAFFIC AND FIXED NOISE AT TKO 132

SHEET NUMBER
 60720423/B30/FIGURE 4.1.2

V:\BAKU\US5-BAK\CSWP\p1dtdv\Create PH file\new\CSWP-75\color\p1d
 Plot File by: JIMC 2024/10/29
 PATH P:\PROJECTS\60720423\DRAWING\REPORT\B30\B30_750.dgn

This drawing has been prepared for the use of AECOM Birmes (TKO137) JV or as replaced by AECOM Birmes (TKO137) JV or as replaced by AECOM Birmes (TKO137) JV. It may not be used, modified, reproduced or relied upon by third parties, except as approved by AECOM Birmes (TKO137) JV. AECOM Birmes (TKO137) JV accepts no responsibility, and denies any liability whatsoever, for any part of this drawing without AECOM Birmes (TKO137) JV's express written consent. Do not scale this document. All measurements must be obtained from the stated dimensions.