


ISO A1 594mm x 841mm  
 Approved:  
 Checked:  
 Designer:  
 Project Management Initials:  
 V:\BAKU\USP5-BAK\CSWP\p1\draw\Create PH file\new\CSWP-75\color\p1  
 Plot File by: JMC  
 2024/10/29  
 PATH: P:\PROJECTS\60720423\DRAWING\REPORT\B30B30\_75.dgn

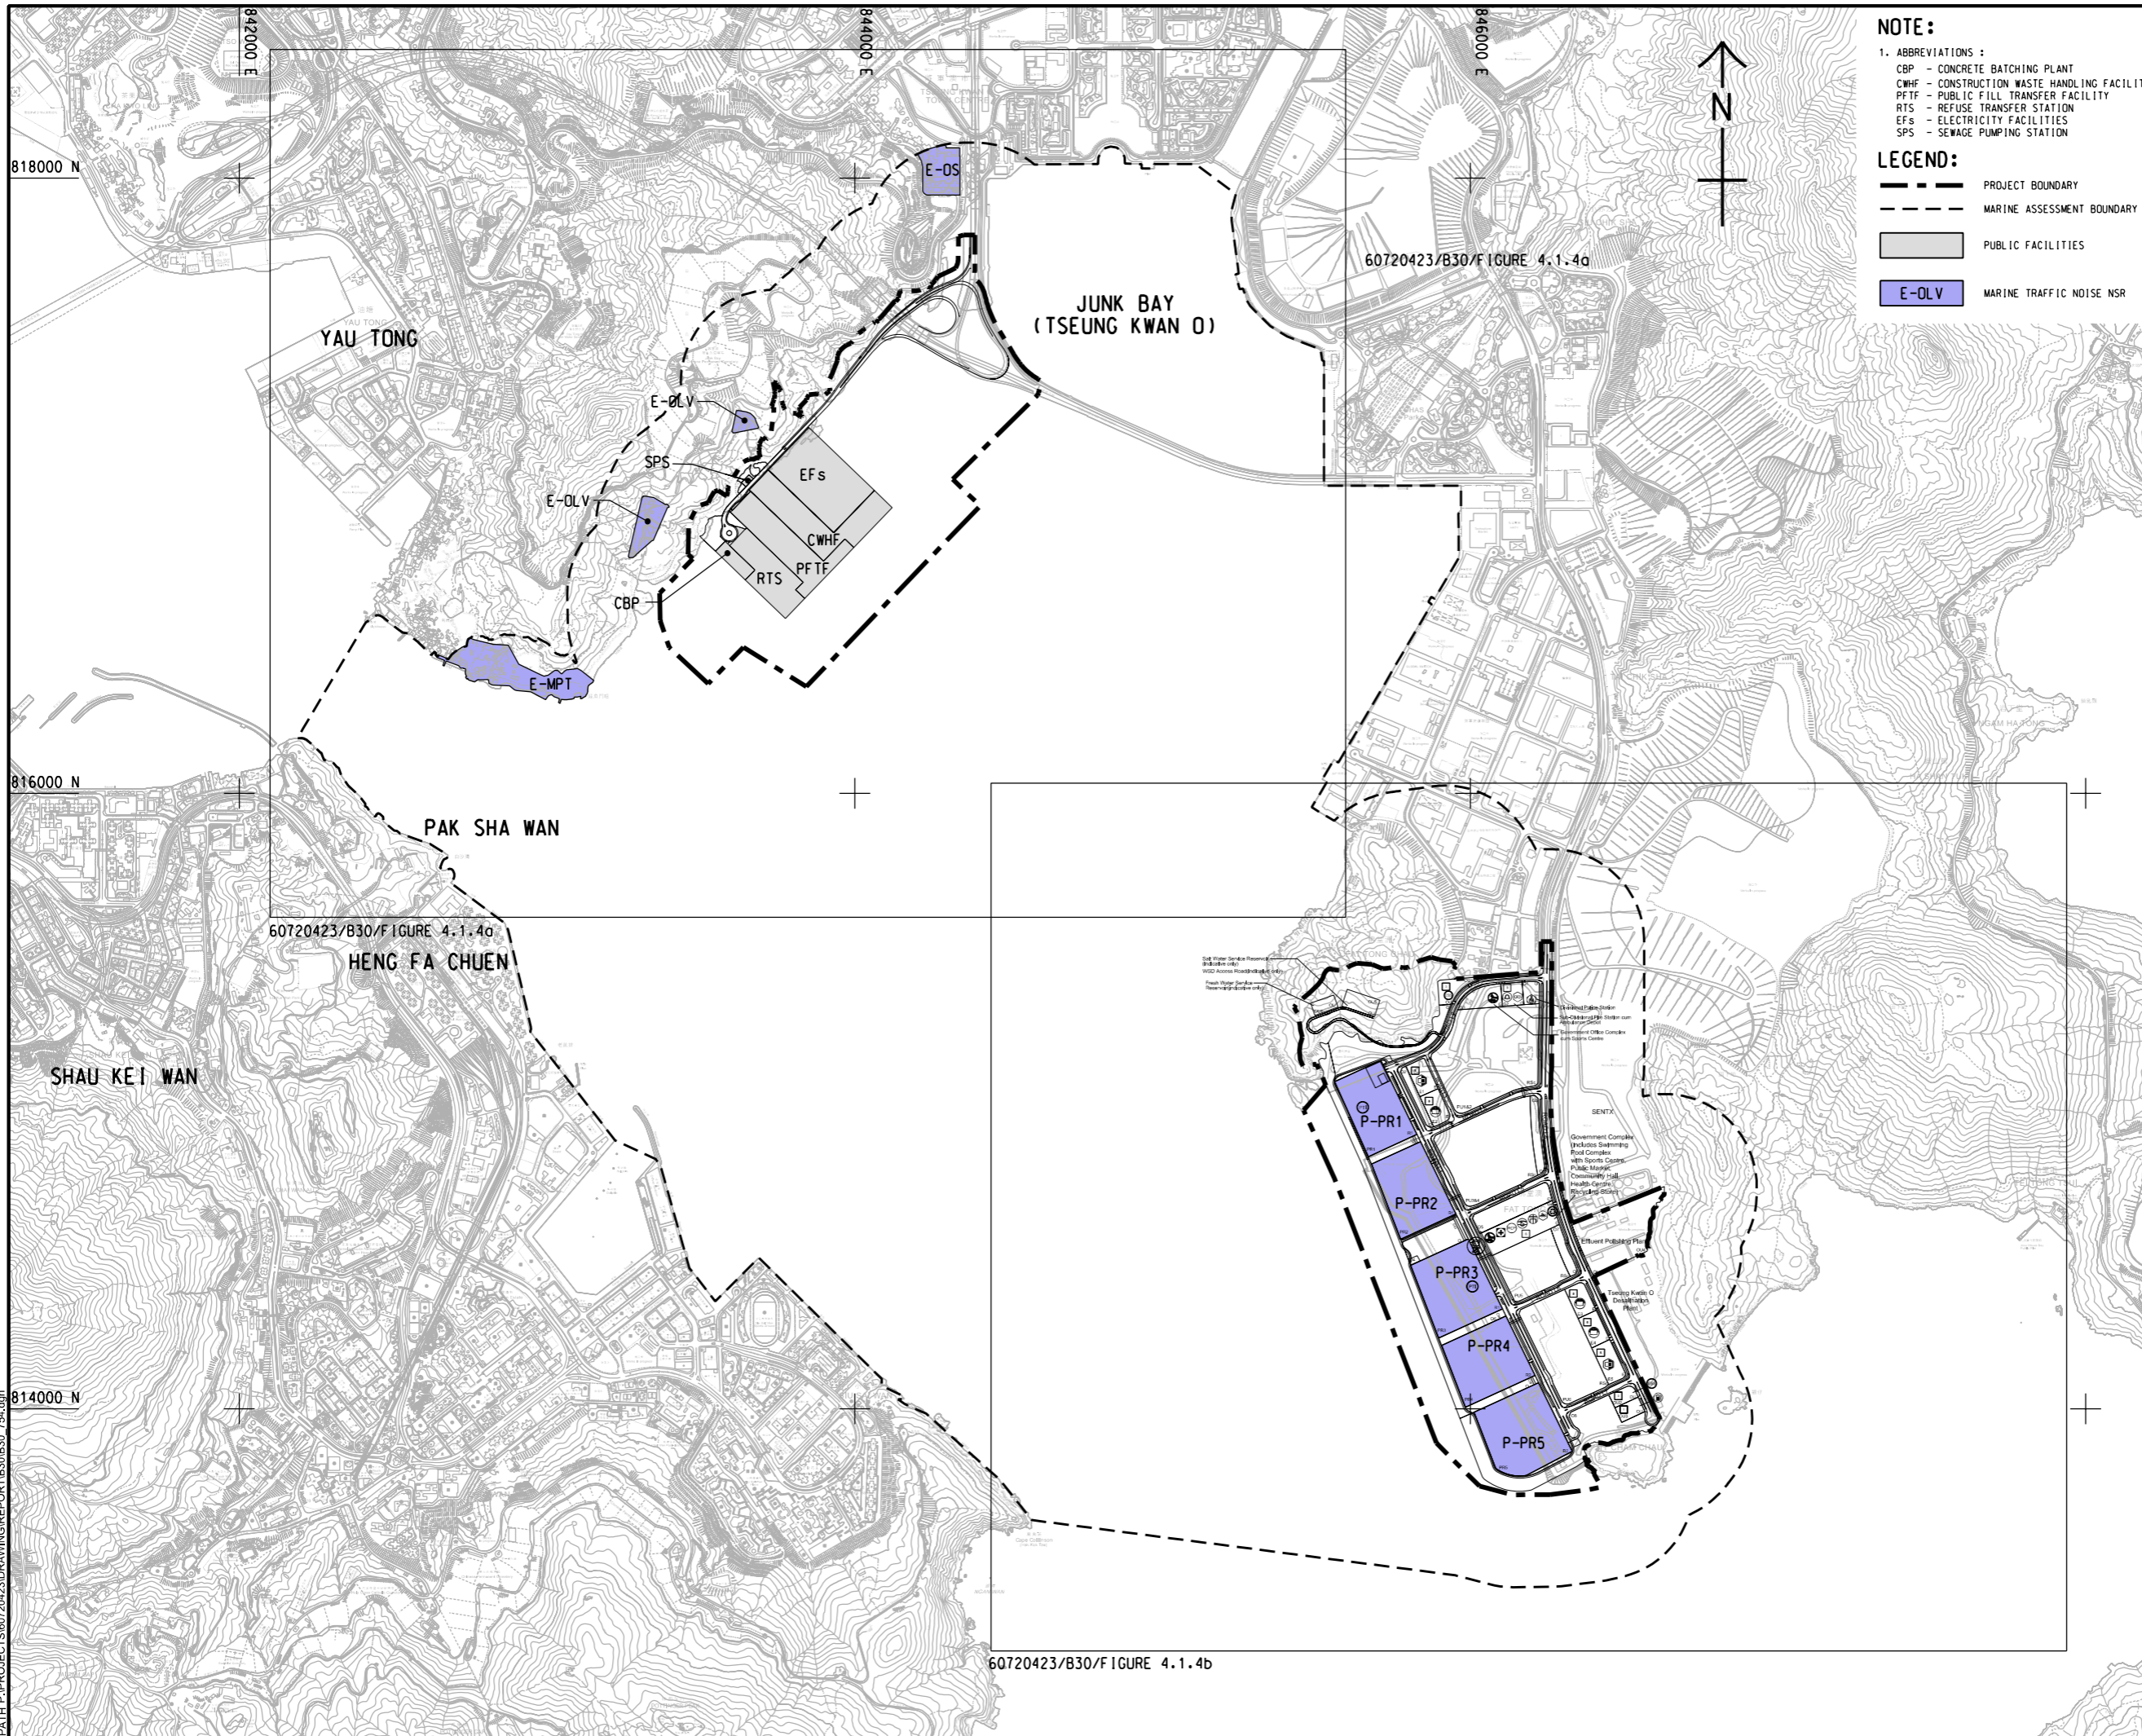

**NOTE:**

1. ABBREVIATIONS :
- CBP - CONCRETE BATCHING PLANT
  - CWHF - CONSTRUCTION WASTE HANDLING FACILITY
  - PFTF - PUBLIC FILL TRANSFER FACILITY
  - RTS - REFUSE TRANSFER STATION
  - EFS - ELECTRICITY FACILITIES
  - SPS - SEWAGE PUMPING STATION

**LEGEND:**

- PROJECT BOUNDARY
- MARINE ASSESSMENT BOUNDARY
- PUBLIC FACILITIES
- E-OLV MARINE TRAFFIC NOISE NSR



**PROJECT**  
 DEVELOPMENT OF TSEUNG KWAN O AREA 137 AND ASSOCIATED RECLAMATION SITES - INVESTIGATION, DESIGN AND CONSTRUCTION

**CLIENT**  
 土木工程拓展署  
 CEDD Civil Engineering and Development Department

**CONSULTANT**  
 AECOM Binnies (TKO137) JV

**SUB-CONSULTANTS**  
 分判工程顧問公司

**ISSUE/REVISION**

NO.	DATE	DESCRIPTION	CHK.

**STATUS**

**SCALE** 1:10000  
**DIMENSION UNIT** METRES

**KEY PLAN**

**PROJECT NO.** 60720423  
**CONTRACT NO.** CE 40/2023(CE)

**SHEET TITLE**  
 NOISE ASSESSMENT AREA AND LOCATION OF NSRS FOR MARINE TRAFFIC NOISE AT TKO 132 AND TKO 137 (KEY PLAN)

**SHEET NUMBER**  
 60720423/B30/FIGURE 4.1.4

This drawing has been prepared for the use of AECOM Binnies (TKO137) JV and its client. It may not be used, modified, reproduced or relied upon by third parties, except as approved by AECOM Binnies (TKO137) JV or as instructed by the client. AECOM Binnies (TKO137) JV accepts no responsibility, and denies any liability whatsoever, to any party, that uses or relies on this drawing without AECOM Binnies (TKO137) JV's express written consent. Do not scale this document. All measurements must be obtained from the stated dimensions.

60720423/B30/FIGURE 4.1.4b

60720423/B30/FIGURE 4.1.4a

60720423/B30/FIGURE 4.1.4a



ISO A1 594mm x 841mm  
 Approved:  
 Checked:  
 Designer:  
 Project Management Initials:

816000 N

846000 E

846000 E


847000 E

815000 N

814000 N

V:\BAK\US55-BAK\CSWP\p1dtdrv\Create PH file\new\CSWP-75(color).pht  
 Plot File by: haiquan.zhao  
 10/26/2024  
 PATH P:\PROJECTS\60720423\DRAWING\REPORT\B30\B30\_756.dgn

Cape Collinson  
 (Hak Kok Tau)

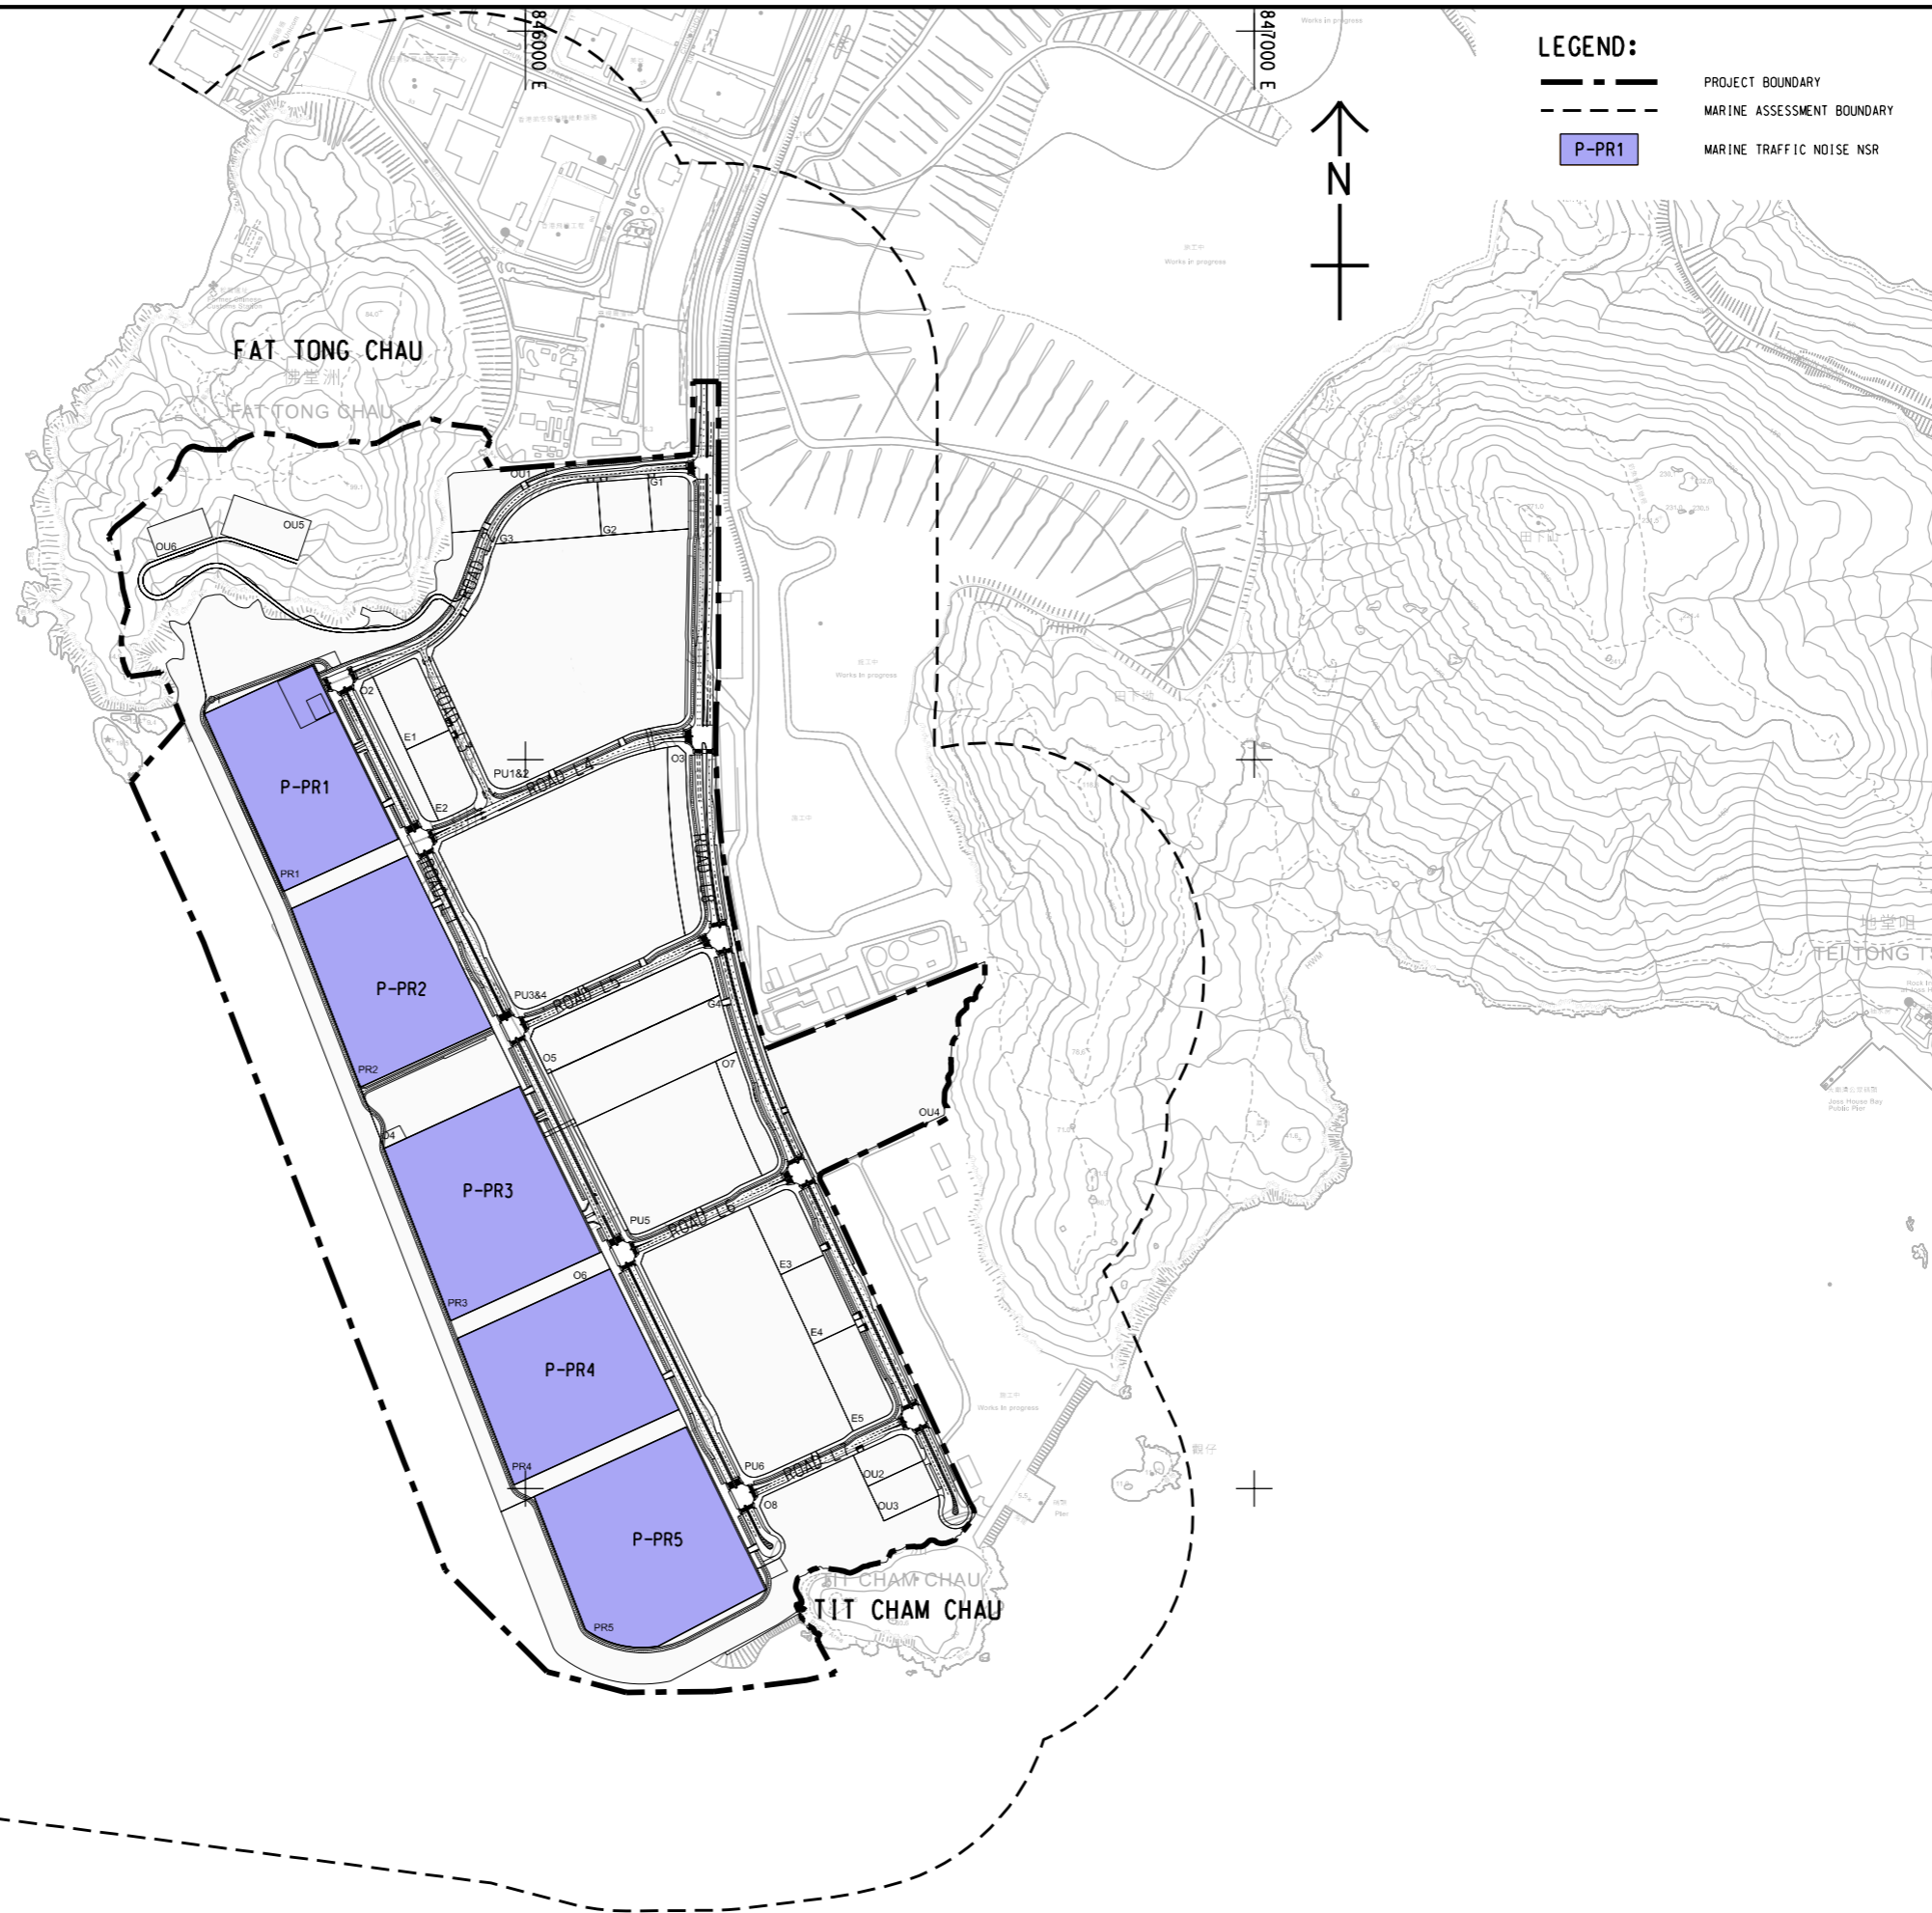

**LEGEND:**

- PROJECT BOUNDARY
- MARINE ASSESSMENT BOUNDARY
- P-PR1
- MARINE TRAFFIC NOISE NSR



**PROJECT**  
 項目  
 DEVELOPMENT OF  
 TSEUNG KWAN O AREA 137  
 AND ASSOCIATED  
 RECLAMATION SITES  
 – INVESTIGATION,  
 DESIGN AND CONSTRUCTION

**CLIENT**  
 業主  
 土木工程拓展署  
 Civil Engineering and  
 Development Department

**CONSULTANT**  
 工程顧問公司  
 AECOM Binnies (TKO137) JV

**SUB-CONSULTANTS**  
 分判工程顧問公司

**ISSUE/REVISION**  
 修訂

I/R	DATE	DESCRIPTION	CHK.
修訂	日期	修訂描述	核對

**STATUS**  
 狀態

**SCALE**                      **DIMENSION UNIT**  
 比例                              尺寸單位  
 A1 1 : 5000                      METRES

**KEY PLAN**  
 索引圖

**PROJECT NO.**                      **CONTRACT NO.**  
 項目編號                              合約編號  
 60720423                              CE 40/2023(CE)

**SHEET TITLE**  
 圖紙名稱  
 NOISE ASSESSMENT AREA AND  
 LOCATION OF NSRs FOR MARINE  
 TRAFFIC NOISE AT TKO 137  
 SHEET 2 OF 2

**SHEET NUMBER**  
 圖紙編號  
 60720423/B30/FIGURE 4.1.4b

This drawing has been prepared for the use of AECOM Binnies (TKO137) JV and is not to be used, modified, reproduced or relied upon by third parties, except as approved by AECOM Binnies (TKO137) JV or as indicated by the AECOM Binnies (TKO137) JV. It may not be used, modified, reproduced or relied upon by third parties, except as approved by AECOM Binnies (TKO137) JV or as indicated by the AECOM Binnies (TKO137) JV. All measurements must be obtained from the stated dimensions.