


ISO A1 594mm x 841mm
 Approved:
 Checked:
 Designer:
 Project Management Initials:

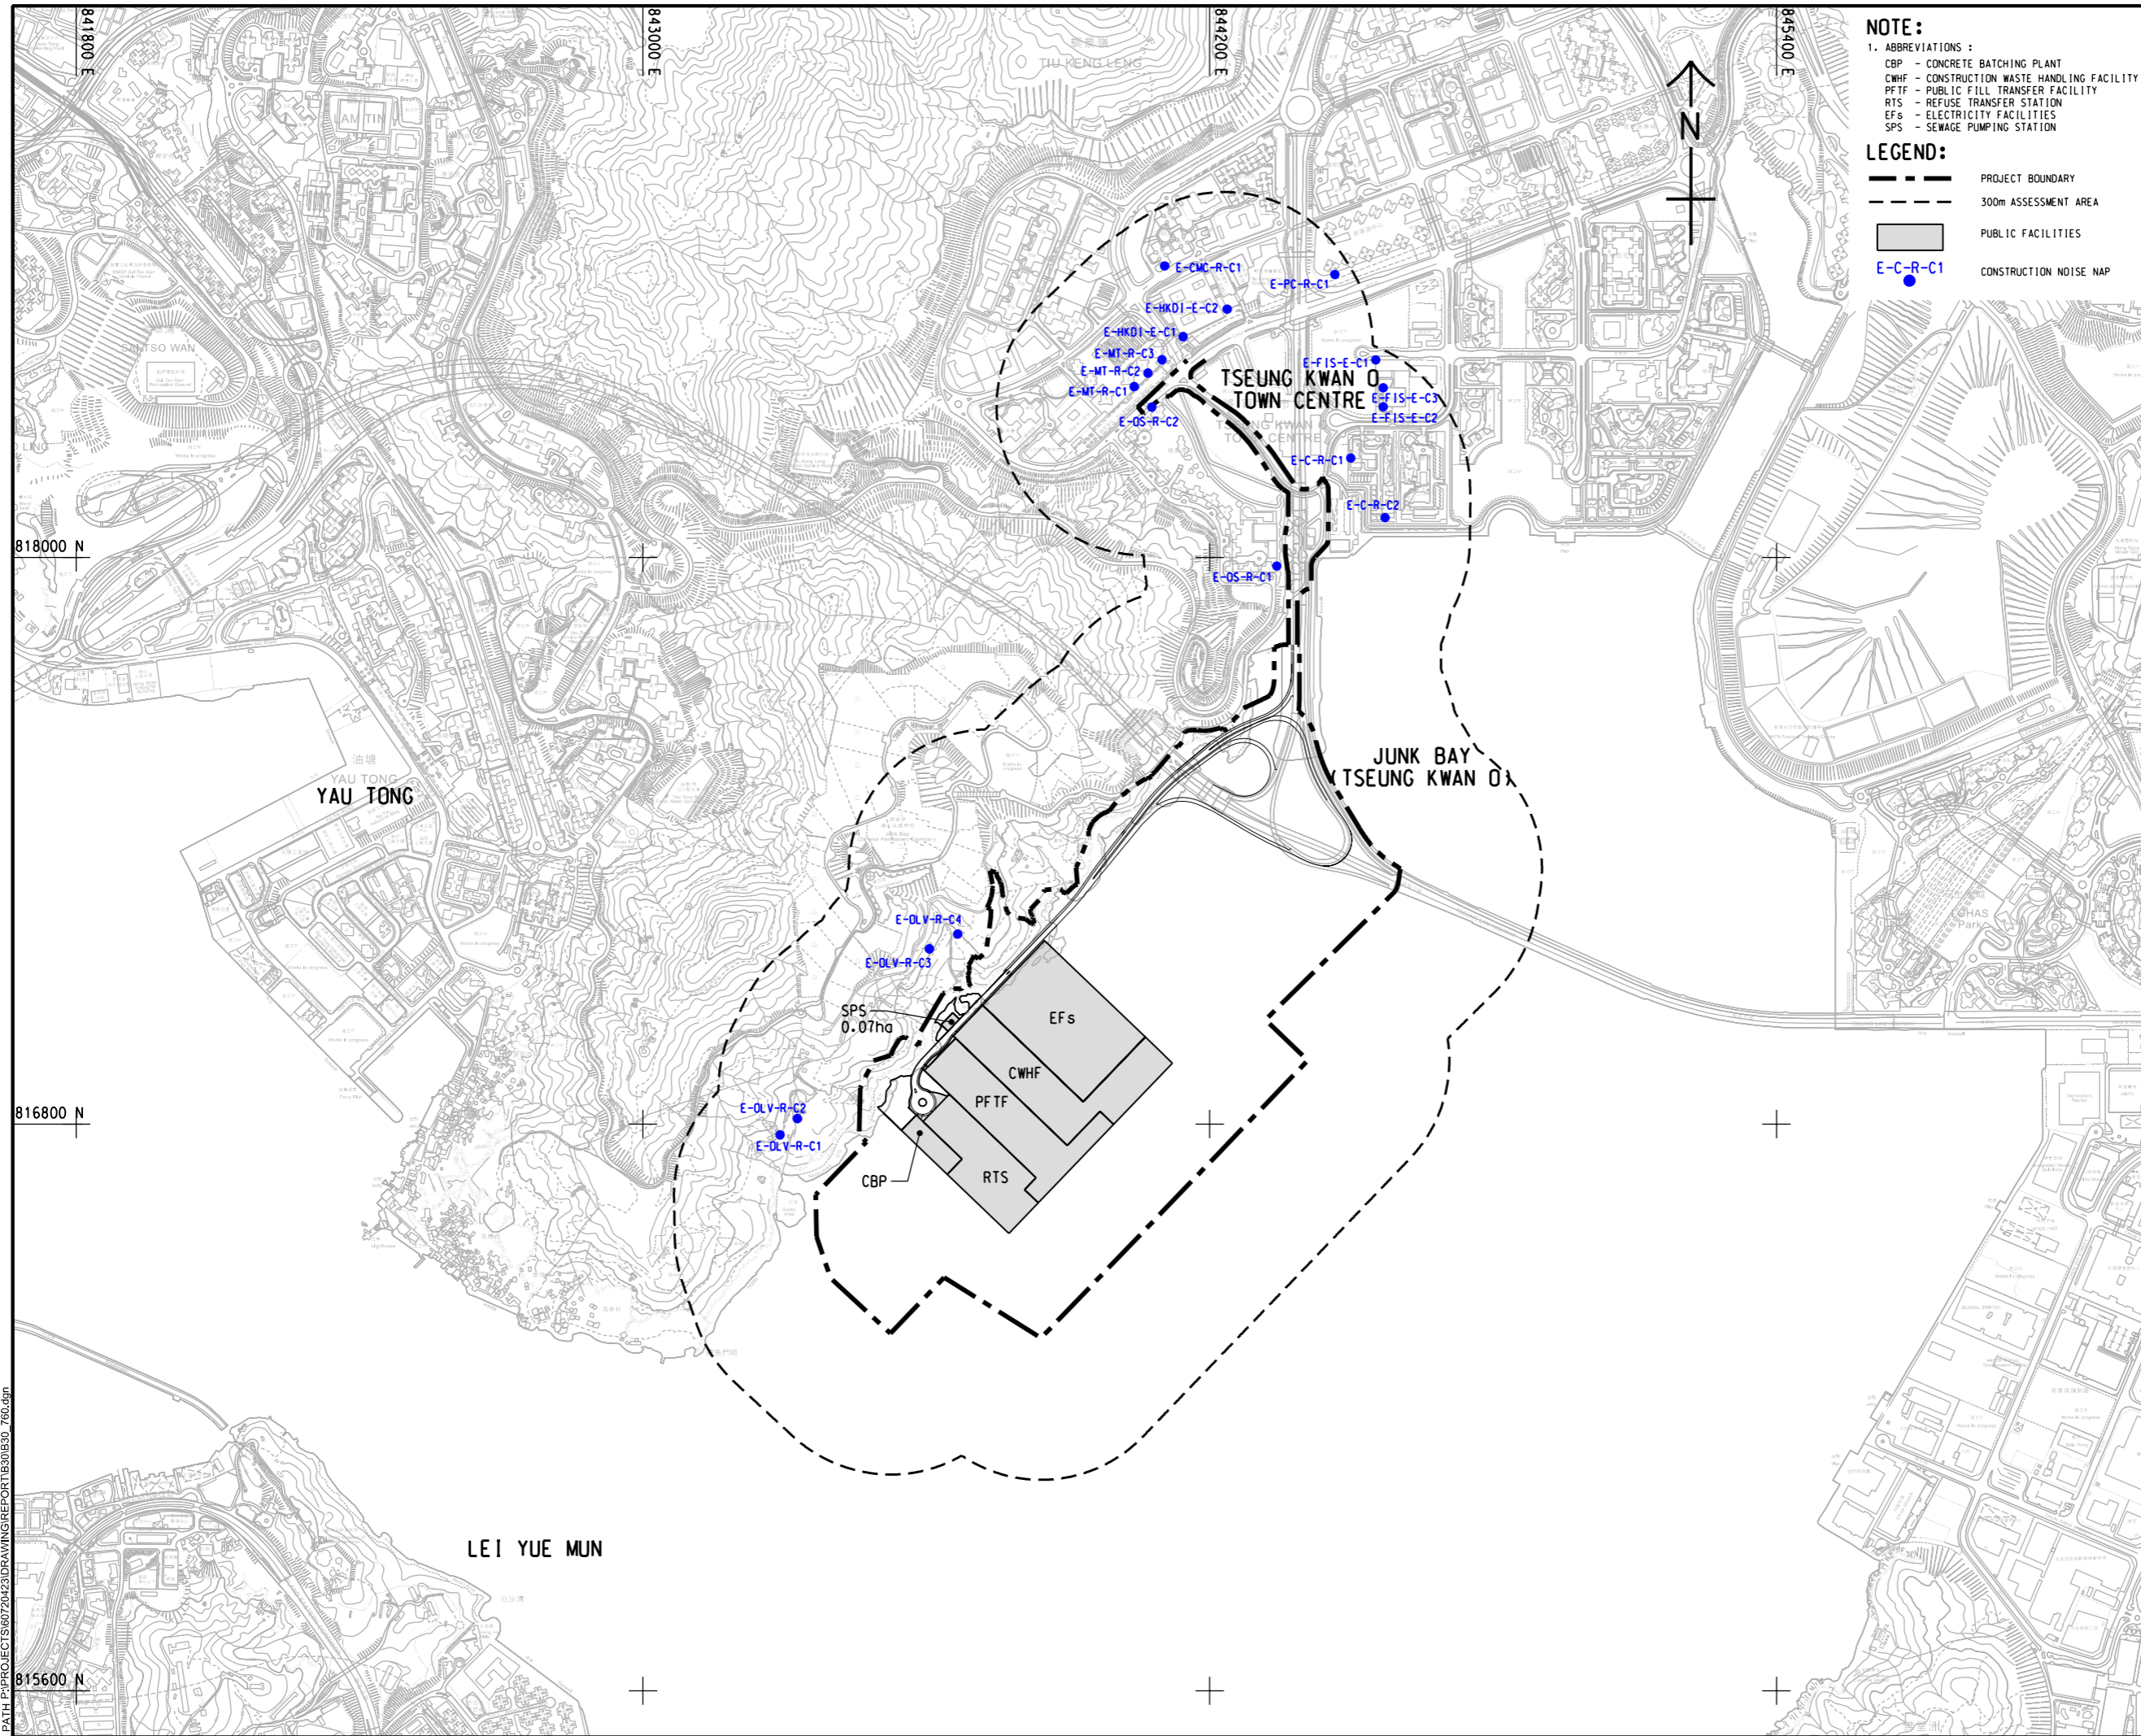

- NOTE:**
 1. ABBREVIATIONS :
 CBP - CONCRETE BATCHING PLANT
 CWHF - CONSTRUCTION WASTE HANDLING FACILITY
 PFTF - PUBLIC FILL TRANSFER FACILITY
 RTS - REFUSE TRANSFER STATION
 EFs - ELECTRICITY FACILITIES
 SPS - SEWAGE PUMPING STATION
- LEGEND:**
 - - - - - PROJECT BOUNDARY
 - - - - - 300m ASSESSMENT AREA
 PUBLIC FACILITIES
 E-C-R-C1 CONSTRUCTION NOISE NAP



PROJECT
 DEVELOPMENT OF
 TSEUNG KWAN O AREA 137
 AND ASSOCIATED
 RECLAMATION SITES
 - INVESTIGATION,
 DESIGN AND CONSTRUCTION

CLIENT
 土木工程拓展署
 CEDD Civil Engineering and
 Development Department

CONSULTANT
 AECOM Binnies (TKO137) JV

SUB-CONSULTANTS
 分列工程師有限公司

ISSUE/REVISION

NO.	DATE	DESCRIPTION	CHK.

STATUS
 1/1

SCALE **DIMENSION UNIT**
 A1 1 : 6500 METRES

KEY PLAN
 索引圖

PROJECT NO. **CONTRACT NO.**
 60720423 CE 40/2023(CE)

SHEET TITLE
 LOCATION OF NAPs FOR
 CONSTRUCTION NOISE
 AT TKO 132

SHEET NUMBER
 60720423/B30/FIGURE 4.3.1

V:\BAKU\US95-BAK\CSWP\p1dtdv\Create PH file\new\CSWP-75\color\p1
 Plot File by: JIMC 2024/10/29
 PATH: P:\PROJECTS\60720423\DRAWING\REPORT\B30\B30_760.dgn

This drawing has been prepared for the use of AECOM Binnies (TKO137) JV and is not to be used, modified, reproduced or relied upon by third parties, except as approved by AECOM Binnies (TKO137) JV or as instructed by the AECOM Binnies (TKO137) JV. AECOM Binnies (TKO137) JV accepts no responsibility, and denies any liability, whatsoever, to any party, for loss or damage of any kind, including consequential or indirect loss, arising from the use of this drawing without the written consent of AECOM Binnies (TKO137) JV. All measurements must be obtained from the stated dimensions.