


ISO A1 594mm x 841mm
 Approved:
 Checked:
 Designer:
 Project Management Initials:

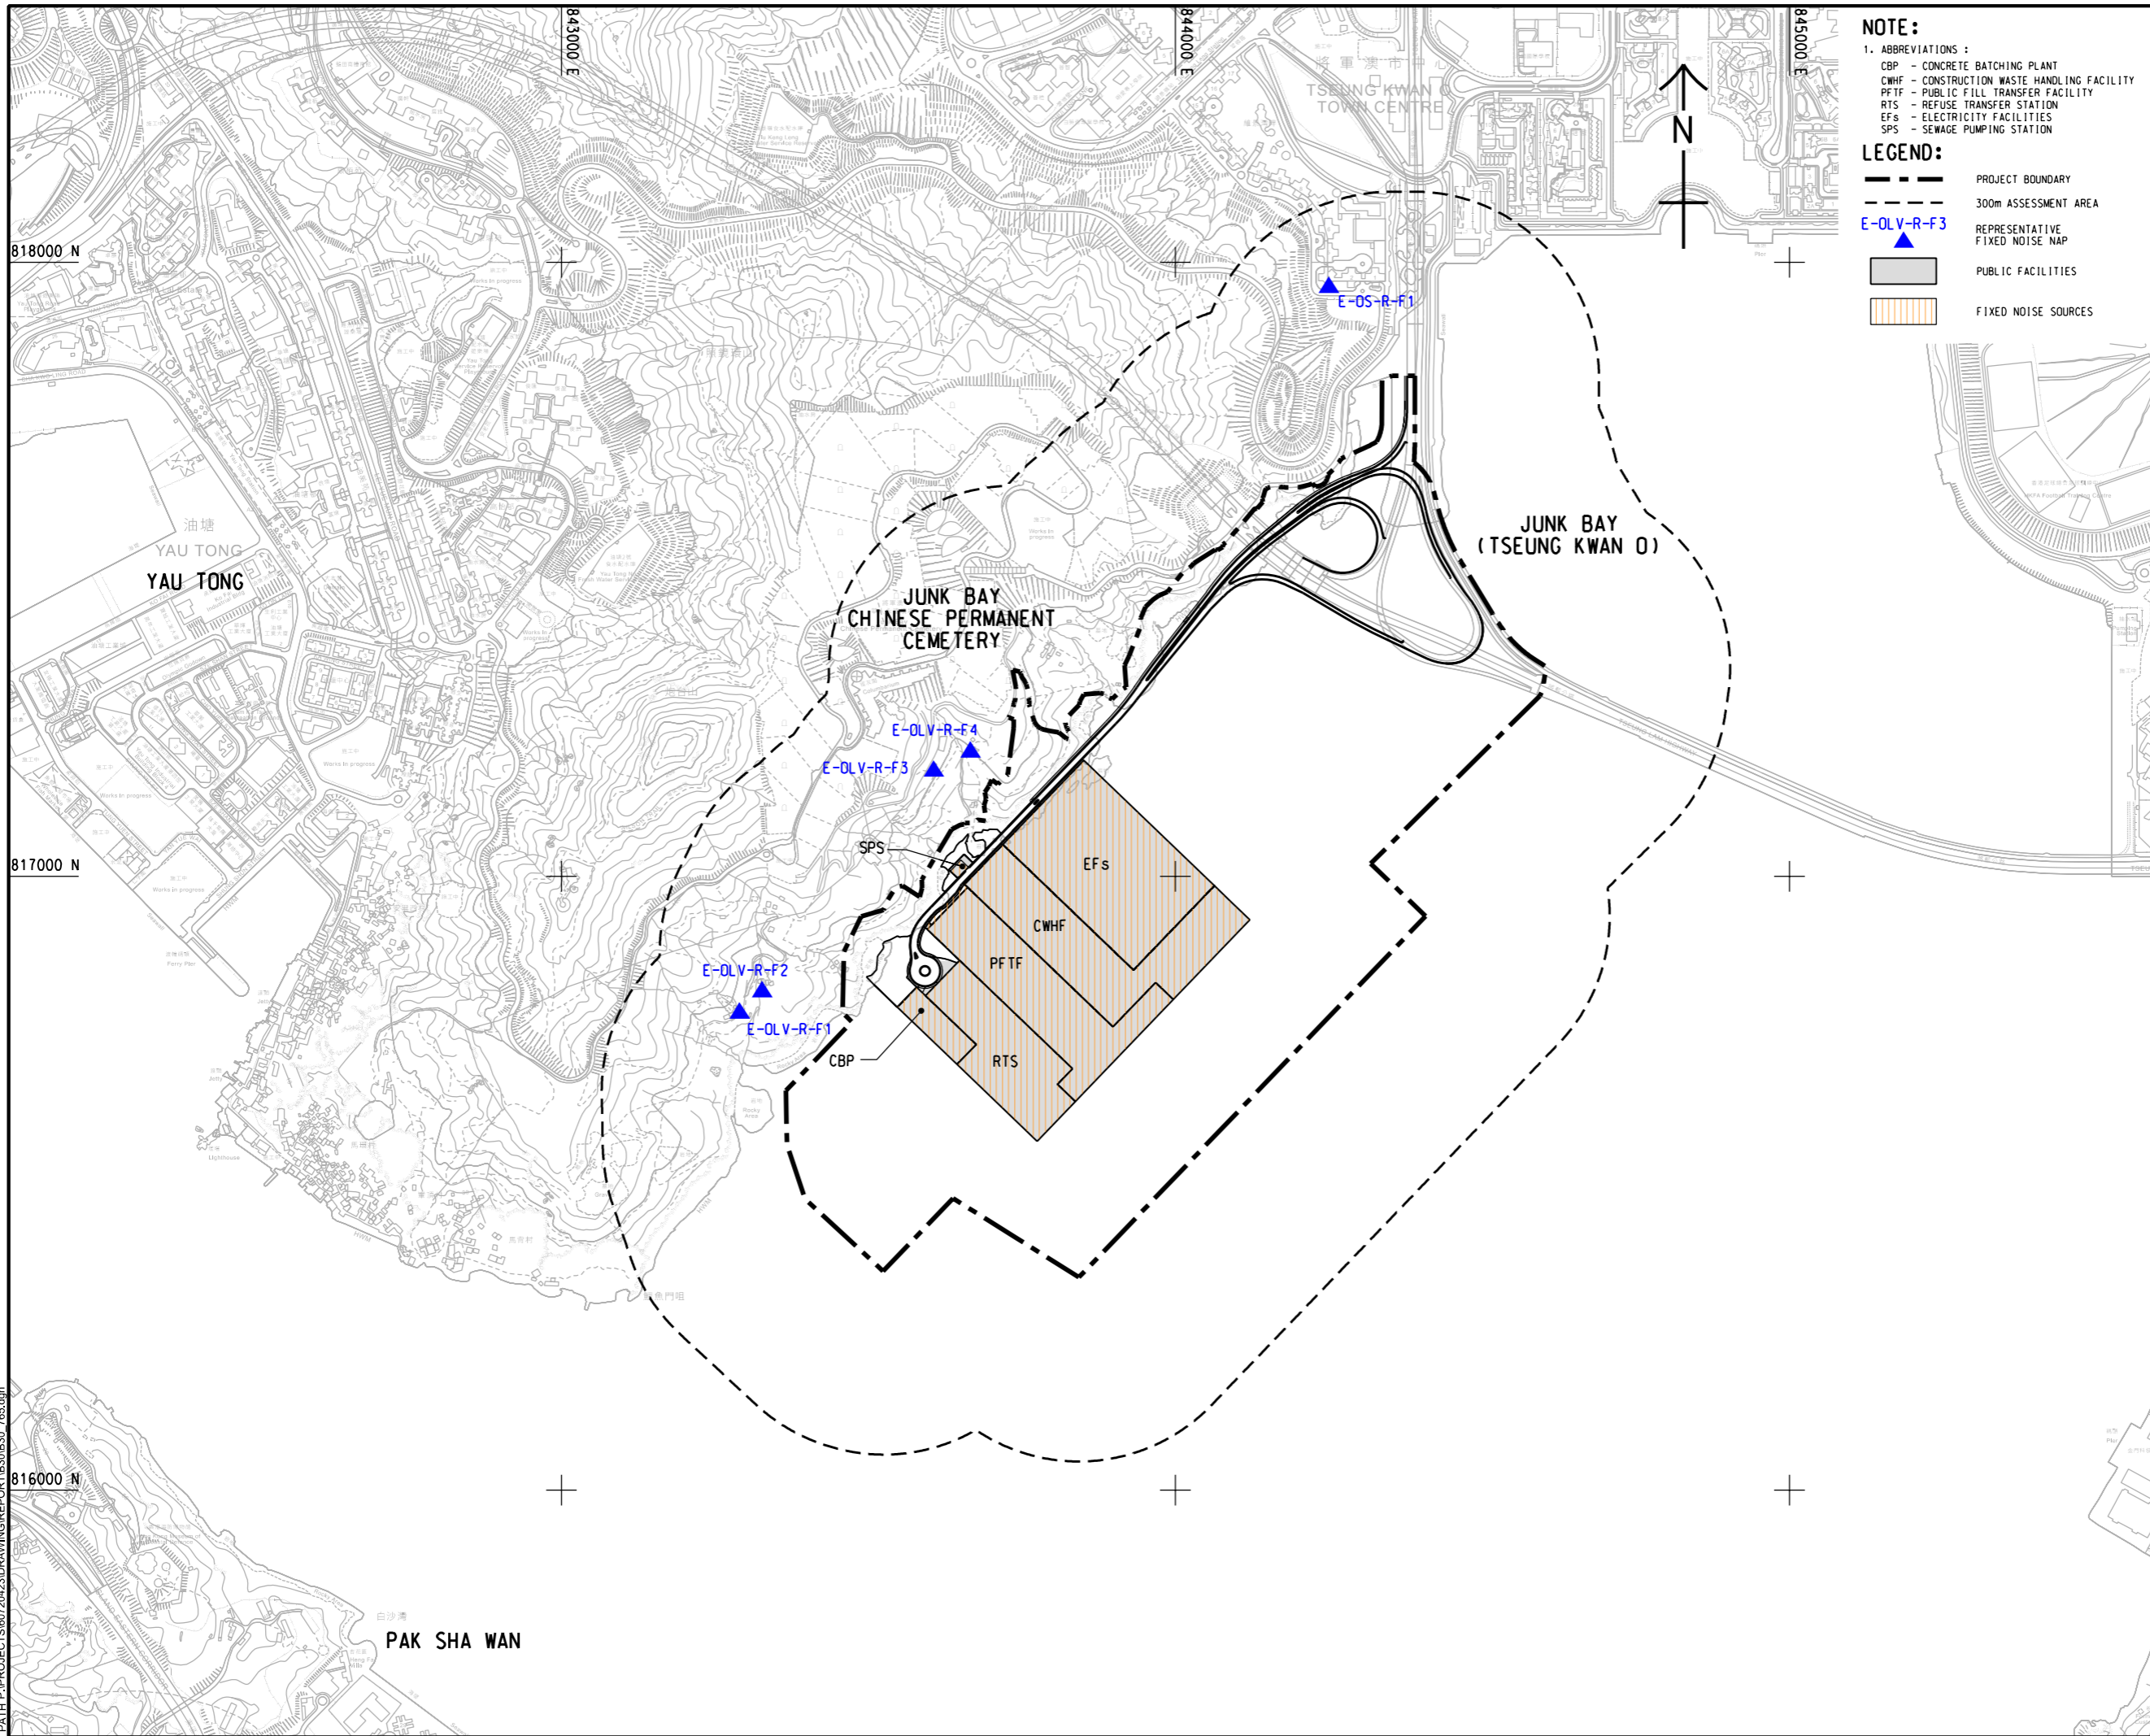

- NOTE:**
1. ABBREVIATIONS :
- CBP - CONCRETE BATCHING PLANT
 - CWHF - CONSTRUCTION WASTE HANDLING FACILITY
 - PFTF - PUBLIC FILL TRANSFER FACILITY
 - RTS - REFUSE TRANSFER STATION
 - EFs - ELECTRICITY FACILITIES
 - SPS - SEWAGE PUMPING STATION
- LEGEND:**
- PROJECT BOUNDARY
 - 300m ASSESSMENT AREA
 - REPRESENTATIVE FIXED NOISE NAP
 - PUBLIC FACILITIES
 - FIXED NOISE SOURCES



PROJECT
 DEVELOPMENT OF TSEUNG KWAN O AREA 137 AND ASSOCIATED RECLAMATION SITES - INVESTIGATION, DESIGN AND CONSTRUCTION

CLIENT
 土木工程拓展署
 CEDD Civil Engineering and Development Department

CONSULTANT
 AECOM Binnies (TKO137) JV

SUB-CONSULTANTS
 分列工程師公司

ISSUE/REVISION

NO.	DATE	DESCRIPTION	CHK.

STATUS
 1/1

SCALE
 A1 1 : 5000

DIMENSION UNIT
 METRES

KEY PLAN

PROJECT NO.
 60720423

CONTRACT NO.
 CE 40/2023(CE)

SHEET TITLE
 LOCATION OF NAPs FOR FIXED NOISE AT TKO 132

SHEET NUMBER
 60720423/B30/FIGURE 4.4.1

V:\BAKU\595-BAK\CSWP\p1dtdv\Create PH file\new\CSWP-75\color\p1
 Plot File by: JIMC
 PATH: P:\PROJECTS\60720423\DRAWING\REPORT\B30E30_765.dgn

This drawing has been prepared for the use of AECOM Binnies (TKO137) JV or as required by the CEDD. It may not be used, modified, reproduced or relied upon by third parties, except as approved by AECOM Binnies (TKO137) JV or as required by the CEDD. 