


V:\BAKU\US95-BAK\CSWP\p1\tdr\Create PH file\new\CSWP-75\color\p1
 Plot File by: haiquan.zhao 12/16/2024
 PATH: P:\PROJECTS\6720423\DRAWING\REPORT\B30\B30_766.dgn

ISO A1 594mm x 841mm
 Approved:
 Checked:
 Designer:
 Project Management Initials:
 816000 N
 815000 N
 814000 N

845000 E
 846000 E
 847000 E

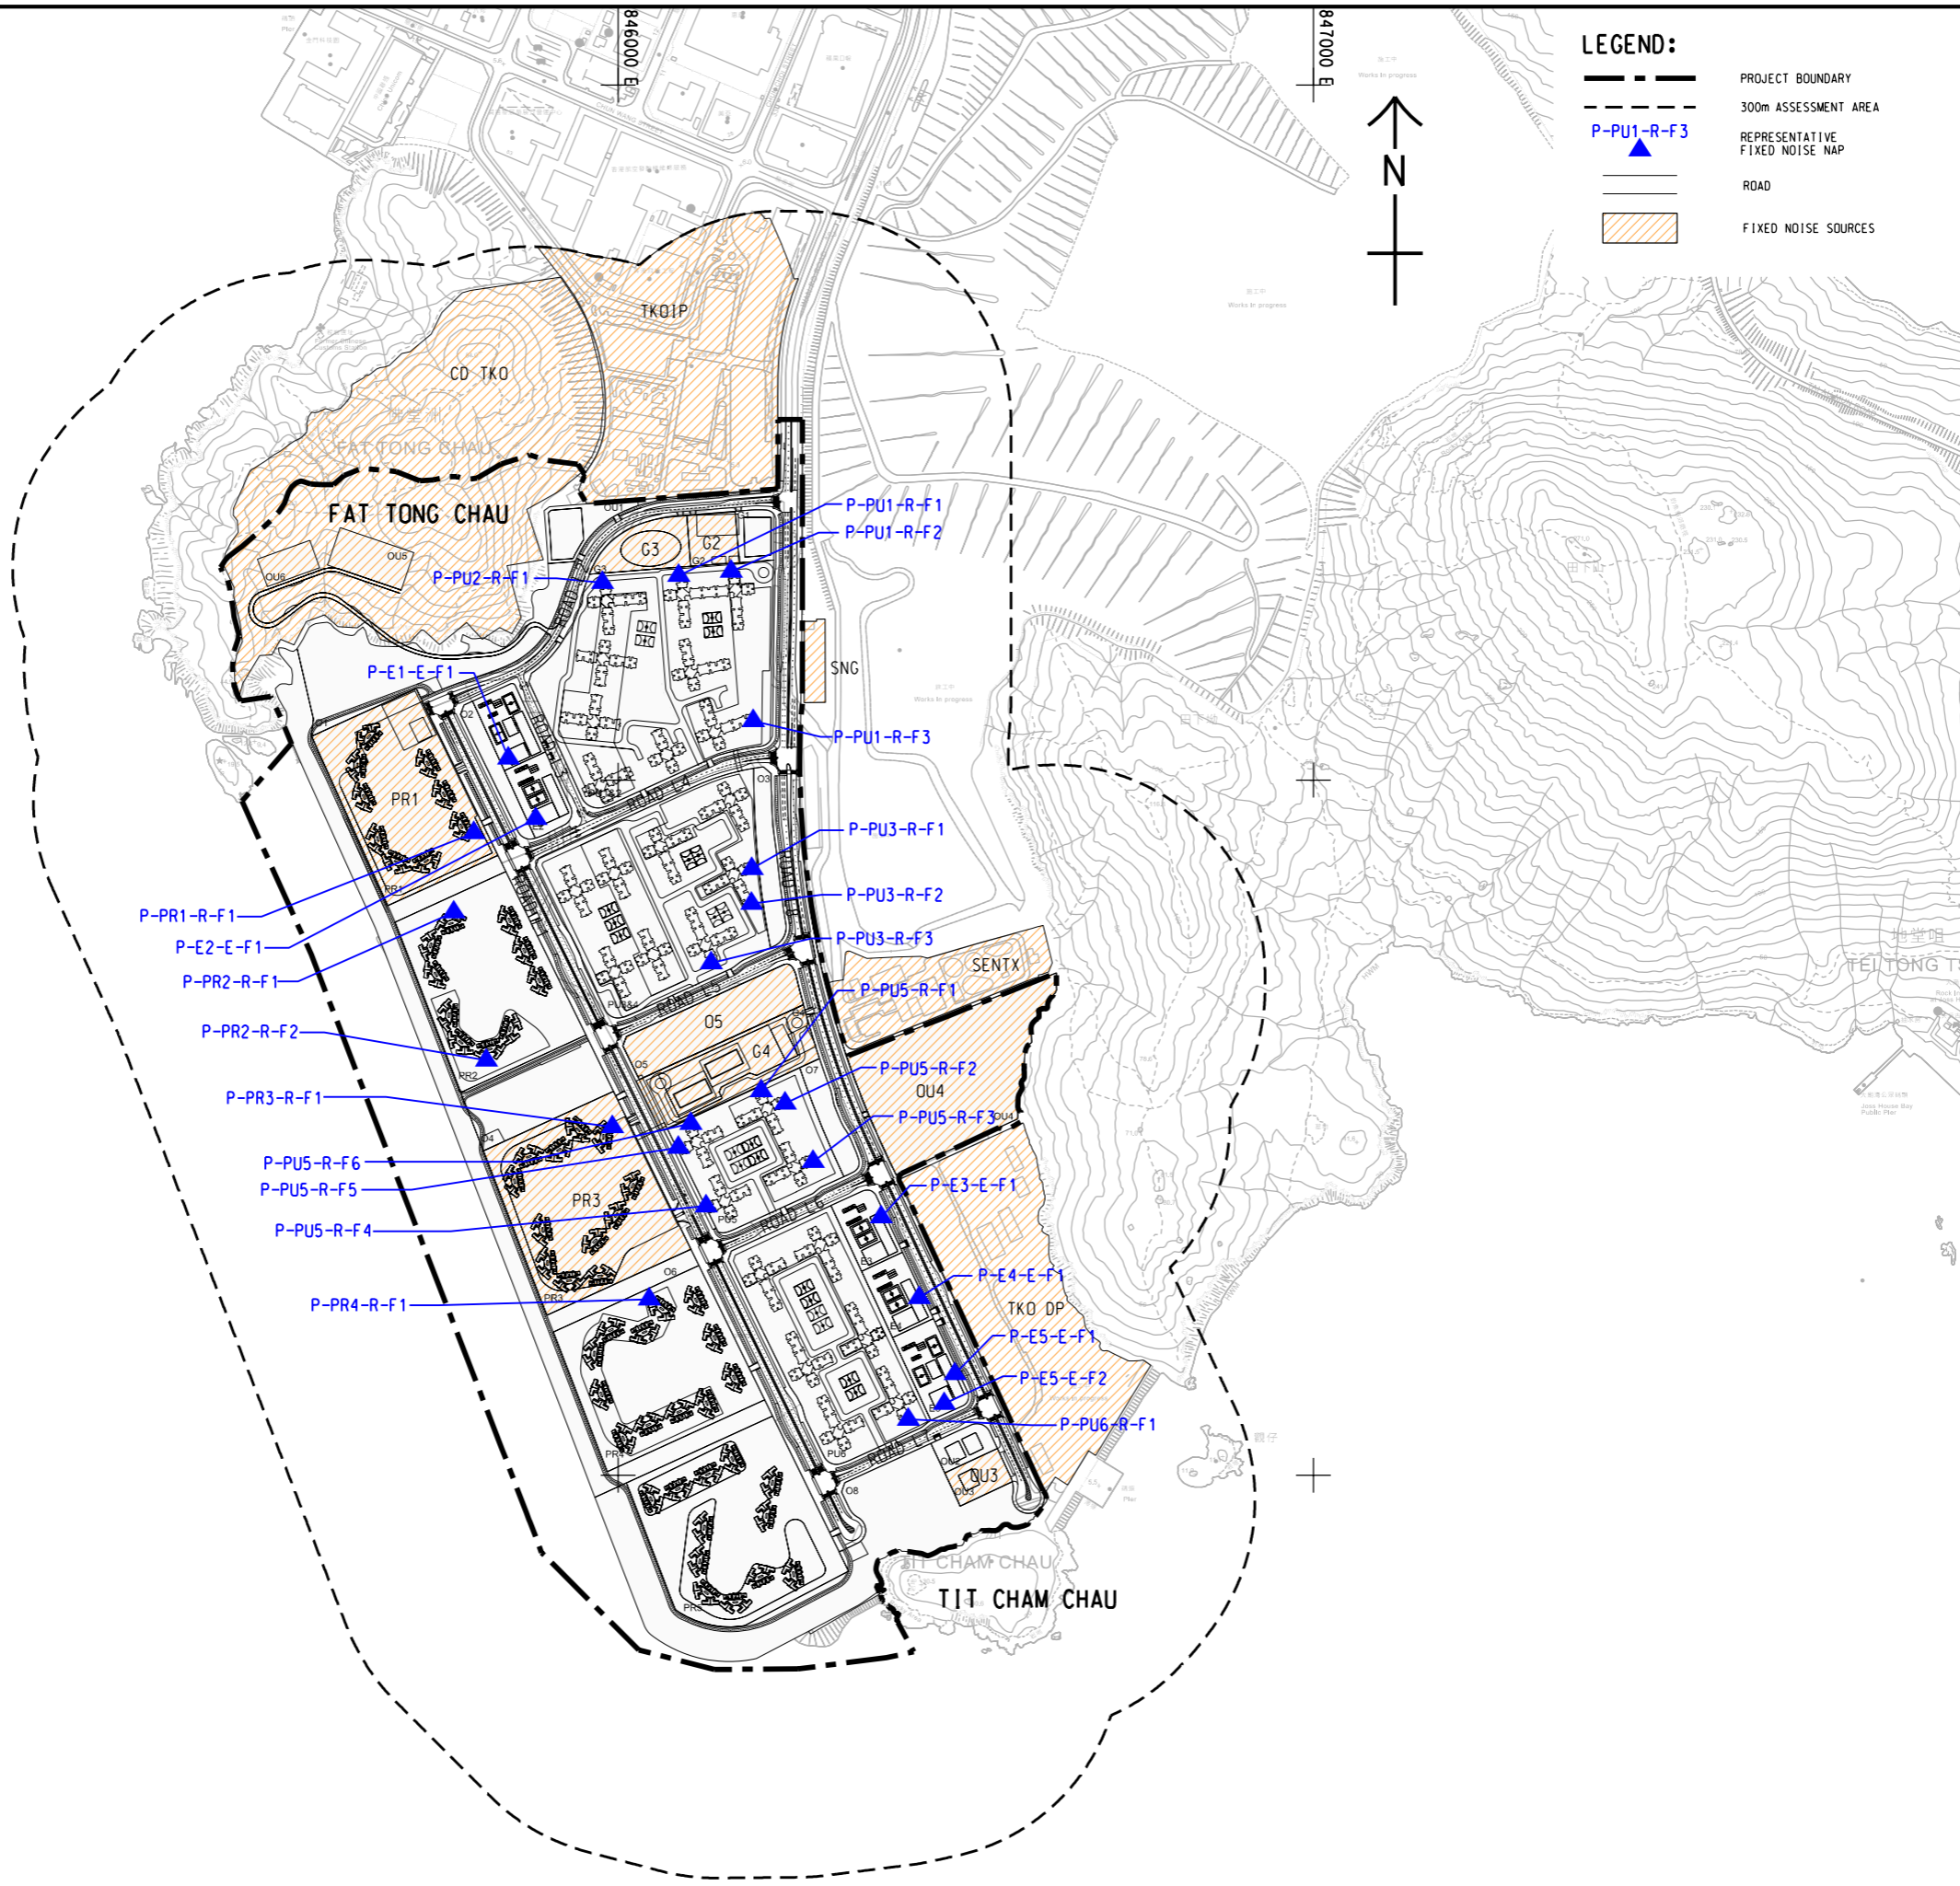

LEGEND:

- PROJECT BOUNDARY
- 300m ASSESSMENT AREA
- ▲ REPRESENTATIVE FIXED NOISE NAP
- ROAD
- FIXED NOISE SOURCES



PROJECT
 DEVELOPMENT OF
 TSEUNG KWAN O AREA 137
 AND ASSOCIATED
 RECLAMATION SITES
 - INVESTIGATION,
 DESIGN AND CONSTRUCTION

CLIENT
 土木工程拓展署
 Civil Engineering and
 Development Department

CONSULTANT
 AECOM Binnies (TKO137) JV

SUB-CONSULTANTS
 分列工程顧問公司

ISSUE/REVISION

NO.	DATE	DESCRIPTION	CHK.

STATUS

SCALE **DIMENSION UNIT**
 A1 1 : 5000 METRES

KEY PLAN

PROJECT NO. **CONTRACT NO.**
 60720423 CE 40/2023(CE)

SHEET TITLE
 LOCATION OF NAPs FOR
 FIXED NOISE AT TKO 137

SHEET NUMBER
 60720423/B30/FIGURE 4.4.2

This drawing has been prepared for the use of AECOM Binnies (TKO137) JV and is not to be used, modified, reproduced or relied upon by third parties, except as approved by AECOM Binnies (TKO137) JV or as indicated by law. AECOM Binnies (TKO137) JV or its employees, agents, subcontractors, consultants, suppliers, contractors, or other personnel, shall not be held responsible for any errors or omissions in this drawing without AECOM Binnies (TKO137) JV's express written consent. Do not scale this document. All measurements must be obtained from the stated dimensions.