


ISO A1 594mm x 841mm
 Approved:
 Checked:
 Designer:
 Project Management Initials:

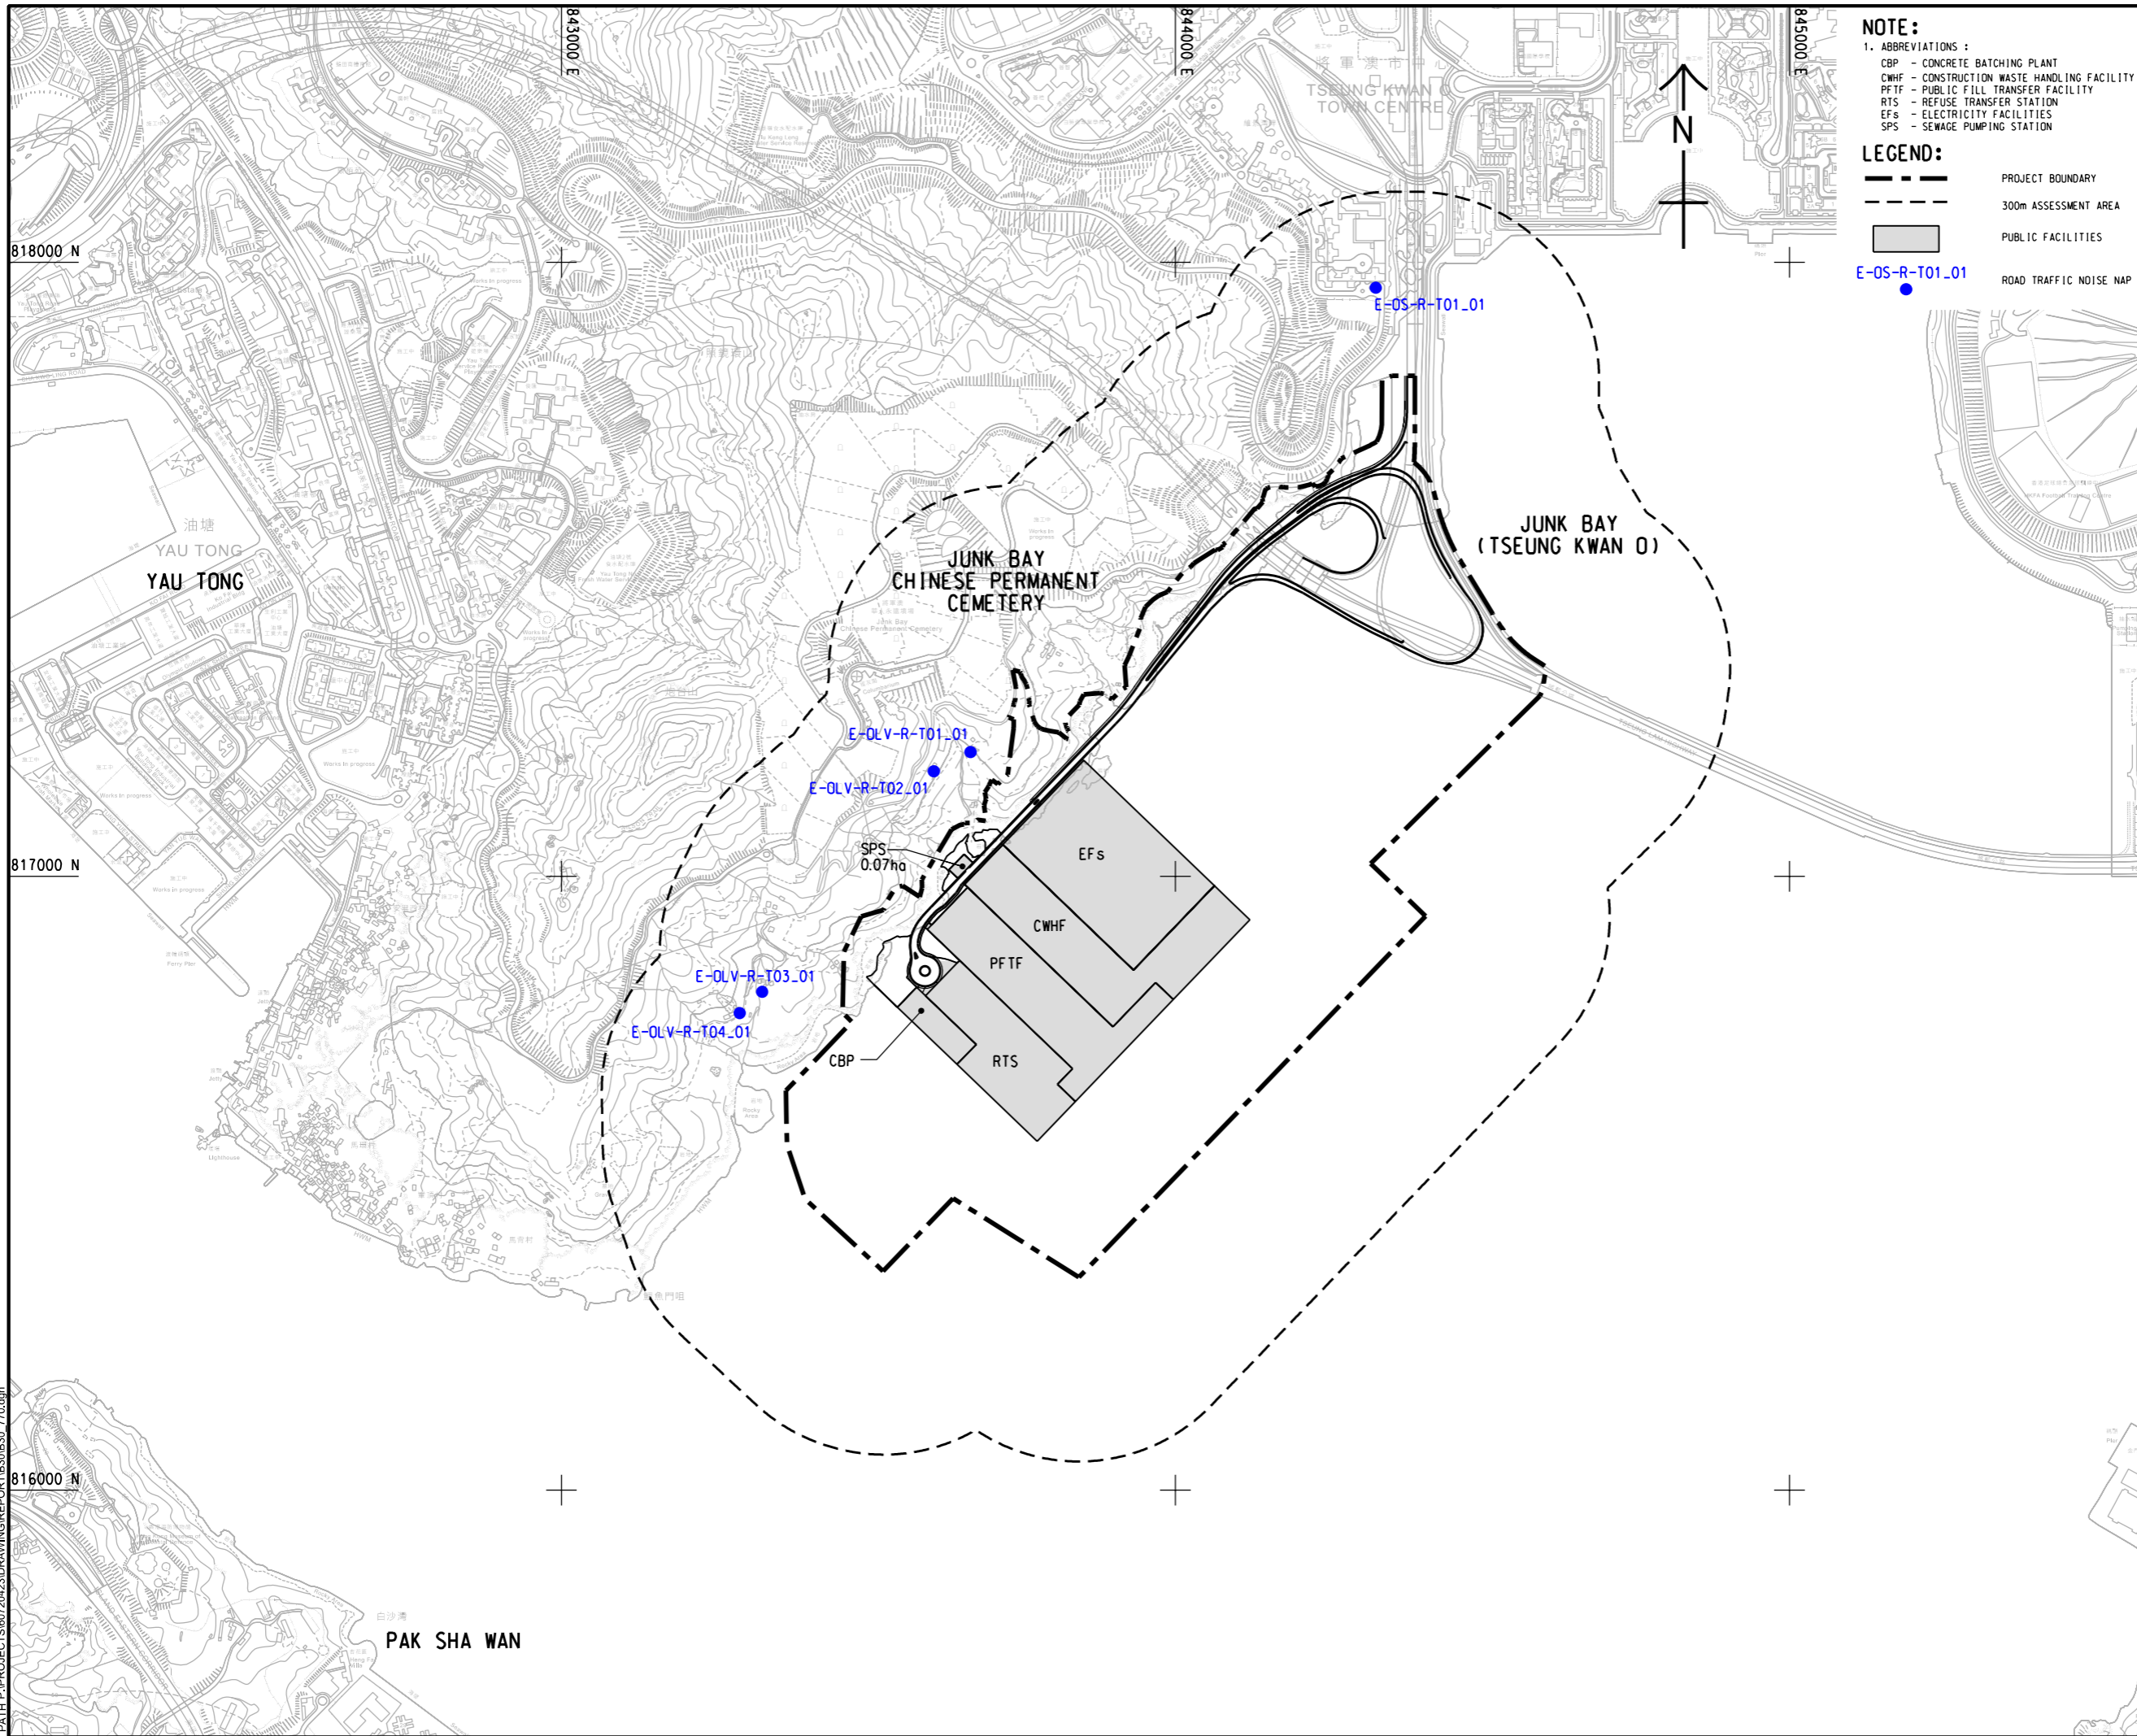

NOTE:
 1. ABBREVIATIONS :
 CBP - CONCRETE BATCHING PLANT
 CWHF - CONSTRUCTION WASTE HANDLING FACILITY
 PFTF - PUBLIC FILL TRANSFER FACILITY
 RTS - REFUSE TRANSFER STATION
 EFs - ELECTRICITY FACILITIES
 SPS - SEWAGE PUMPING STATION

LEGEND:
 - - - - - PROJECT BOUNDARY
 - - - - - 300m ASSESSMENT AREA
 PUBLIC FACILITIES
 ROAD TRAFFIC NOISE NAP

E-OS-R-T01_01



PROJECT
 DEVELOPMENT OF TSEUNG KWAN O AREA 137 AND ASSOCIATED RECLAMATION SITES - INVESTIGATION, DESIGN AND CONSTRUCTION

CLIENT
 土木工程拓展署
 CEDD Civil Engineering and Development Department

CONSULTANT
 AECOM Binnies (TKO137) JV

SUB-CONSULTANTS
 分列工程師公司

ISSUE/REVISION

NO.	DATE	DESCRIPTION	CHK.

STATUS
 狀態

SCALE **DIMENSION UNIT**
 比例尺 尺寸單位
 A1 1 : 5000 METRES

KEY PLAN
 索引圖

PROJECT NO. **CONTRACT NO.**
 項目編號 合約編號
 60720423 CE 40/2023(CE)

SHEET TITLE
 圖紙名稱
 LOCATION OF NAPs FOR ROAD TRAFFIC NOISE AT TKO 132

SHEET NUMBER
 圖紙編號
 60720423/B30/FIGURE 4.6.1

V:\BAKU\US95-BAK\CSWP\p1dtdrv\Create PH file\new\CSWP-75\color\p1
 Plot File by: JIMC 2024/10/29
 PATH: P:\PROJECTS\60720423\DRAWING\REPORT\B30E30_770.dgn

This drawing has been prepared for the use of AECOM Binnies (TKO137) JV or as required by law. AECOM Binnies (TKO137) JV or as required by law, AECOM Binnies (TKO137) JV, accept no responsibility, and disavow any liability, whatsoever, to any party, that uses or relies on this drawing without AECOM Binnies (TKO137) JV's express written consent. Do not scale this document. All measurements must be obtained from the stated dimensions.