



**LEGEND:**

- PROJECT BOUNDARY
- 300m ASSESSMENT AREA
- ROAD



**PROJECT**  
 項目  
 DEVELOPMENT OF  
 TSEUNG KWAN O AREA 137  
 AND ASSOCIATED  
 RECLAMATION SITES  
 – INVESTIGATION,  
 DESIGN AND CONSTRUCTION

**CLIENT**  
 業主  
 土木工程拓展署  
 Civil Engineering and  
 Development Department

**CONSULTANT**  
 顧問公司  
 AECOM Binnies (TKO137) JV

**SUB-CONSULTANTS**  
 分判工程師公司

**ISSUE/REVISION**  
 修訂

I/R	DATE	DESCRIPTION	CHK.
修訂	日期	修訂描述	核對

**STATUS**  
 狀態

**SCALE**  
 比例  
 A1 1 : 5000

**DIMENSION UNIT**  
 尺寸單位  
 METRES

**KEY PLAN**  
 索引圖

**PROJECT NO.**  
 項目編號  
 60720423

**CONTRACT NO.**  
 合約編號  
 CE 40/2023(CE)

**SHEET TITLE**  
 圖紙名稱  
 LOCATION OF NAPs FOR  
 ROAD TRAFFIC NOISE  
 AT TKO 137 (KEY PLAN)

**SHEET NUMBER**  
 圖紙編號  
 60720423/B30/FIGURE 4.6.2

V:\BAK\US95-BAK\CSWP\p1dtdrv\Create PH file\new\CSWP-75\color\p1  
 Plot File by: haiguang.zhao 10/26/2024  
 PATH P:\PROJECTS\60720423\DRAWING\REPORT\B30\ES0\_771.dgn

This drawing has been prepared for the use of AECOM Binnies (TKO137) JV and is not to be used, modified, reproduced or relied upon by third parties, except as agreed by AECOM Binnies (TKO137) JV or as instructed by the Client. AECOM Binnies (TKO137) JV accepts no responsibility, and denies any liability whatsoever, to any party, that uses or relies on this drawing without AECOM Binnies (TKO137) JV's express written consent. Do not scale this document. All measurements must be obtained from the stated dimensions.

815000 N

816000 N

814000 N

845000 E

846000 E

847000 E

60720423/B30/F I G U R E 4.6.2b


60720423/B30/F I G U R E 4.6.2a


高角咀  
 Cape Collinson  
 (Hak Kok Tau)

新灣  
 NGAN WAN

ISO A1 594mm x 841mm  
Approved:  
Checked:  
Designer:  
Project Management Initials:

**NOTE:**  
1. THIS DRAWING TO BE READ IN CONJUNCTION WITH DRAWING NOS. 60720423/B30/FIGURE 4.6.2a TO 4.6.2d.

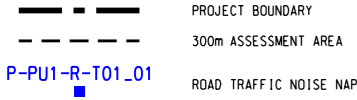**LEGEND:**  
  
 - - - - - PROJECT BOUNDARY  
 - - - - - 300m ASSESSMENT AREA  
 ■ P-PU1-R-T01\_01 ROAD TRAFFIC NOISE NAP

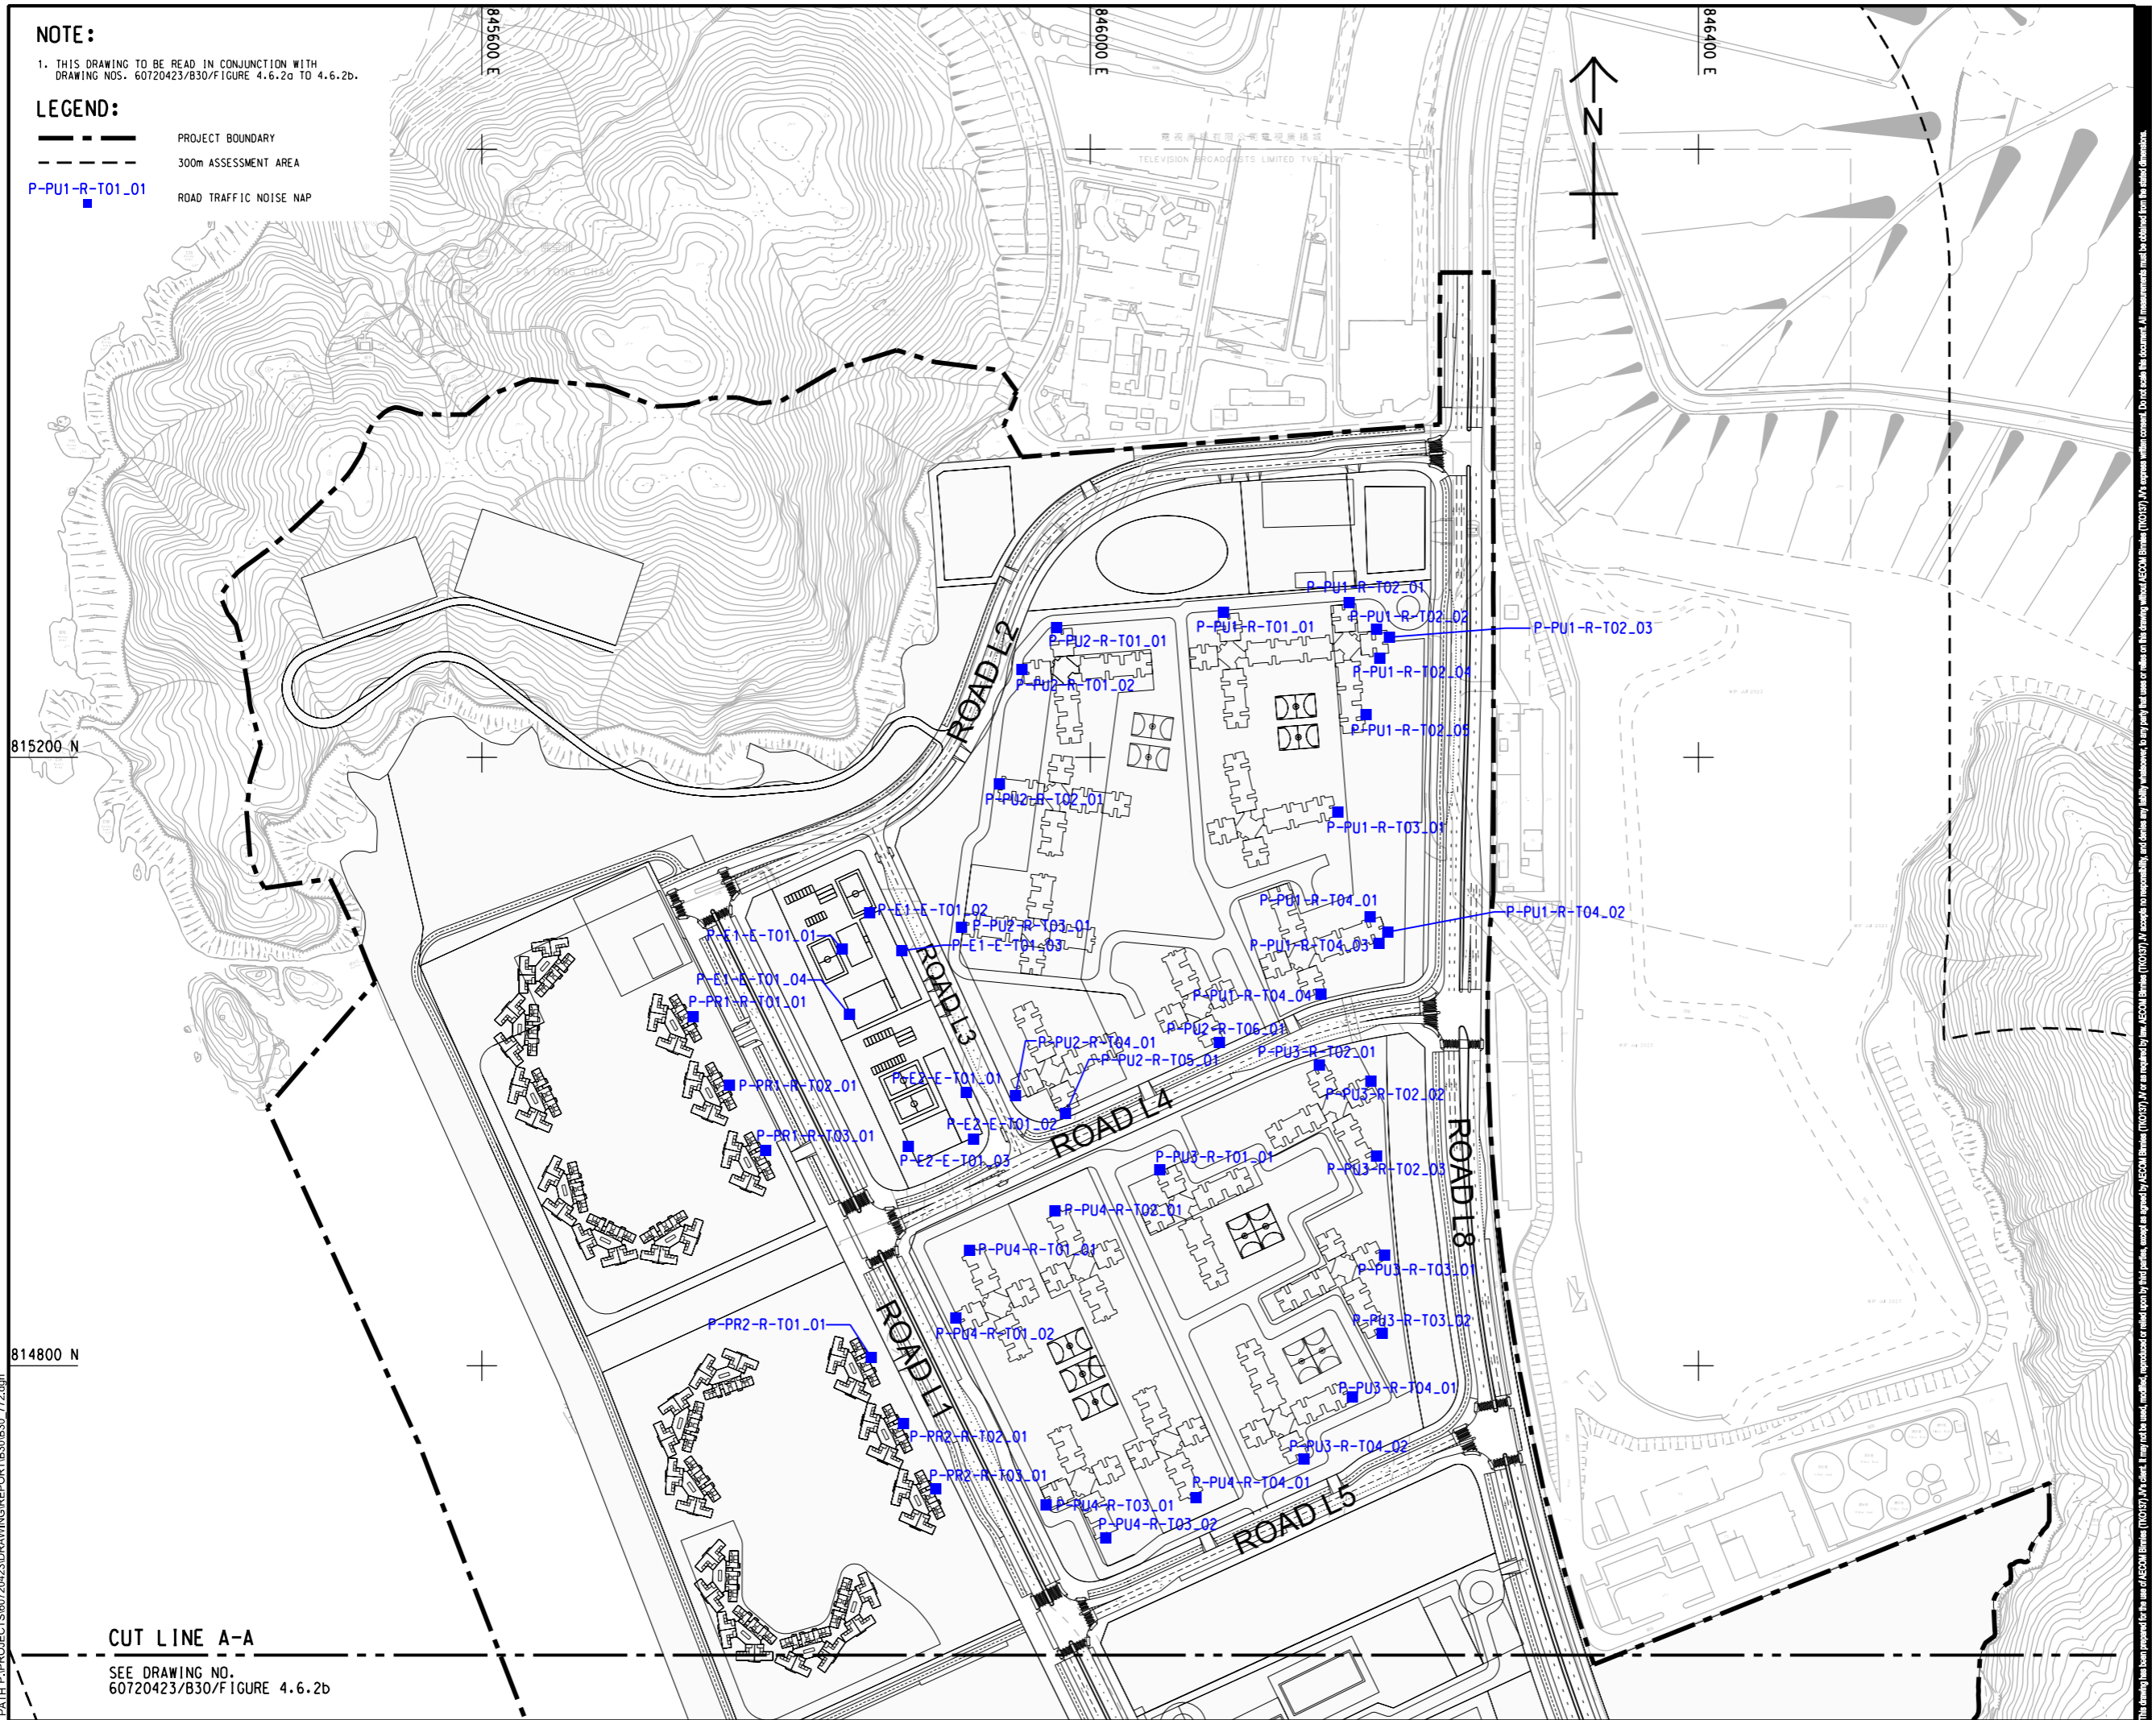

**ISSUE/REVISION**

NO.	DATE	DESCRIPTION	CHK.

**STATUS**

--

**SCALE**      **DIMENSION UNIT**

A1 1 : 2000	METRES
-------------	--------

**KEY PLAN**      A1 1 : 80000



**PROJECT NO.**      **CONTRACT NO.**

60720423	CE 40/2023(CE)
----------	----------------

**SHEET TITLE**  
 LOCATION OF NAPs FOR ROAD TRAFFIC NOISE AT TKO 137

**SHEET NUMBER**

60720423/B30/FIGURE 4.6.2a
----------------------------

This drawing has been prepared for the use of AECOM Binnies (TKO137) JV and is not to be used, modified, reproduced or relied upon by third parties, except as approved by AECOM Binnies (TKO137) JV or as indicated by law. AECOM Binnies (TKO137) JV accepts no responsibility, and denies any liability, whatsoever, to any party, for uses or omissions on this drawing without AECOM Binnies (TKO137) JV's express written consent. Do not scale this document. All measurements must be obtained from the stated dimensions.

V:\BAKU\ISS-BAK\CSWP\pldtdy\Create PH file\new\CSWP-75\color\pft 1026\2024 Plot File by: haiquan.zhao 1026\2024 PATH P:\PROJECTS\60720423\DRAWING\REPORT\B30\B30\_772.dgn

**CUT LINE A-A**  
 SEE DRAWING NO. 60720423/B30/FIGURE 4.6.2b

