


ISO A1 594mm x 841mm
 Approved:
 Checked:
 Designer:
 Project Management Initials:

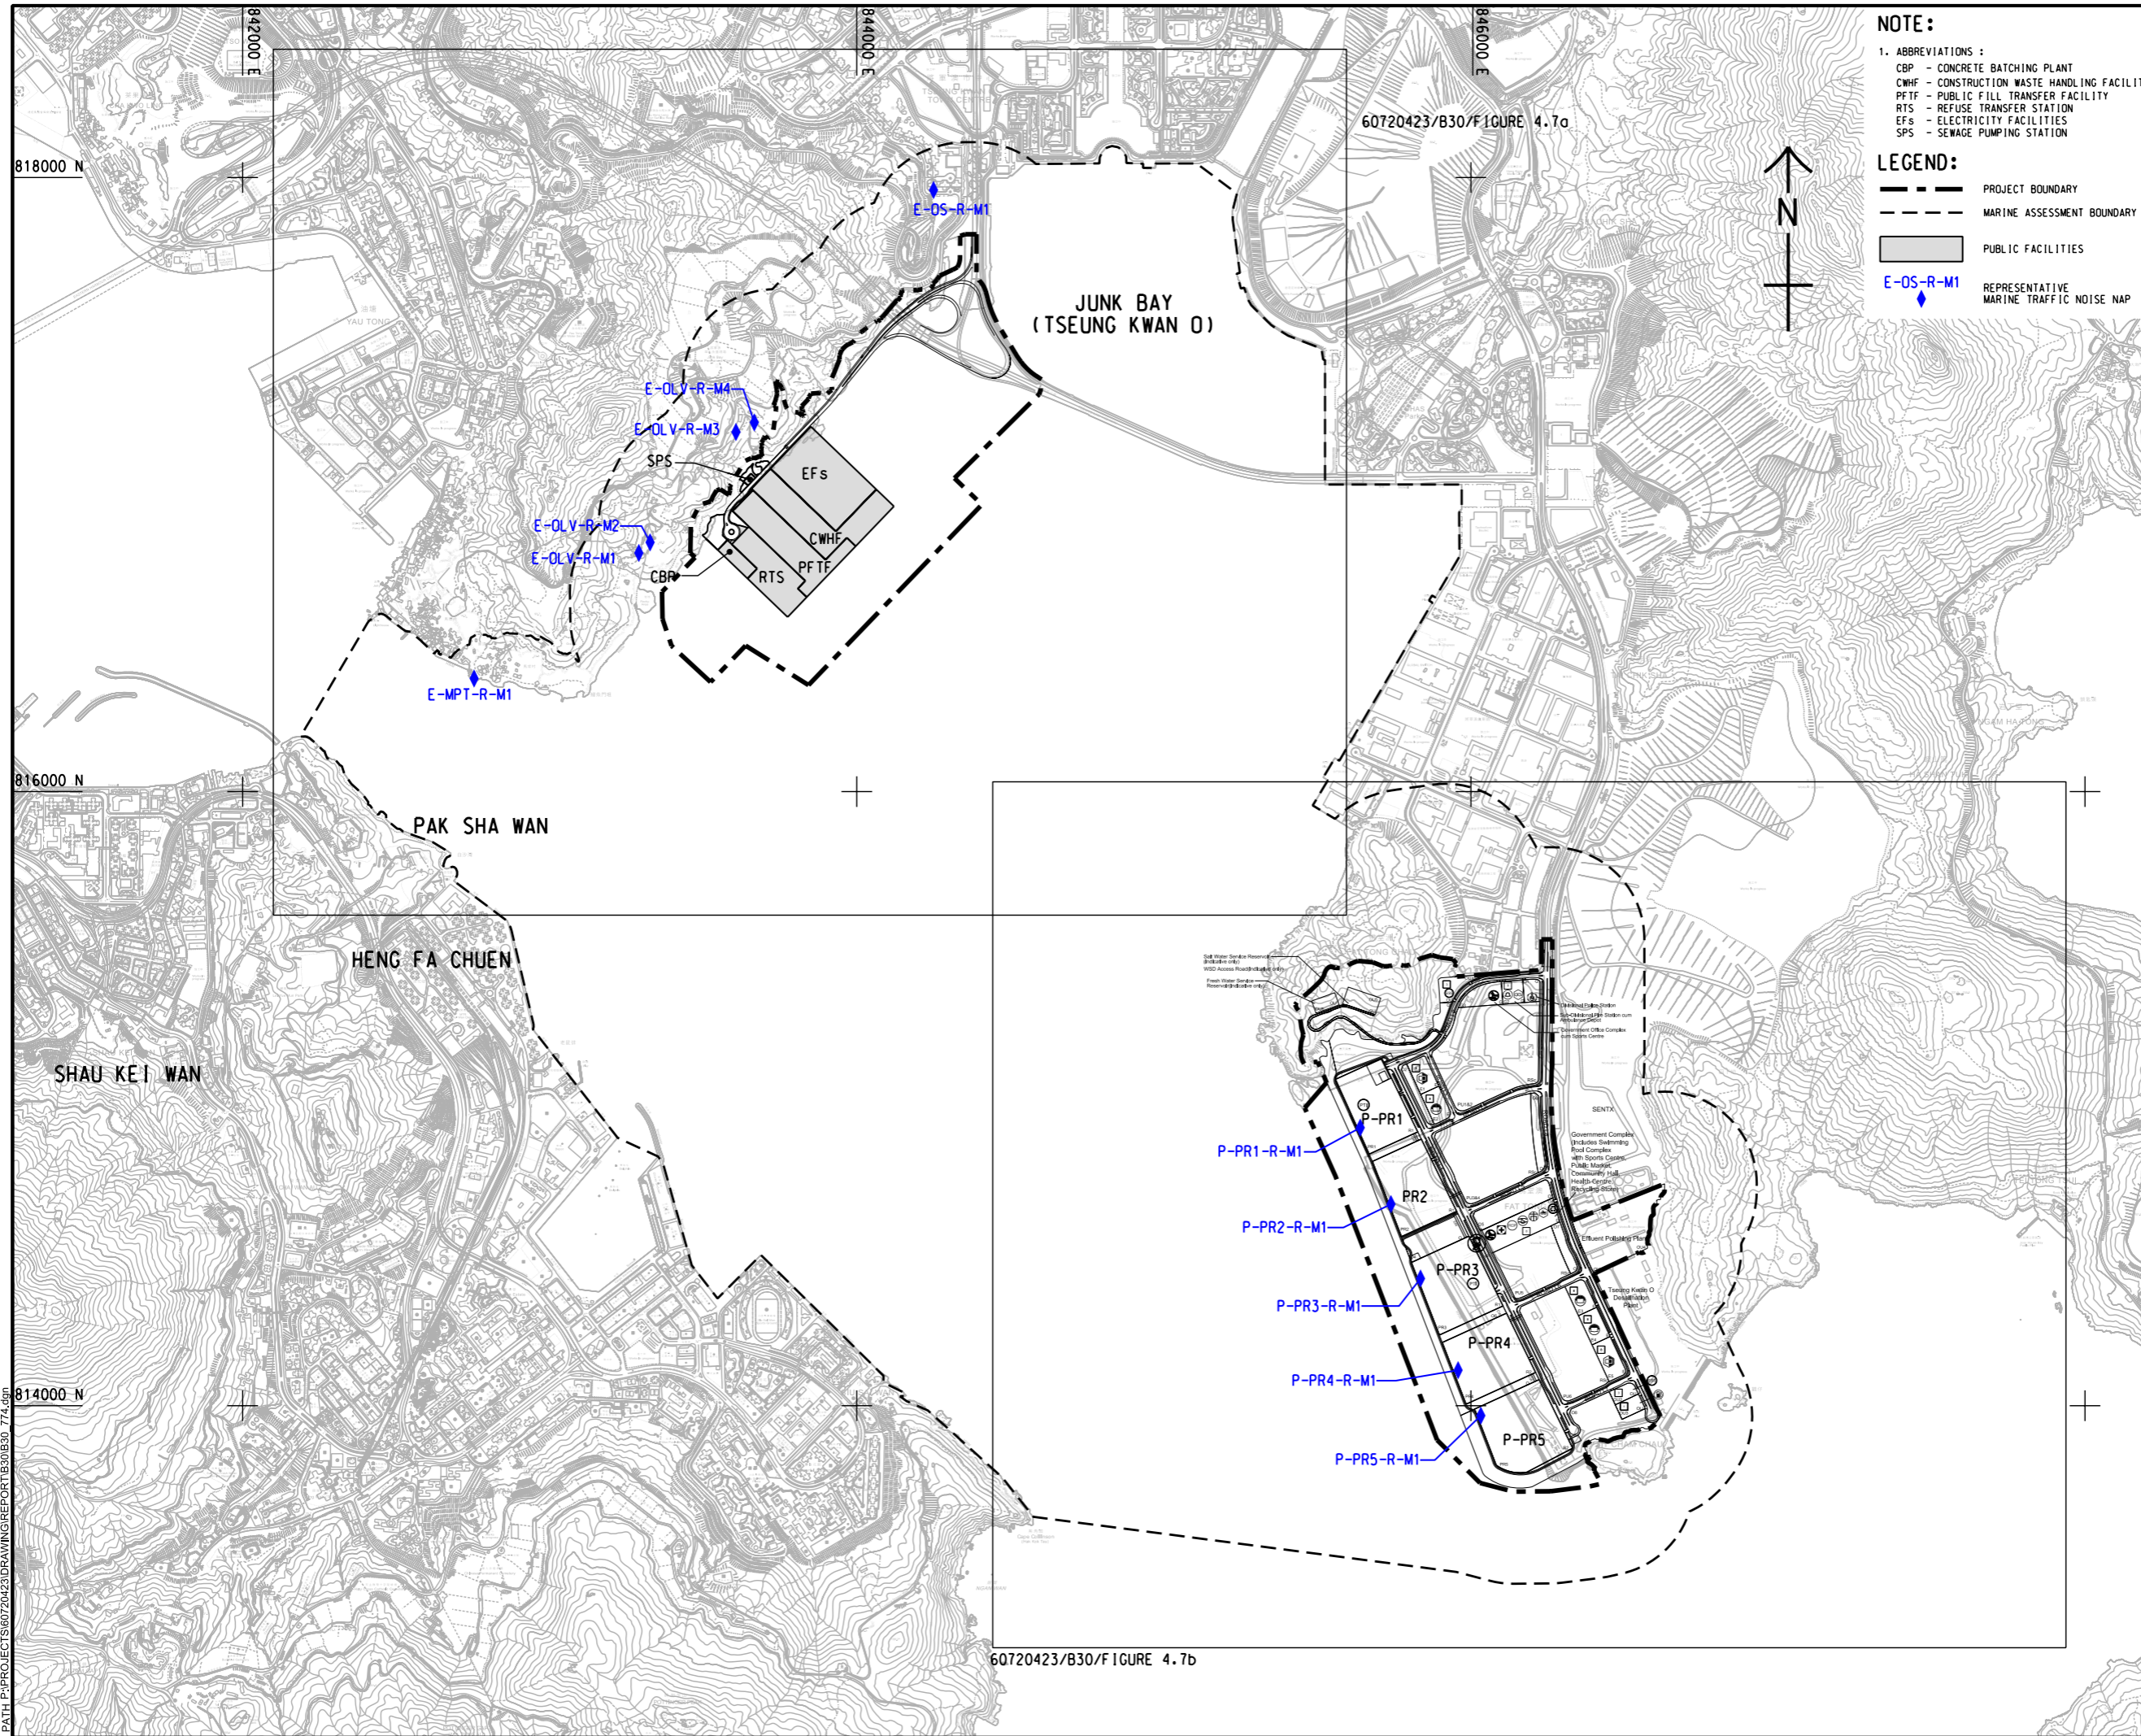

NOTE:

1. ABBREVIATIONS :
 CBP - CONCRETE BATCHING PLANT
 CWHF - CONSTRUCTION WASTE HANDLING FACILITY
 PFTF - PUBLIC FILL TRANSFER FACILITY
 RTS - REFUSE TRANSFER STATION
 EFs - ELECTRICITY FACILITIES
 SPS - SEWAGE PUMPING STATION

LEGEND:

- PROJECT BOUNDARY
- MARINE ASSESSMENT BOUNDARY
- PUBLIC FACILITIES
- ◆ E-OS-R-M1 REPRESENTATIVE MARINE TRAFFIC NOISE NAP



PROJECT
 DEVELOPMENT OF TSEUNG KWAN O AREA 137 AND ASSOCIATED RECLAMATION SITES - INVESTIGATION, DESIGN AND CONSTRUCTION

CLIENT
 CEDD 土木工程拓展署
 Civil Engineering and Development Department

CONSULTANT
 AECOM Birmes (TKO137) JV

SUB-CONSULTANTS
 分列工程師有限公司

ISSUE/REVISION

I/R	DATE	DESCRIPTION	CHK.

STATUS

SCALE **DIMENSION UNIT**

A1 1 : 10000 METRES

KEY PLAN

PROJECT NO. **CONTRACT NO.**
 60720423 CE 40/2023(CE)

SHEET TITLE

LOCATION OF NAPs FOR MARINE TRAFFIC NOISE AT TKO 132 AND TKO 137 (KEY PLAN)

SHEET NUMBER

60720423/B30/FIGURE 4.7


V:\BAKU\ISSUE-BAK\CSWP\gld\dw\Create PH file\new\CSWP-75\cover.plt
 Plot File by: YauPB 31/10/2024
 PATH P:\PROJECTS\60720423\DRAWING\REPORT\B30\B30_774.dgn

This drawing has been prepared for the use of AECOM Birmes (TKO137) JV. It may not be used, modified, reproduced or relied upon by third parties, except as approved by AECOM Birmes (TKO137) JV or as required by law. AECOM Birmes (TKO137) JV or its employees, agents, subcontractors, consultants, suppliers, contractors, or other parties, shall not be held responsible for any errors or omissions in this drawing without AECOM Birmes (TKO137) JV's express written consent. Do not scale this document. All measurements must be obtained from the stated dimensions.

60720423/B30/FIGURE 4.7b

60720423/B30/FIGURE 4.7a

V:\BAK\US95-BAK\CSWP\p1dtdrv\Create PH file\new\CSWP-75\color\p1
 Plot File by: haiquan.zhao 10/26/2024
 PATH P:\PROJECTS\60720423\DRAWING\REPORT\B30\B30_77b.dgn

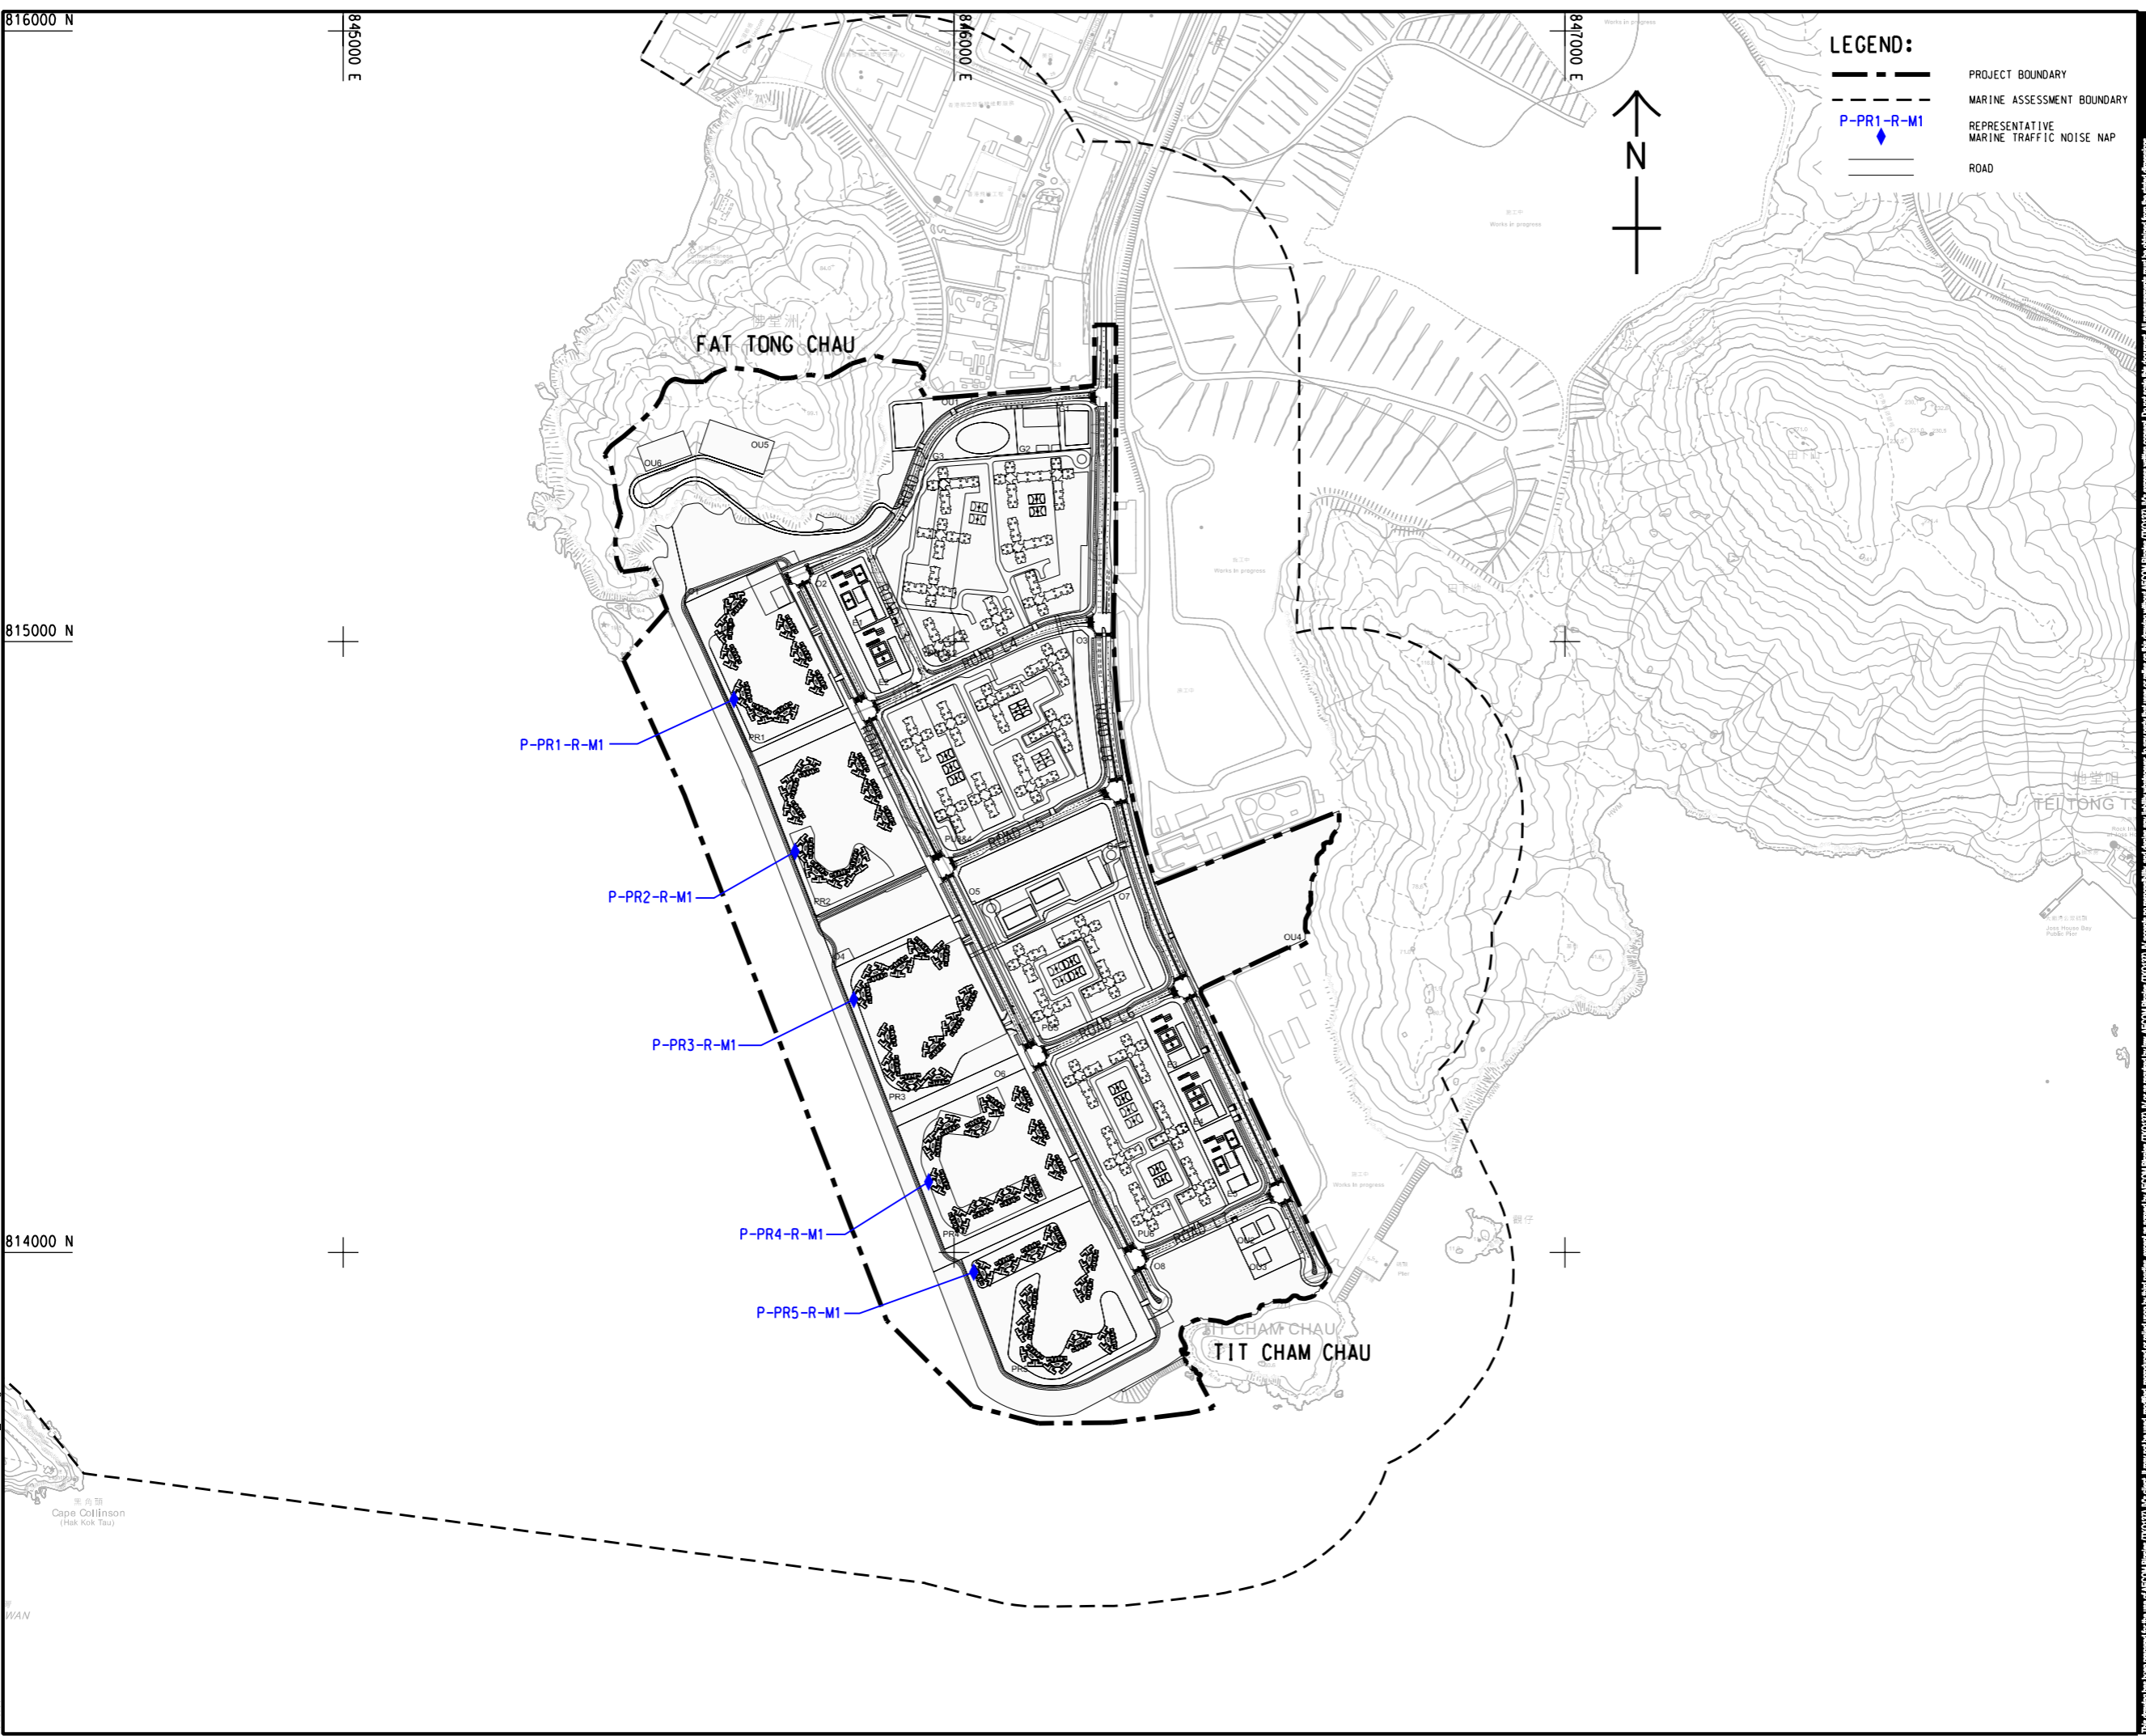

LEGEND:

- PROJECT BOUNDARY
- MARINE ASSESSMENT BOUNDARY
- P-PR1-R-M1 ♦ REPRESENTATIVE MARINE TRAFFIC NOISE NAP
- ROAD



PROJECT
 項目
 DEVELOPMENT OF
 TSEUNG KWAN O AREA 137
 AND ASSOCIATED
 RECLAMATION SITES
 – INVESTIGATION,
 DESIGN AND CONSTRUCTION

CLIENT
 業主
 土木工程拓展署
 Civil Engineering and
 Development Department

CONSULTANT
 工程顧問公司
 AECOM Binnies (TKO137) JV

SUB-CONSULTANTS
 分判工程顧問公司

ISSUE/REVISION
 修訂

I/R	DATE	DESCRIPTION	CHK.
修訂	日期	修訂描述	核對

STATUS
 狀況

SCALE **DIMENSION UNIT**
 比例 尺寸單位
 A1 1 : 5000 METRES

KEY PLAN
 索引圖

PROJECT NO. **CONTRACT NO.**
 項目編號 合約編號
 60720423 CE 40/2023(CE)

SHEET TITLE
 圖紙名稱
 LOCATION OF NAPs FOR
 MARINE TRAFFIC NOISE
 AT TKO 137

SHEET NUMBER
 圖紙編號
 60720423/B30/FIGURE 4.7b

This drawing has been prepared for the use of AECOM Binnies (TKO137) JV and is not to be used, modified, reproduced or relied upon by third parties, except as agreed by AECOM Binnies (TKO137) JV or as instructed by the AECOM Binnies (TKO137) JV. It may not be used, modified, reproduced or relied upon by third parties, except as agreed by AECOM Binnies (TKO137) JV or as instructed by the AECOM Binnies (TKO137) JV. All measurements must be obtained from the latest dimensions.