


ISO A1 594mm x 841mm
 Approved:
 Checked:
 Designer:
 Project Management Initials:

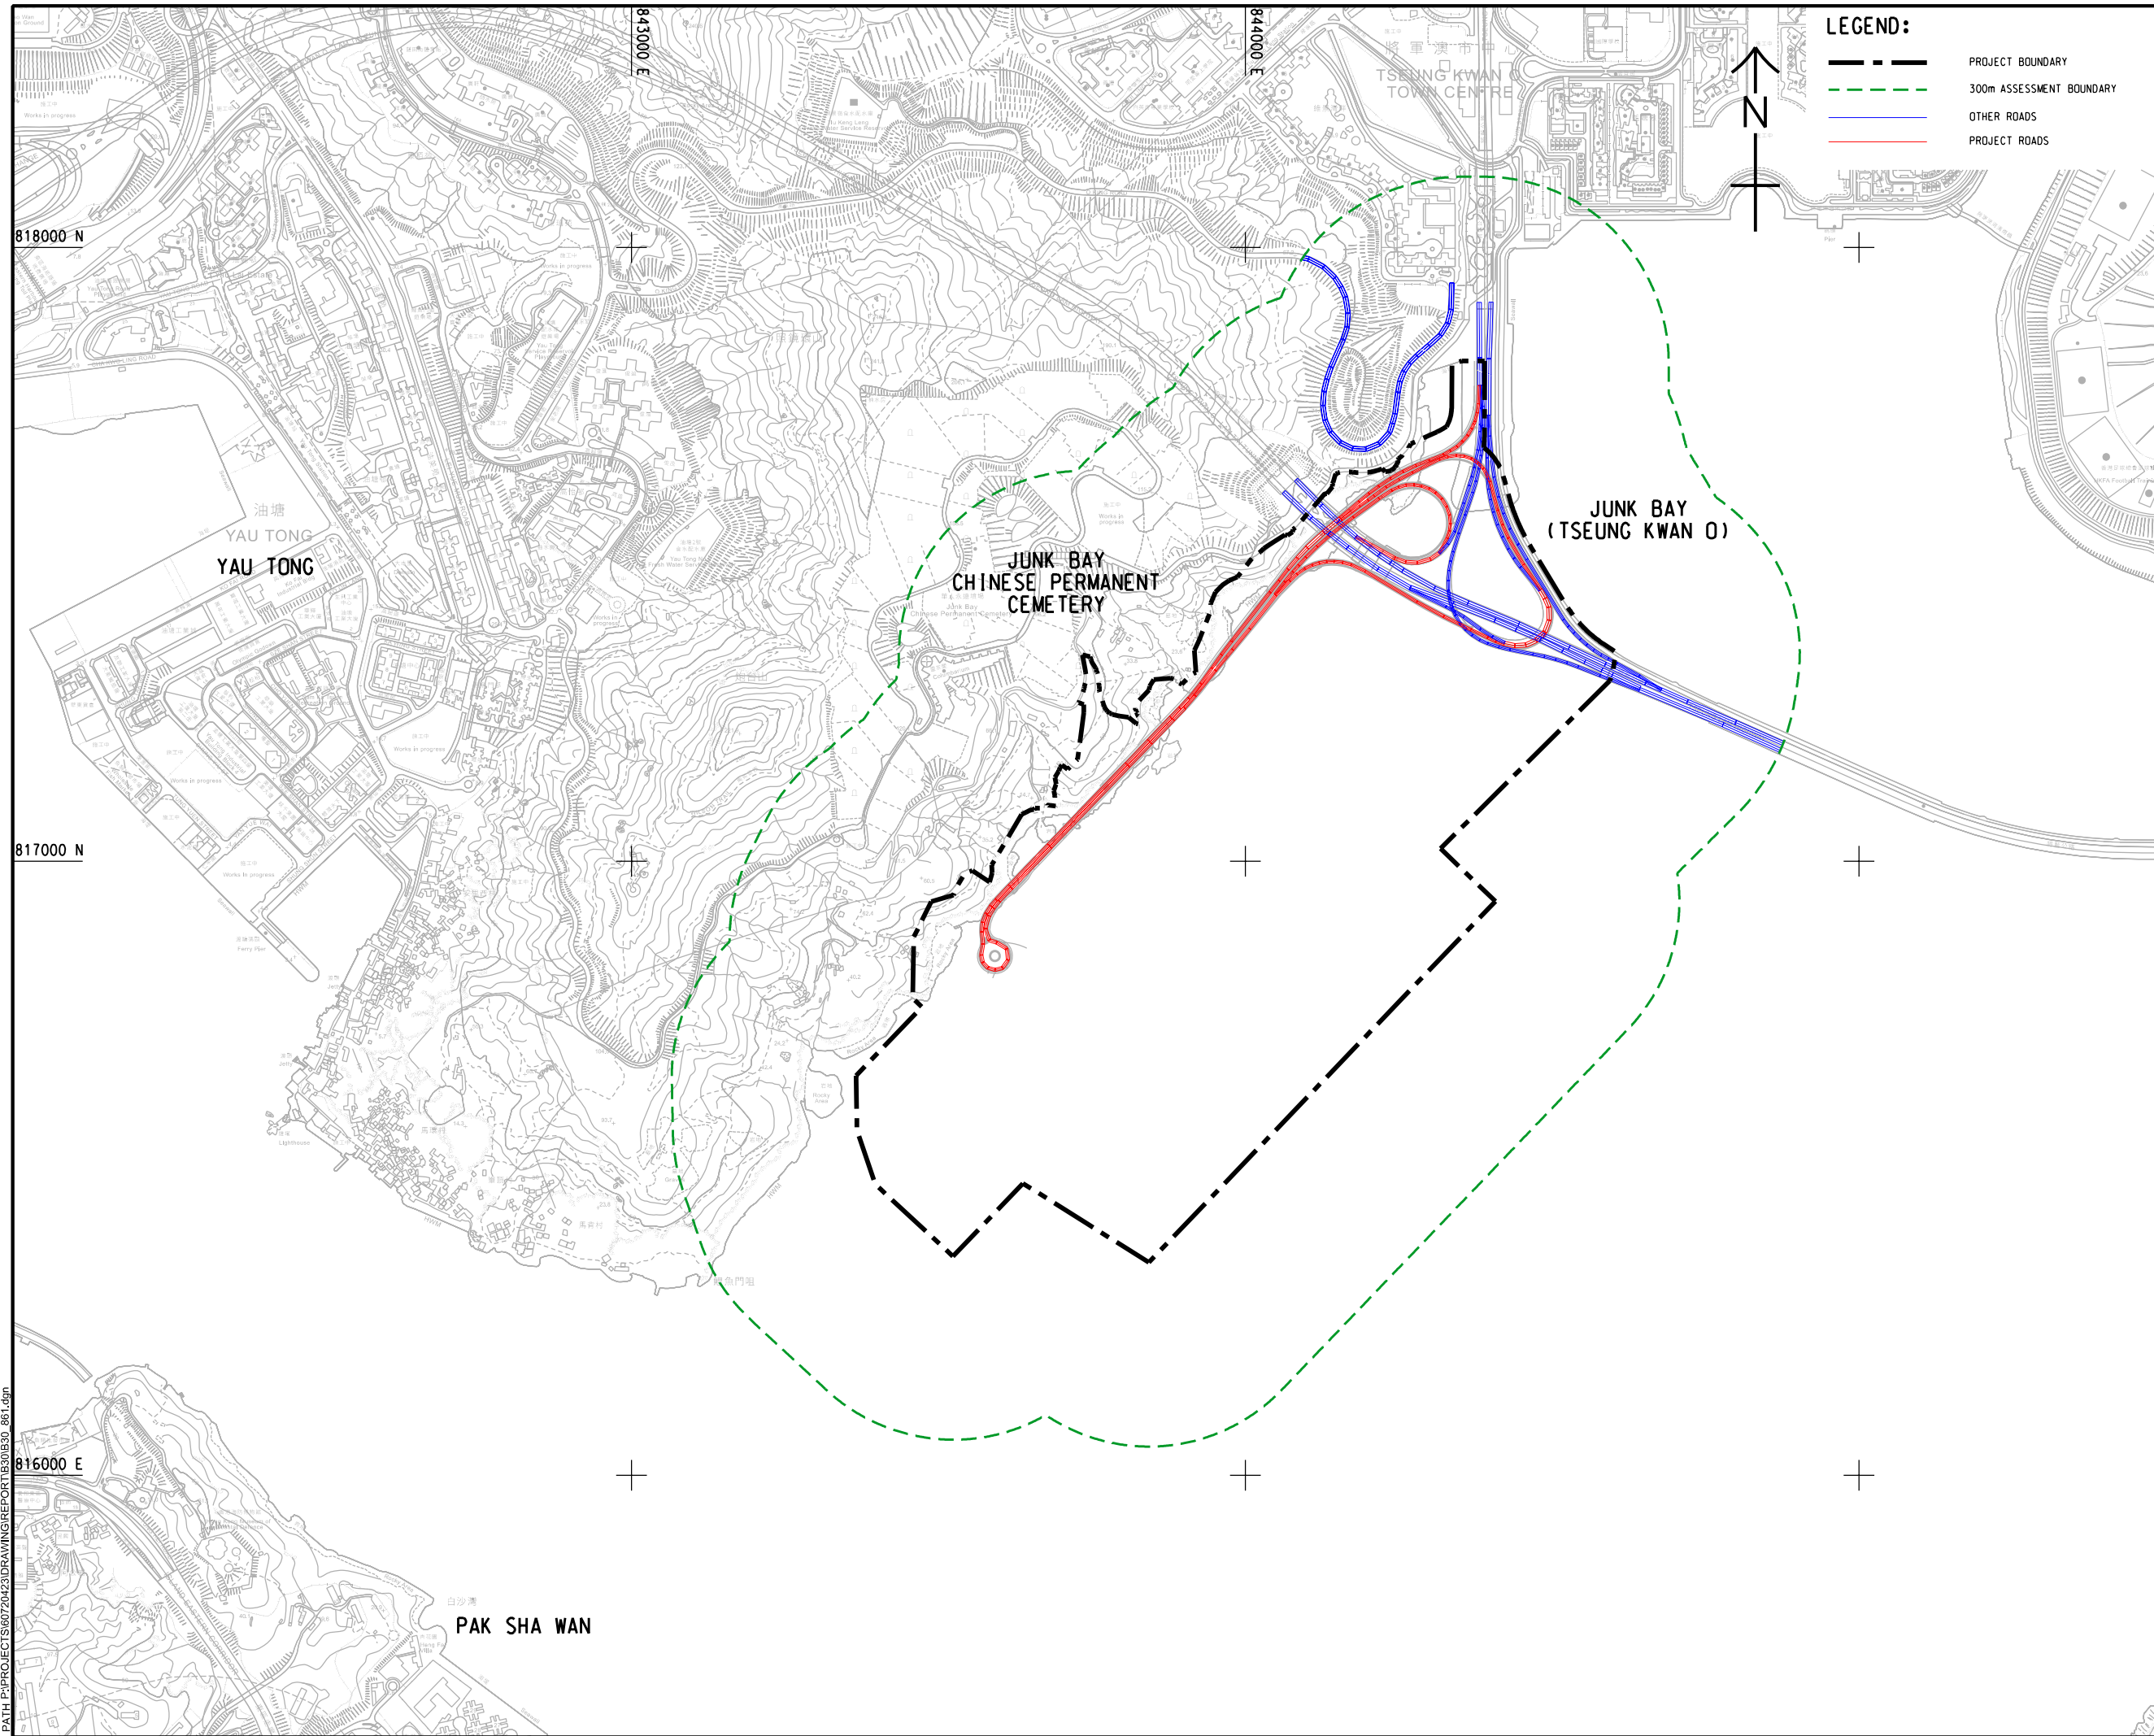

LEGEND:

- - - PROJECT BOUNDARY
- - - 300m ASSESSMENT BOUNDARY
- OTHER ROADS
- PROJECT ROADS



PROJECT
 項目
 DEVELOPMENT OF
 TSEUNG KWAN O AREA 137
 AND ASSOCIATED
 RECLAMATION SITES
 - INVESTIGATION,
 DESIGN AND CONSTRUCTION

CLIENT
 業主
 土木工程拓展署
 Civil Engineering and
 Development Department

CONSULTANT
 顧問公司
 AECOM Binnies (TKO137) JV

SUB-CONSULTANTS
 分判工程師/公司

ISSUE/REVISION
 修訂

I/R	DATE	DESCRIPTION	CHK.

STATUS
 狀況

SCALE **DIMENSION UNIT**
 比例 尺寸單位
 A1 1 : 5000 METRES

KEY PLAN
 索引圖

PROJECT NO. **CONTRACT NO.**
 項目編號 合約編號
 60720423 CE 40/2023(CE)

SHEET TITLE
 圖紙名稱
 PROJECT ROAD EXTENT AT
 TKO 132

SHEET NUMBER
 圖紙編號
 60720423/B30/FIGURE 4.8.1

V:\BAKU\US95-BAK\CSWP\p1dtdrv\Create PH file\new\CSWP-75\color\p1
 Plot File by: haiguang.zhao 10/26/2024
 PATH P:\PROJECTS\60720423\DRAWING\REPORT\B30\B30_861.dgn

This drawing has been prepared for the use of AECOM Binnies (TKO137) JV and is not to be used, modified, reproduced or relied upon by third parties, except as agreed by AECOM Binnies (TKO137) JV or as instructed by AECOM Binnies (TKO137) JV. It may not be used, modified, reproduced or relied upon by third parties, except as agreed by AECOM Binnies (TKO137) JV or as instructed by AECOM Binnies (TKO137) JV. All measurements must be obtained from the stated dimensions.