

ISO A1 594mm x 841mm
 Approved:
 Checked:
 Designer:
 Project Management Initials:



LEGEND:

- PROJECT BOUNDARY
- 300m ASSESSMENT AREA
- ROAD



PROJECT
 項目
 DEVELOPMENT OF
 TSEUNG KWAN O AREA 137
 AND ASSOCIATED
 RECLAMATION SITES
 – INVESTIGATION,
 DESIGN AND CONSTRUCTION

CLIENT
 業主
 土木工程拓展署
 Civil Engineering and
 Development Department

CONSULTANT
 顧問公司
 AECOM Binnies (TKO137) JV

SUB-CONSULTANTS
 分判工程師公司

ISSUE/REVISION
 修訂

I/R	DATE	DESCRIPTION	CHK.
修訂	日期	修訂描述	核對

STATUS
 狀態

SCALE
 比例
 A1 1 : 5000

DIMENSION UNIT
 尺寸單位
 METRES

KEY PLAN
 索引圖

PROJECT NO.
 項目編號
 60720423

CONTRACT NO.
 合約編號
 CE 40/2023(CE)

SHEET TITLE
 圖紙名稱
 OPTIMISED ROAD TRAFFIC
 NOISE MITIGATION MEASURES
 AT TKO 137 (KEY PLAN)

SHEET NUMBER
 圖紙編號
 60720423/B30/FIGURE 4.9

V:\BAK\US95-BAK\CSWP\p1dtdrv\Create PH file\new\CSWP-75\color\p1
 Plot File by: haiquan.zhao 10/26/2024
 PATH P:\PROJECTS\60720423\DRAWING\REPORT\B30\ES0_777.dgn

This drawing has been prepared for the use of AECOM Binnies (TKO137) JV and is not to be used, modified, reproduced or relied upon by third parties, except as agreed by AECOM Binnies (TKO137) JV or as indicated by the AECOM Binnies (TKO137) JV. No responsibility, and design, or liability, whatsoever, to any party, shall arise or inure to any party, from the use of this drawing without the prior written consent of AECOM Binnies (TKO137) JV. All measurements must be obtained from the latest dimensions.

60720423/B30/FIGURE 4.9b

60720423/B30/FIGURE 4.9a

815000 N

816000 N

845000 E

846000 E

847000 E


814000 N

高角咀
 Cape Collinson
 (Hak Kok Tau)

新灣
 NGAN WAN

ISO A1 594mm x 841mm
 Approved:
 Checked:
 Designer:
 Project Management Initials:

V:\BAK\US5-BAK\CSWP\pldtdrv\Create PH file\new\CSWP-75\color\pft
 Plot File by: haiquan.zhao
 10/26/2024
 PATH P:\PROJECTS\60720423\DRAWING\REPORT\B30\B30_778.dgn

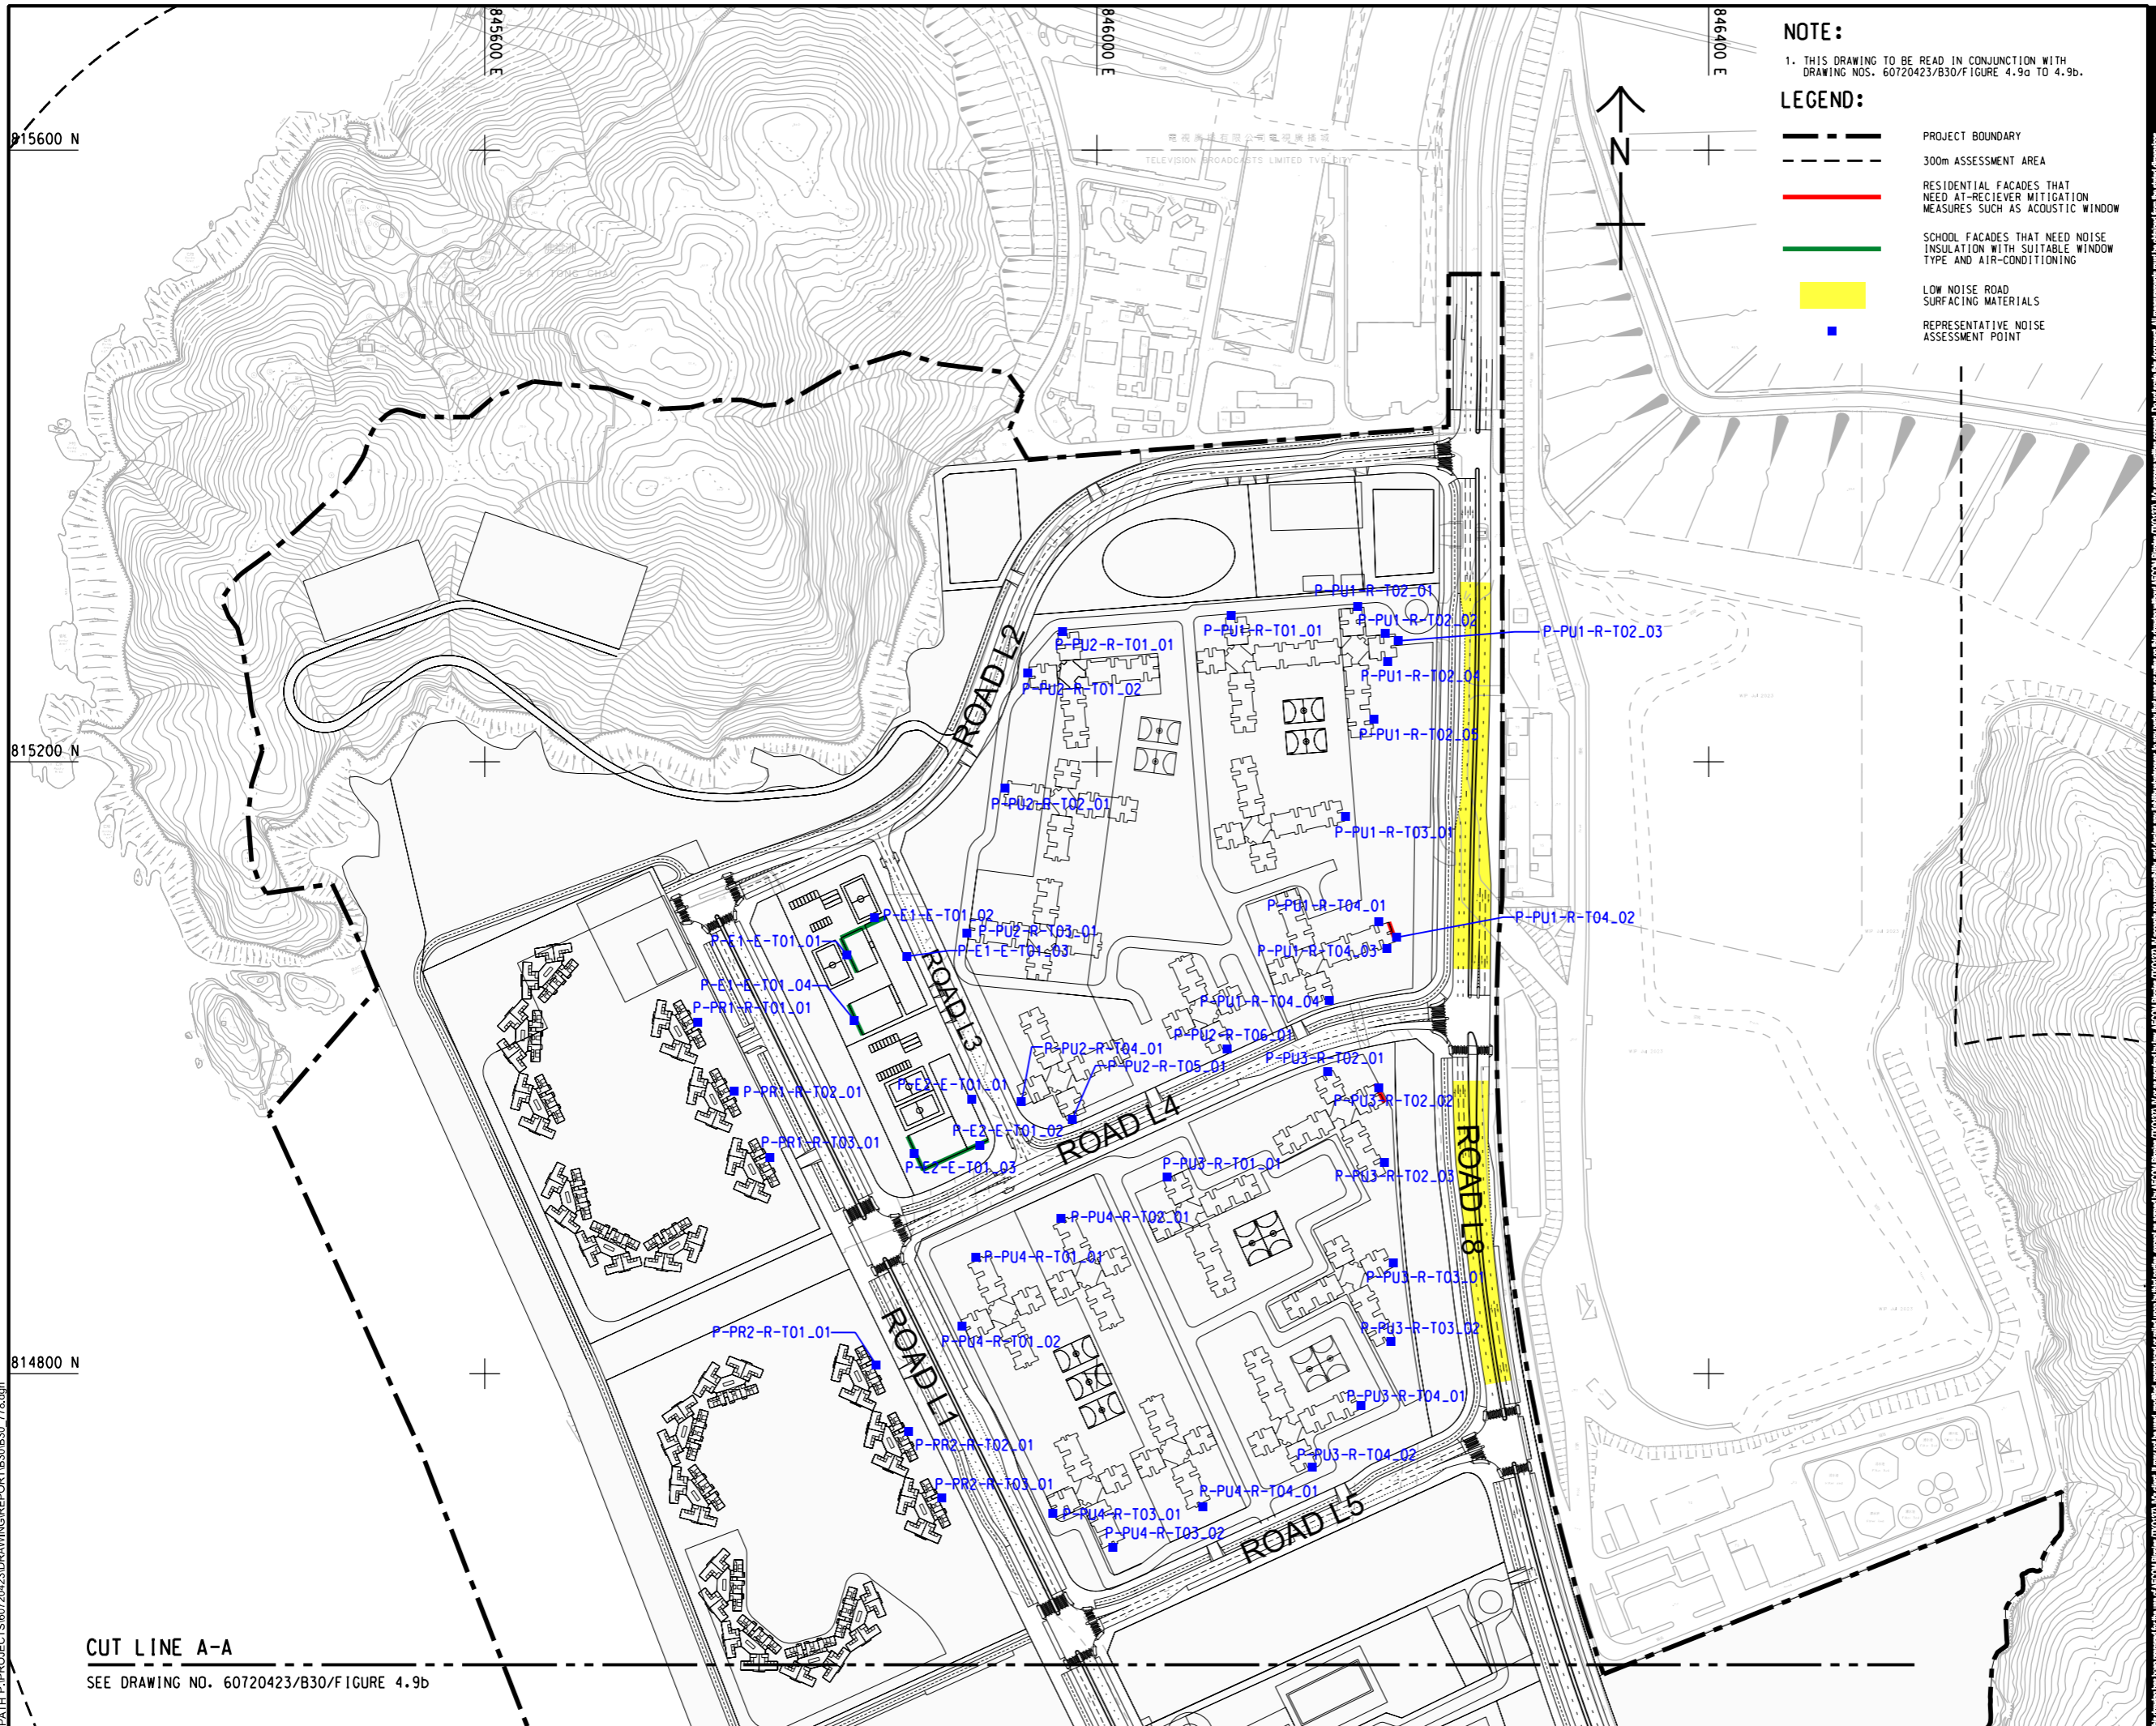

NOTE:

1. THIS DRAWING TO BE READ IN CONJUNCTION WITH DRAWING NOS. 60720423/B30/FIGURE 4.9a TO 4.9d.

LEGEND:

- PROJECT BOUNDARY
- 300m ASSESSMENT AREA
- RESIDENTIAL FACADES THAT NEED AT-RECEIVER MITIGATION MEASURES SUCH AS ACOUSTIC WINDOW
- SCHOOL FACADES THAT NEED NOISE INSULATION WITH SUITABLE WINDOW TYPE AND AIR-CONDITIONING
- LOW NOISE ROAD SURFACING MATERIALS
- REPRESENTATIVE NOISE ASSESSMENT POINT



ISSUE/REVISION


NO.	DATE	DESCRIPTION	CHK.

STATUS

SCALE **DIMENSION UNIT**

A1 1 : 2000 METRES

KEY PLAN A1 1 : 80000

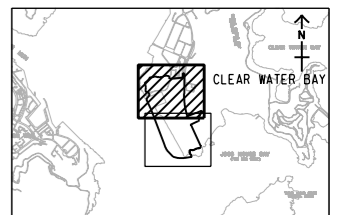

PROJECT NO. **CONTRACT NO.**

60720423 CE 40/2023(CE)

SHEET TITLE

OPTIMISED ROAD TRAFFIC NOISE MITIGATION MEASURES AT TKO 137

SHEET 1 OF 2

SHEET NUMBER

60720423/B30/FIGURE 4.9a

CUT LINE A-A

SEE DRAWING NO. 60720423/B30/FIGURE 4.9b


This drawing has been prepared for the use of AECOM Binnies (TKO137) JV and is not to be used, modified, reproduced or relied upon by third parties, except as approved by AECOM Binnies (TKO137) JV or as indicated by law. AECOM Binnies (TKO137) JV accepts no responsibility, and denies any liability whatsoever, for any party that uses or relies on this drawing without AECOM Binnies (TKO137) JV's express written consent. Do not scale this document. All measurements must be obtained from the original dimensions.

ISO A1 594mm x 841mm
 Approved:
 Checked:
 Designer:
 Project Management Initials:

CUT LINE A-A
 SEE DRAWING NO.
 60720423/B30/FIGURE 4.9a

814400 N

814000 N

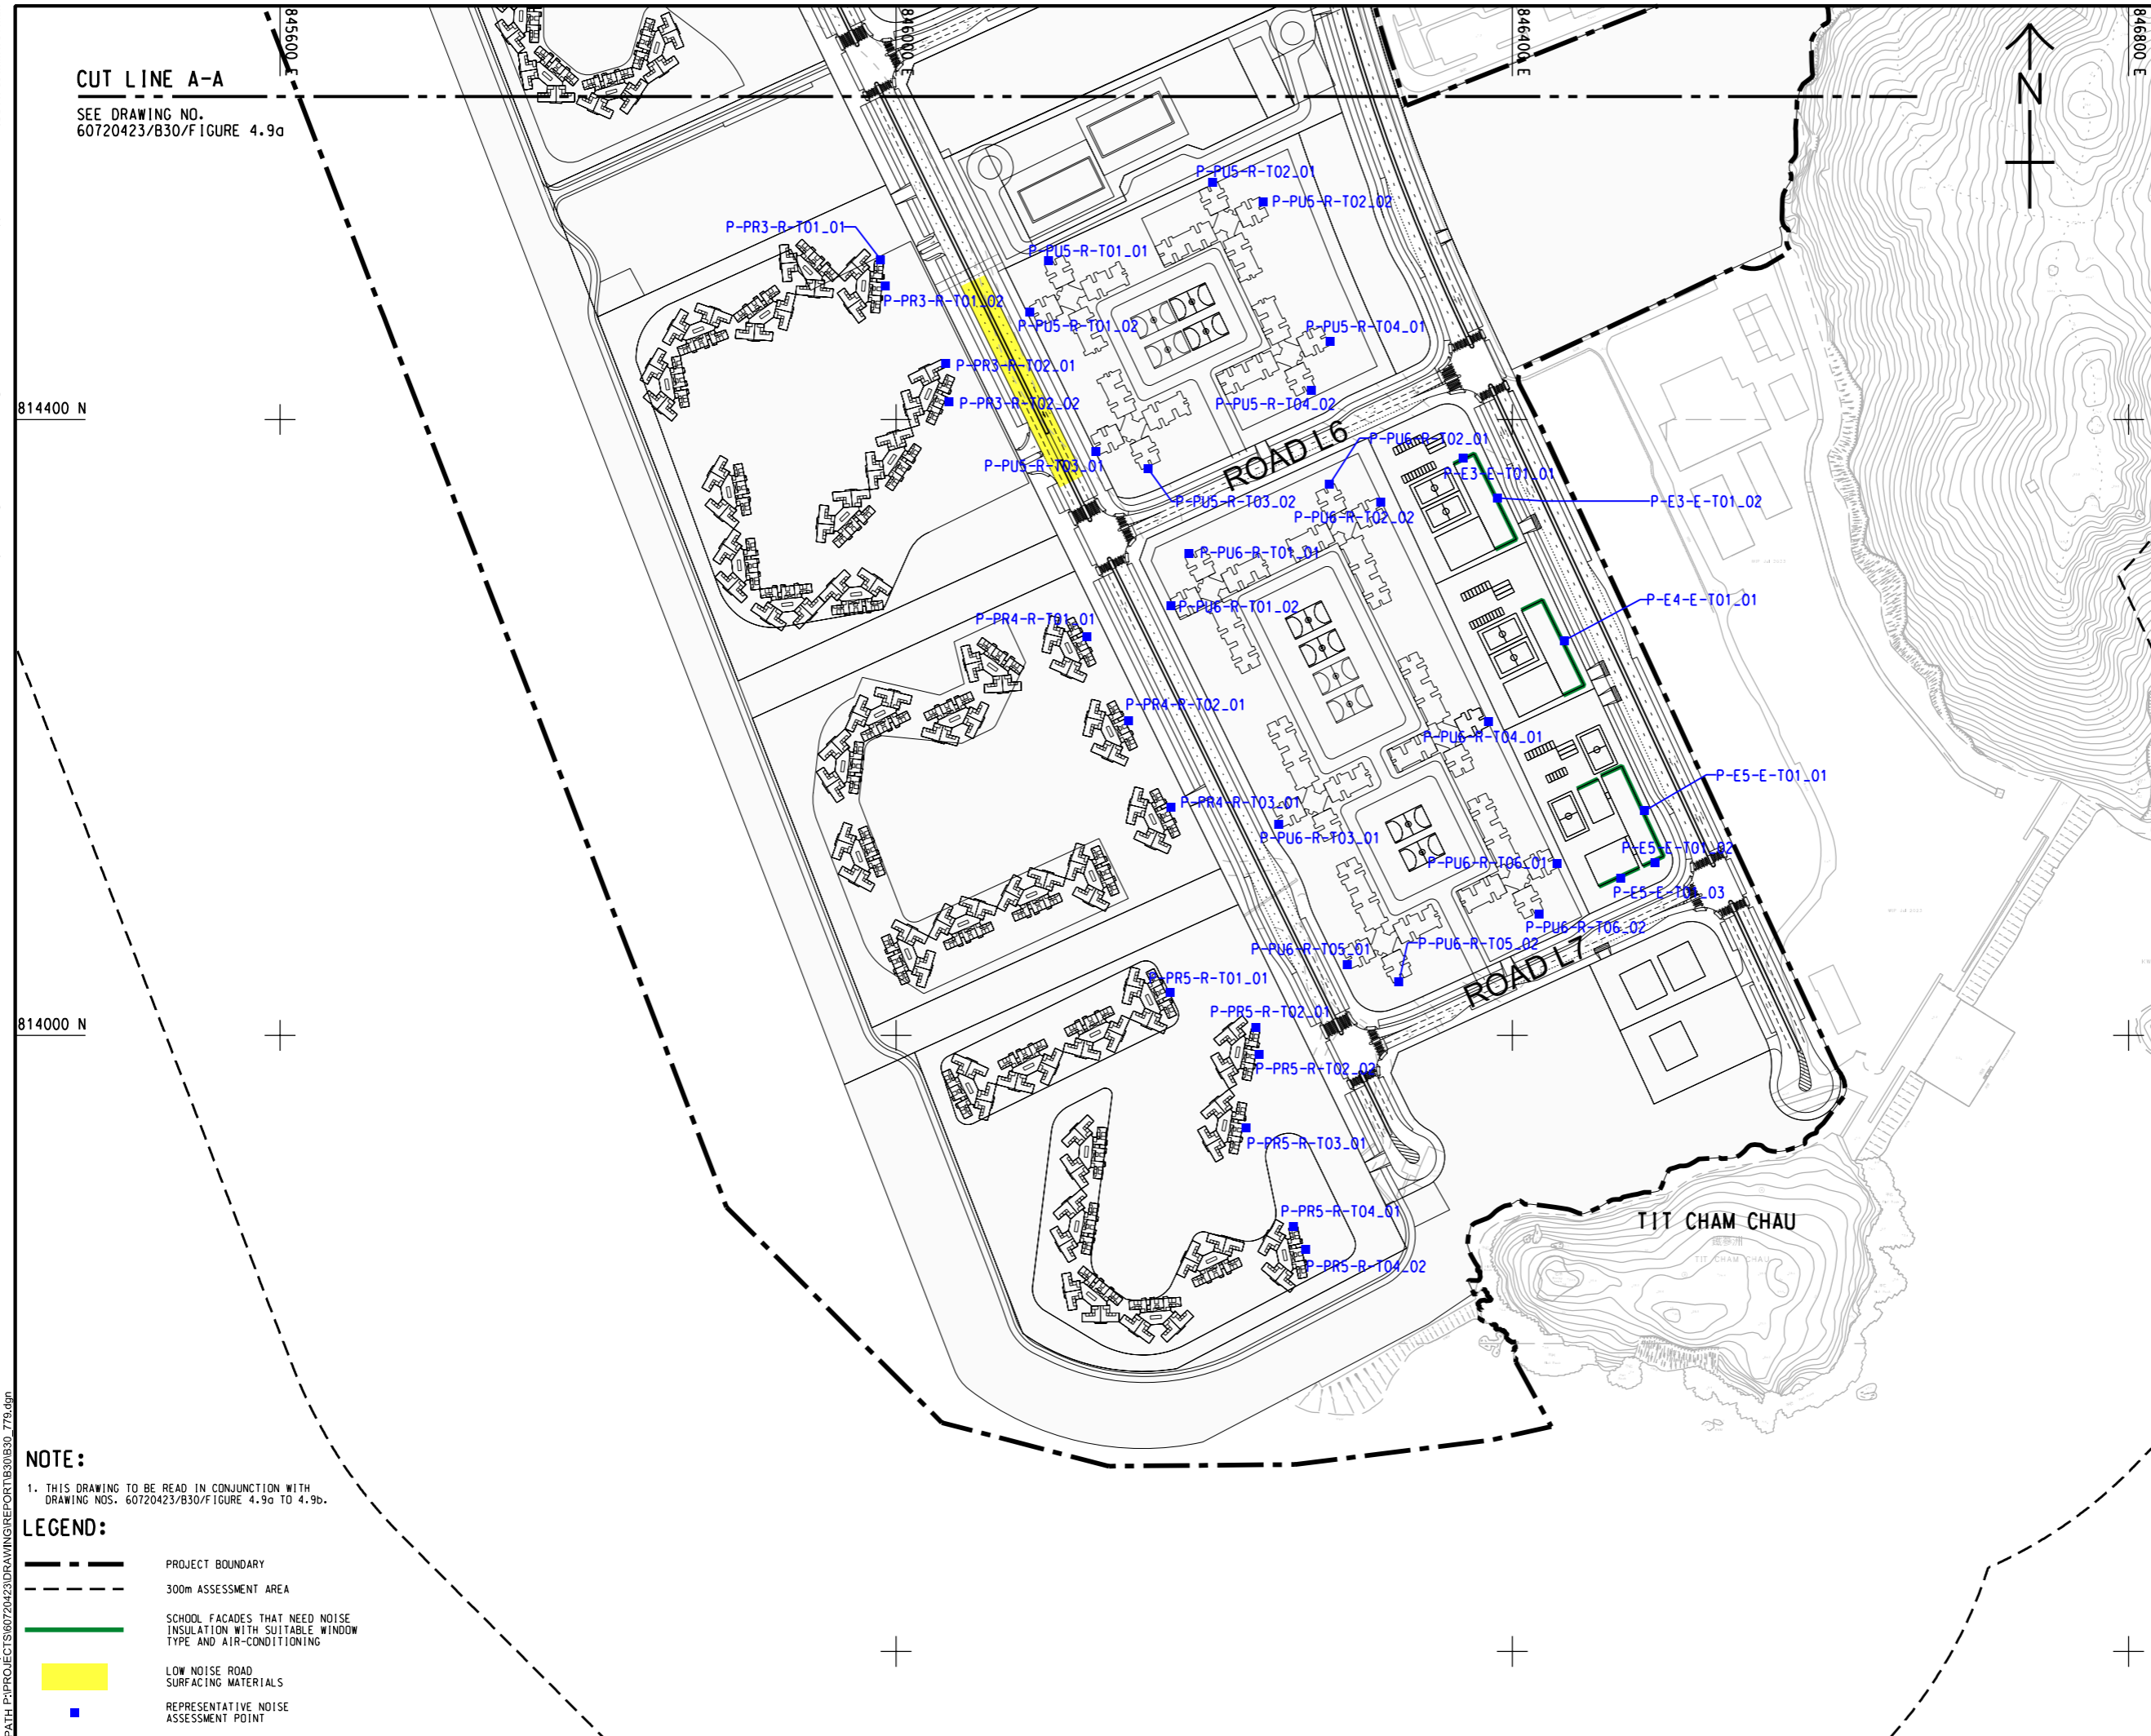

NOTE:
 1. THIS DRAWING TO BE READ IN CONJUNCTION WITH
 DRAWING NOS. 60720423/B30/FIGURE 4.9a TO 4.9d.

- LEGEND:**
- PROJECT BOUNDARY
 - 300m ASSESSMENT AREA
 - SCHOOL FACADES THAT NEED NOISE INSULATION WITH SUITABLE WINDOW TYPE AND AIR-CONDITIONING
 - LOW NOISE ROAD SURFACING MATERIALS
 - REPRESENTATIVE NOISE ASSESSMENT POINT



PROJECT
 項目
 DEVELOPMENT OF
 TSEUNG KWAN O AREA 137
 AND ASSOCIATED
 RECLAMATION SITES
 - INVESTIGATION,
 DESIGN AND CONSTRUCTION

CLIENT
 業主
 土木工程拓展署
 Civil Engineering and
 Development Department

CONSULTANT
 顧問公司
 AECOM Binnies (TKO137) JV

SUB-CONSULTANTS
 分判工程師公司


ISSUE/REVISION
 修訂

NO.	DATE	DESCRIPTION	CHK.

STATUS
 狀態

SCALE
 比例尺
 A1 1:2000 METRES

KEY PLAN A1 1:80000

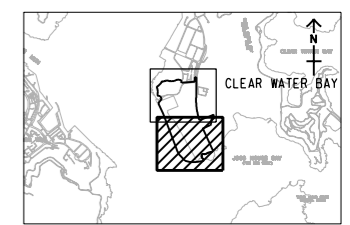

PROJECT NO.
 項目編號
 60720423

CONTRACT NO.
 合約編號
 CE 40/2023(CE)

SHEET TITLE
 圖則名稱
 OPTIMISED ROAD TRAFFIC
 NOISE MITIGATION MEASURES
 AT TKO 137

SHEET NUMBER
 圖則編號
 60720423/B30/FIGURE 4.9b

V:\BAK\US95-BAK\CSWP\p1\tdrv\Create PH file\new\CSWP-75\color\p1
 Plot File by: haiquan.zhao
 10/26/2024
 PATH P:\PROJECTS\60720423\DRAWING\REPORT\B30\B30_77B.dgn

This drawing has been prepared for the use of AECOM Binnies (TKO137) JV and is not to be used, modified, reproduced or relied upon by third parties, except as approved by AECOM Binnies (TKO137) JV or as instructed by the AECOM Binnies (TKO137) JV. All measurements must be obtained from the stated dimensions.