


ISO A1 594mm x 841mm
 Approved:
 Checked:
 Designer:
 Project Management Initials:

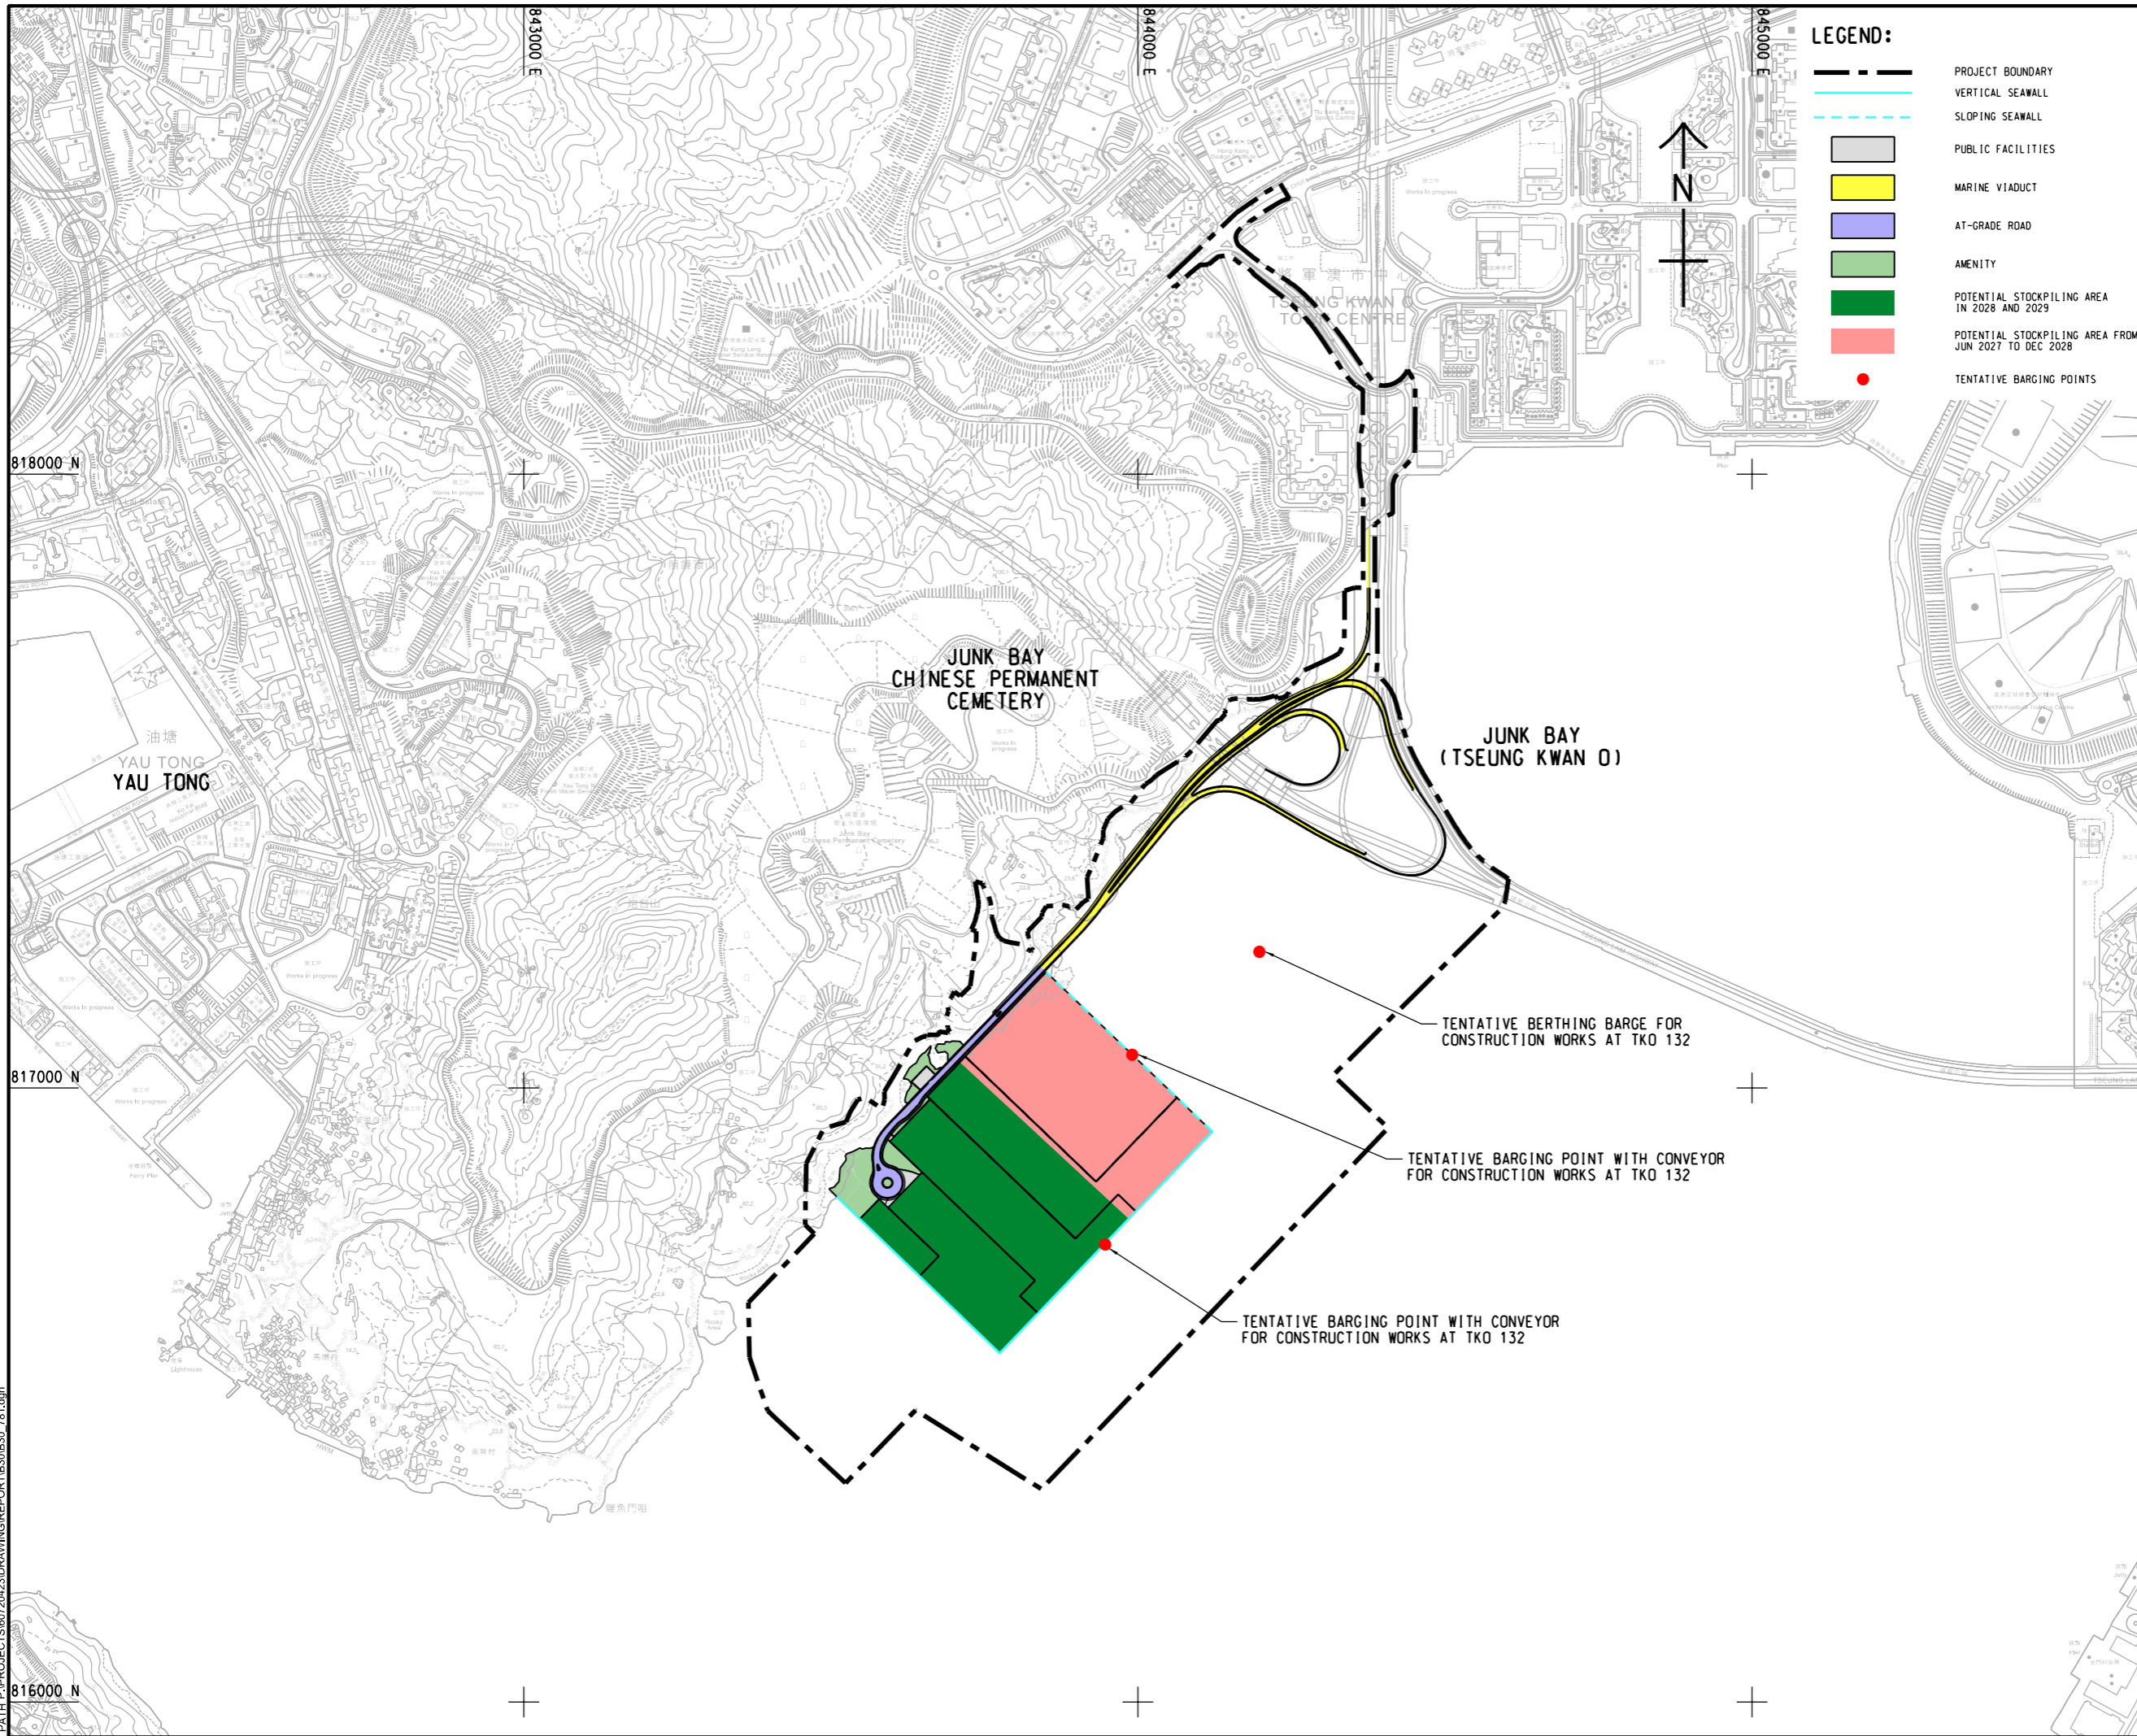

LEGEND:

- PROJECT BOUNDARY
- VERTICAL SEAWALL
- SLOPING SEAWALL
- PUBLIC FACILITIES
- MARINE VIADUCT
- AT-GRADE ROAD
- AMENITY
- POTENTIAL STOCKPILING AREA IN 2028 AND 2029
- POTENTIAL STOCKPILING AREA FROM JUN 2027 TO DEC 2028
- TENTATIVE BARGING POINTS



PROJECT
 項目
 DEVELOPMENT OF TSEUNG KWAN O AREA 137 AND ASSOCIATED RECLAMATION SITES - INVESTIGATION, DESIGN AND CONSTRUCTION

CLIENT
 業主
 土木工程拓展署
 Civil Engineering and Development Department

CONSULTANT
 工程師公司
 AECOM Birmes (TKO137) JV

SUB-CONSULTANTS
 分判工程師公司

ISSUE/REVISION
 修訂

I/R	DATE	DESCRIPTION	CHK.
修訂	日期	修訂描述	核對

STATUS
 狀態

SCALE
 比例
 A1 1 : 5000

DIMENSION UNIT
 尺寸單位
 METRES

KEY PLAN
 索引圖

PROJECT NO.
 項目編號
 60720423

CONTRACT NO.
 合約編號
 CE 40/2023(CE)

SHEET TITLE
 圖紙名稱
 LOCATION PLAN OF TEMPORARY STOCKPILING AREAS AND BARGING POINTS WITH CONVEYORS AT TKO 132

SHEET NUMBER
 圖紙編號
 60720423/B30/FIGURE 7.2

V:\BAK\US95-BAK\CSWP\p1\idrv\Create PH file\new\CSWP-75\color\p1
 Plot File by: haiquan.zhao 12/13/2024
 PATH: P:\PROJECTS\60720423\DRAWING\REPORT\B30\B30_781.dgn

This drawing has been prepared for the use of AECOM Birmes (TKO137) JV and is not to be used, modified, reproduced or relied upon by third parties, except as approved by AECOM Birmes (TKO137) JV or as required by law. AECOM Birmes (TKO137) JV accepts no responsibility, and denies any liability whatsoever, to any party, for uses or reliance on this drawing without AECOM Birmes (TKO137) JV's express written consent. All measurements must be obtained from the stated dimensions.