


V:\BAK\US55-BAK\CSWP\p1dtdr\Create PH file\new\CSWP-75\color\p1
 Plot File by: WangMB
 2024/10/28
 PATH P:\PROJECTS\60720423\DRAWING\REPORT\B30\B30_788.dgn

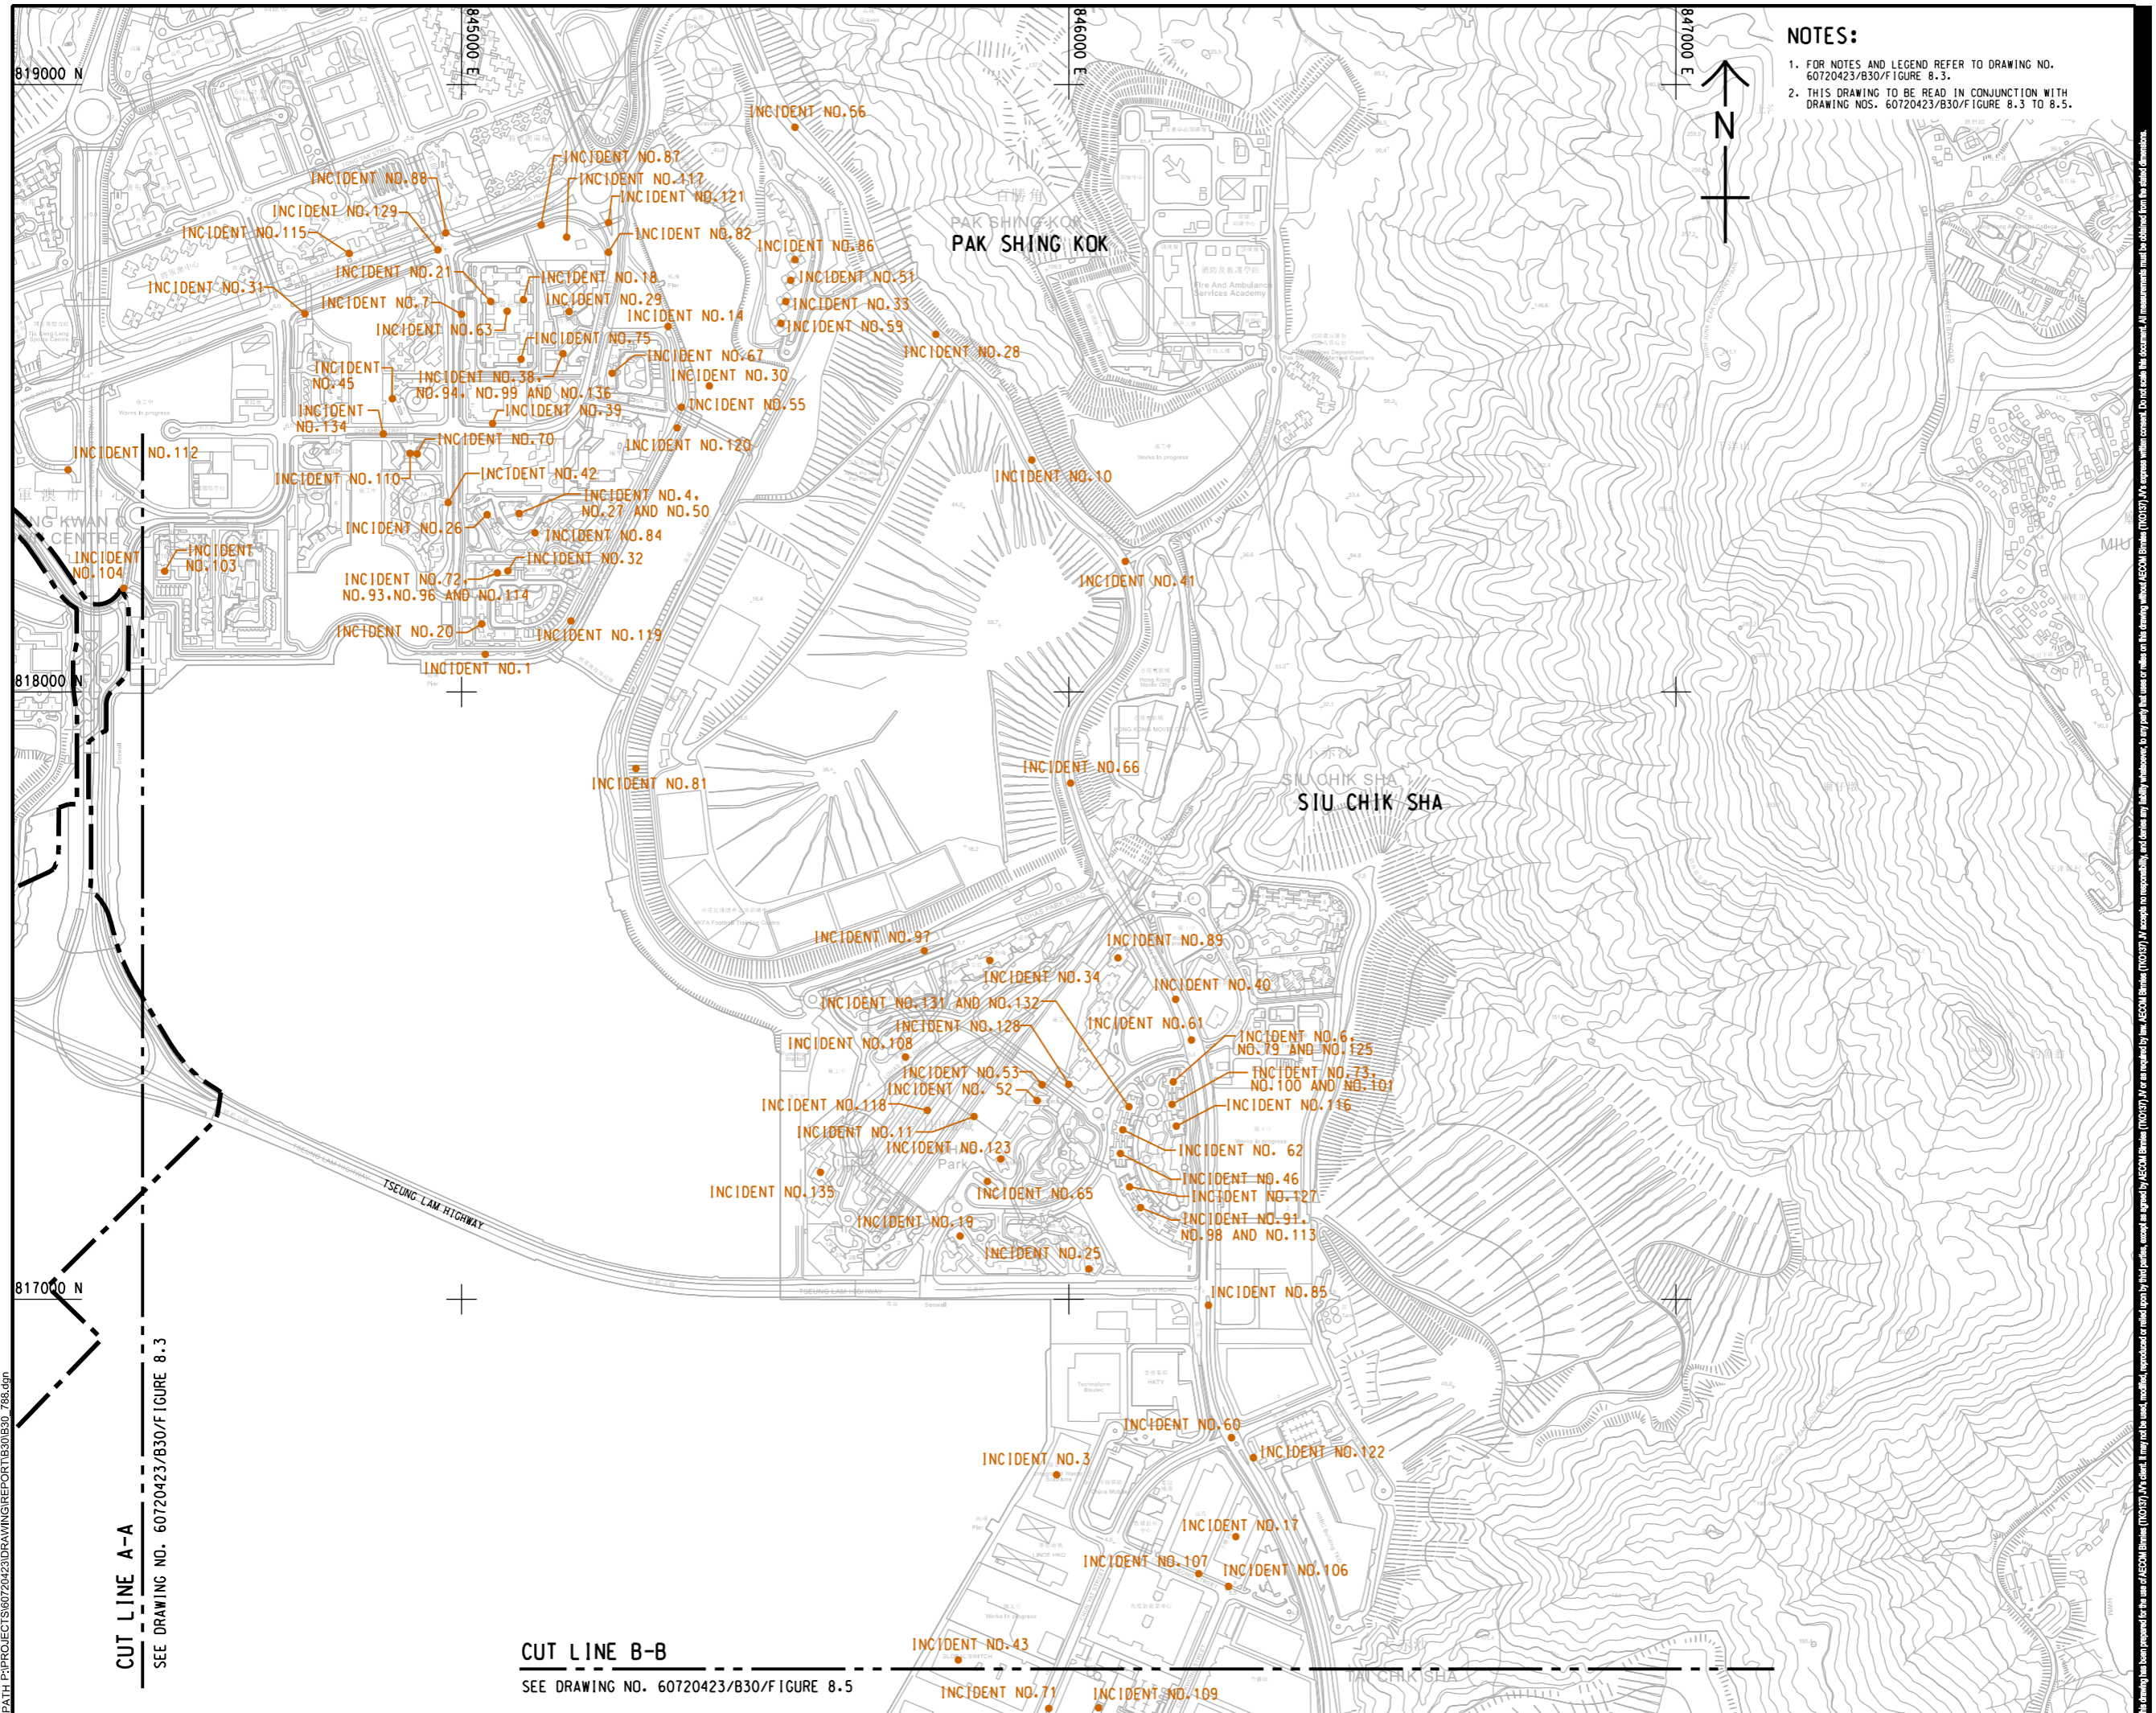

CUT LINE A-A
 SEE DRAWING NO. 60720423/B30/FIGURE 8.3

CUT LINE B-B
 SEE DRAWING NO. 60720423/B30/FIGURE 8.5

NOTES:
 1. FOR NOTES AND LEGEND REFER TO DRAWING NO. 60720423/B30/FIGURE 8.3.
 2. THIS DRAWING TO BE READ IN CONJUNCTION WITH DRAWING NOS. 60720423/B30/FIGURE 8.3 TO 8.5.



PROJECT
 DEVELOPMENT OF TSEUNG KWAN O AREA 137 AND ASSOCIATED RECLAMATION SITES - INVESTIGATION, DESIGN AND CONSTRUCTION

CLIENT
 CEDD 土木工程拓展署
 Civil Engineering and Development Department

CONSULTANT
 AECOM Birmes (TKO137) JV

SUB-CONSULTANTS
 分判工程顧問公司


ISSUE/REVISION

IR	DATE	DESCRIPTION	CHK.

STATUS
 01/24

SCALE A1 1:5000
DIMENSION UNIT METRES

KEY PLAN A1 1:125000

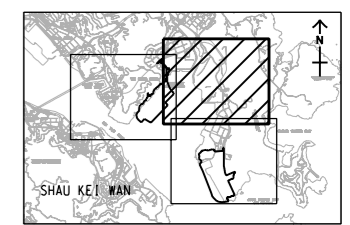

PROJECT NO. 60720423
CONTRACT NO. CE 40/2023(CE)

SHEET TITLE
 LOCATIONS OF INCIDENT RECORDS

SHEET NUMBER
 60720423/B30/FIGURE 8.4

This drawing has been prepared for the use of AECOM Birmes (TKO137) JV and is not to be used, modified, reproduced or relied upon by third parties, except as approved by AECOM Birmes (TKO137) JV or as indicated by law. AECOM Birmes (TKO137) JV accepts no responsibility, and denies any liability, whatsoever, to any party, for losses or claims of any kind, arising from the use of this drawing without the consent of AECOM Birmes (TKO137) JV. All measurements must be obtained from the stated dimensions.