


ISO A1 594mm x 841mm
 Approved:
 Checked:
 Designer:
 Project Management Initials:

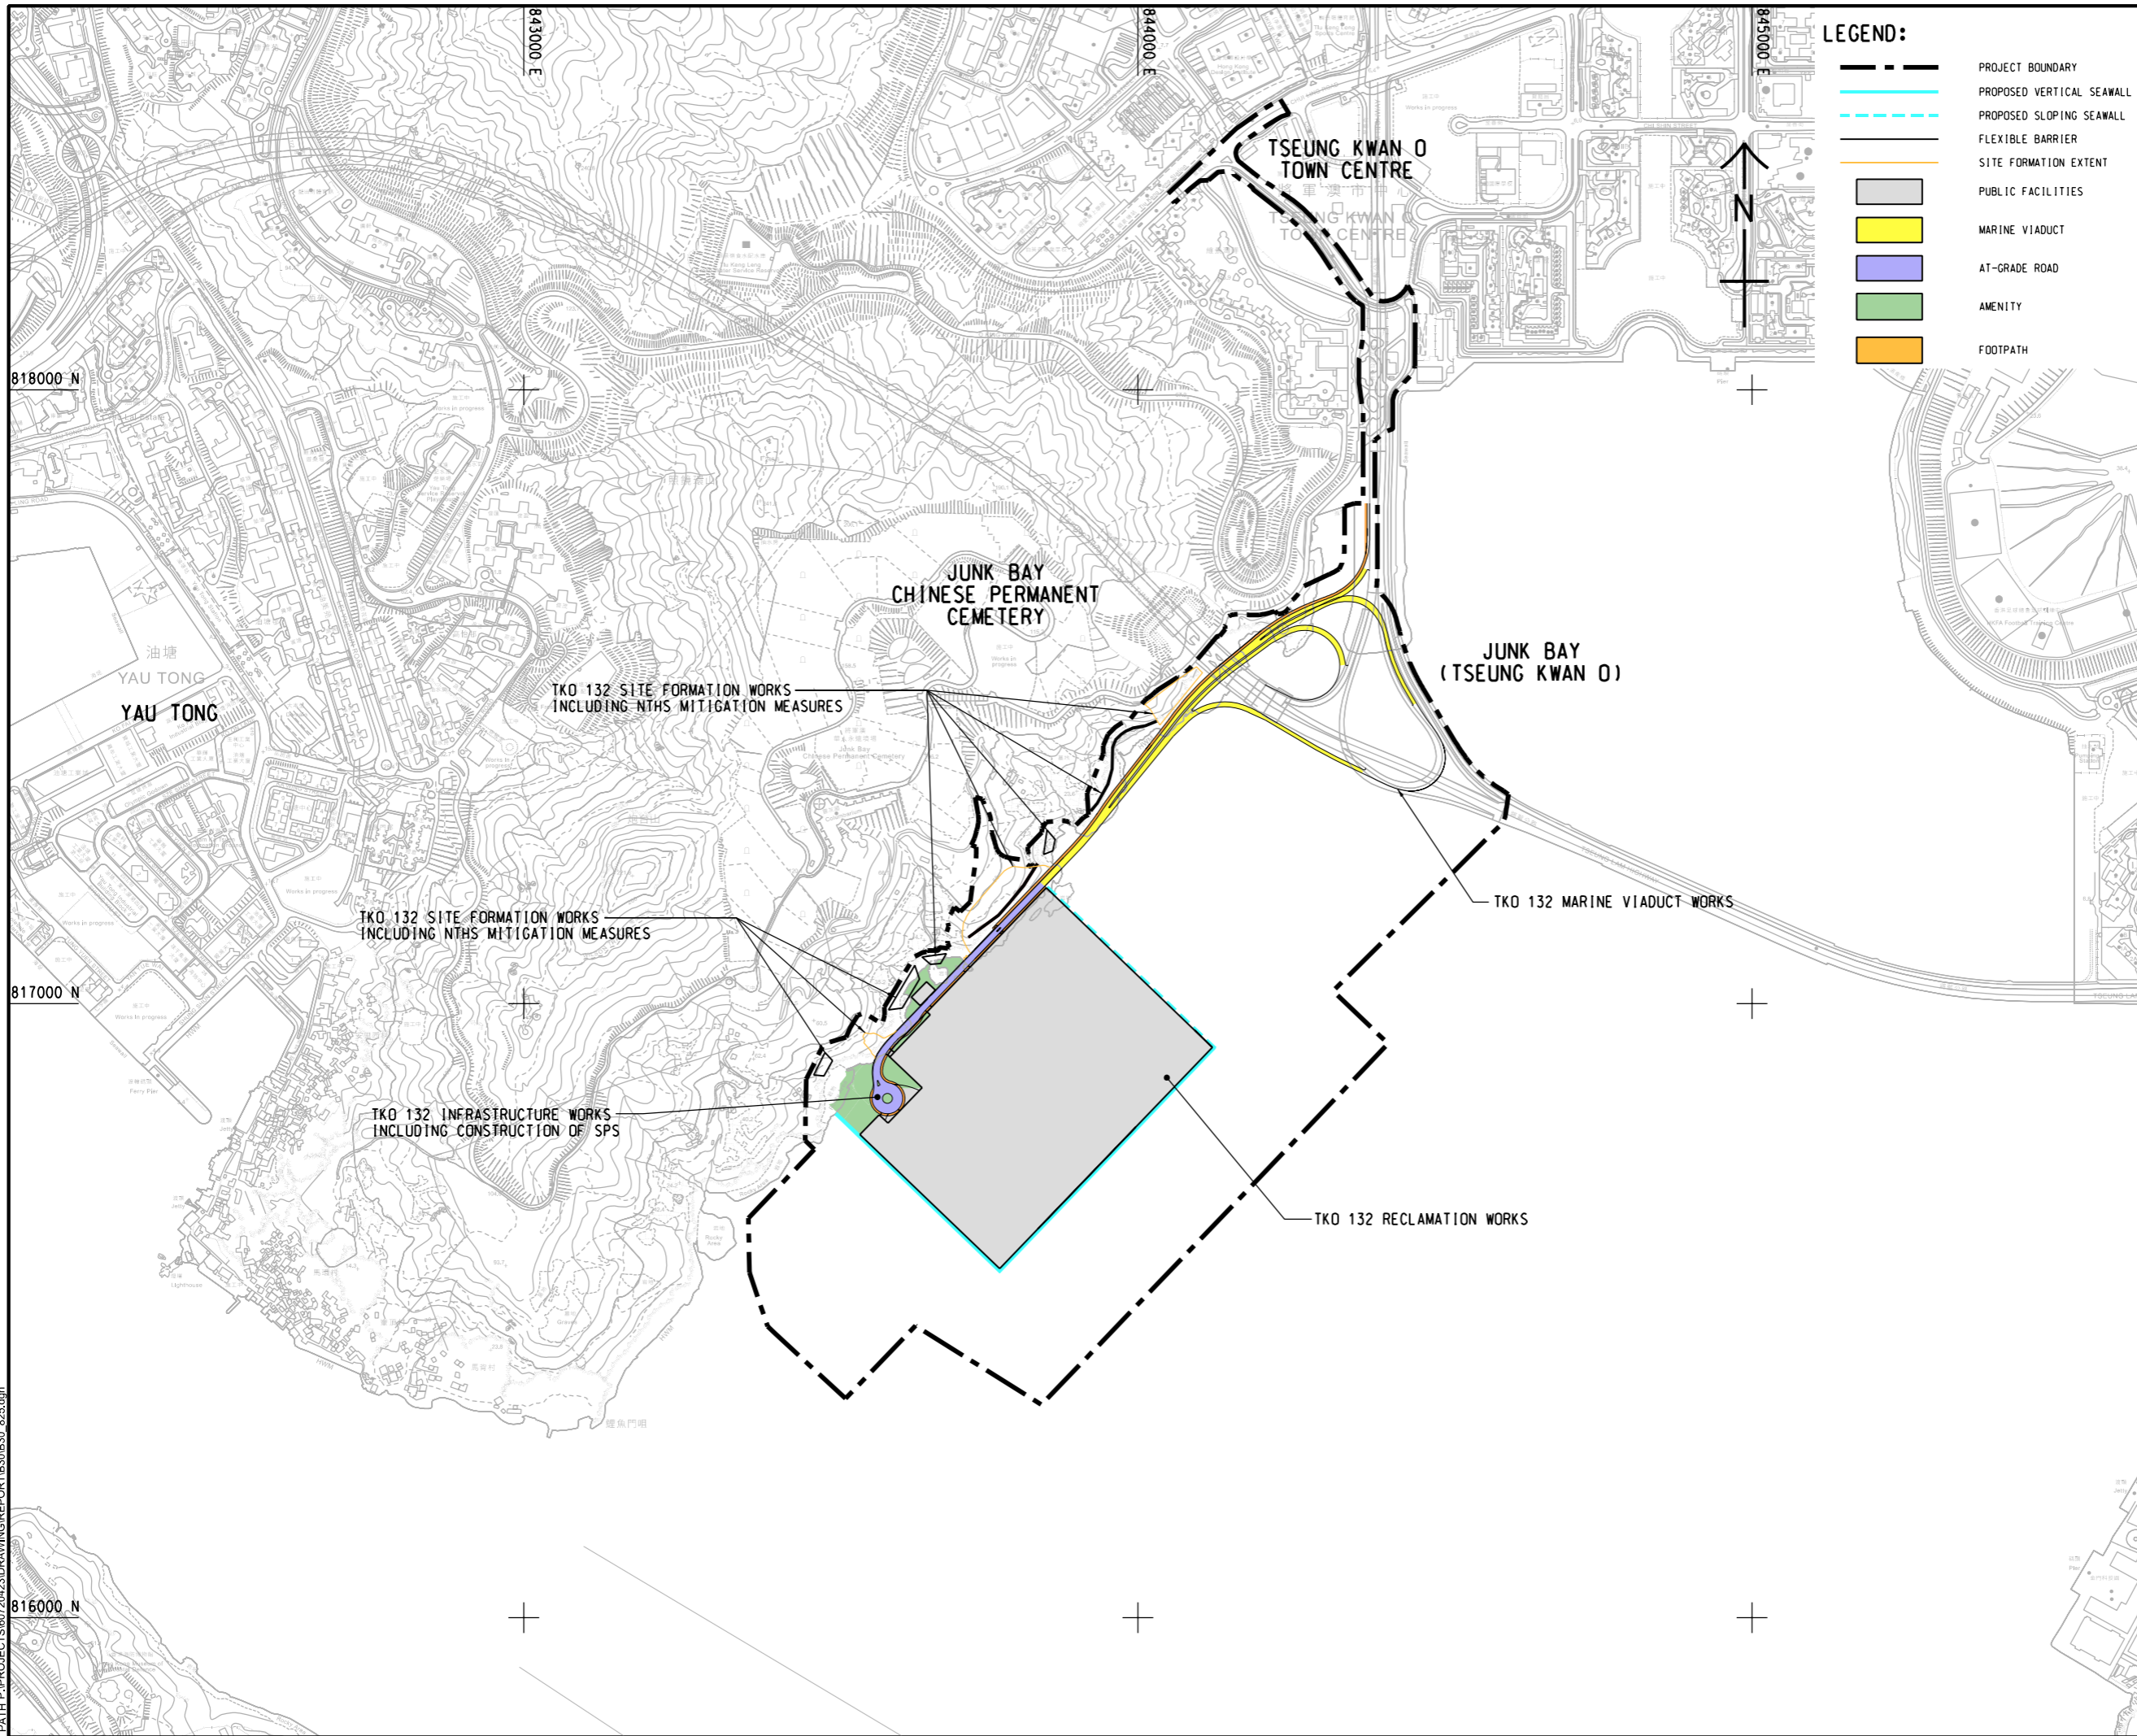

LEGEND:

- PROJECT BOUNDARY
- PROPOSED VERTICAL SEAWALL
- PROPOSED SLOPING SEAWALL
- FLEXIBLE BARRIER
- SITE FORMATION EXTENT
- PUBLIC FACILITIES
- MARINE VIADUCT
- AT-GRADE ROAD
- AMENITY
- FOOTPATH



PROJECT
 項目
 DEVELOPMENT OF
 TSEUNG KWAN O AREA 137
 AND ASSOCIATED
 RECLAMATION SITES
 - INVESTIGATION,
 DESIGN AND CONSTRUCTION

CLIENT
 業主
 土木工程拓展署
 Civil Engineering and
 Development Department

CONSULTANT
 顧問公司
 AECOM Binnies (TKO137) JV

SUB-CONSULTANTS
 分判工程師/公司

ISSUE/REVISION
 修訂

NO.	DATE	DESCRIPTION	CHK.

STATUS
 狀態

SCALE **DIMENSION UNIT**
 比例尺 尺寸單位
 A1 1 : 5000 METRES

KEY PLAN
 索引圖

PROJECT NO. **CONTRACT NO.**
 項目編號 合約編號
 60720423 CE 40/2023(CE)

SHEET TITLE
 圖則名稱
 KEY LAND-BASED CONSTRUCTION
 WORKS AND MARINE WORKS
 IN TKO 132

SHEET NUMBER
 圖則編號
 60720423/B30/FIGURE 9.6.3

V:\BAK\US95-BAK\CSWP\p1\cd\Create PH file\new\CSWP-75\color\p1
 Plot File by: haiguang.zhao 10/26/2024
 PATH P:\PROJECTS\60720423\DRAWING\REPORT\B30\B30_825.dgn

This drawing has been prepared for the use of AECOM Binnies (TKO137) JV or as required by the Client. It may not be used, modified, reproduced or relied upon by third parties, except as agreed by AECOM Binnies (TKO137) JV or as required by the Client. All measurements, to any part, that are or may be used, modified, reproduced or relied upon by third parties, must be obtained from the Client.