


V:\BAKU\US55-BAK\CSWP\p1dtdrv\Create PH file\new\CSWP-75\color\p1d
 Plot File by: WangMJ
 PATH P:\PROJECTS\60720423\DRAWING\REPORT\B30\B30_826.dgn
 ISO A1 594mm x 841mm
 Approved:
 Checked:
 Designer:
 Project Management Initials:

- LEGEND:**
- PROJECT BOUNDARY
 - PROPOSED SLOPING SEAWALL
 - EXISTING SEAWALL
 - VERTICAL SEAWALL
 - FLEXIBLE BARRIER
 - SITE FORMATION EXTENT
 - ++++ RECLAMATION
 - ENGINEERING INFRASTRUCTURE WORKS
 - SITE DEVELOPMENT OF RESIDENTIAL DEVELOPMENTS, OU AND G1/C AREAS

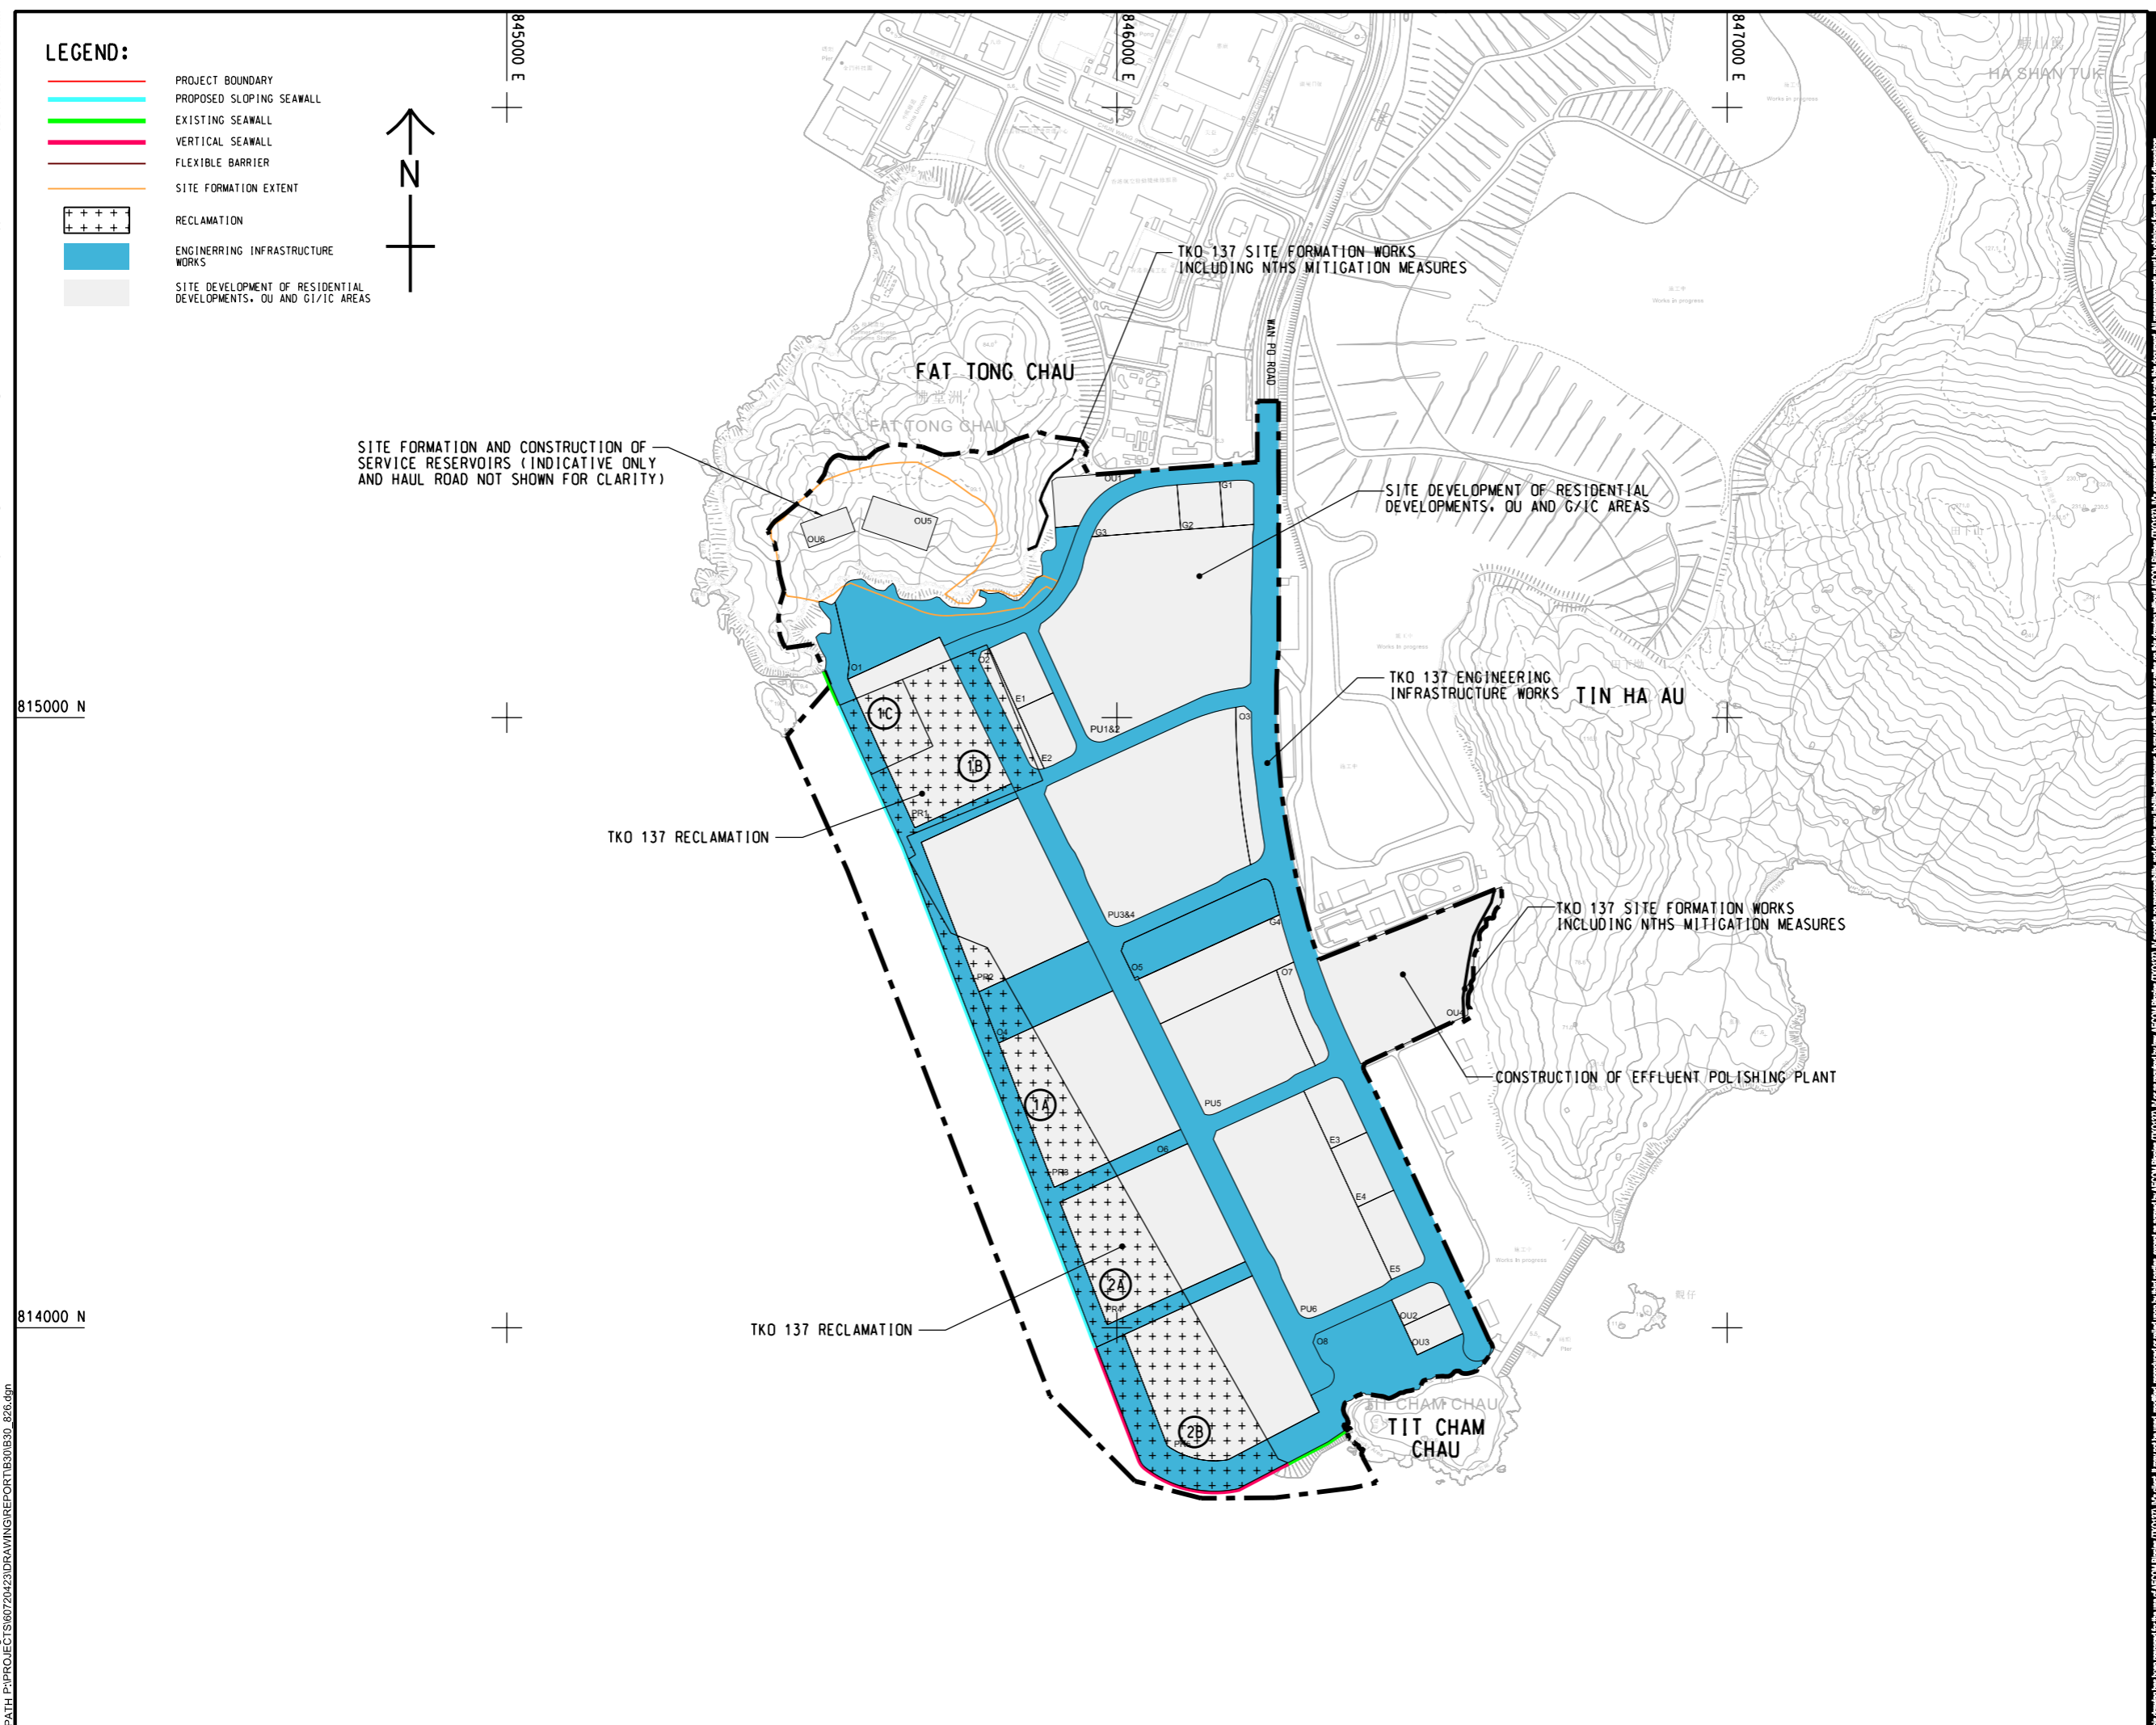

SITE FORMATION AND CONSTRUCTION OF SERVICE RESERVOIRS (INDICATIVE ONLY AND HAUL ROAD NOT SHOWN FOR CLARITY)

TKO 137 SITE FORMATION WORKS INCLUDING NTHS MITIGATION MEASURES

SITE DEVELOPMENT OF RESIDENTIAL DEVELOPMENTS, OU AND G1/C AREAS

TKO 137 ENGINEERING INFRASTRUCTURE WORKS

TKO 137 SITE FORMATION WORKS INCLUDING NTHS MITIGATION MEASURES

CONSTRUCTION OF EFFLUENT POLISHING PLANT

TKO 137 RECLAMATION

TKO 137 RECLAMATION

815000 N

814000 N

846000 E

847000 E

ISSUE/REVISION

NO.	DATE	DESCRIPTION	CHK.

I/R	DATE	DESCRIPTION	CHK.

STATUS

SCALE **DIMENSION UNIT**

A1 1 : 5000 METRES

KEY PLAN

PROJECT NO. **CONTRACT NO.**

60720423 CE 40/2023(CE)

SHEET TITLE

KEY LAND-BASED CONSTRUCTION WORKS AND MARINE WORKS IN TKO 137

SHEET NUMBER

60720423/B30/FIGURE 9.6.4

This drawing has been prepared for the use of AECOM Binnies (TKO137) JV client. It may not be used, modified, reproduced or relied upon by third parties, except as approved by AECOM Binnies (TKO137) JV or as instructed by the AECOM Binnies (TKO137) JV. AECOM Binnies (TKO137) JV accepts no responsibility, and denies any liability whatsoever, to any party, that uses or relies on this drawing without AECOM Binnies (TKO137) JV's express written consent. Do not scale this document. All measurements must be obtained from the stated dimensions.