


ISO A1 594mm x 841mm
 Approved:
 Checked:
 Designer:
 Project Management Initials:

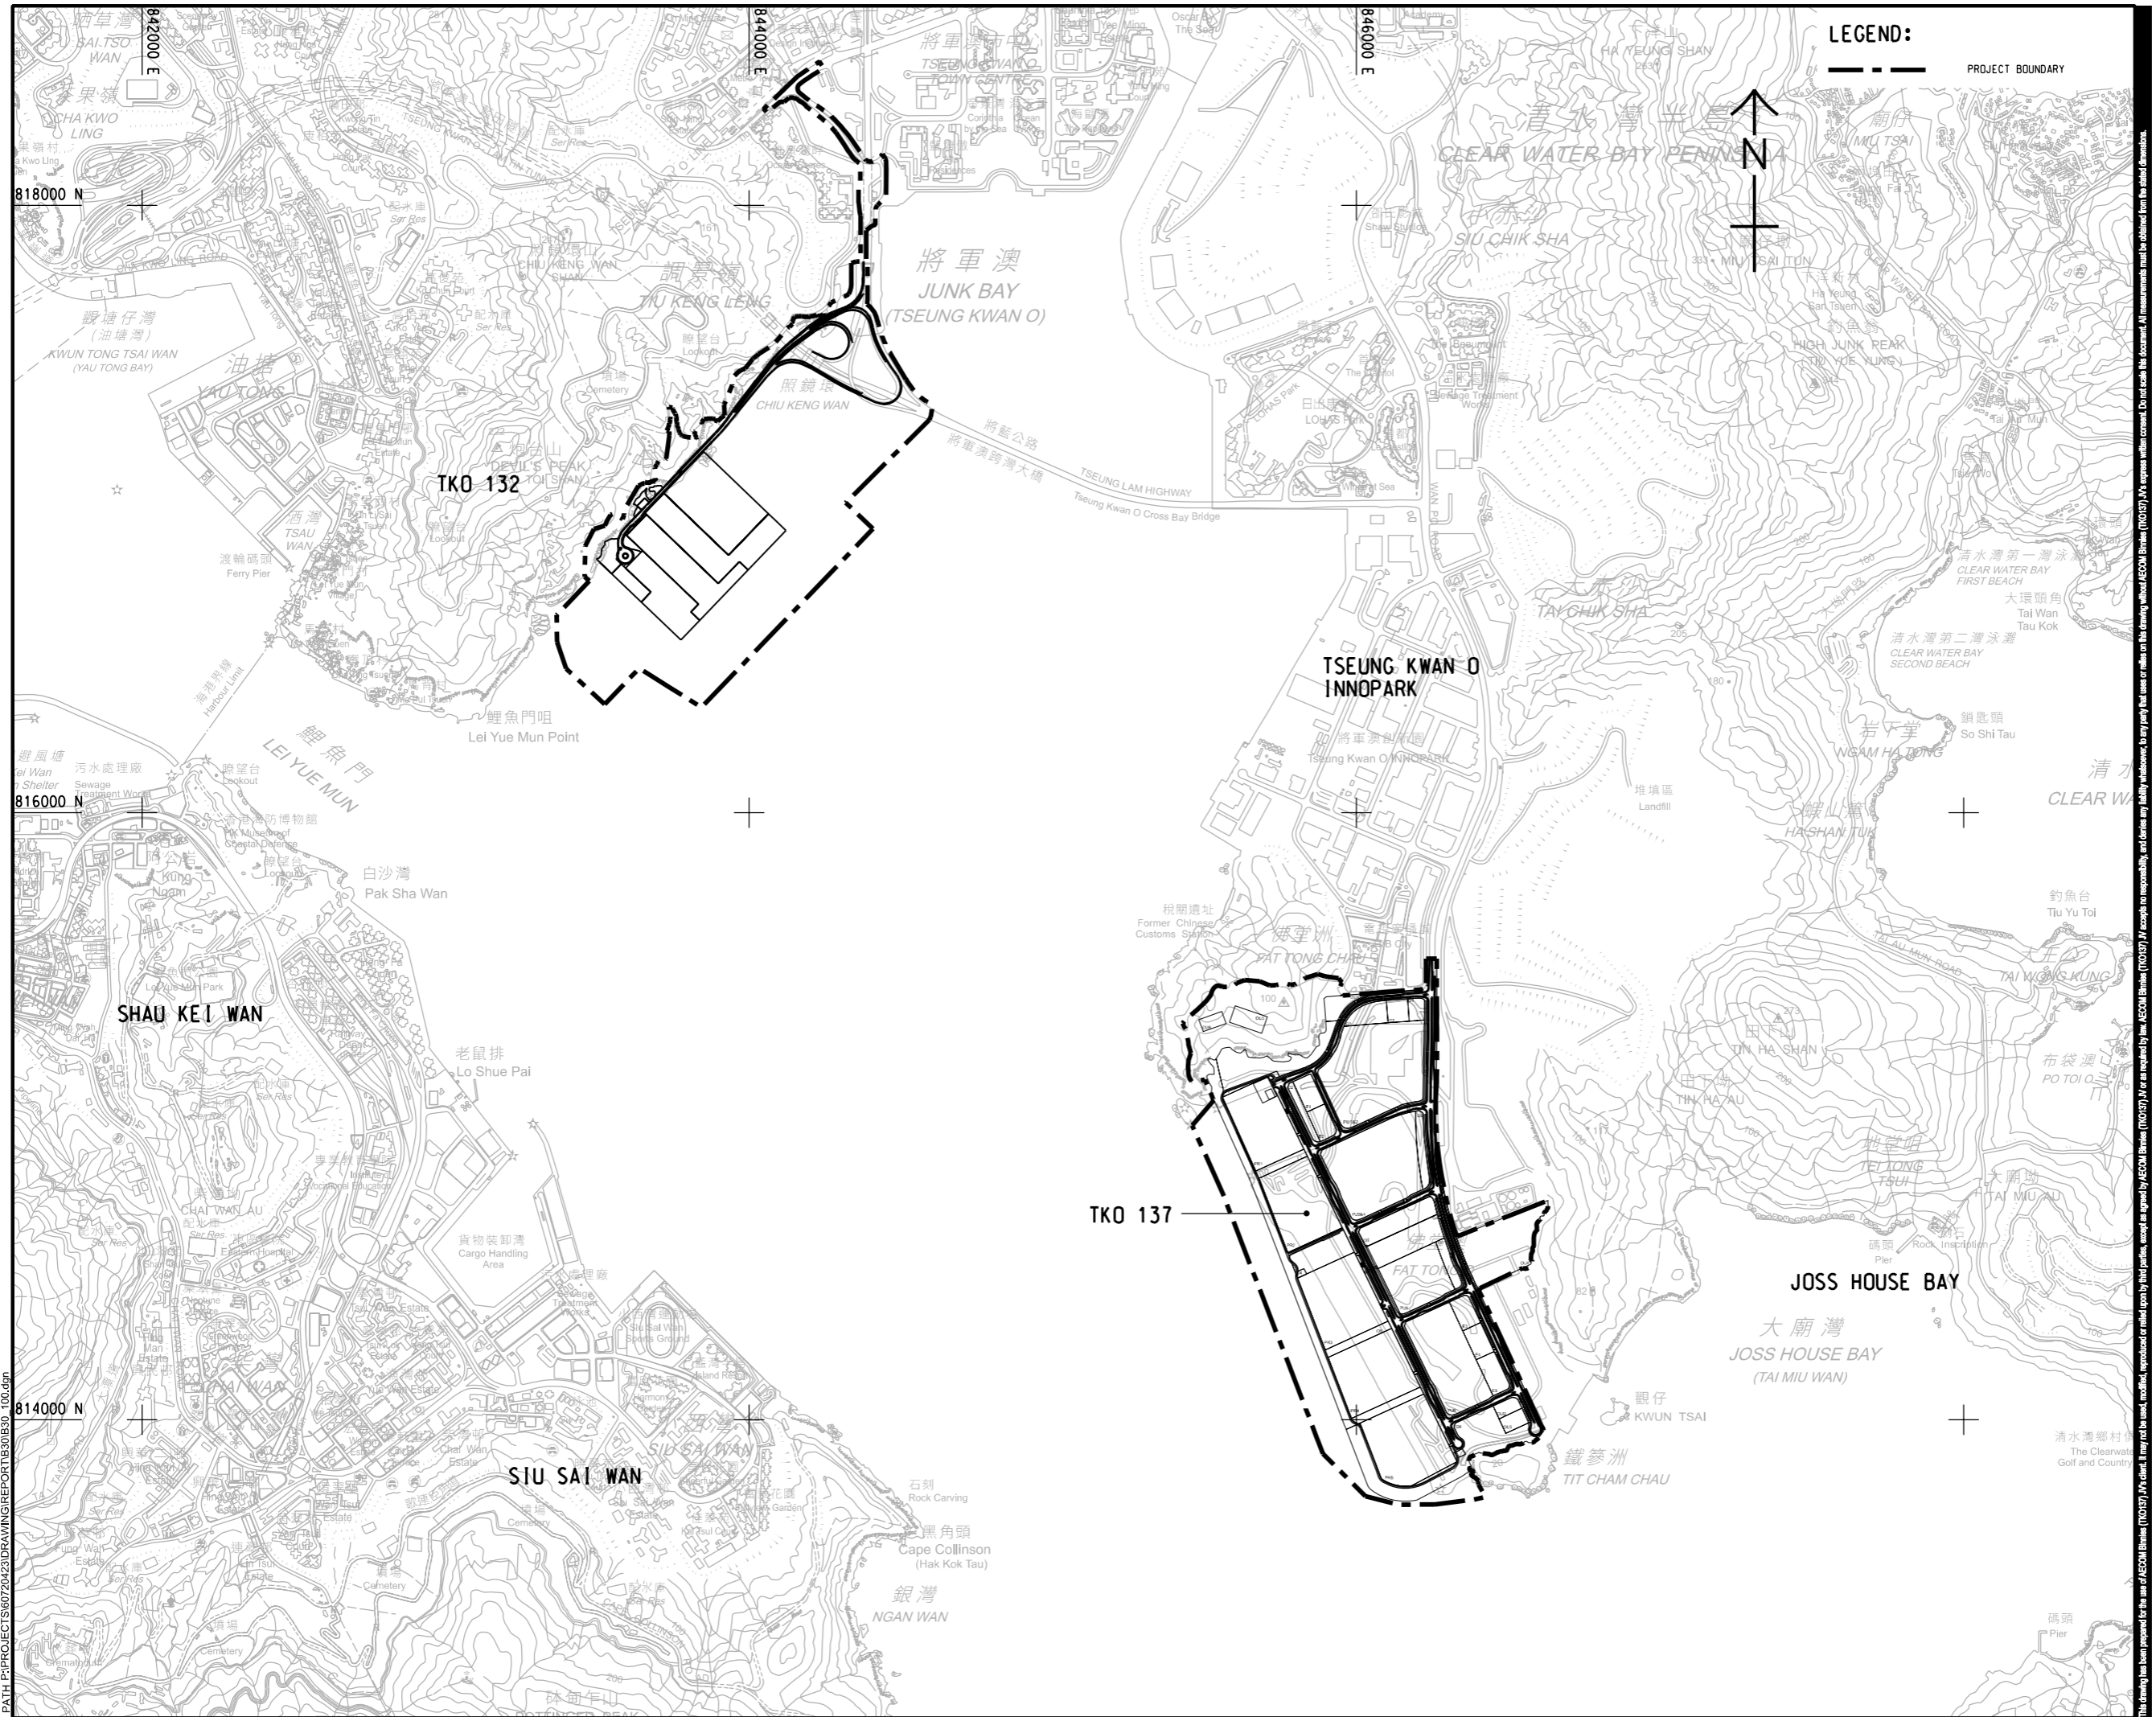

LEGEND:
 - - - PROJECT BOUNDARY



PROJECT
 DEVELOPMENT OF
 TSEUNG KWAN O AREA 137
 AND ASSOCIATED
 RECLAMATION SITES
 - INVESTIGATION,
 DESIGN AND CONSTRUCTION

CLIENT
 土木工程拓展署
CEDD Civil Engineering and
 Development Department

CONSULTANT
 AECOM Binnies (TKO137) JV

SUB-CONSULTANTS
 分判工程顧問公司

ISSUE/REVISION

IR	DATE	DESCRIPTION	CHK.

STATUS
 1/1/1

SCALE **DIMENSION UNIT**
 A1 1: 10000 METRES

KEY PLAN

PROJECT NO. **CONTRACT NO.**
 60720423 CE 40/2023(CE)

SHEET TITLE
 PROJECT LOCATION PLAN

SHEET NUMBER
 60720423/B30/FIGURE 1.1

V:\BAKU\55-BAK\CSWP\p1\dir\Create PH file\new\CSWP-75\color\p1
 Plot File by: Yez21 2024/10/25
 PATH: P:\PROJECTS\60720423\DRAWING\REPORT\B30\B30_100.dgn

This drawing has been prepared for the use of AECOM Binnies (TKO137) JV or as required by law. AECOM Binnies (TKO137) JV accepts no responsibility, and disclaims any liability whatsoever, to any party, that uses or relies on this drawing without AECOM Binnies (TKO137) JV's express written consent. Do not scale this document. All measurements must be obtained from the stated dimensions.