


V:\BAKU\US55-BAK\CSWP\p1\ddr\Create PH file\new\CSWP-75\color\p1 Plot File by: YeeFB 25/10/2024 PATH P:\PROJECTS\60720423\DRAWING\REPORT\B30B\B30B\_730.dgn  
 ISO A1 594mm x 841mm  
 Approved:  
 Checked:  
 Designer:  
 Project Management Initials:

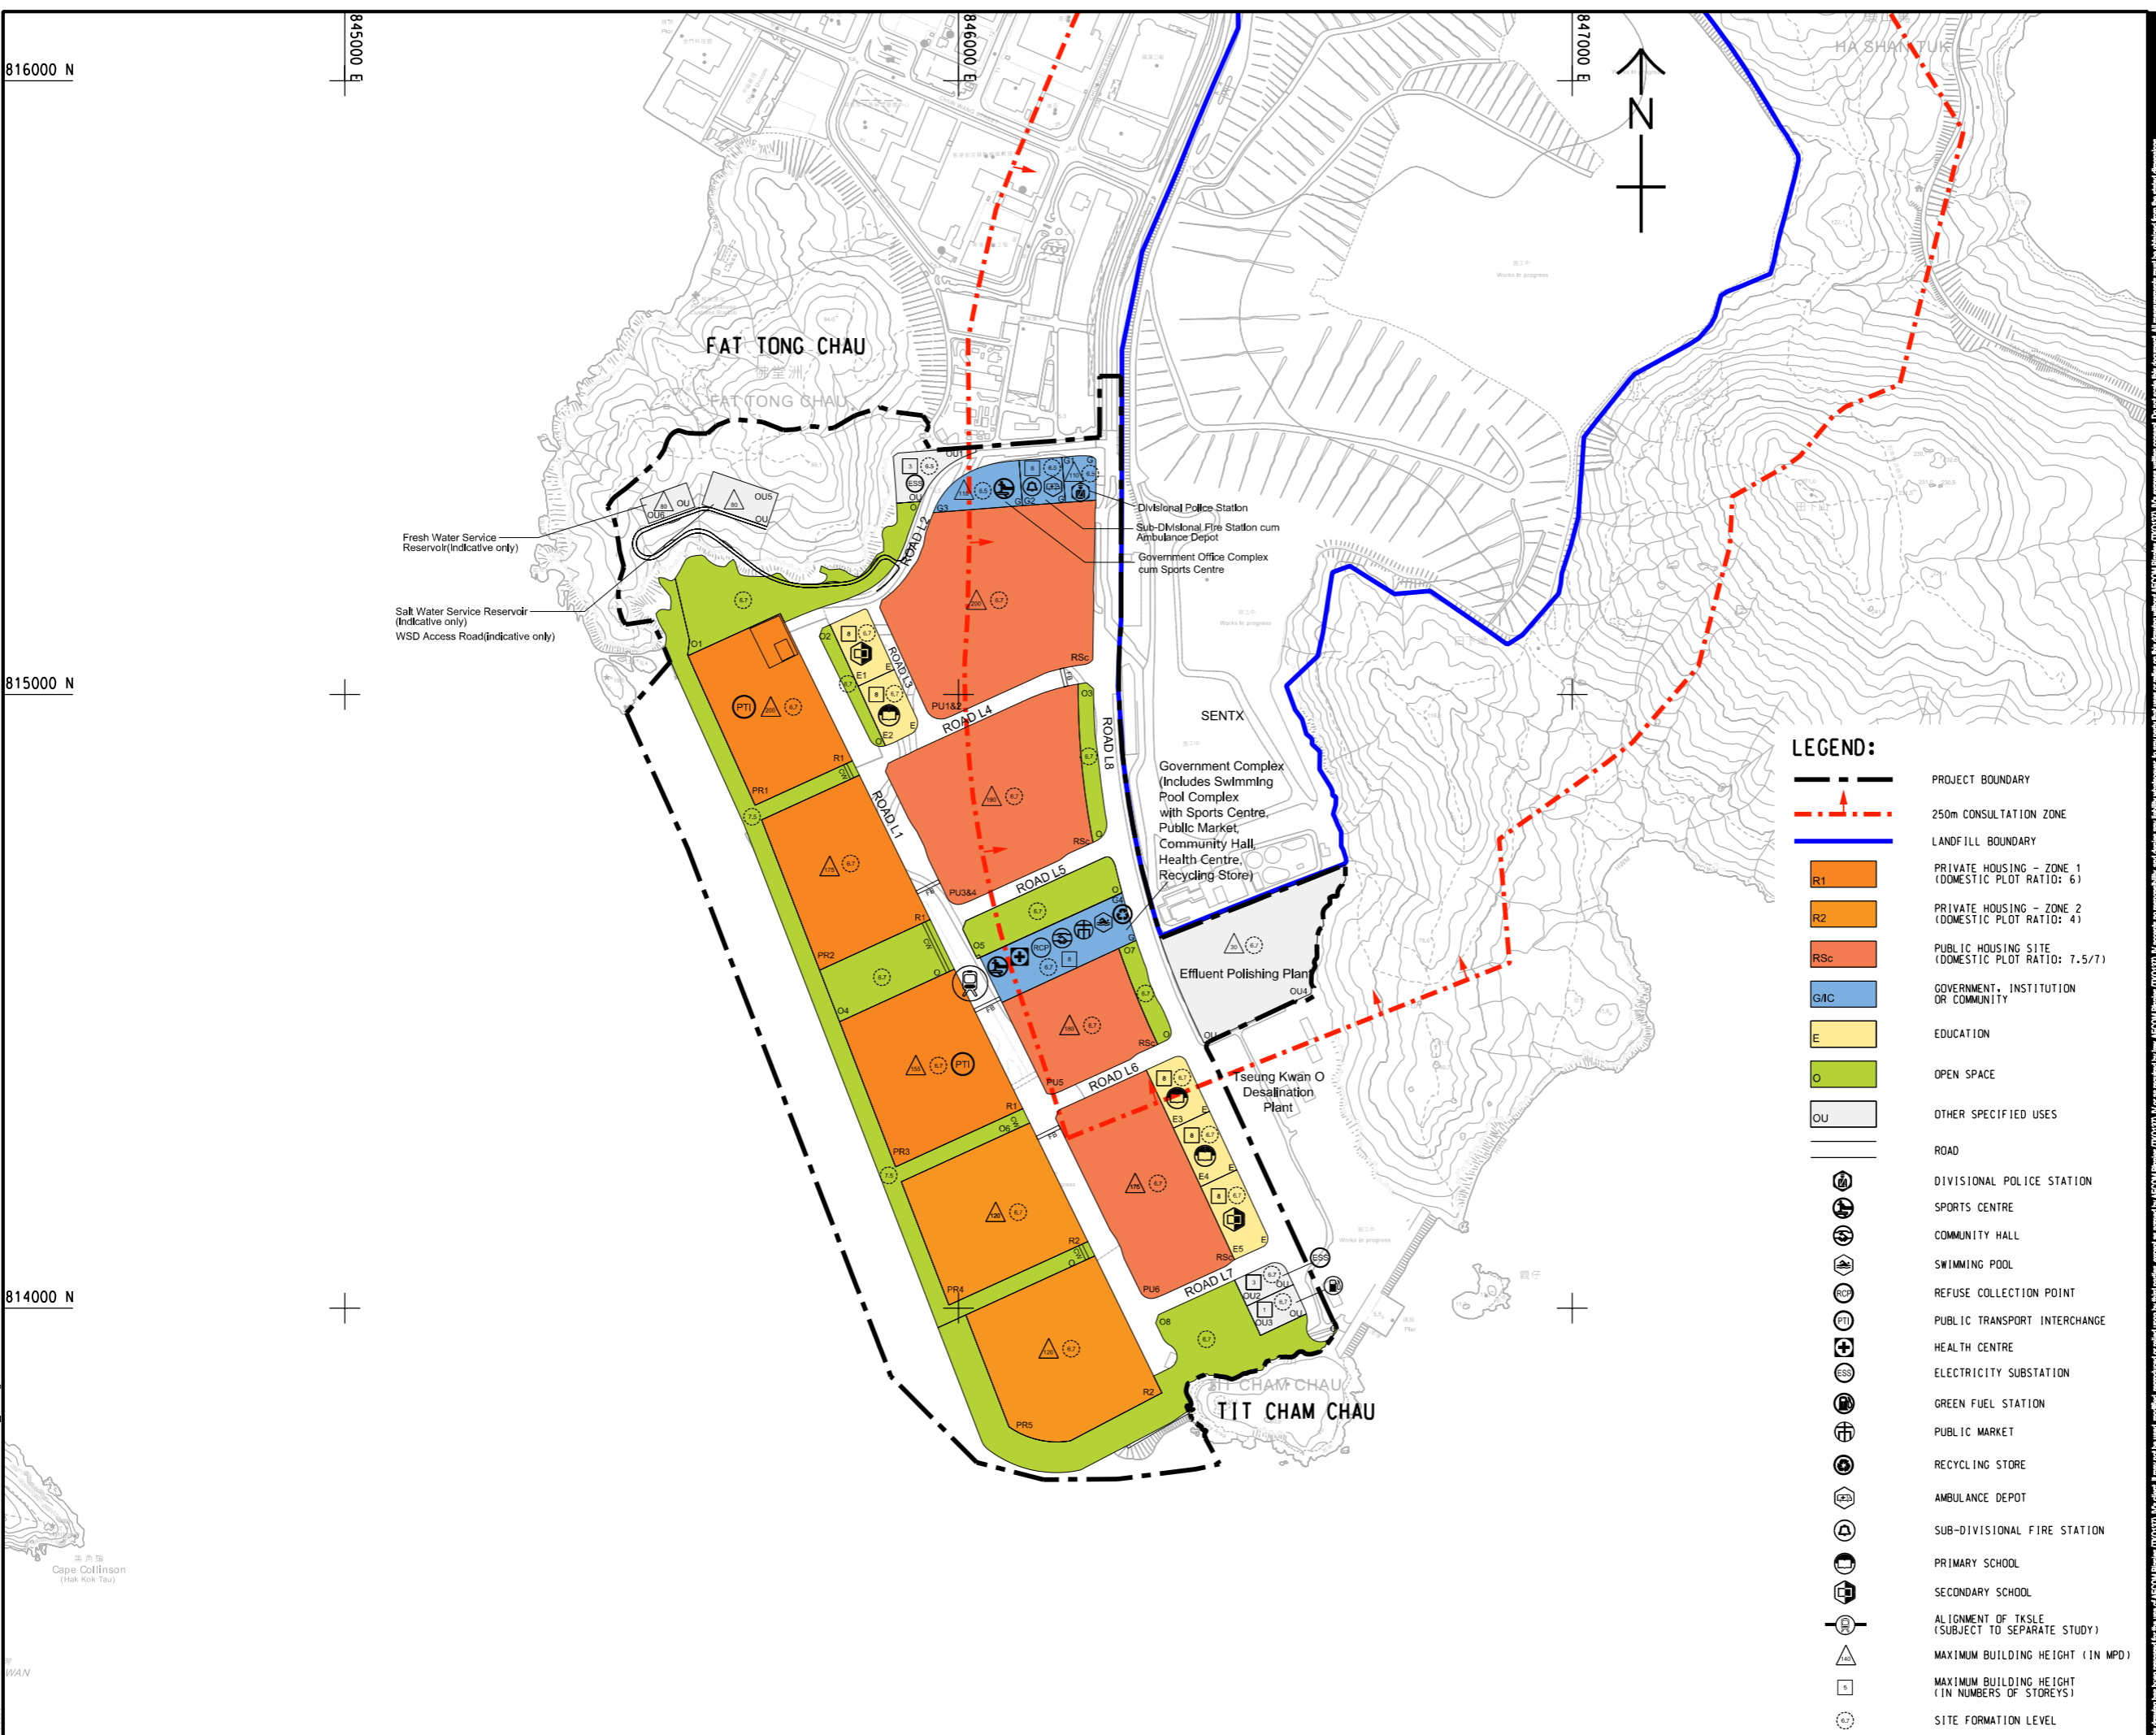

**ISSUE/REVISION**

NO.	DATE	DESCRIPTION	CHK.

**STATUS**

**SCALE**      **DIMENSION UNIT**

A1 1: 5000      METRES

**KEY PLAN**

**PROJECT NO.**      **CONTRACT NO.**

60720423      CE 40/2023(CE)

**SHEET TITLE**

LOCATION PLAN OF SOUTH EAST NEW TERRITORIES LANDFILL AND ITS EXTENSION

**SHEET NUMBER**

60720423/B30B/FIGURE 13.1

This drawing has been prepared for the use of AECOM Binnies (TKO137) JV and is not to be used, modified, reproduced or relied upon by third parties, except as approved by AECOM Binnies (TKO137) JV or as indicated by law. AECOM Binnies (TKO137) JV accepts no responsibility, and denies any liability whatsoever, to any party, that uses or relies on this drawing without AECOM Binnies (TKO137) JV's express written consent. Do not scale this document. All measurements must be obtained from the stated dimensions.