


V:\BAKU\SS5-BAK\CSWP\p1\dir\Create PH file\new\CSWP-75\color\p1
 Plot File by: haiquan.zhao 12/16/2024
 PATH P:\PROJECTS\60720423\DRAWING\REPORT\B30B.B30B 704.dgn
 ISO A1 594mm x 841mm
 Approved:
 Checked: 鯉魚門咀 Yue Mun Point
 Designer:
 Project Management Initials:

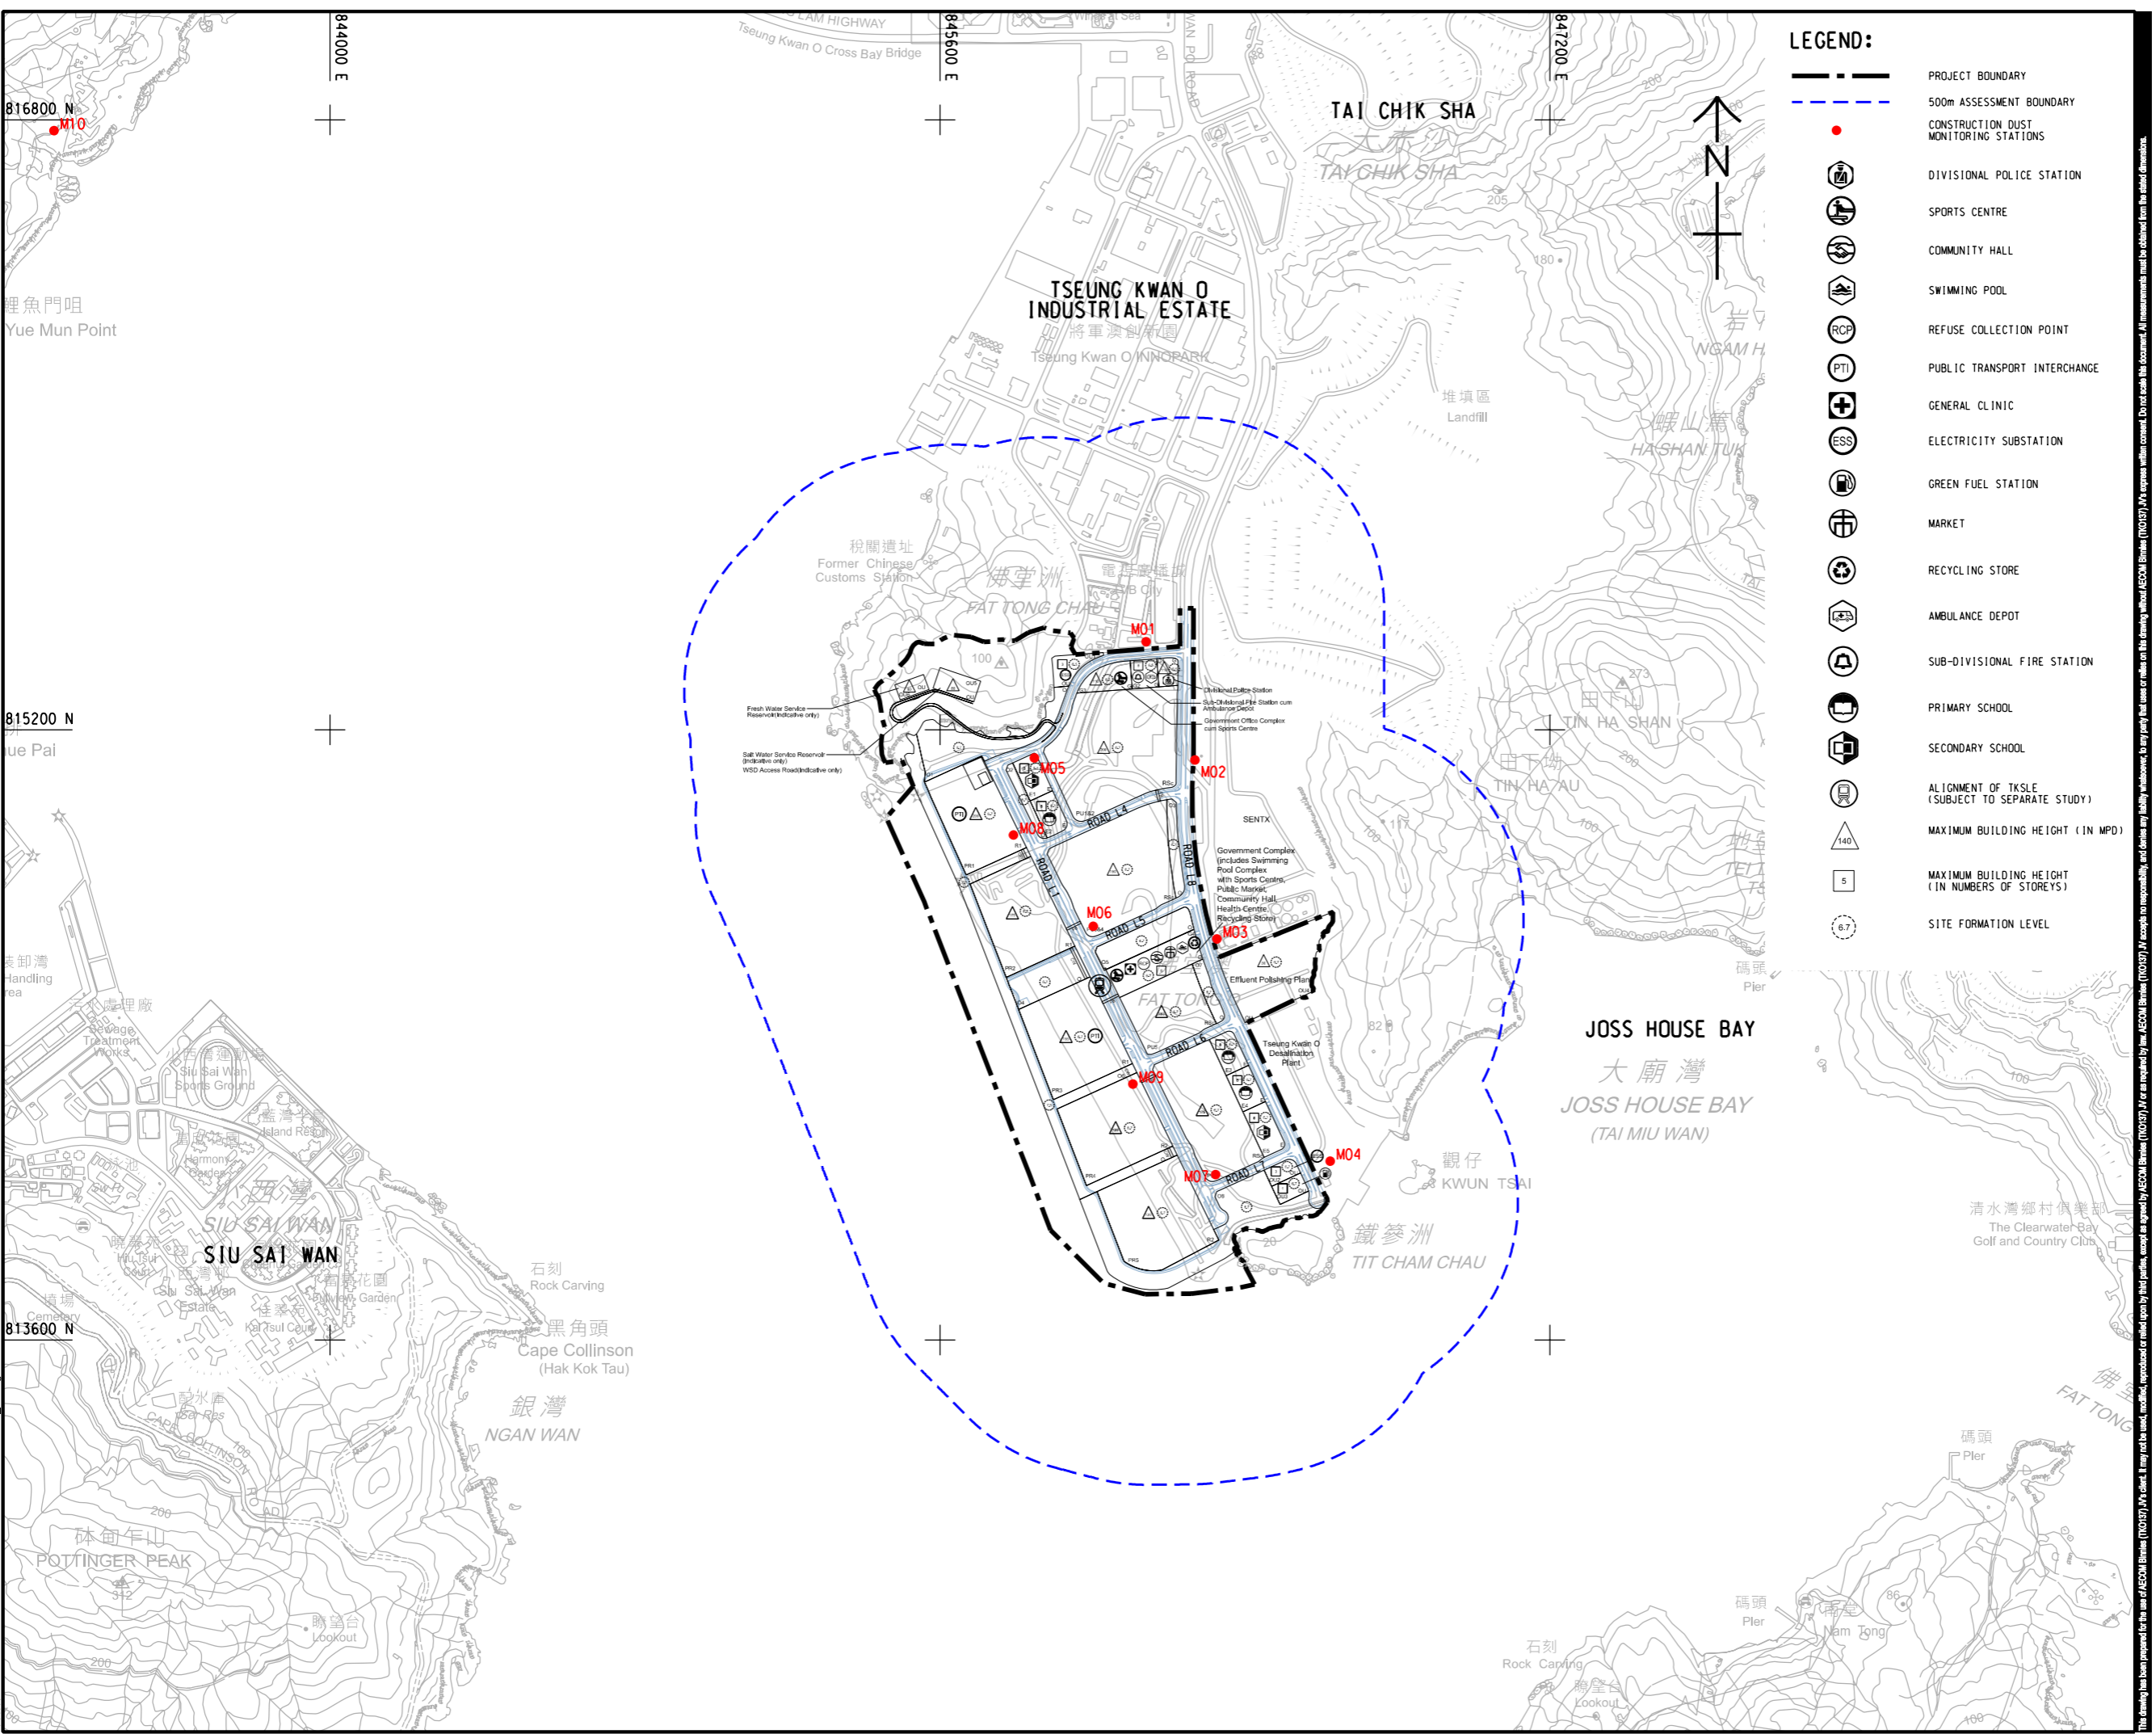

- LEGEND:**
- PROJECT BOUNDARY
 - 500m ASSESSMENT BOUNDARY
 - CONSTRUCTION DUST MONITORING STATIONS
 - Ⓜ DIVISIONAL POLICE STATION
 - Ⓢ SPORTS CENTRE
 - Ⓜ COMMUNITY HALL
 - ♾ SWIMMING POOL
 - Ⓜ REFUSE COLLECTION POINT
 - Ⓜ PUBLIC TRANSPORT INTERCHANGE
 - + GENERAL CLINIC
 - Ⓜ ELECTRICITY SUBSTATION
 - Ⓜ GREEN FUEL STATION
 - Ⓜ MARKET
 - ♻ RECYCLING STORE
 - Ⓜ AMBULANCE DEPOT
 - Ⓜ SUB-DIVISIONAL FIRE STATION
 - Ⓜ PRIMARY SCHOOL
 - Ⓜ SECONDARY SCHOOL
 - Ⓜ ALIGNMENT OF TKSLE (SUBJECT TO SEPARATE STUDY)
 - △ MAXIMUM BUILDING HEIGHT (IN MPD)
 - MAXIMUM BUILDING HEIGHT (IN NUMBERS OF STOREYS)
 - Ⓜ SITE FORMATION LEVEL



PROJECT
 項目
DEVELOPMENT OF TSEUNG KWAN O AREA 137 AND ASSOCIATED RECLAMATION SITES – INVESTIGATION, DESIGN AND CONSTRUCTION

CLIENT
 業主
 土木工程拓展署
Civil Engineering and Development Department

CONSULTANT
 顧問公司
 AECOM Binnies (TKO137) JV

SUB-CONSULTANTS
 分判工程師/公司

ISSUE/REVISION
 修訂

I/R	DATE	DESCRIPTION	CHK.

STATUS
 狀態

SCALE **DIMENSION UNIT**
 比例 單位
 A1 1 : 8000 METRES


KEY PLAN
 索引圖

PROJECT NO. **CONTRACT NO.**
 項目編號 合約編號
 60720423 CE 40/2023(CE)

SHEET TITLE
 圖紙名稱
LOCATIONS OF CONSTRUCTION DUST MONITORING STATIONS

SHEET NUMBER
 圖紙編號
 60720423/B30B/FIGURE 2.1.1

This drawing has been prepared for the use of AECOM Binnies (TKO137) JV and is not to be used, modified, reproduced or relied upon by third parties, except as approved by AECOM Binnies (TKO137) JV or as instructed by the client. AECOM Binnies (TKO137) JV or its employees, agents, subcontractors, consultants, suppliers, vendors, or any other third parties, shall not be held responsible for any errors, omissions, or inaccuracies in this drawing without the consent of AECOM Binnies (TKO137) JV. All measurements must be obtained from the stated dimensions.

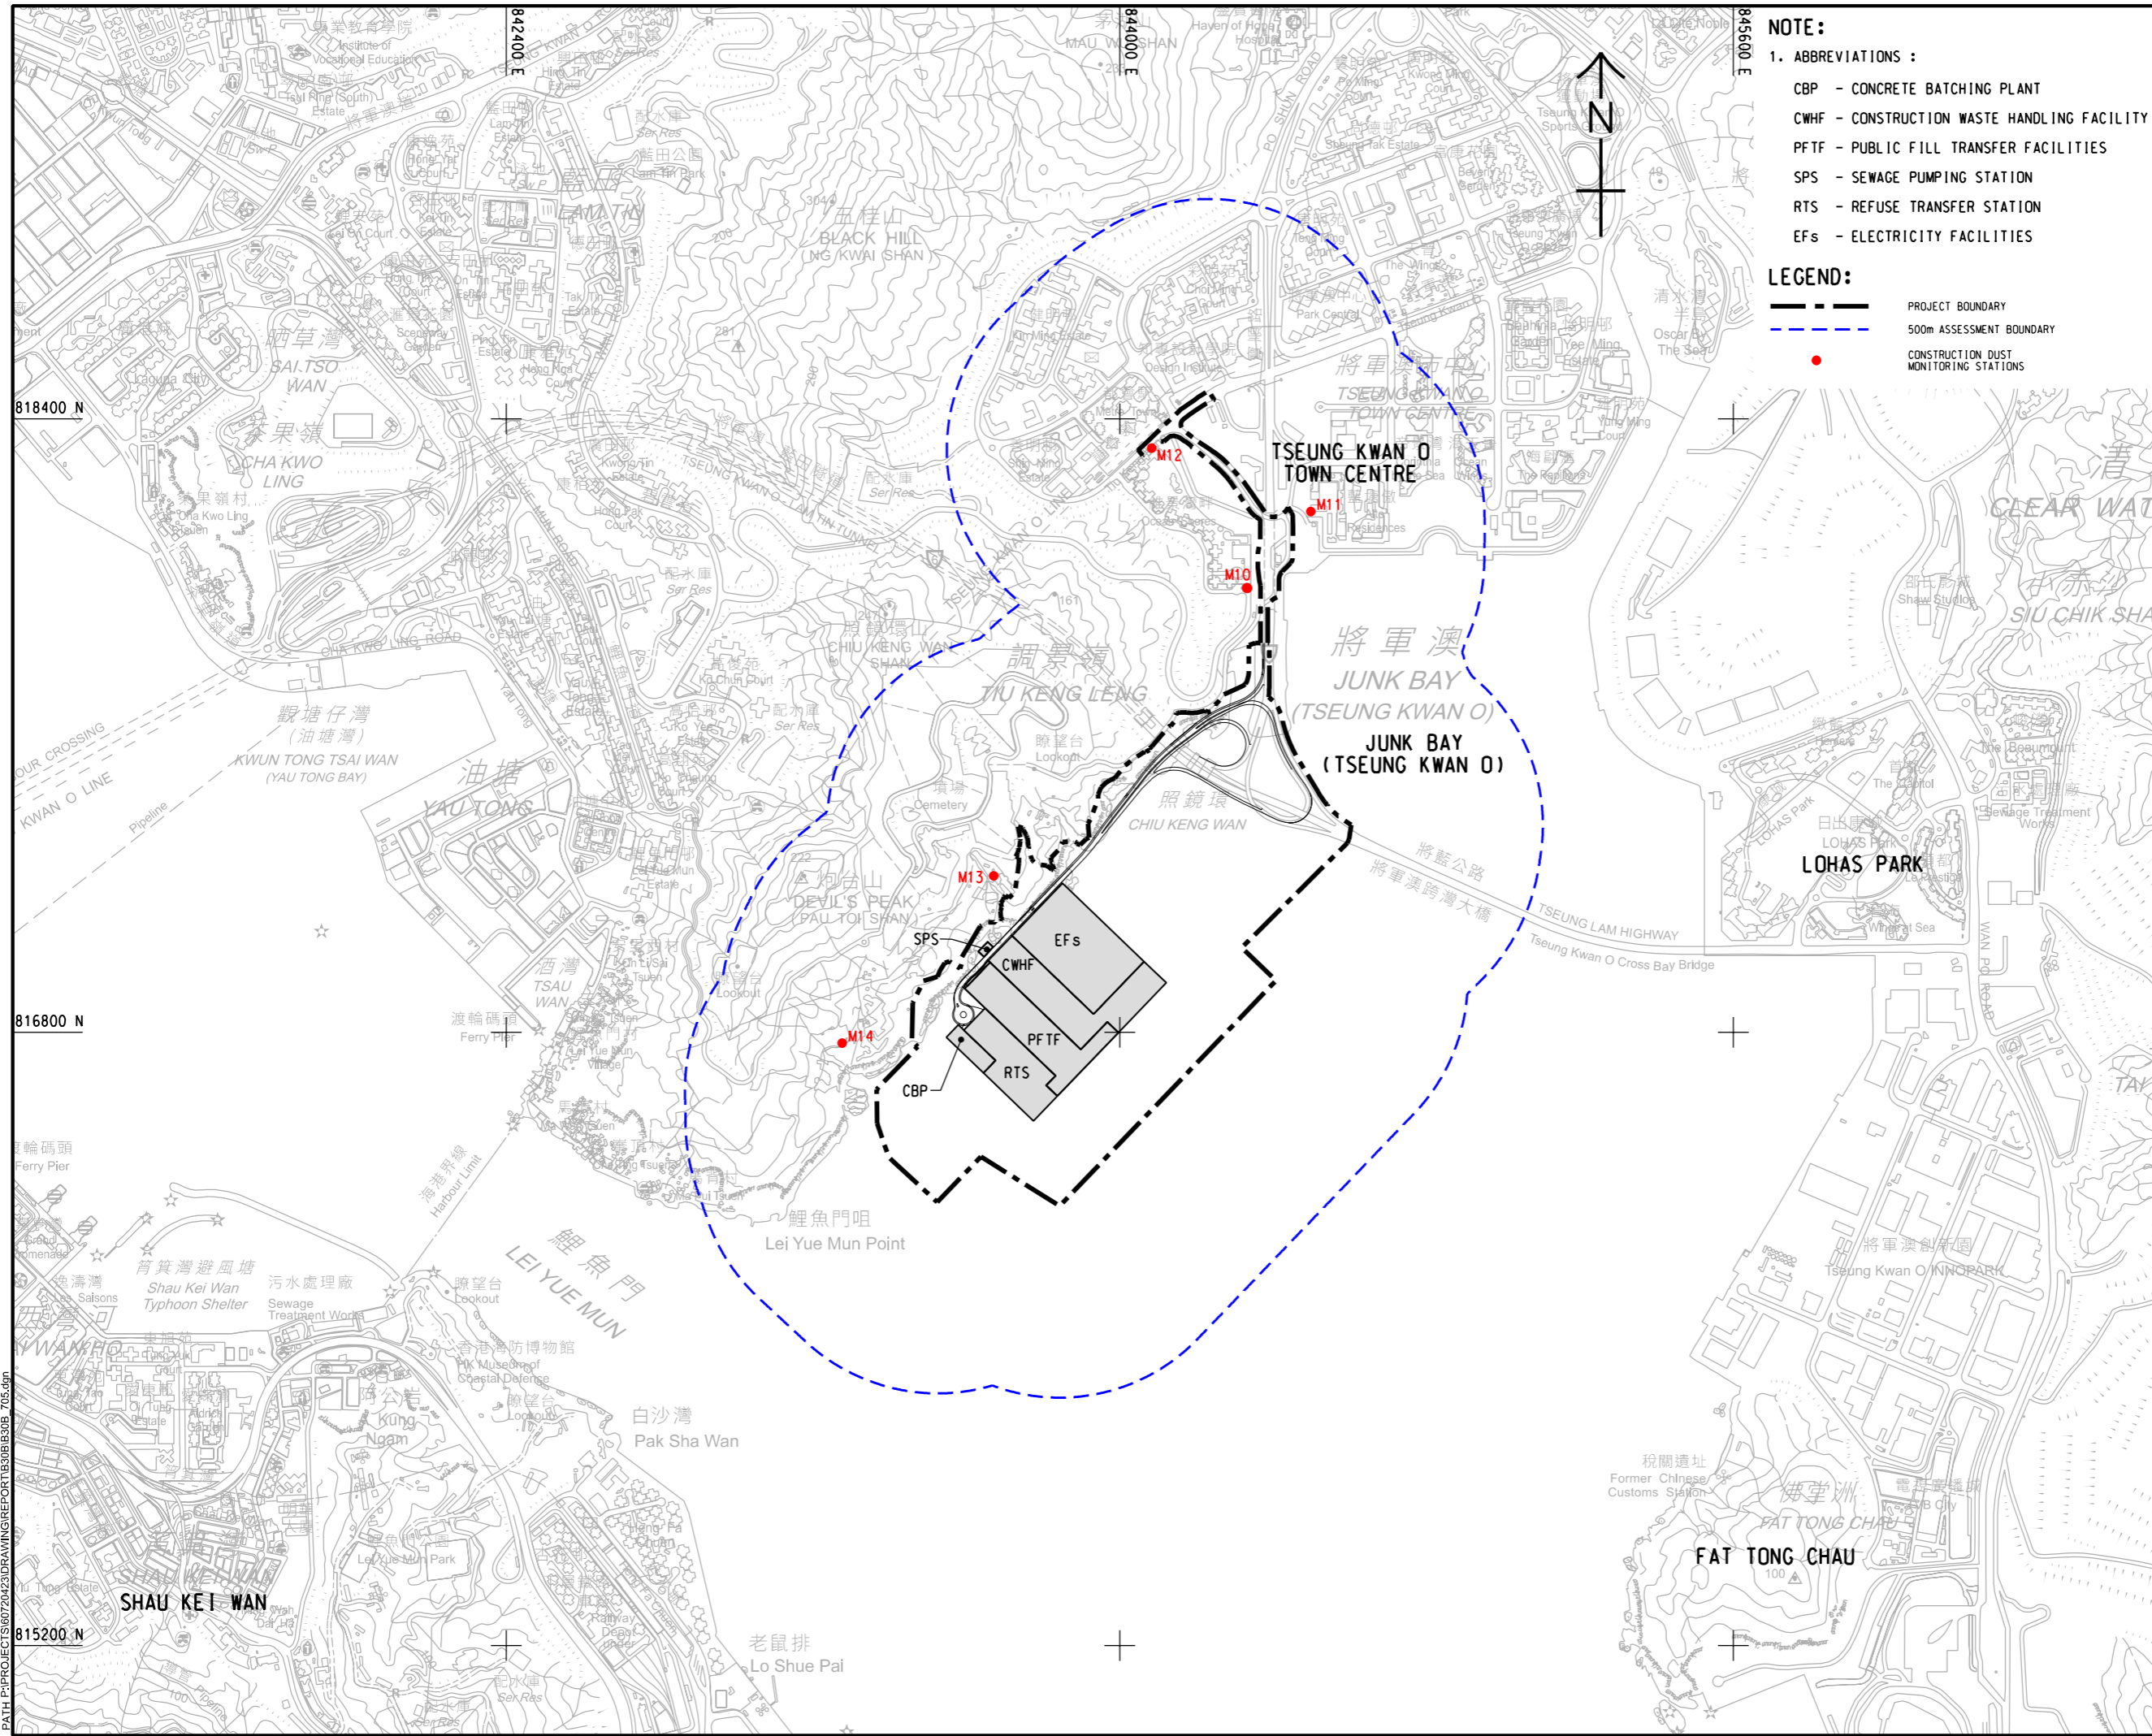

NOTE:

1. ABBREVIATIONS :

- CBP - CONCRETE BATCHING PLANT
- CWHF - CONSTRUCTION WASTE HANDLING FACILITY
- PFTF - PUBLIC FILL TRANSFER FACILITIES
- SPS - SEWAGE PUMPING STATION
- RTS - REFUSE TRANSFER STATION
- EFs - ELECTRICITY FACILITIES

LEGEND:

- PROJECT BOUNDARY
- 500m ASSESSMENT BOUNDARY
- CONSTRUCTION DUST MONITORING STATIONS



PROJECT
 DEVELOPMENT OF TSEUNG KWAN O AREA 137 AND ASSOCIATED RECLAMATION SITES - INVESTIGATION, DESIGN AND CONSTRUCTION

CLIENT
 土木工程拓展署
CEDD Civil Engineering and Development Department

CONSULTANT
 AECOM Binnies (TKO137) JV

SUB-CONSULTANTS
 分判工程師公司

ISSUE/REVISION

IR	DATE	DESCRIPTION	CHK.

STATUS

SCALE **DIMENSION UNIT**

A1 1 : 8000 METRES

KEY PLAN

PROJECT NO. **CONTRACT NO.**

60720423 CE 40/2023(CE)

SHEET TITLE

LOCATIONS OF CONSTRUCTION DUST MONITORING STATIONS

SHEET NUMBER

60720423/B30B/FIGURE 2.1.2