


ISO A1 594mm x 841mm
 Approved:
 Checked:
 Designer:
 Project Management Initials:

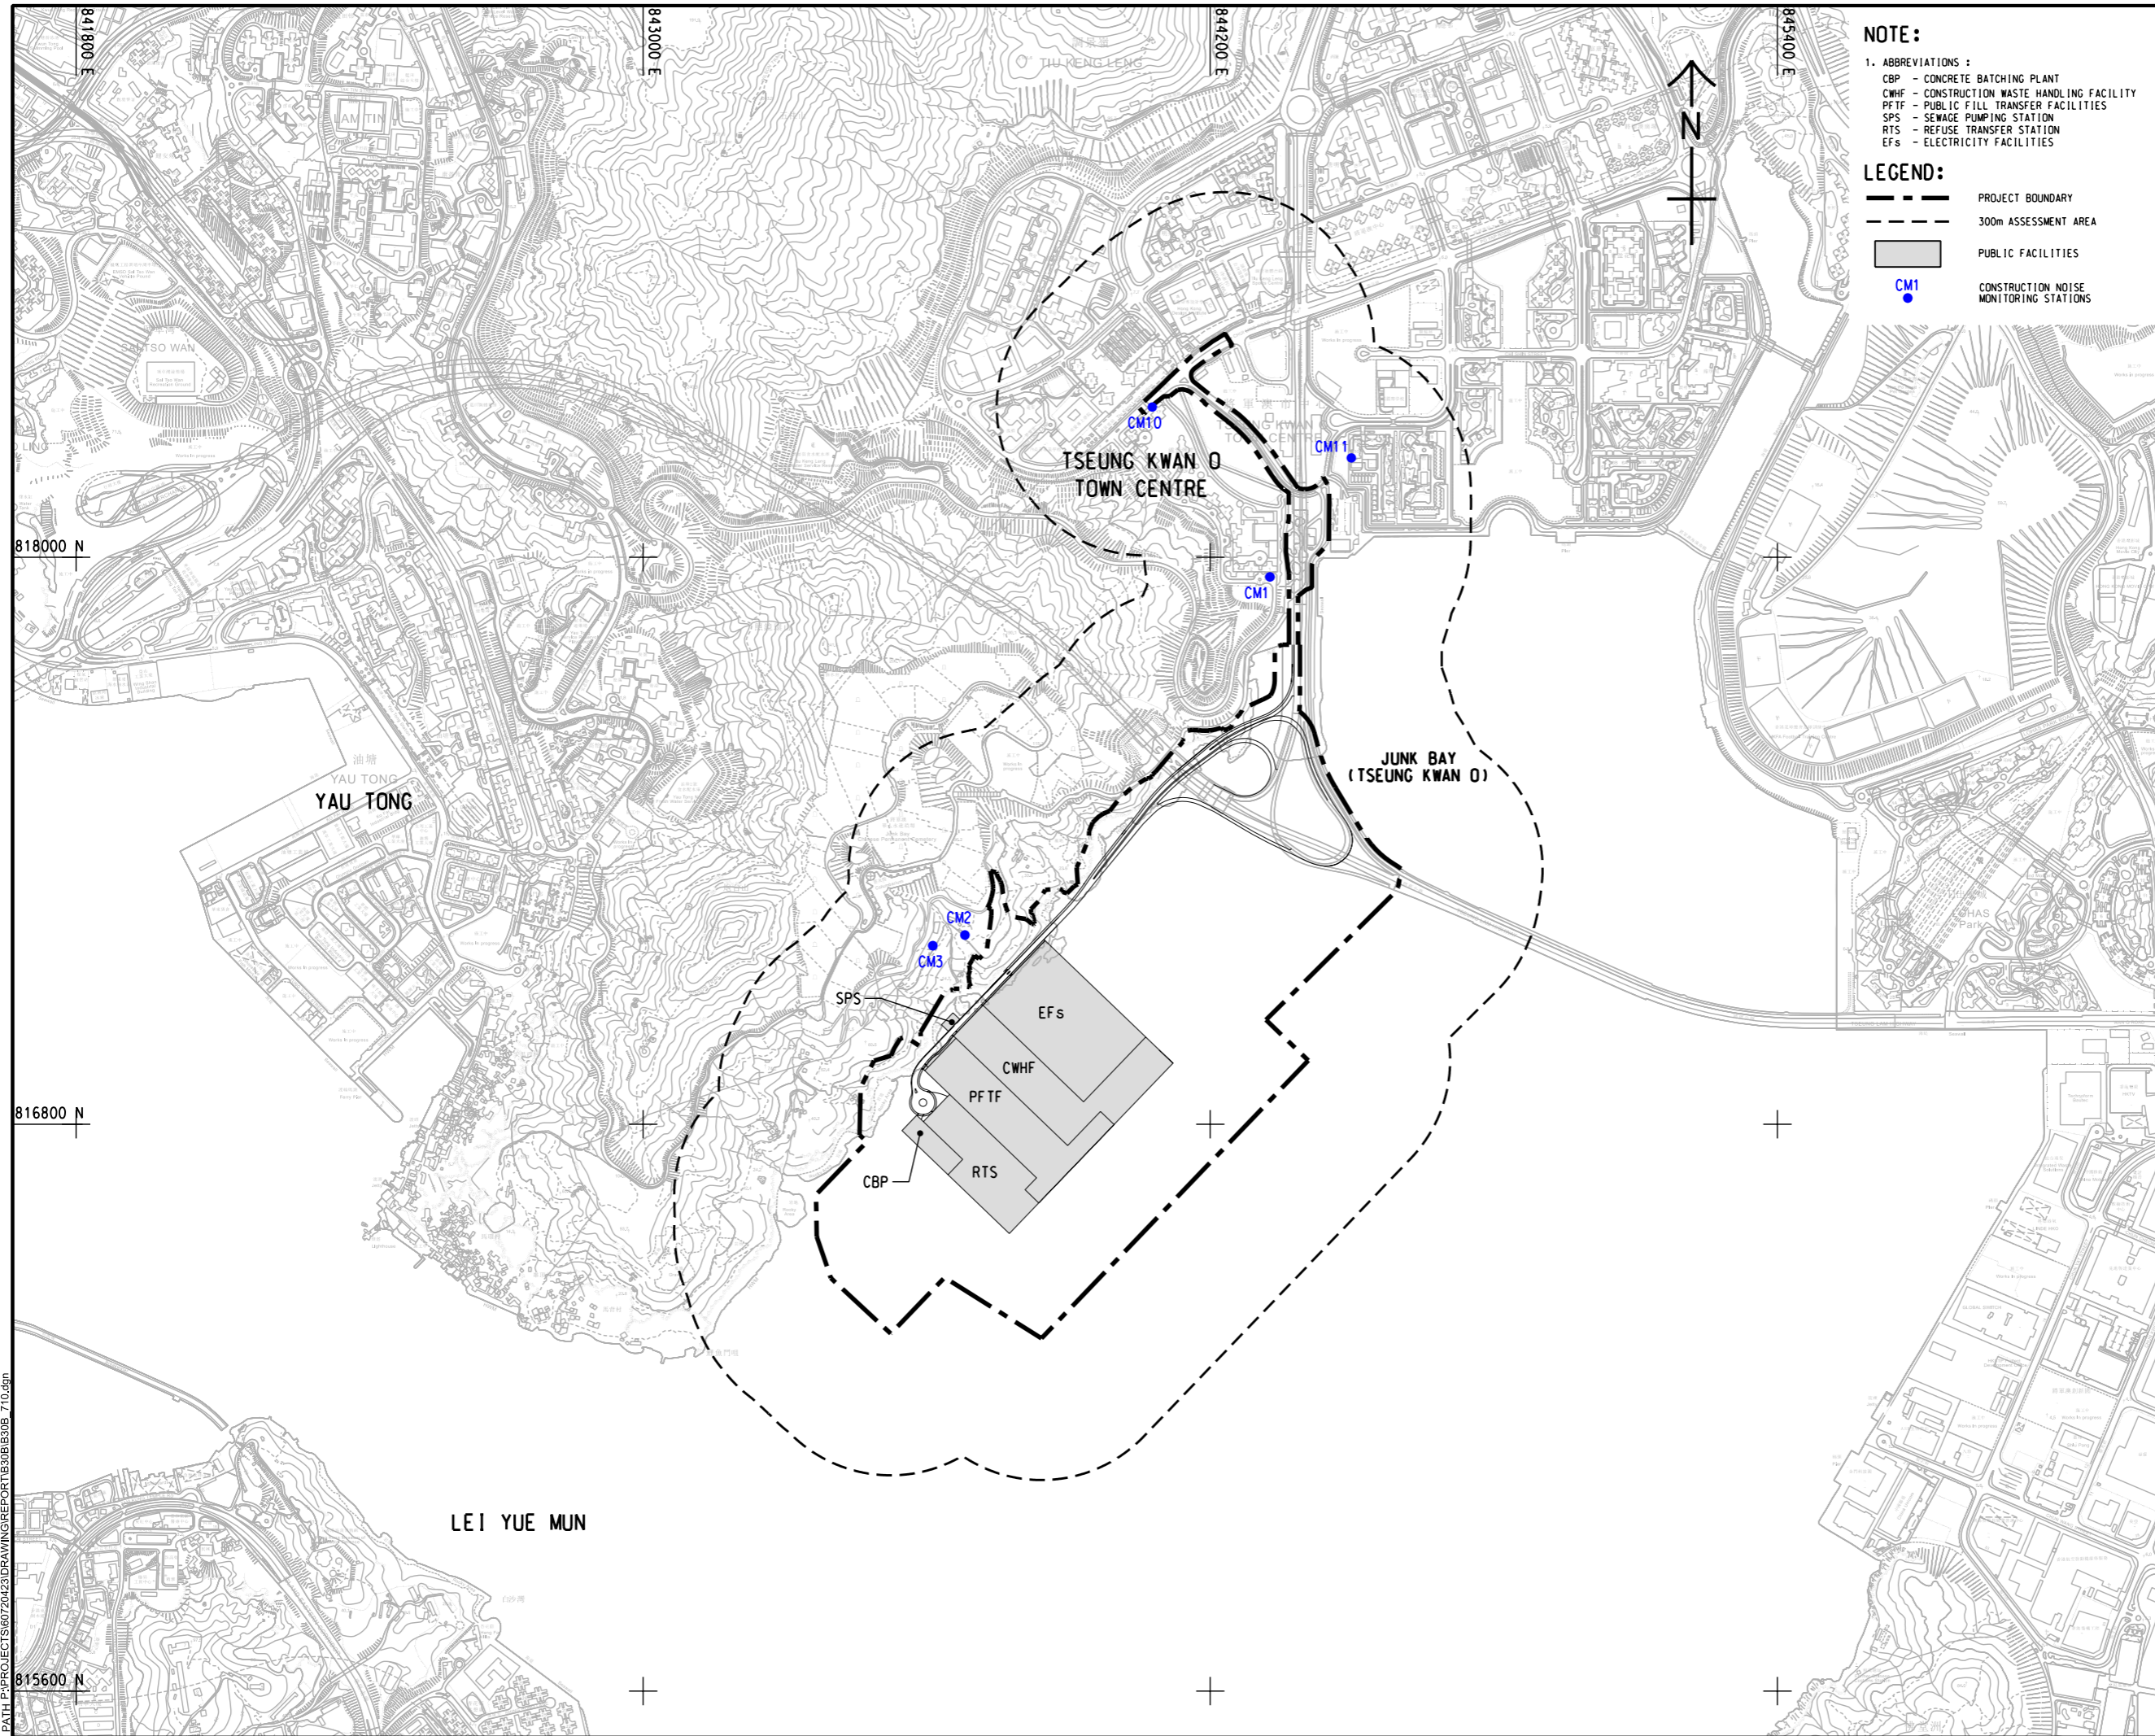

NOTE:

1. ABBREVIATIONS :
 CBP - CONCRETE BATCHING PLANT
 CWHF - CONSTRUCTION WASTE HANDLING FACILITY
 PFTF - PUBLIC FILL TRANSFER FACILITIES
 SPS - SEWAGE PUMPING STATION
 RTS - REFUSE TRANSFER STATION
 EFs - ELECTRICITY FACILITIES

LEGEND:

- PROJECT BOUNDARY
- 300m ASSESSMENT AREA
- PUBLIC FACILITIES
- CM1 CONSTRUCTION NOISE MONITORING STATIONS

ISSUE/REVISION

I/R	DATE	DESCRIPTION	CHK.

STATUS

SCALE	DIMENSION UNIT
A1 : 6500	METRES

KEY PLAN

PROJECT NO.	CONTRACT NO.
60720423	CE 40/2023(CE)

SHEET TITLE
 LOCATIONS OF CONSTRUCTION
 NOISE MONITORING STATIONS
 AT TKO 132

SHEET NUMBER
 60720423/B30B/FIGURE 3.1

V:\BAKU\US5-BAK\CSWP\gldm\Create PH file\new\CSWP-75\color\pft
 Plot File by: Rens1
 PATH: P:\PROJECTS\60720423\DRAWING\REPORT\B30B\B30B_710.dgn

This drawing has been prepared for the use of AECOM Binnies (TKO137) JV as client. It may not be used, modified, reproduced or relied upon by third parties, except as approved by AECOM Binnies (TKO137) JV or as required by law. AECOM Binnies (TKO137) JV accepts no responsibility, and declines any liability, whatsoever, to any party, for uses or reliance on this drawing without AECOM Binnies (TKO137) JV's express written consent. Do not scale this document. All measurements must be obtained from the stated dimensions.