


ISO A1 594mm x 841mm
 Approved:
 Checked:
 Designer:
 Project Management Initials:
 V:\BAK\US95-BAK\CSWP\p1dtdv\Create PH file\new\CSWP-75\color\p1
 Plot File by: haiquan.zhao 12/13/2024
 PATH P:\PROJECTS\60720423\DRAWING\REPORT\B30B\B30B_712.dgn
 814400 N

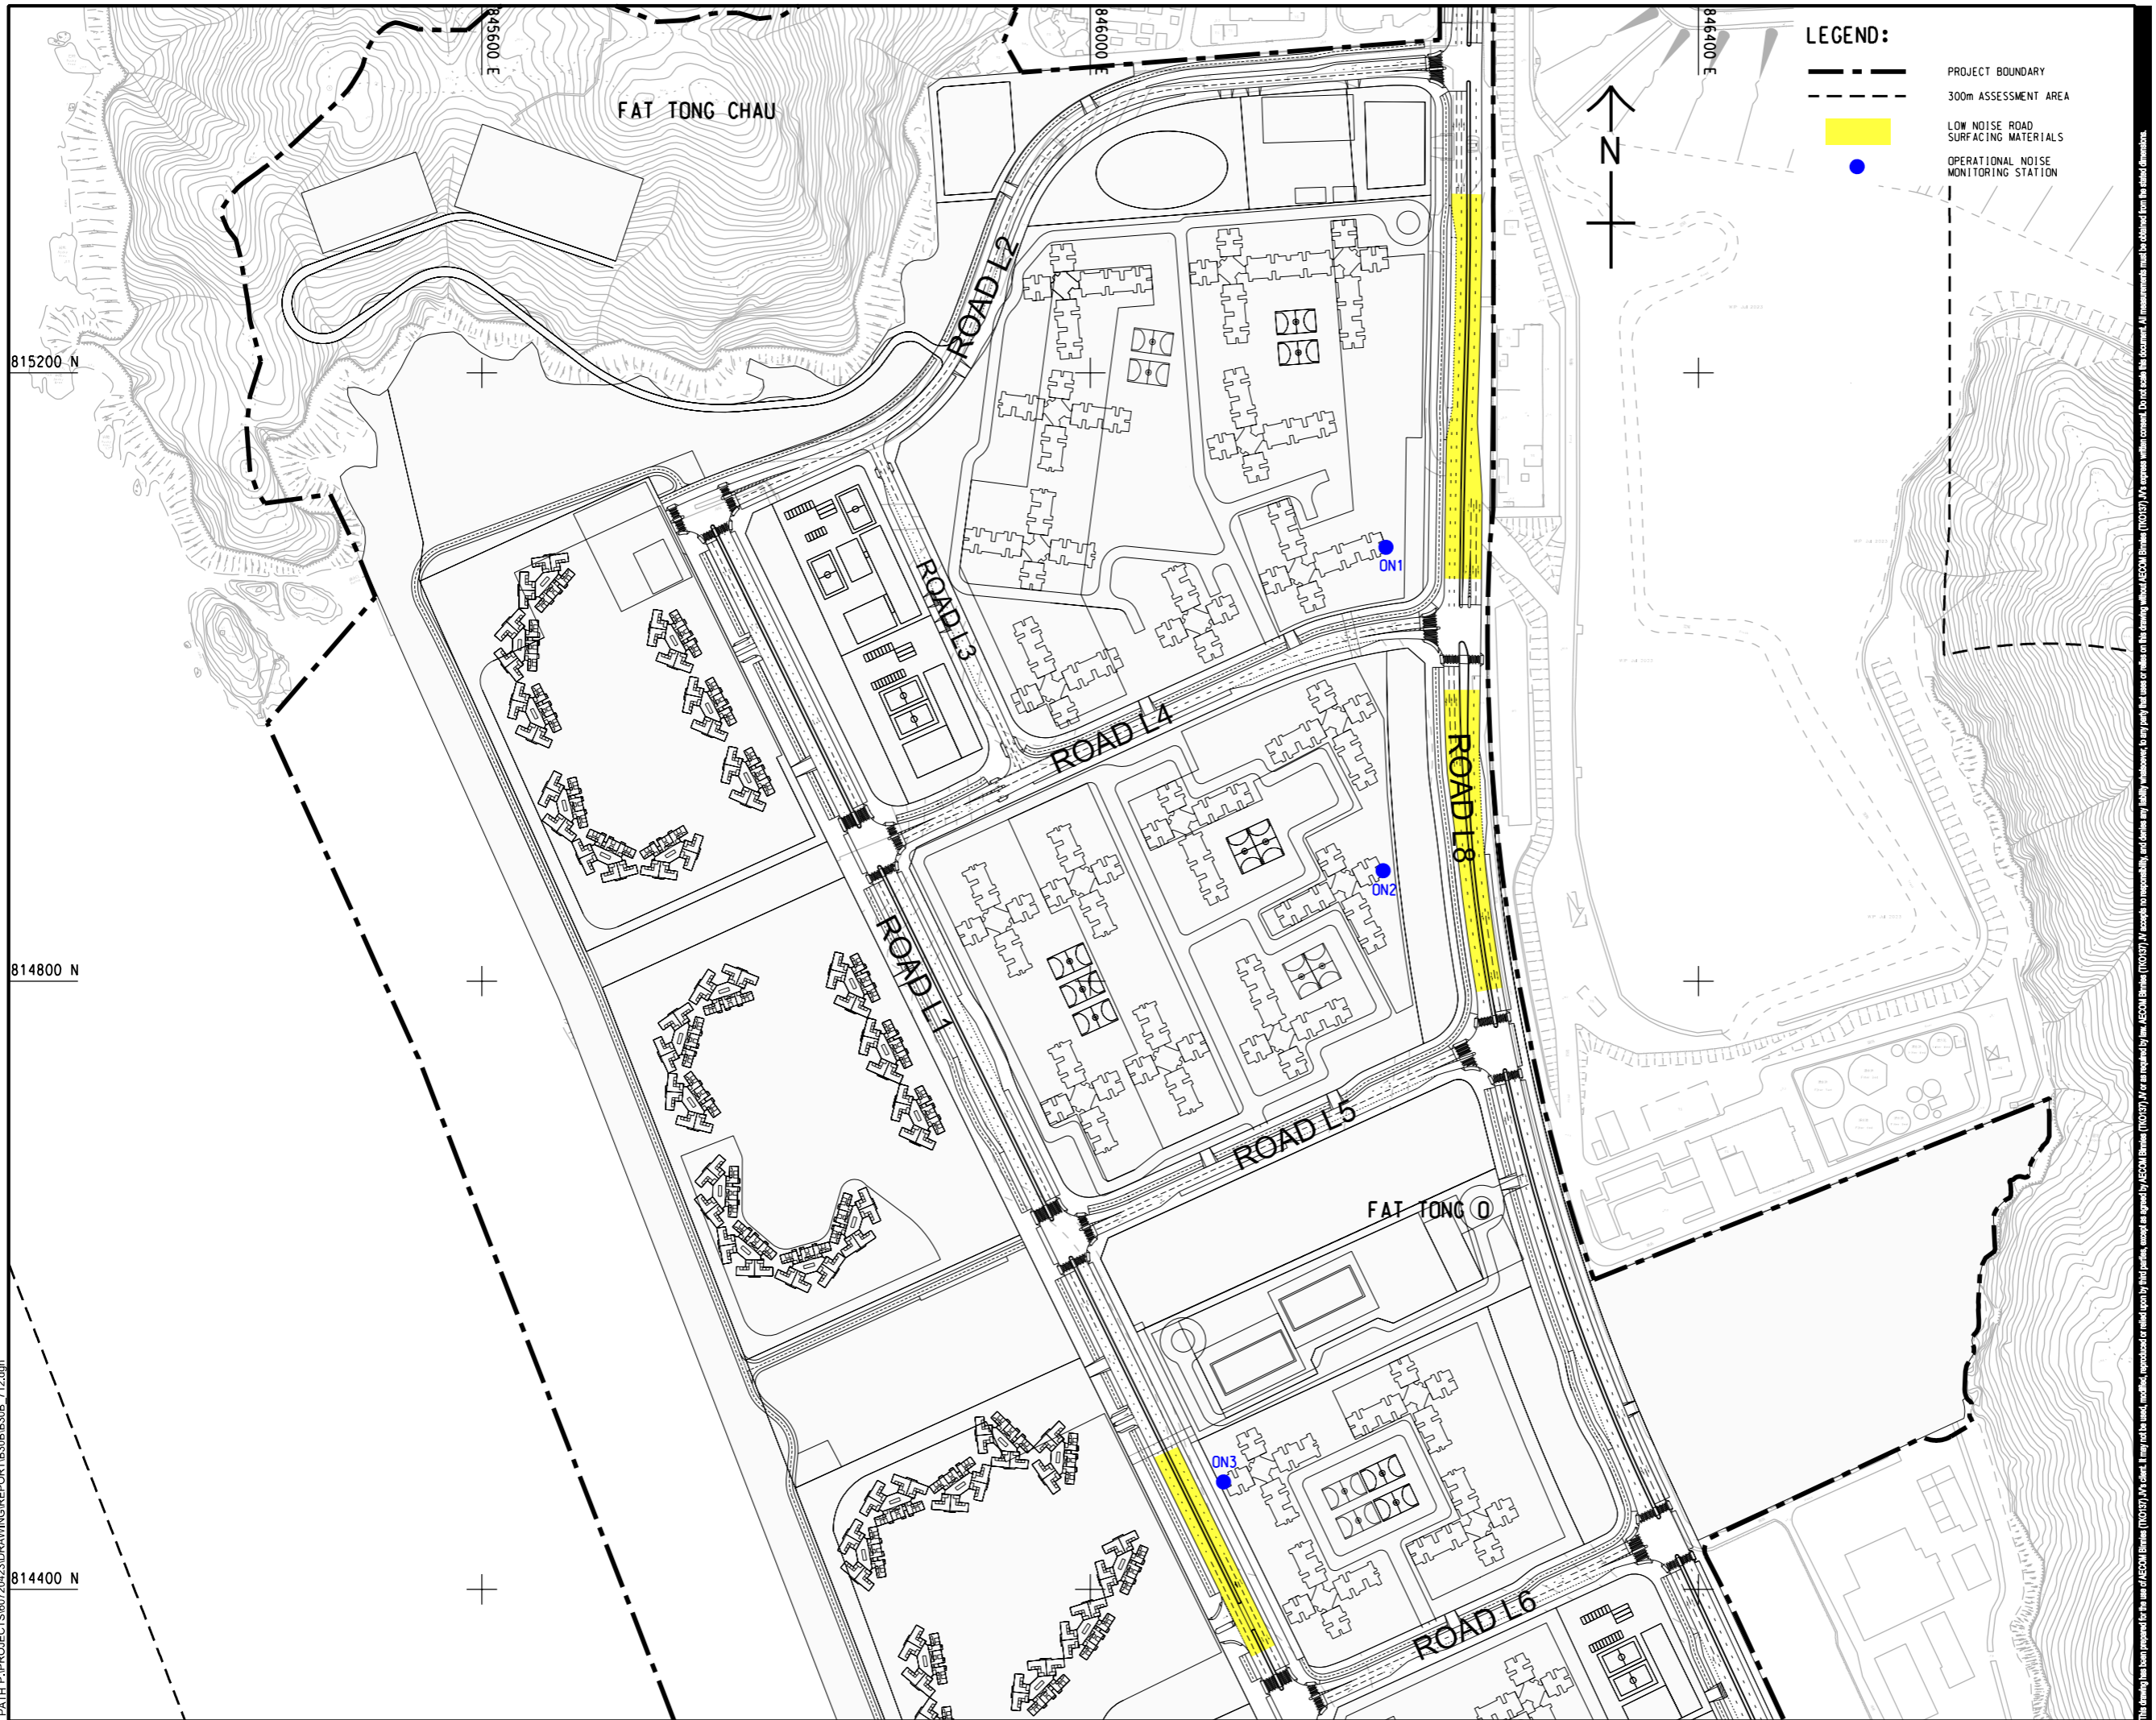

LEGEND:

- PROJECT BOUNDARY
- 300m ASSESSMENT AREA
- LOW NOISE ROAD SURFACING MATERIALS
- OPERATIONAL NOISE MONITORING STATION



PROJECT
 項目
 DEVELOPMENT OF TSEUNG KWAN O AREA 137 AND ASSOCIATED RECLAMATION SITES - INVESTIGATION, DESIGN AND CONSTRUCTION

CLIENT
 業主
 土木工程拓展署
 Civil Engineering and Development Department

CONSULTANT
 顧問公司
 AECOM Binnies (TKO137) JV

SUB-CONSULTANTS
 分判工程師/顧問公司


ISSUE/REVISION
 修訂

I/R	DATE	DESCRIPTION	CHK.

STATUS
 狀態

SCALE
 比例尺
 A1 1 : 2000 METRES

KEY PLAN A1 1 : 80000

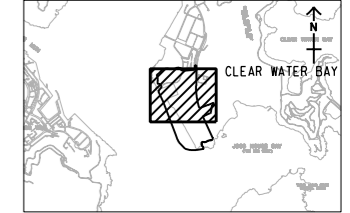

PROJECT NO.
 項目編號
 60720423

CONTRACT NO.
 合約編號
 CE 40/2023(CE)

SHEET TITLE
 圖號/圖名
 LOCATIONS OF OPERATIONAL ROAD TRAFFIC NOISE MONITORING STATIONS AT TKO 137

SHEET NUMBER
 圖號/圖號
 60720423/B30B/FIGURE 3.3

This drawing has been prepared for the use of AECOM Binnies (TKO137) JV and its related parties, except as approved by AECOM Binnies (TKO137) JV or as indicated by law. AECOM Binnies (TKO137) JV or its related parties, except as approved by AECOM Binnies (TKO137) JV, accept no responsibility, and disclaim any liability, whatsoever, to any party, for uses or reliance on this drawing without AECOM Binnies (TKO137) JV's express written consent. Do not scale this document. All measurements must be obtained from the stated dimensions.