


ISO A1 594mm x 841mm
 Approved:
 Checked:
 Designer:
 Project Management Initials:

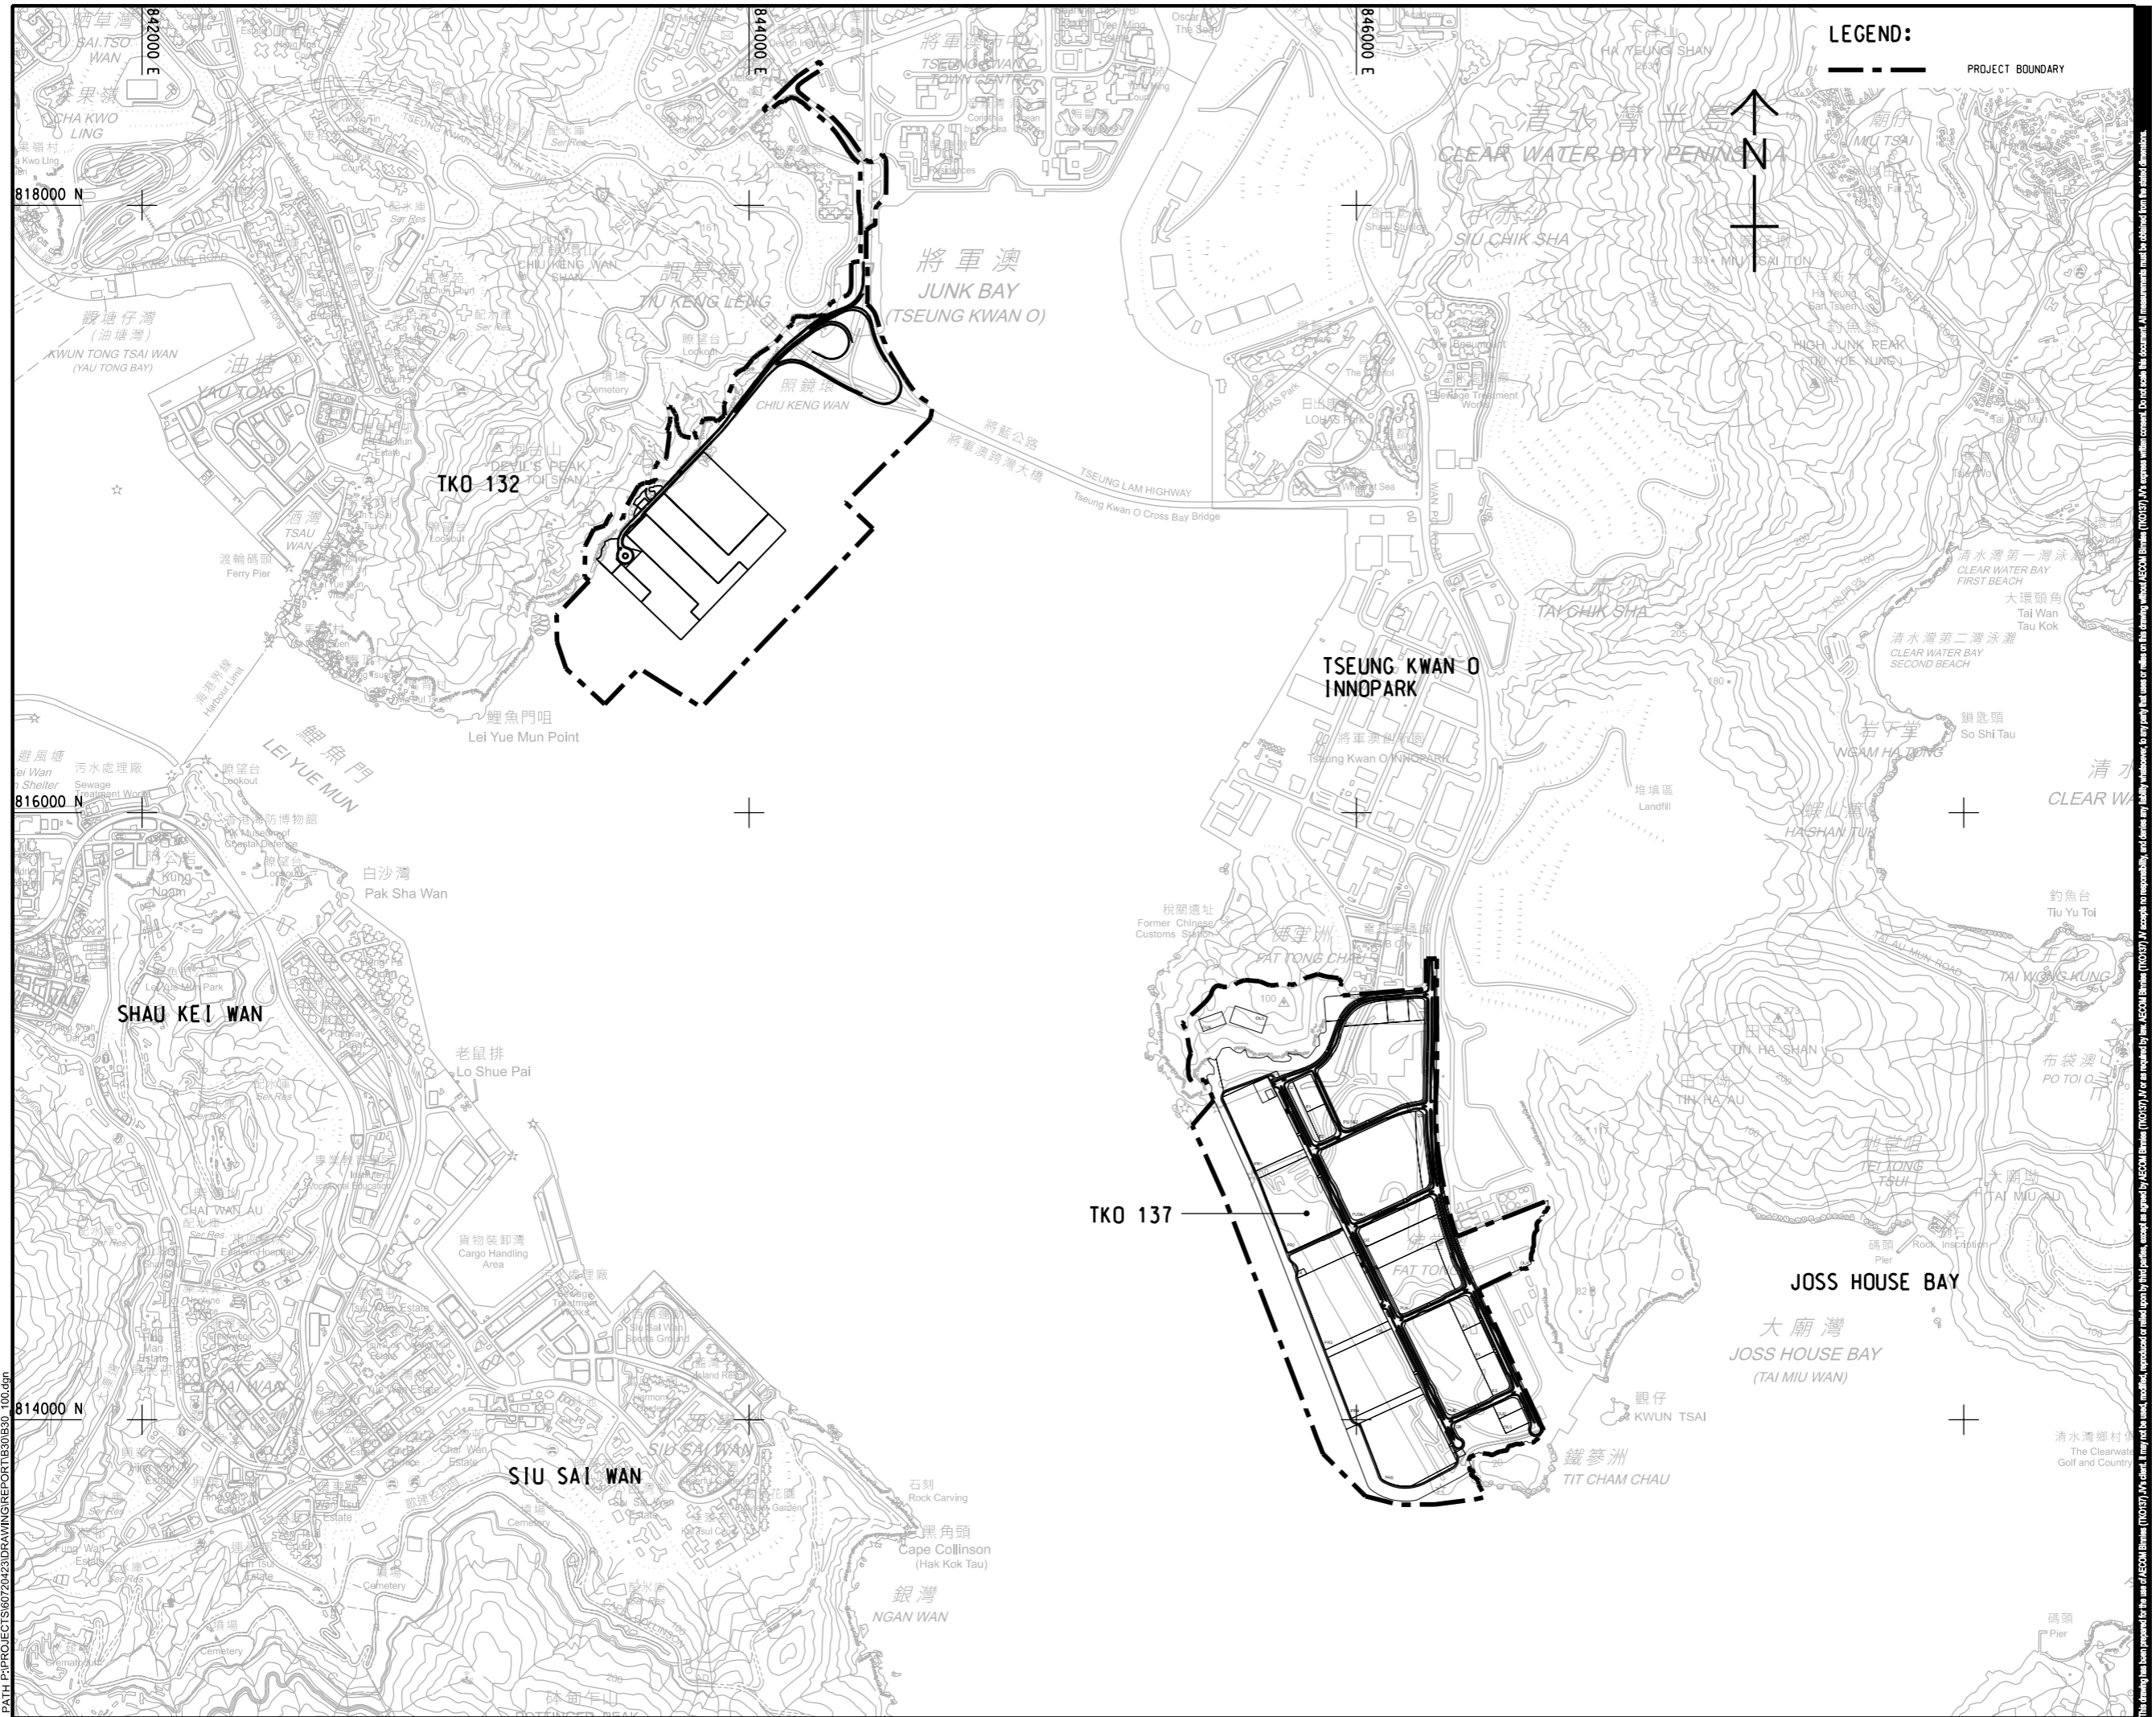

LEGEND:
 - - - PROJECT BOUNDARY



PROJECT
 項目
 DEVELOPMENT OF
 TSEUNG KWAN O AREA 137
 AND ASSOCIATED
 RECLAMATION SITES
 - INVESTIGATION,
 DESIGN AND CONSTRUCTION

CLIENT
 業主
 土木工程拓展署
 Civil Engineering and
 Development Department

CONSULTANT
 顧問公司
 AECOM Binnies (TKO137) JV

SUB-CONSULTANTS
 分判工程顧問公司

ISSUE/REVISION
 修訂

IR	DATE	DESCRIPTION	CHK.

STATUS
 狀態

SCALE
 比例
 A1 1 : 10000

DIMENSION UNIT
 單位
 METRES

KEY PLAN
 索引圖

PROJECT NO.
 項目編號
 60720423

CONTRACT NO.
 合約編號
 CE 40/2023(CE)

SHEET TITLE
 圖紙名稱
 PROJECT LOCATION PLAN

SHEET NUMBER
 圖紙編號
 60720423/B30/FIGURE 1.1

V:\BAKU\US55-BAK\CSWP\p1\dir\Create PH file\new\CSWP-75\color\p1
 Plot File by: Yuez1
 2024/10/25
 PATH: P:\PROJECTS\60720423\DRAWING\REPORT\B30\B30_100.dgn

This drawing has been prepared for the use of AECOM Binnies (TKO137) JV or as indicated by the AECOM Binnies (TKO137) JV. It may not be used, modified, reproduced or relied upon by third parties, except as agreed by AECOM Binnies (TKO137) JV. AECOM Binnies (TKO137) JV accepts no responsibility, and denies any liability, whatsoever, to any party, for uses or reliance on this drawing without AECOM Binnies (TKO137) JV's express written consent. Do not scale this document. All measurements must be obtained from the master dimension.