


ISO A3 420mm x 297mm
Approved:
Checked:
Designer:
Project Management Initials:
SDATES
PLOT BY: SUBSERS
PATH: SFILES

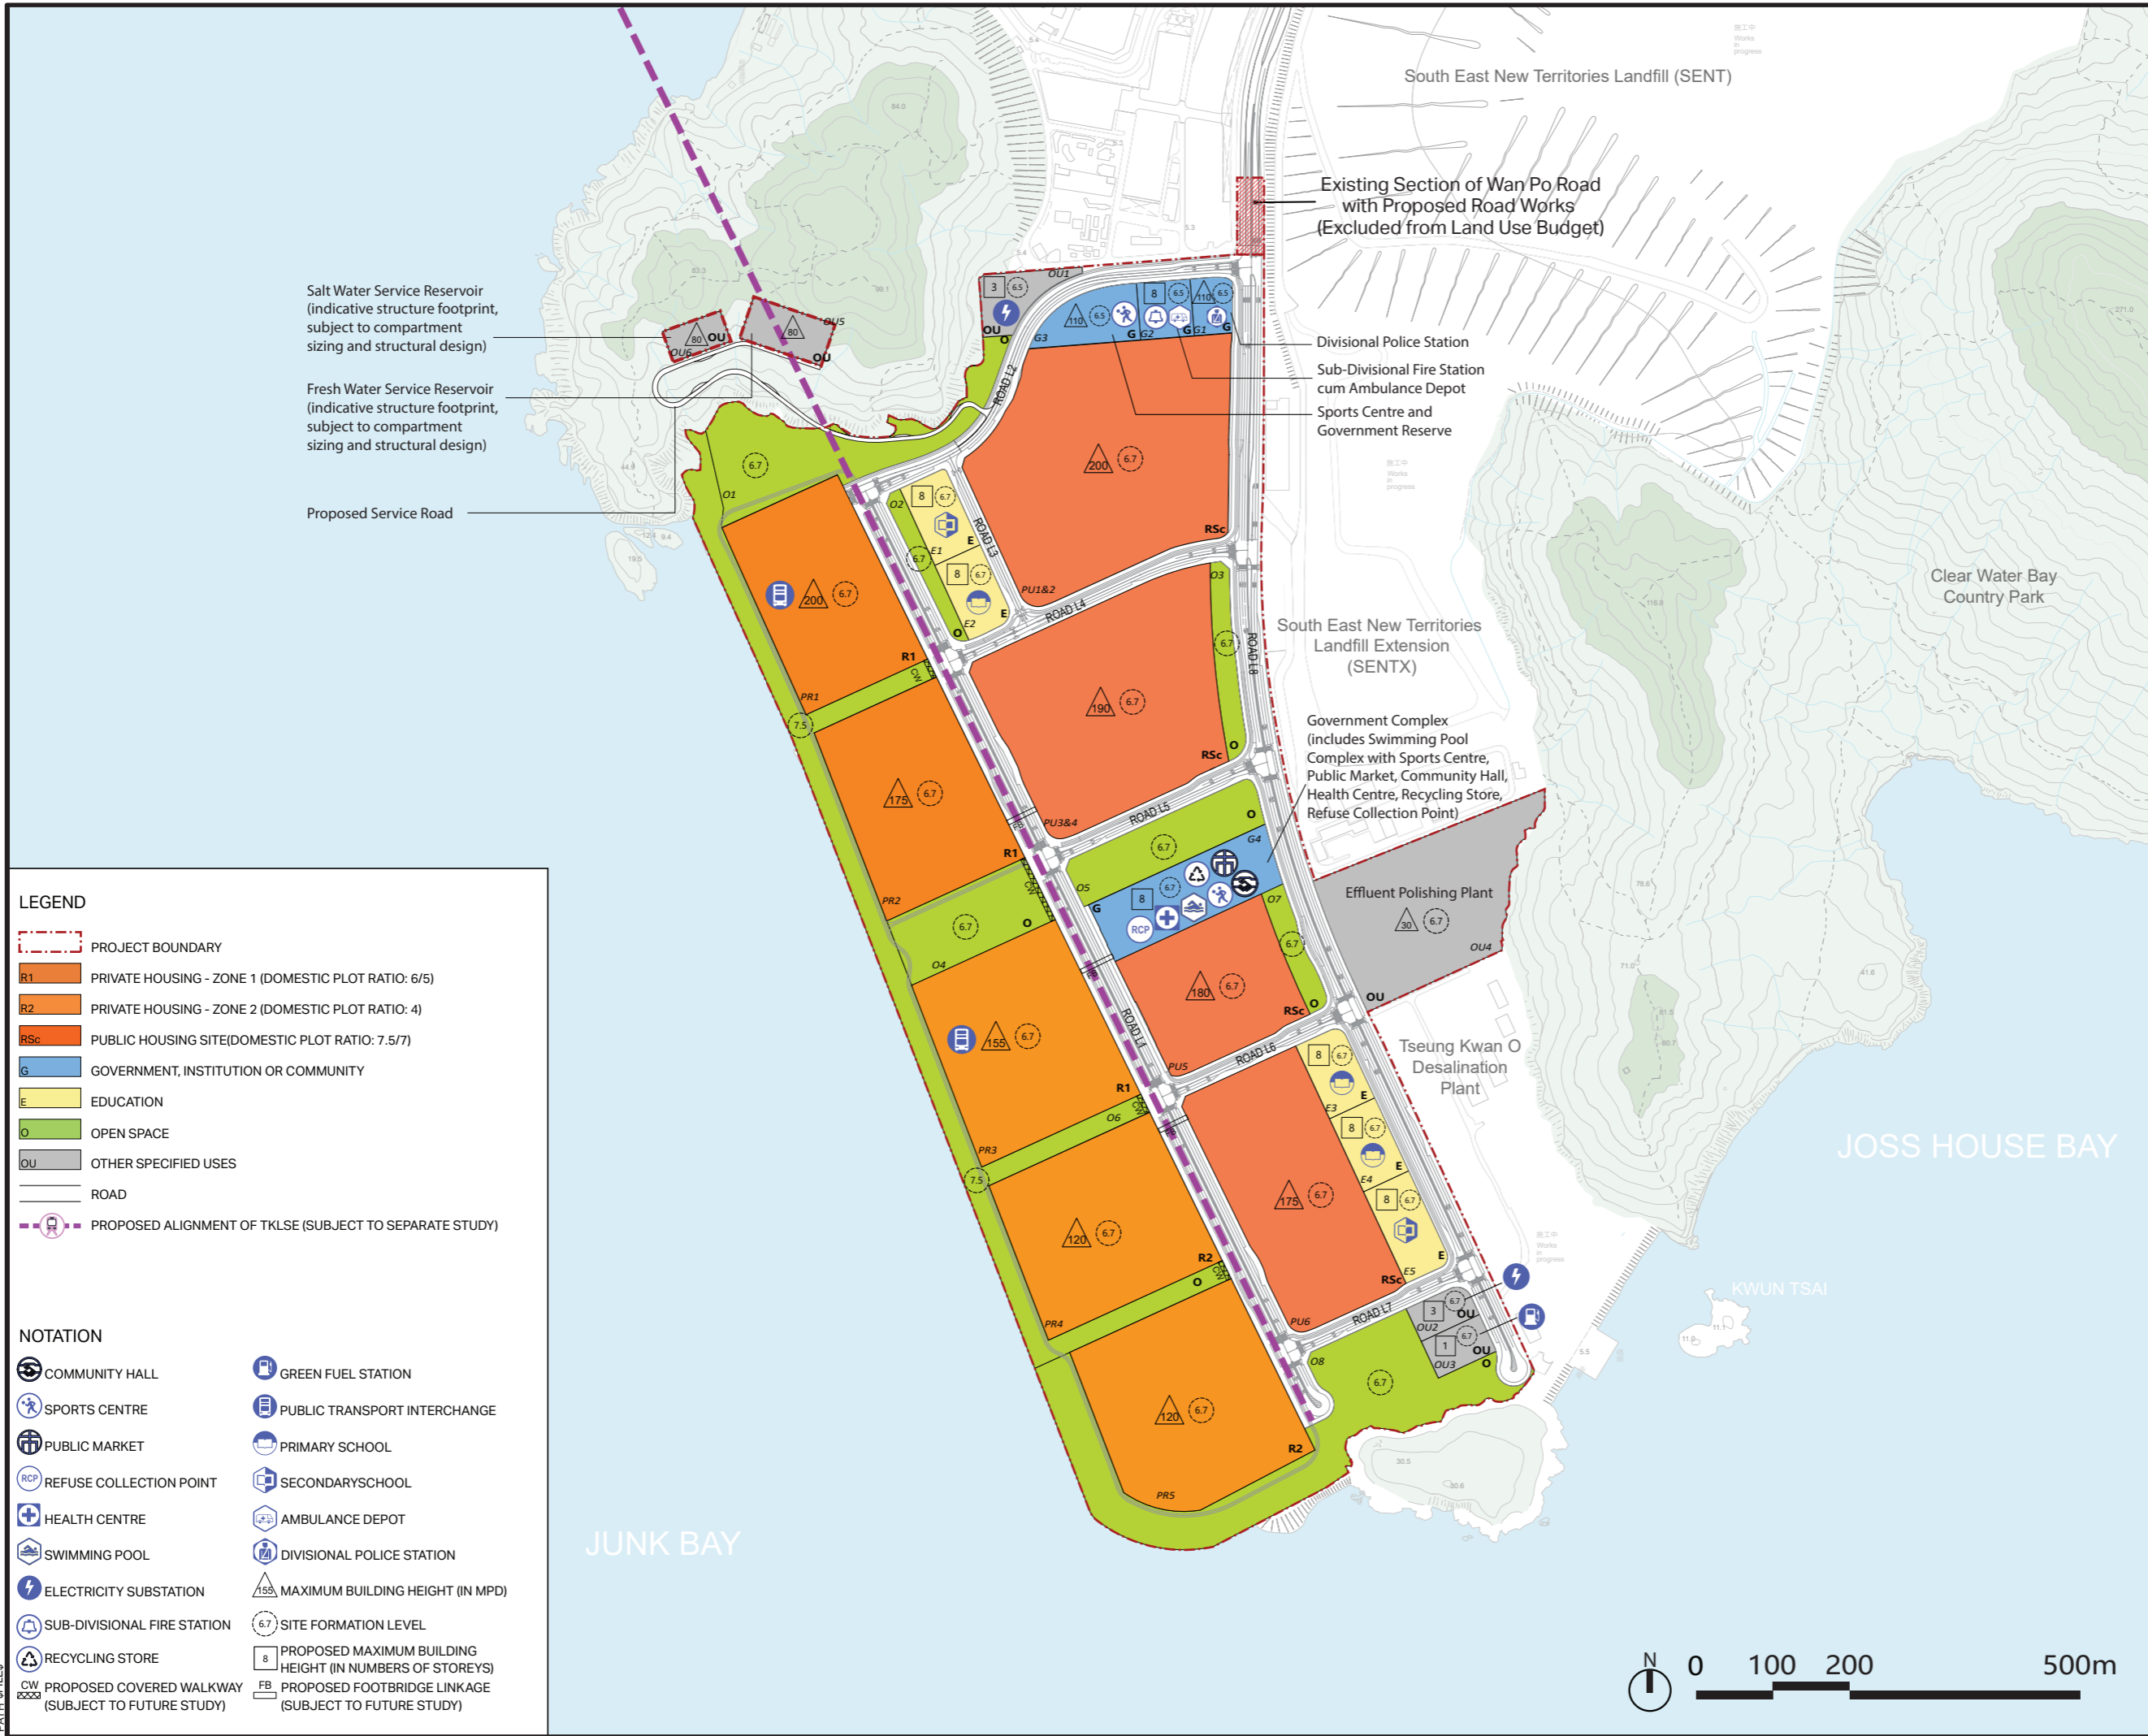

ISSUE/REVISION

NO.	DATE	DESCRIPTION	CHK

STATUS

SCALE
A3 1:8000

DIMENSION UNIT
METRES

KEY PLAN

PROJECT NO.
60720423

CONTRACT NO.
CE 40/2023(CE)

SHEET TITLE
RODP FOR TSEUNG KWAN O
AREA 137

SHEET NUMBER
Figure 2.1

