


EIA Study Brief (SB) No.	Date of Submission from the Applicant	Date of Reply from the Director	Key proposed change(s) of the scope of the Project	Analysis on whether the new environmental impacts arising from the proposed changes and the confirmation of new EIA-SB being required
ESB-349/2021	30 August 2024	27 September 2024	<p>The proposed changes in the scope of the Project are indicated in Figure 1 as set out below:</p> <p>(i) revised layout of anchorage rearrangement at Kellett Bank</p> <ul style="list-style-type: none"> <li>- northern end of the boundary of the rearrangement works is shifted northward by about 570 m</li> <li>- dredging area will be reduced from about 430 hectares (ha) to about 165 ha</li> <li>- dredging volume will be reduced from about 17.1 million m<sup>3</sup> to about 9.6 million m<sup>3</sup></li> </ul> <p>(ii) removal of a construction access</p> <p><b>Figure 1</b></p>	<ul style="list-style-type: none"> <li>• Nature of works remains unchanged.</li> <li>• Types of habitats included in the environmental impact assessment remain unchanged.</li> <li>• Assessment area of the applicable impact assessments in the EIA study had been adjusted according to the revised boundary of the anchorage rearrangement works.</li> <li>• No additional environmental issues associated with the proposed changes of the scope of the Project.</li> <li>• Scope of issues covered by the issued EIA-SB can still cover the proposed changes in the scope of the Project.</li> <li>• The proposed changes in the scope of the Project would not fundamentally alter the scope of issues covered by the issued EIA-SB.</li> <li>• On the above basis, a fresh EIA-SB for the Project with the revised Project scope is not required.</li> </ul>



DO NOT SCALE DRAWING. CHECK ALL DIMENSIONS ON SITE.  
ALL RIGHTS RESERVED.  
© DVE ARUP & PARTNERS HONG KONG LIMITED.

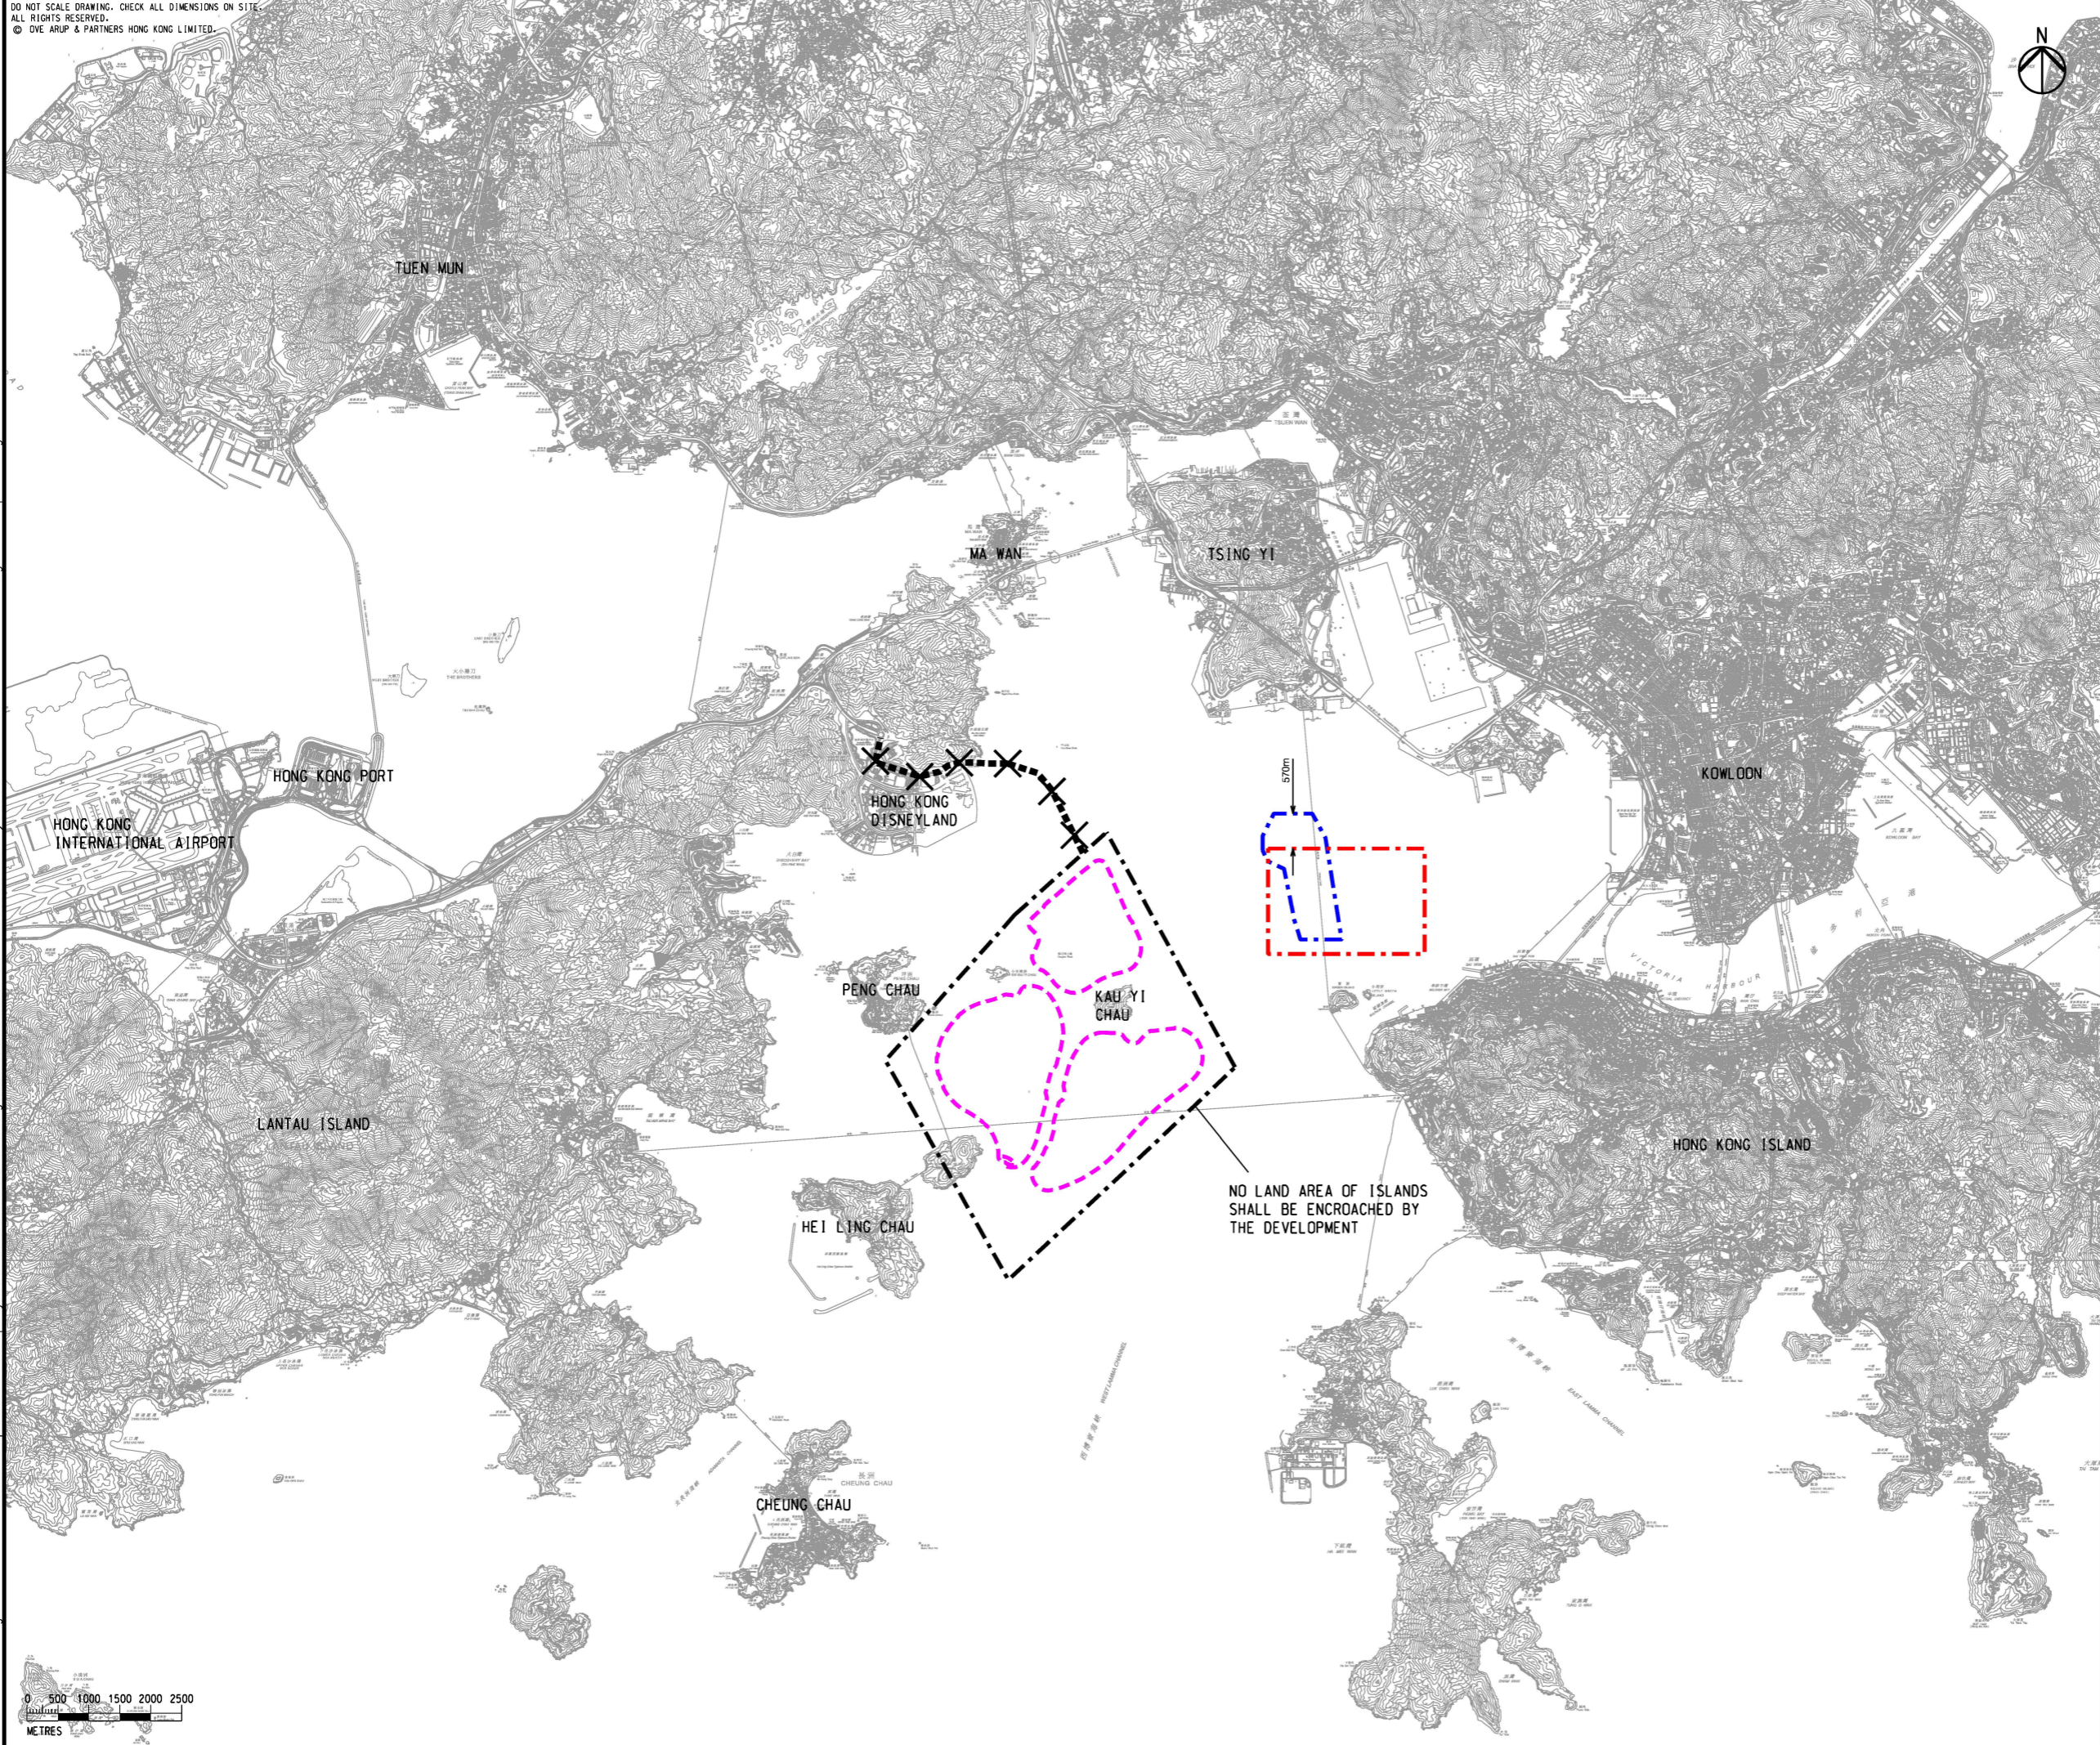

- LEGEND**
- TENTATIVE POSSIBLE RECLAMATION EXTENT AS SHOWN IN PROJECT PROFILE (BOUNDARY IS INDICATIVE ONLY)
  - INDICATIVE EXTENT OF PROPOSED RECLAMATION
  - PROPOSED DELETION OF TEMPORARY CONSTRUCTION ACCESS
  - REARRANGEMENT OF ANCHORAGE WHICH MAY INVOLVE DREDGING OPERATION AT KELLETT BANK AS SHOWN IN PROJECT PROFILE
  - INDICATIVE EXTENT OF DREDGING WORKS REQUIRED FOR RECOMMENDED ANCHORAGE REARRANGEMENT LAYOUT

**NOTE:**  
1. REARRANGEMENT OF ANCHORAGE WHICH DOES NOT INVOLVE DREDGING IS NOT SHOWN FOR CLARITY.

A	FIRST ISSUE	GL	08/24
Rev	Description	By	Date

Consultant  
**ARUP**

Contract No. and Title  
Reclamation for Kau Yi Chau Artificial Islands

Drawing title  
**LATEST DESIGN DEVELOPMENT**

Drawing no. <b>ANNEX A</b>		Rev. <b>A</b>	
Drawn GL	Date 08/24	Checked RC	Approved FC
Scale 1 : 100000 @A3		Status	

COPYRIGHT RESERVED



土木工程拓展署  
Civil Engineering and  
Development Department

Printed by : 29/8/2024  
Filename : \\global\East\Asia\HKG\Group\CEN\env\project\282763-25\13 Drawing Deliverables\other\20240822 Validity of EIA SB\Annex A - Latest Design Development.dgn