



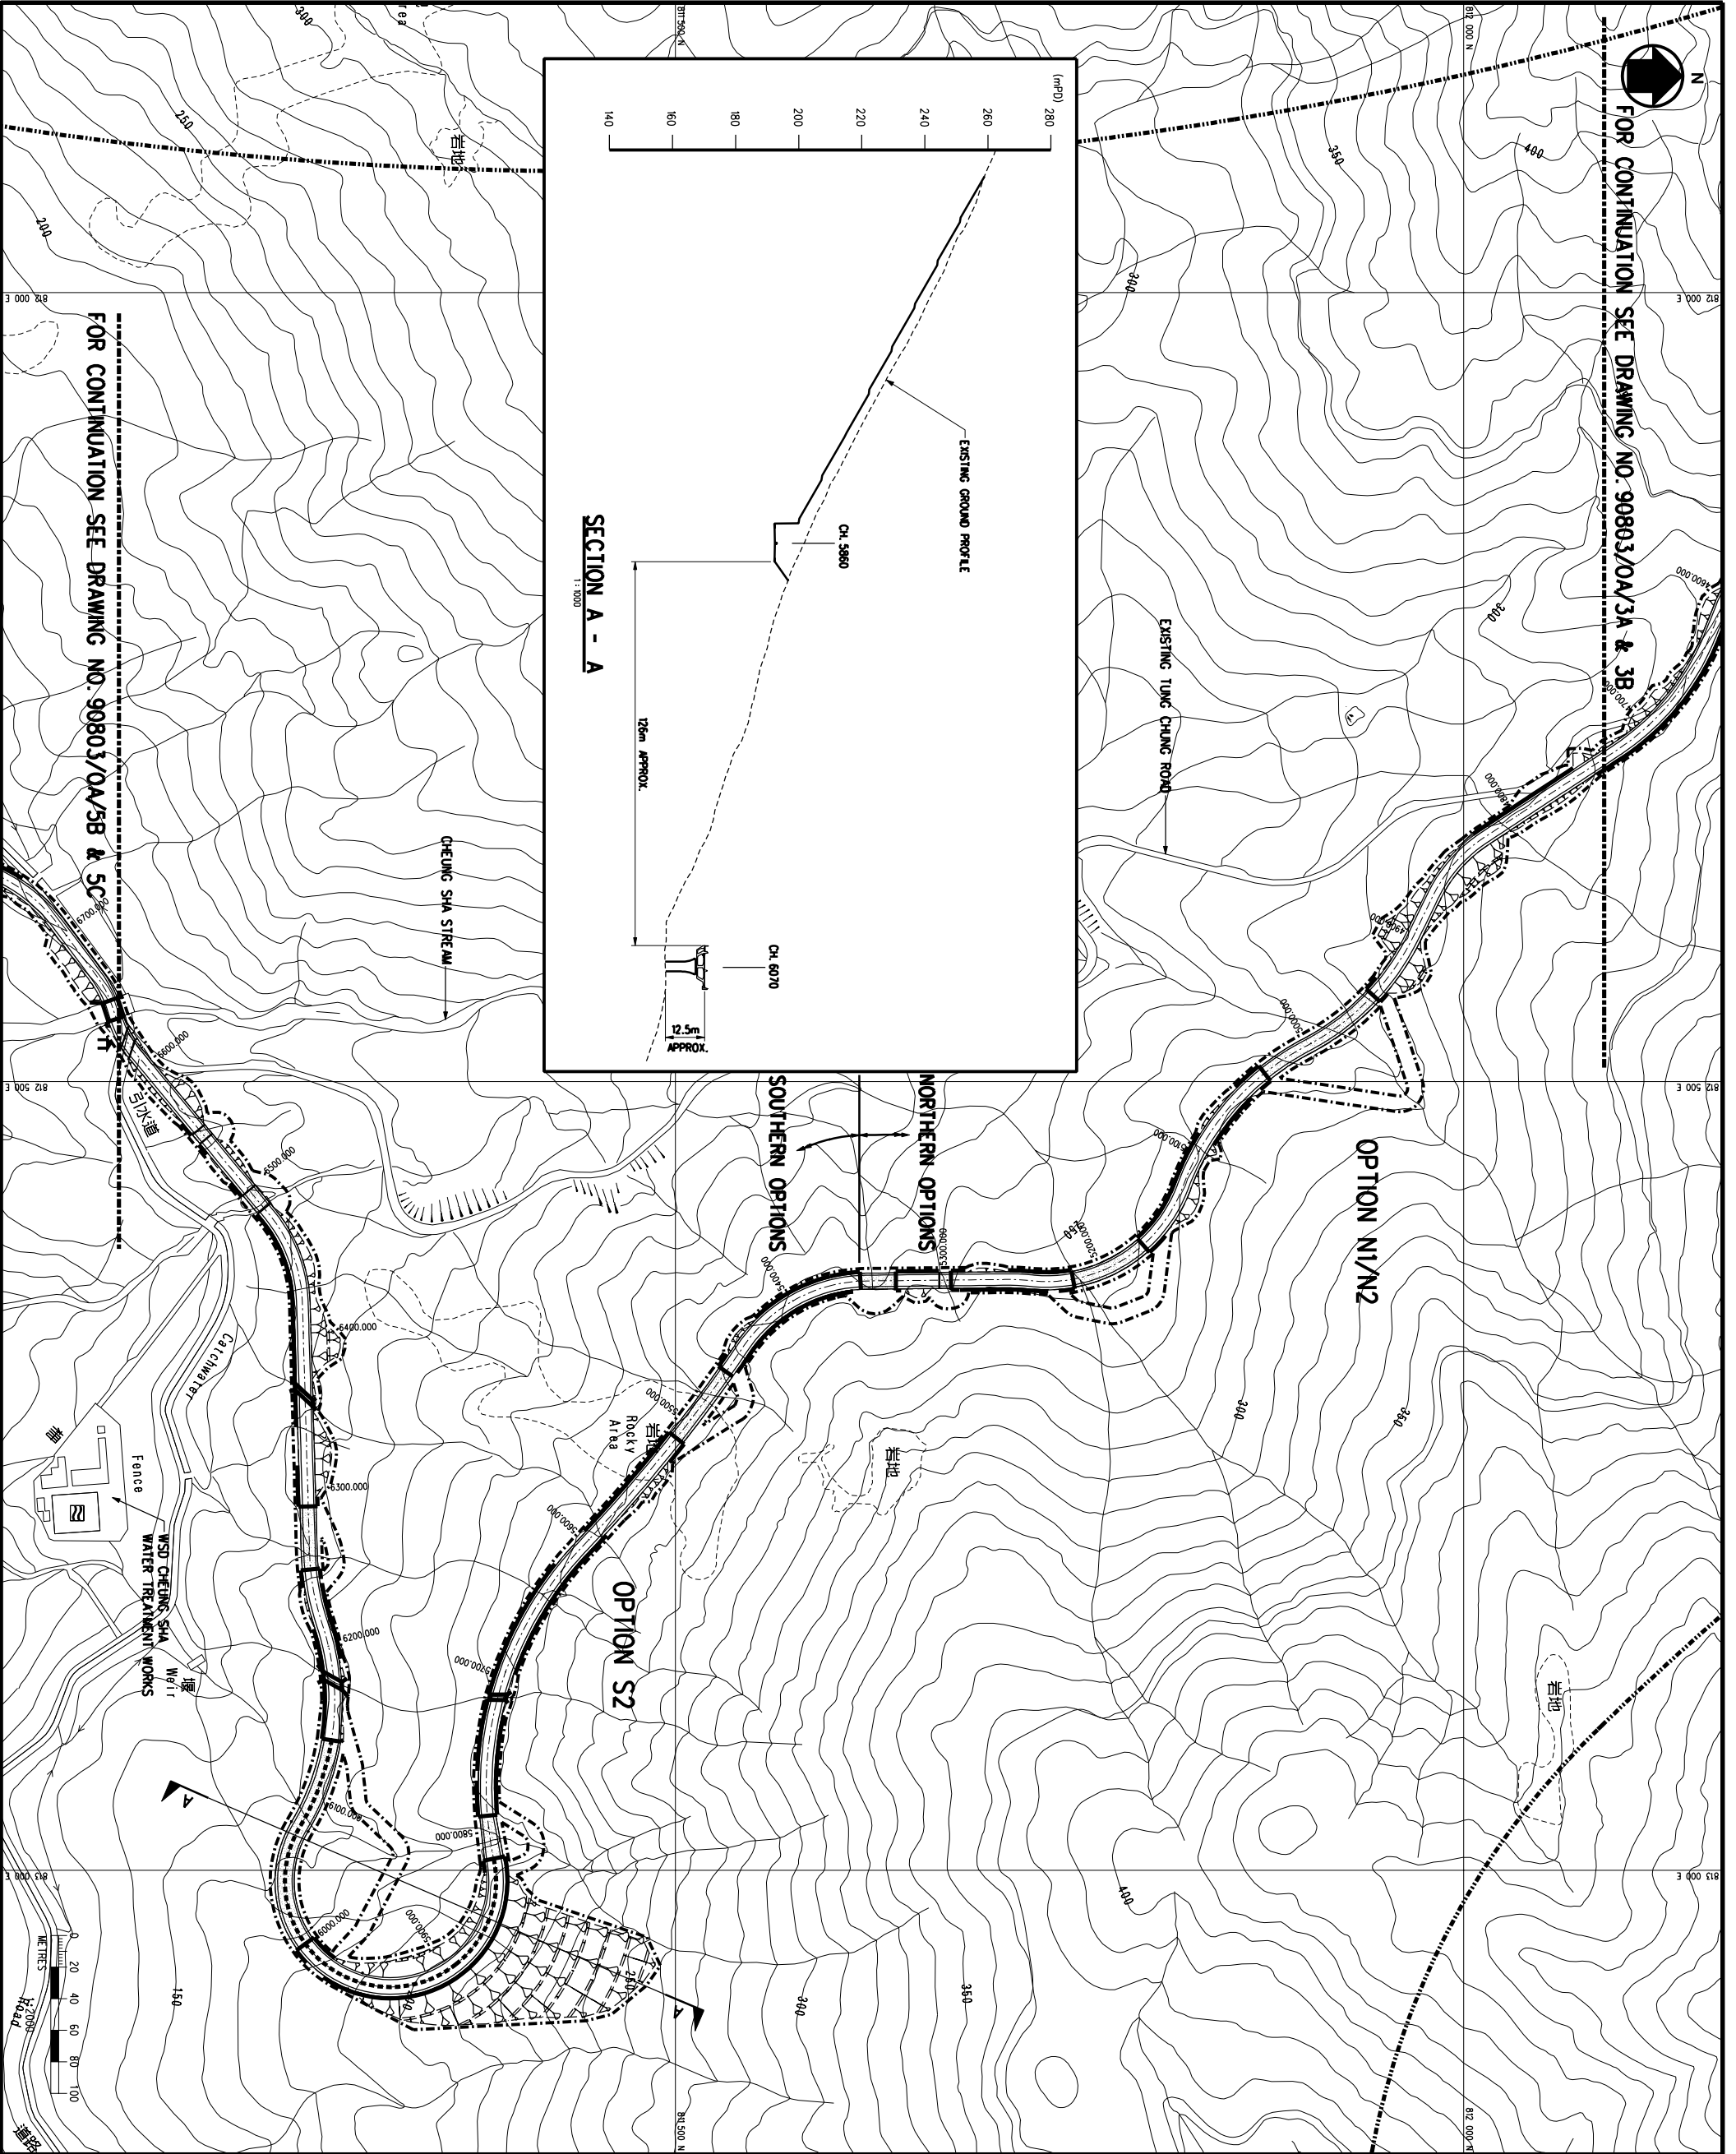

FOR CONTINUATION SEE DRAWING NO. 90803/OA/3A & 3B

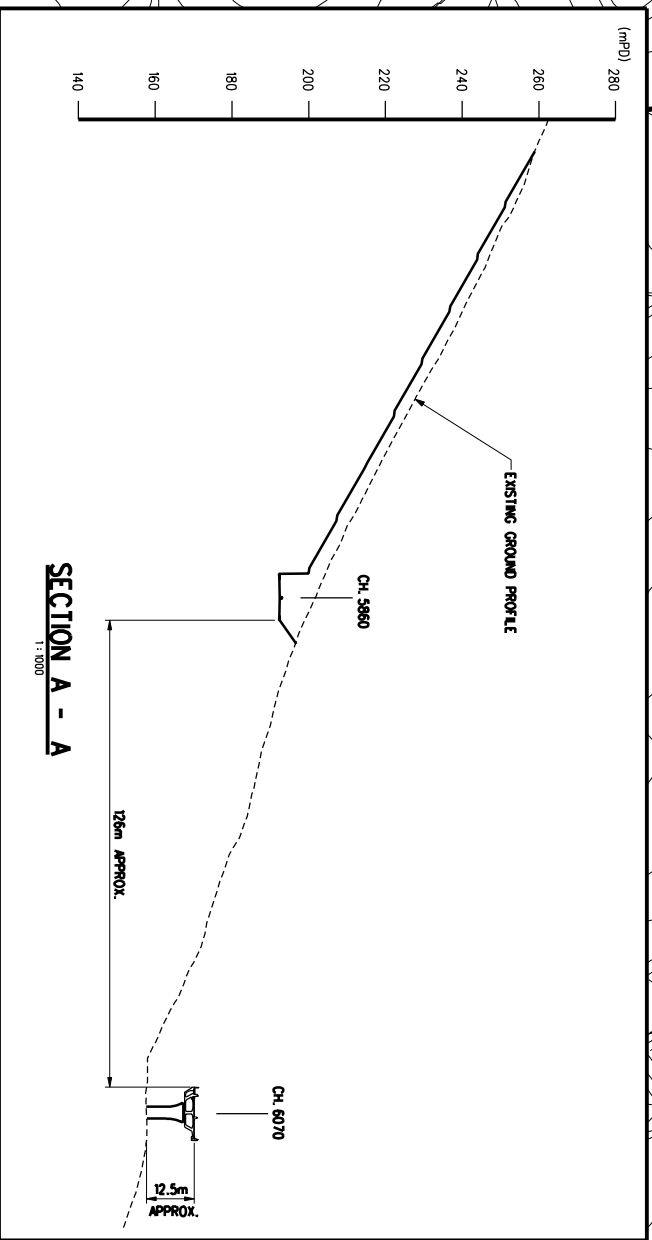

LEGEND:

- ROUTE CORRIDOR
- WORKS LIMIT
- CARRIAGEWAY
- CUT / FILL SLOPE
- ELEVATED STRUCTURE
- RETAINING WALL
- PROFILE BARRIER
- CULVERT

REV.	DATE	BY	CHK.	APP.	DATE
A	FIC	ISSUED FOR INFORMATION & COMMENT			28.8.01
REV. STATE	AMENDMENT				

CLIENT: HIGHWAYS DEPARTMENT  
THE GOVERNMENT OF THE HONG KONG  
SPECIAL ADMINISTRATIVE REGION

AGREEMENT NO.: CE 13/2001

PROJECT: IMPROVEMENT TO  
TUNG CHUNG ROAD BETWEEN  
LUNG TSENG TAU AND CHEUNG SHA  
INVESTIGATION AND  
PRELIMINARY DESIGN ASSIGNMENT

TITLE: ALIGNMENT OPTIONS

(SHEET 9 OF 17)

**Mouchel**  
Mouchel Asia Limited  
Consulting Engineers  
萬碩亞洲顧問工程公司

DRAWN	DW	DATE	28.8.01
CHECKED	N	DATE	28.8.01
APPROVED	SCI	DATE	28.8.01
CAD FILE No.	0A-04B		
SCALE	1:2000 N/A1 1:4000 N/A3		

FIRST ISSUED: 28.8.01  
DRAWING No.: 90803/OA/4B