



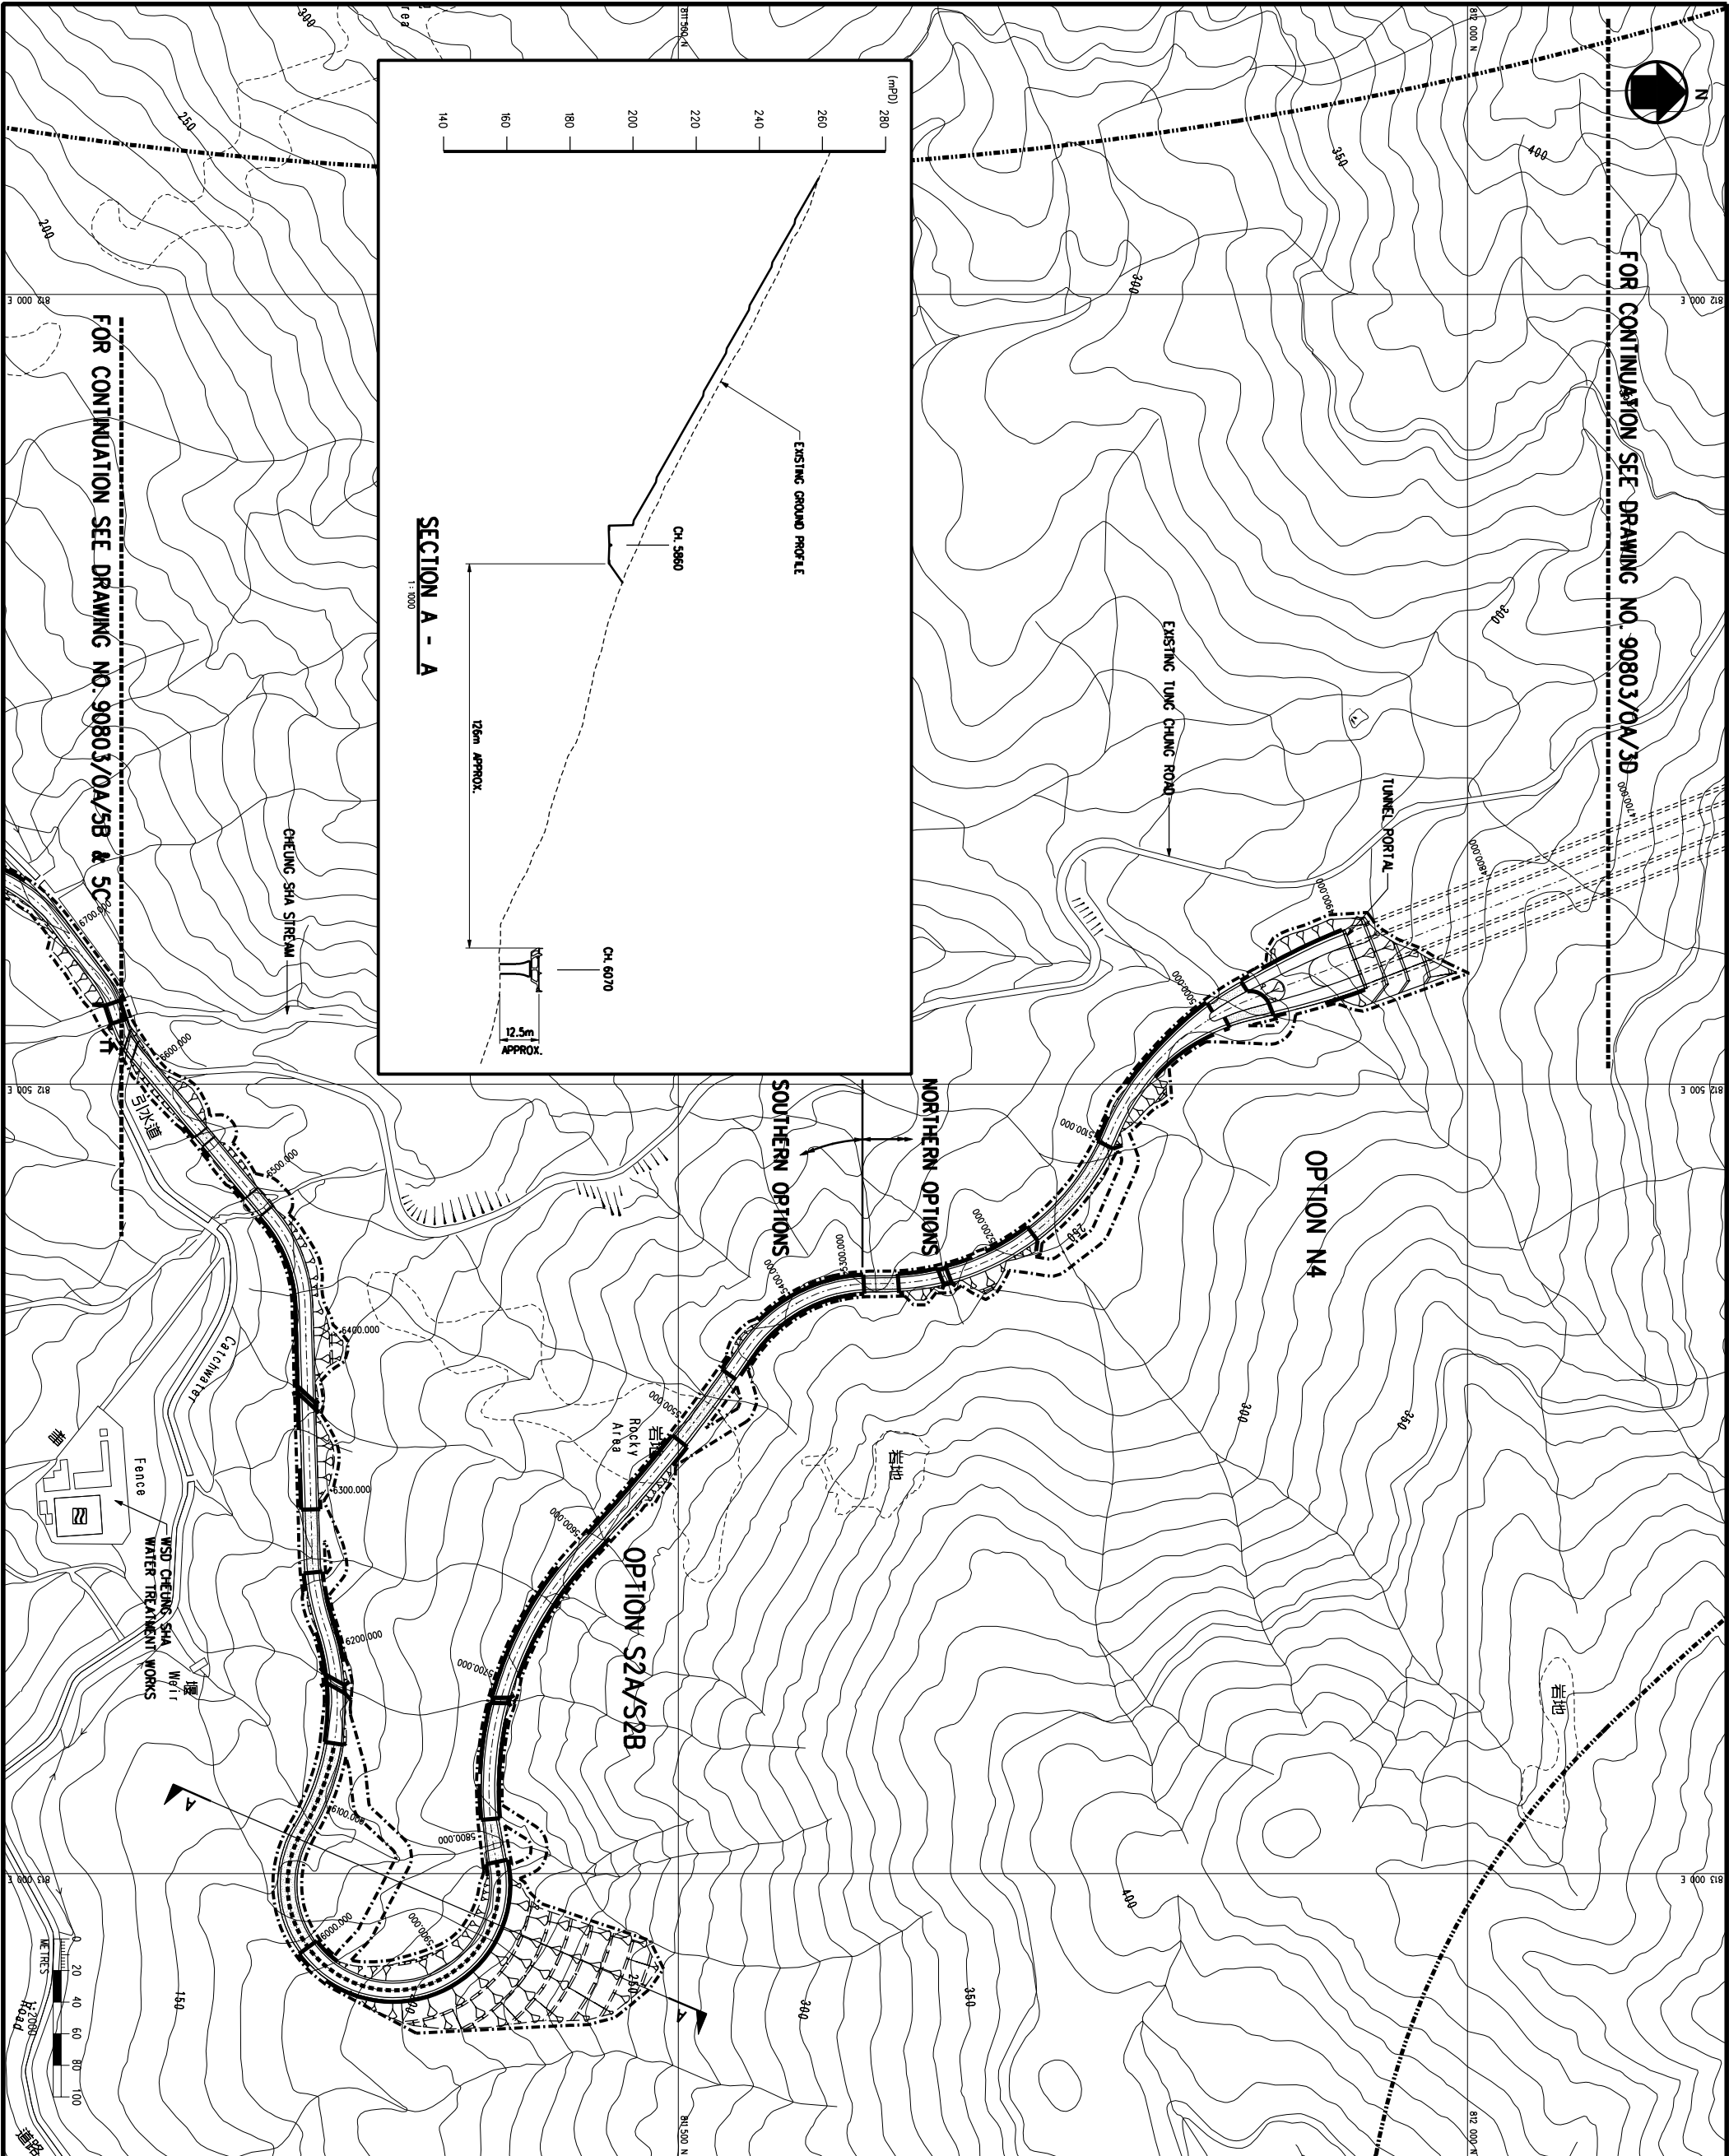

FOR CONTINUATION SEE DRAWING NO. 90803/OA/3D

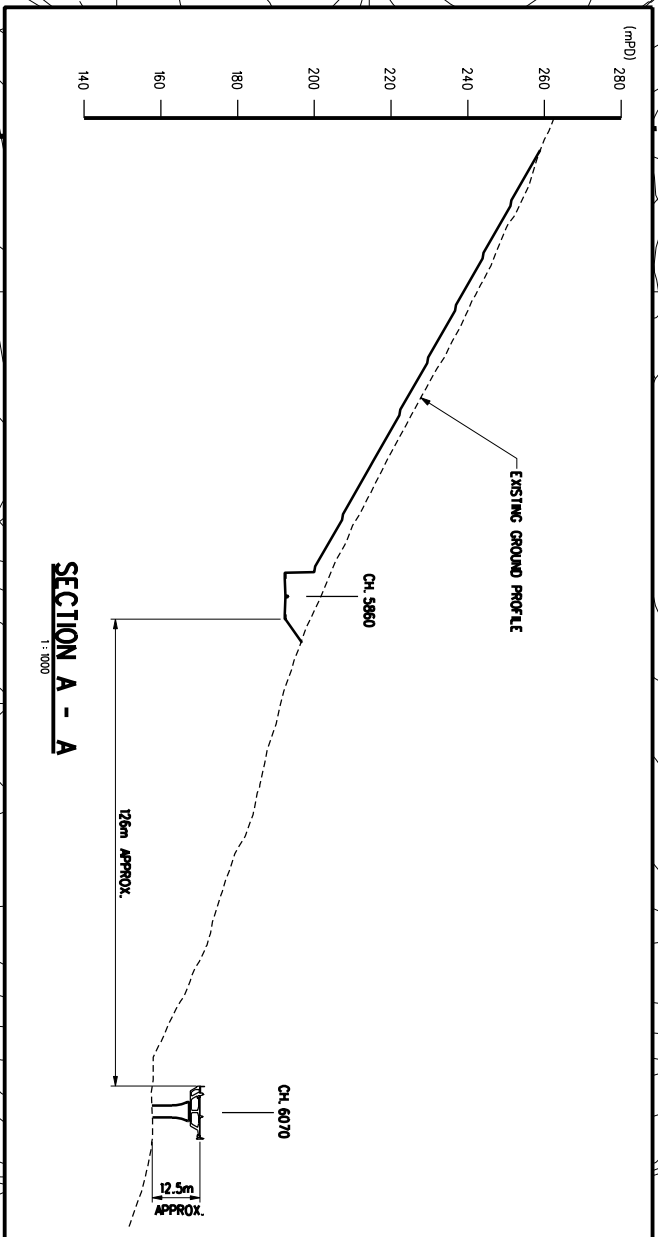

LEGEND:

- ROUTE CORRIDOR
- WORKS LIMIT
- CARRIAGE WAY
- CUT / FILL SLOPE
- ELEVATED STRUCTURE
- RETAINING WALL
- PROFILE BARRIER
- CULVERT

REV. NO.	DATE	BY	CHK. APP.	DATE
A	28.8.01			

CLIENT: HIGHWAYS DEPARTMENT
THE GOVERNMENT OF THE HONG KONG
SPECIAL ADMINISTRATIVE REGION

AGREEMENT NO.: CE 13/2001

PROJECT: IMPROVEMENT TO
TUNG CHUNG ROAD BETWEEN
LUNG TSENG TAU AND CHEUNG SHA
INVESTIGATION AND
PRELIMINARY DESIGN ASSIGNMENT

ALIGNMENT OPTIONS

(SHEET 12 OF 17)

Mouchel
Mouchel Asia Limited
Consulting Engineers
萬維亞洲顧問工程公司

DRAWN: DW DATE: 28.8.01
CHECKED: MN DATE: 28.8.01
APPROVED: SCI DATE: 28.8.01
SCALE: 1:2000 N A3
SCALE: 1:4000 N A4

PROJECT NO.: 90803/OA/4F