
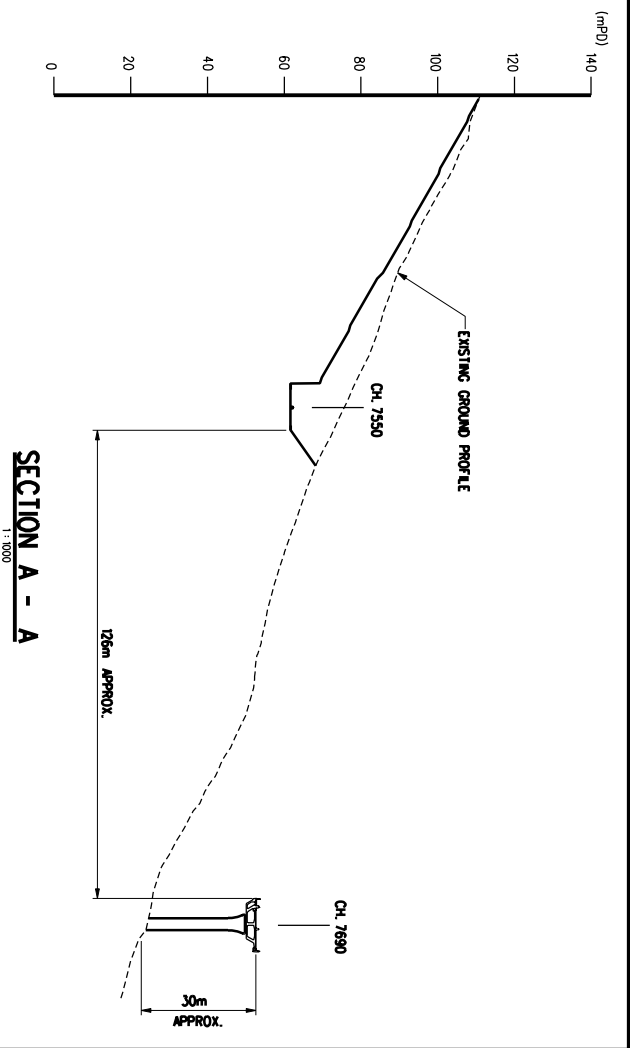
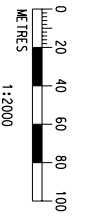


FOR CONTINUATION SEE DRAWING NO. 90803/OA/4B & 4D

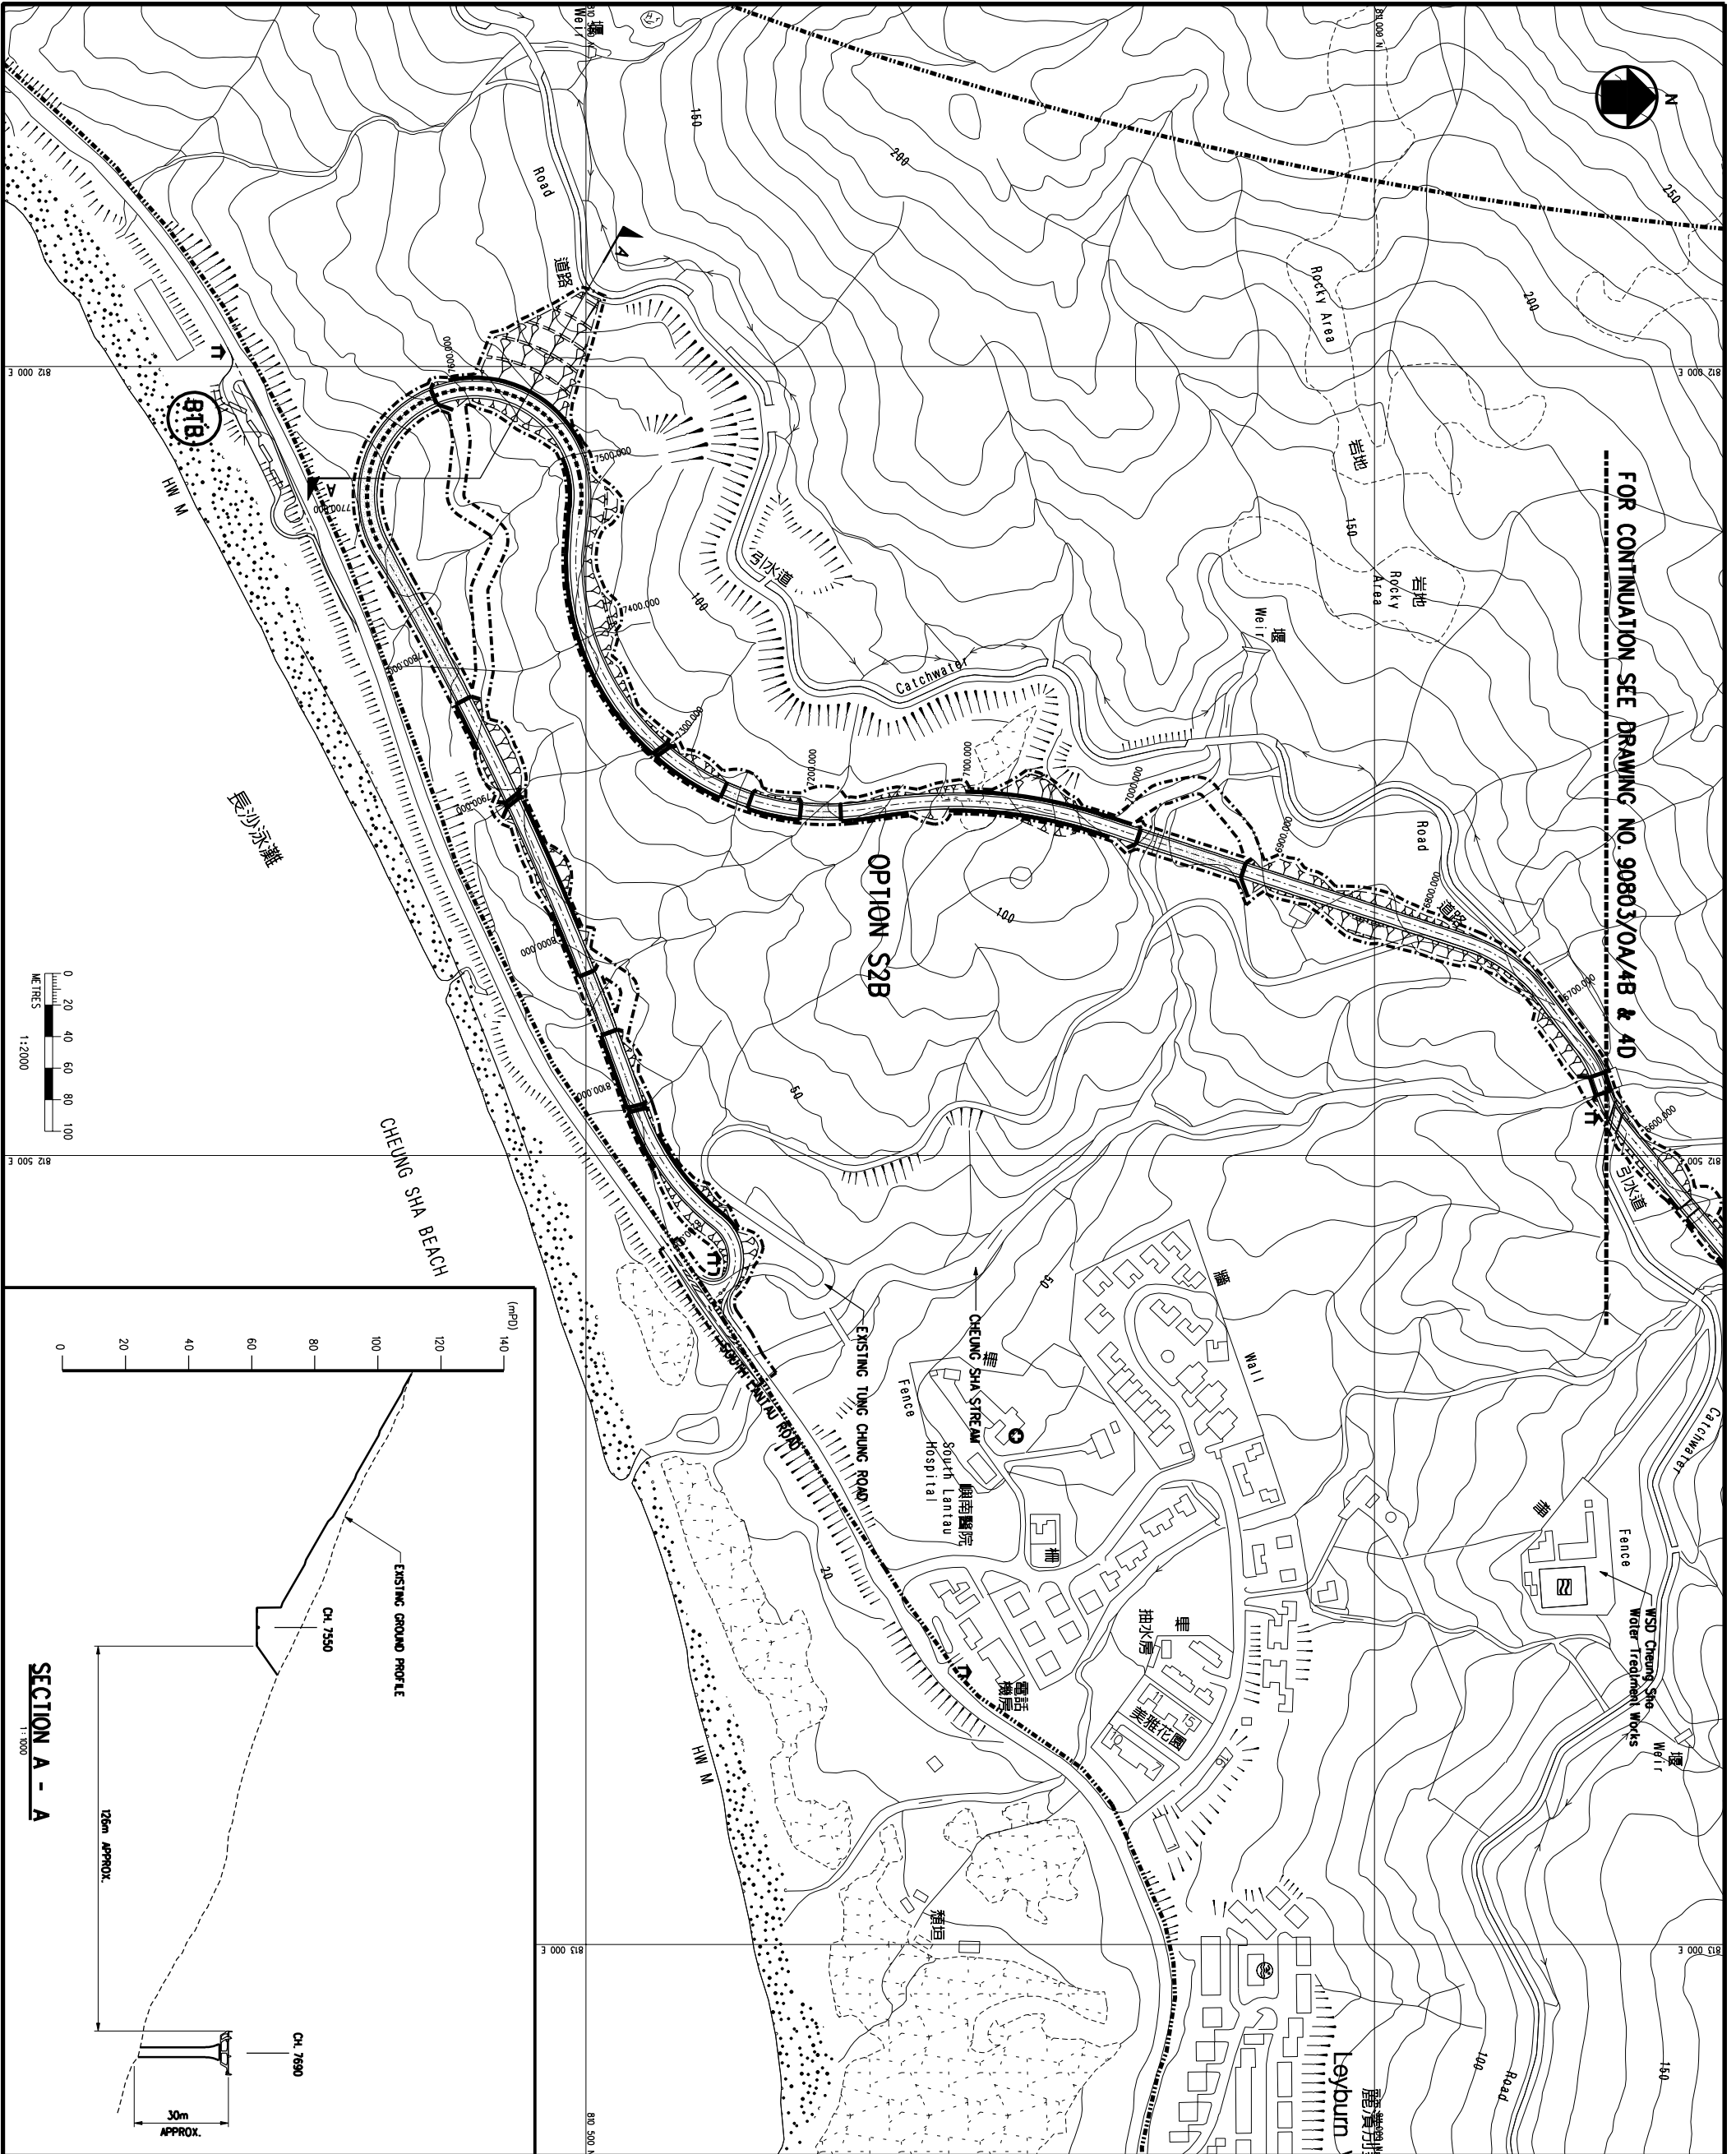

LEGEND:

- ROUTE CORRIDOR
- WORKS LIMIT
- CARRIAGE WAY
- CUT / FULL SLOPE
- ELEVATED STRUCTURE
- RETAINING WALL
- PROFILE BARRIER
- CULVERT
- B1B BUS TO BUS INTERCHANGE

REV. STAGE	ISSUE	DATE	BY	CHECKED	DATE
A	ISSUED FOR INFORMATION & COMMENT	28.8.01			

CLIENT: HIGHWAYS DEPARTMENT
THE GOVERNMENT OF THE HONG KONG
SPECIAL ADMINISTRATIVE REGION

AGREEMENT NO.: CE 13/2001

PROJECT: IMPROVEMENT TO
TUNG CHUNG ROAD BETWEEN
LUNG TSENG TAU AND CHEUNG SHA
INVESTIGATION AND
PRELIMINARY DESIGN ASSIGNMENT

ALIGNMENT OPTIONS

(SHEET 16 OF 17)

Mouchel
Mouchel Asia Limited
Consulting Engineers
萬維亞洲顧問工程公司

DRAWN BY: DATE: 28.8.01
CHECKED BY: DATE: 28.8.01
APPROVED BY: DATE: 28.8.01
SCALE: 1:2000 IN A3
DRAWING NO.: 90803/OA/5C
REV. A