
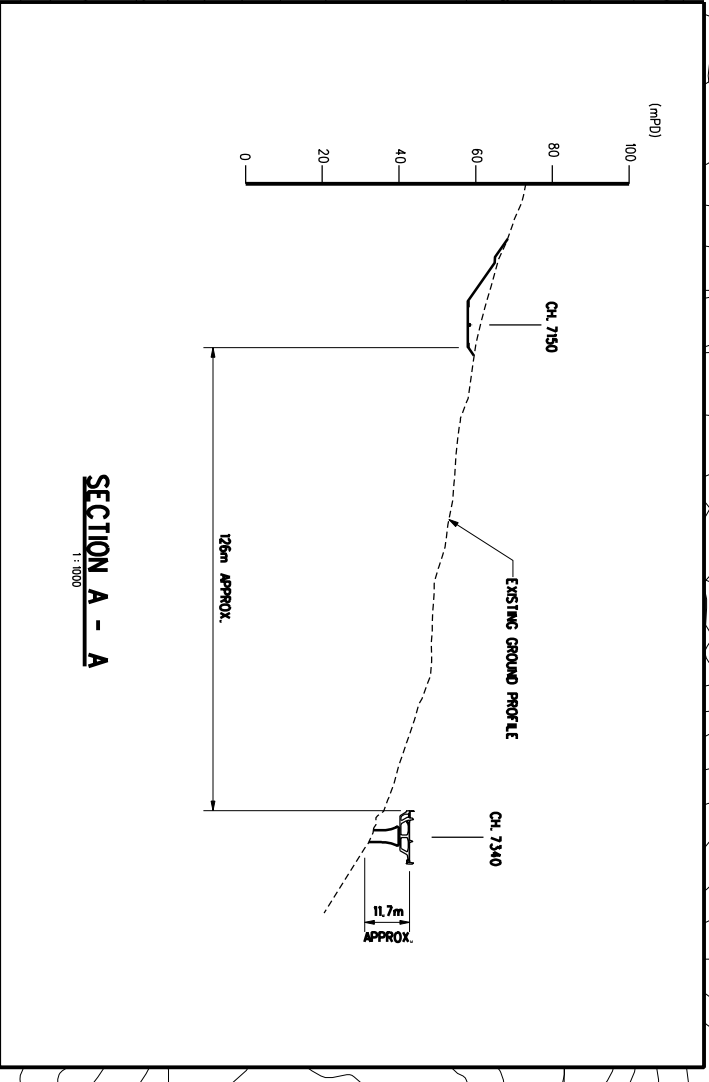


K:\90803\REPORT\OPT_LASSA\0A-050.DGN

FOR CONTINUATION SEE DRAWING NO. 90803/OA/4G

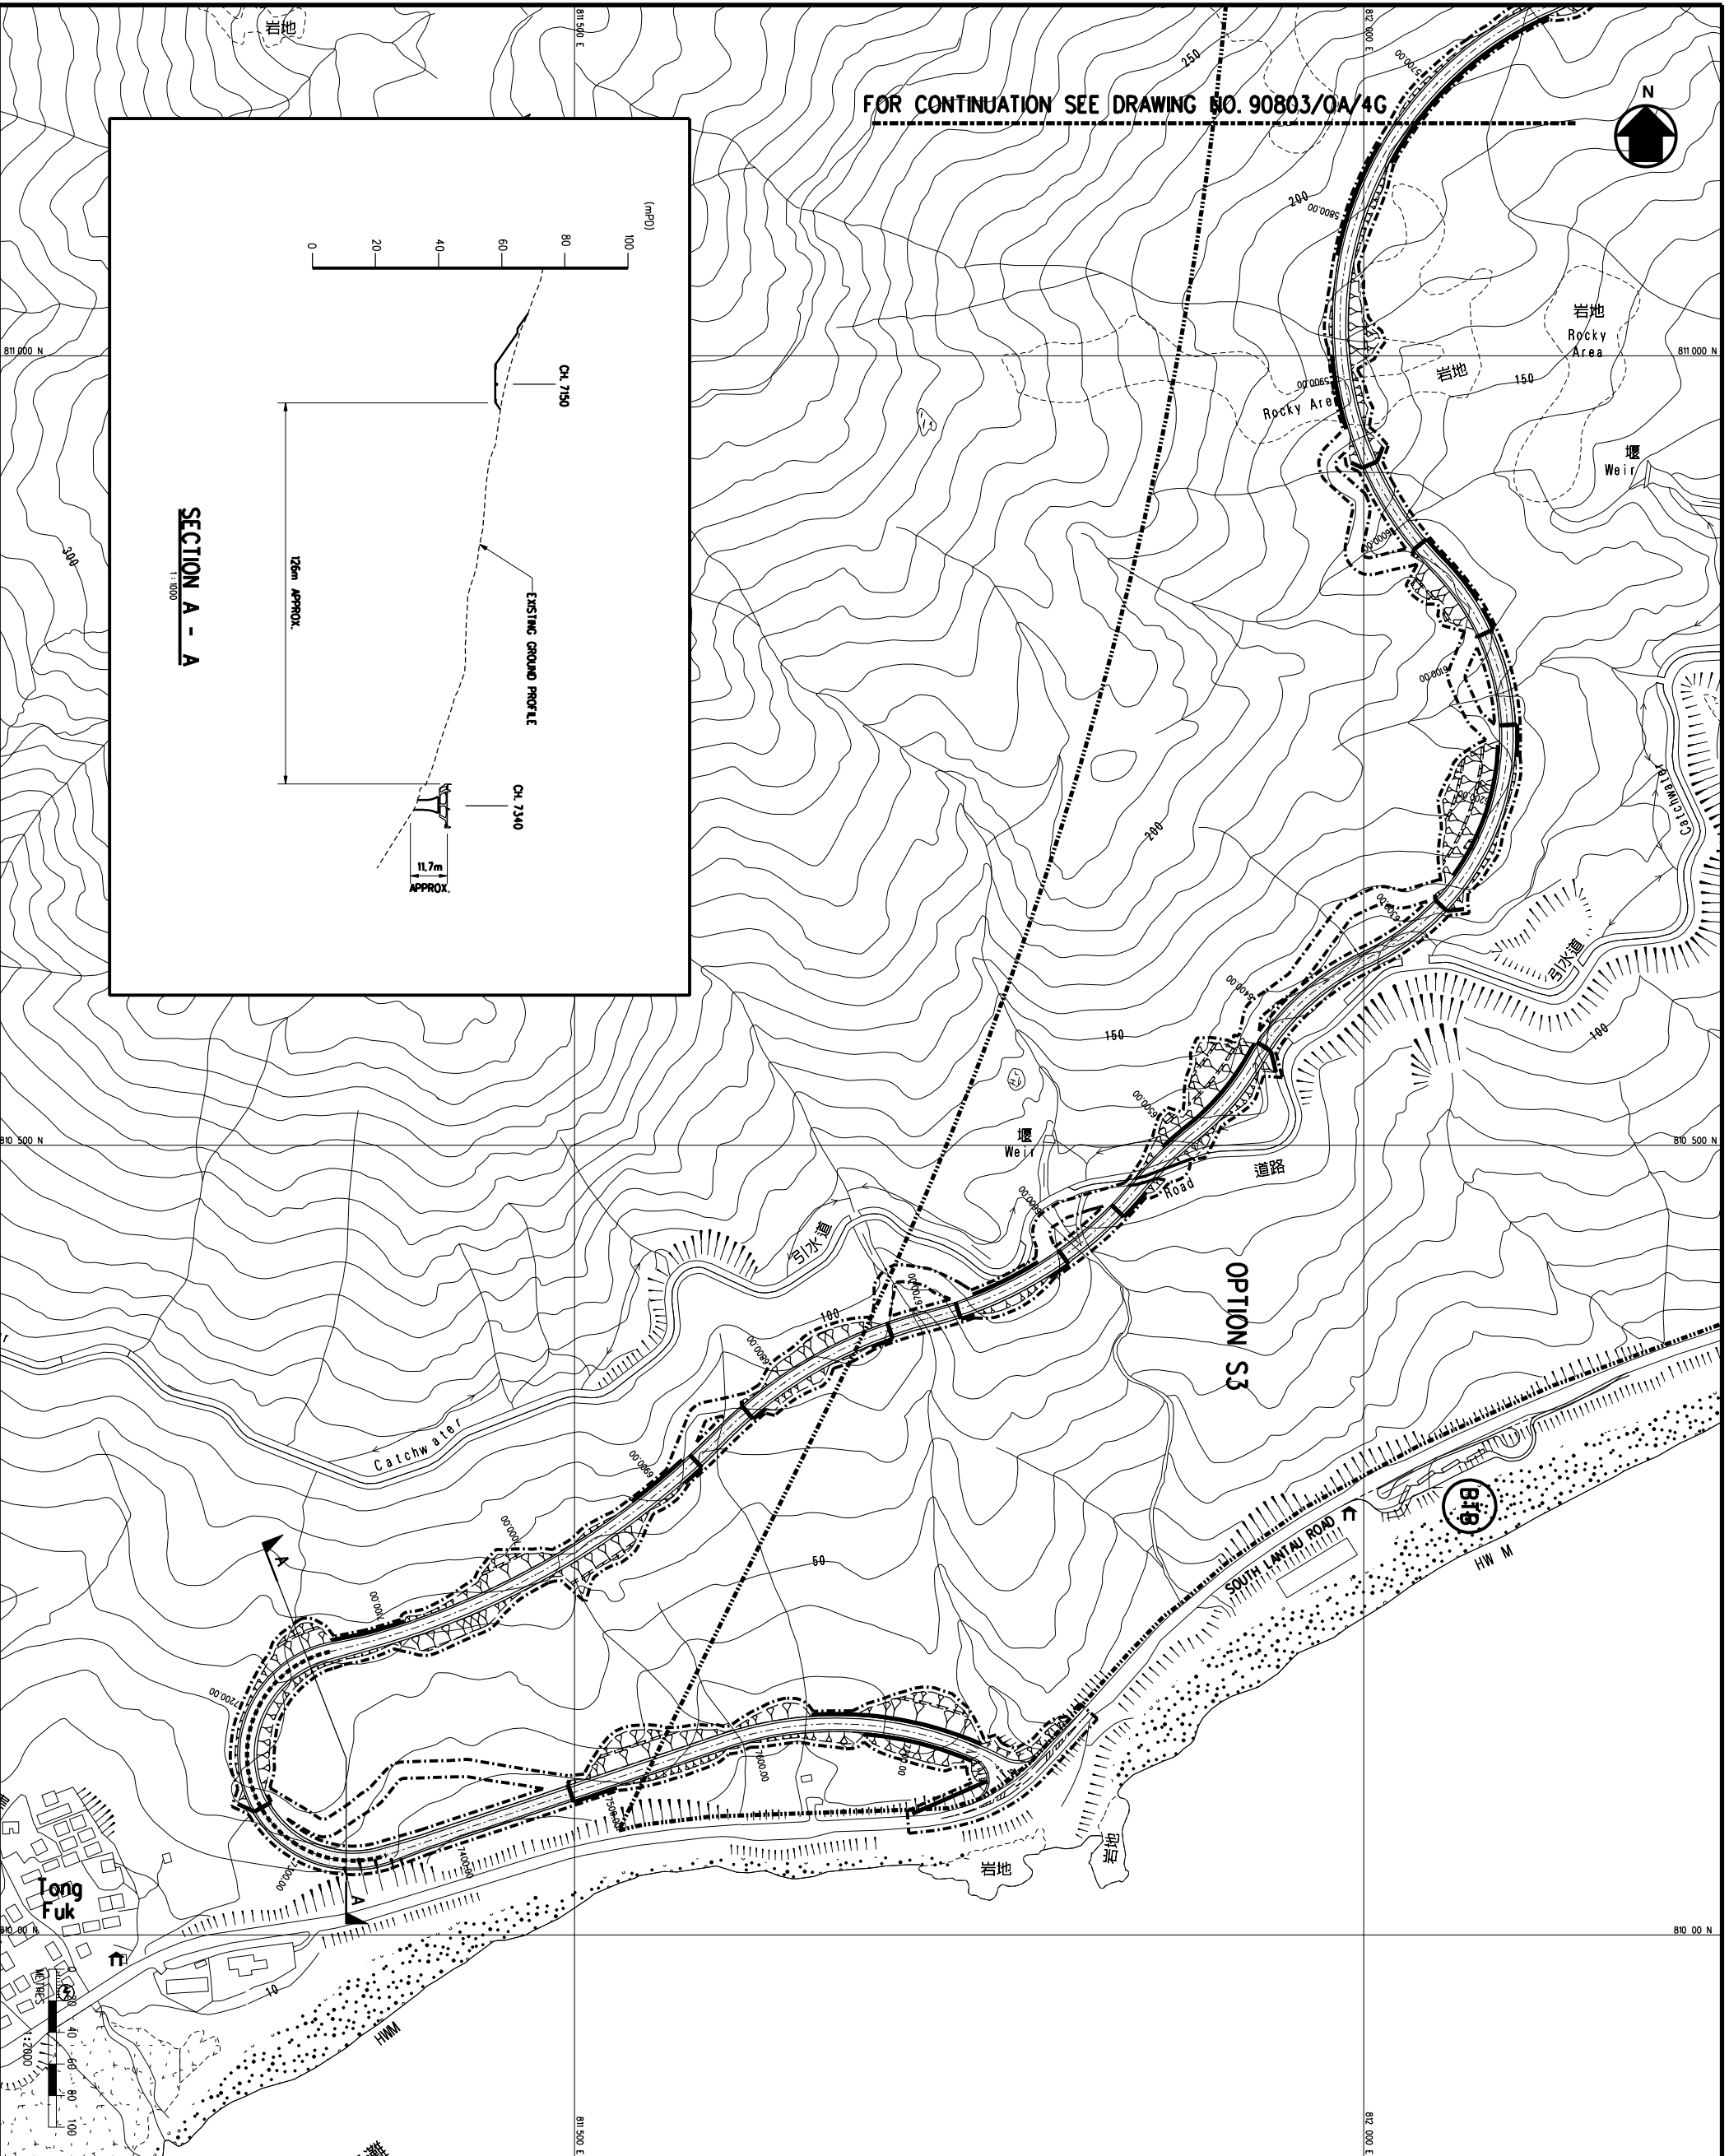

- LEGEND:**
- ROUTE CORRIDOR
 - WORKS LIMIT
 - CARRIAGEWAY
 - CUT / FILL SLOPE
 - ELEVATED STRUCTURE
 - RETAINING WALL
 - PROFILE BARRIER
 - BUS TO BUS INTERCHANGE

REV. NO.	ISSUED FOR INFORMATION & COMMENT	DATE
A	ISSUED FOR INFORMATION & COMMENT	28.8.01

CLIENT: HIGHWAYS DEPARTMENT
THE GOVERNMENT OF THE HONG KONG
SPECIAL ADMINISTRATIVE REGION

AGREEMENT NO.: CE 13/2001

PROJECT: IMPROVEMENT TO
TUNG CHUNG ROAD BETWEEN
LUNG TSENG TAU AND CHEUNG SHA
INVESTIGATION AND
PRELIMINARY DESIGN ASSIGNMENT

TITLE: ALIGNMENT OPTIONS

(SHEET 17 OF 17)

Mouchel
Mouchel Asia Limited
Consulting Engineers
高碩亞洲顧問工程公司

DRAWN	DATE
DW	28.8.01
CHECKED	DATE
MM	28.8.01
APPROVED	DATE
MM	28.8.01

SCALE: 1:2000

DRAWING NO.: 90803/OA/5D

REV. NO.: A