
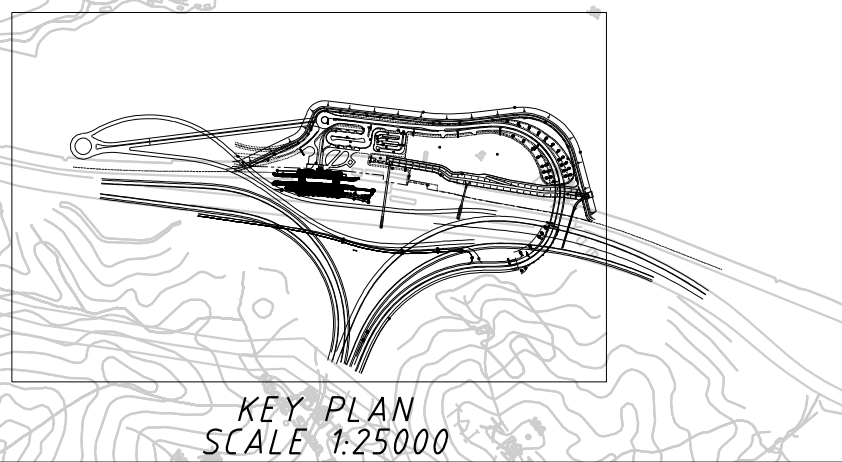


IC-D11 P /PROJECTS/91800/30/EIA/FIG2-5.DGN

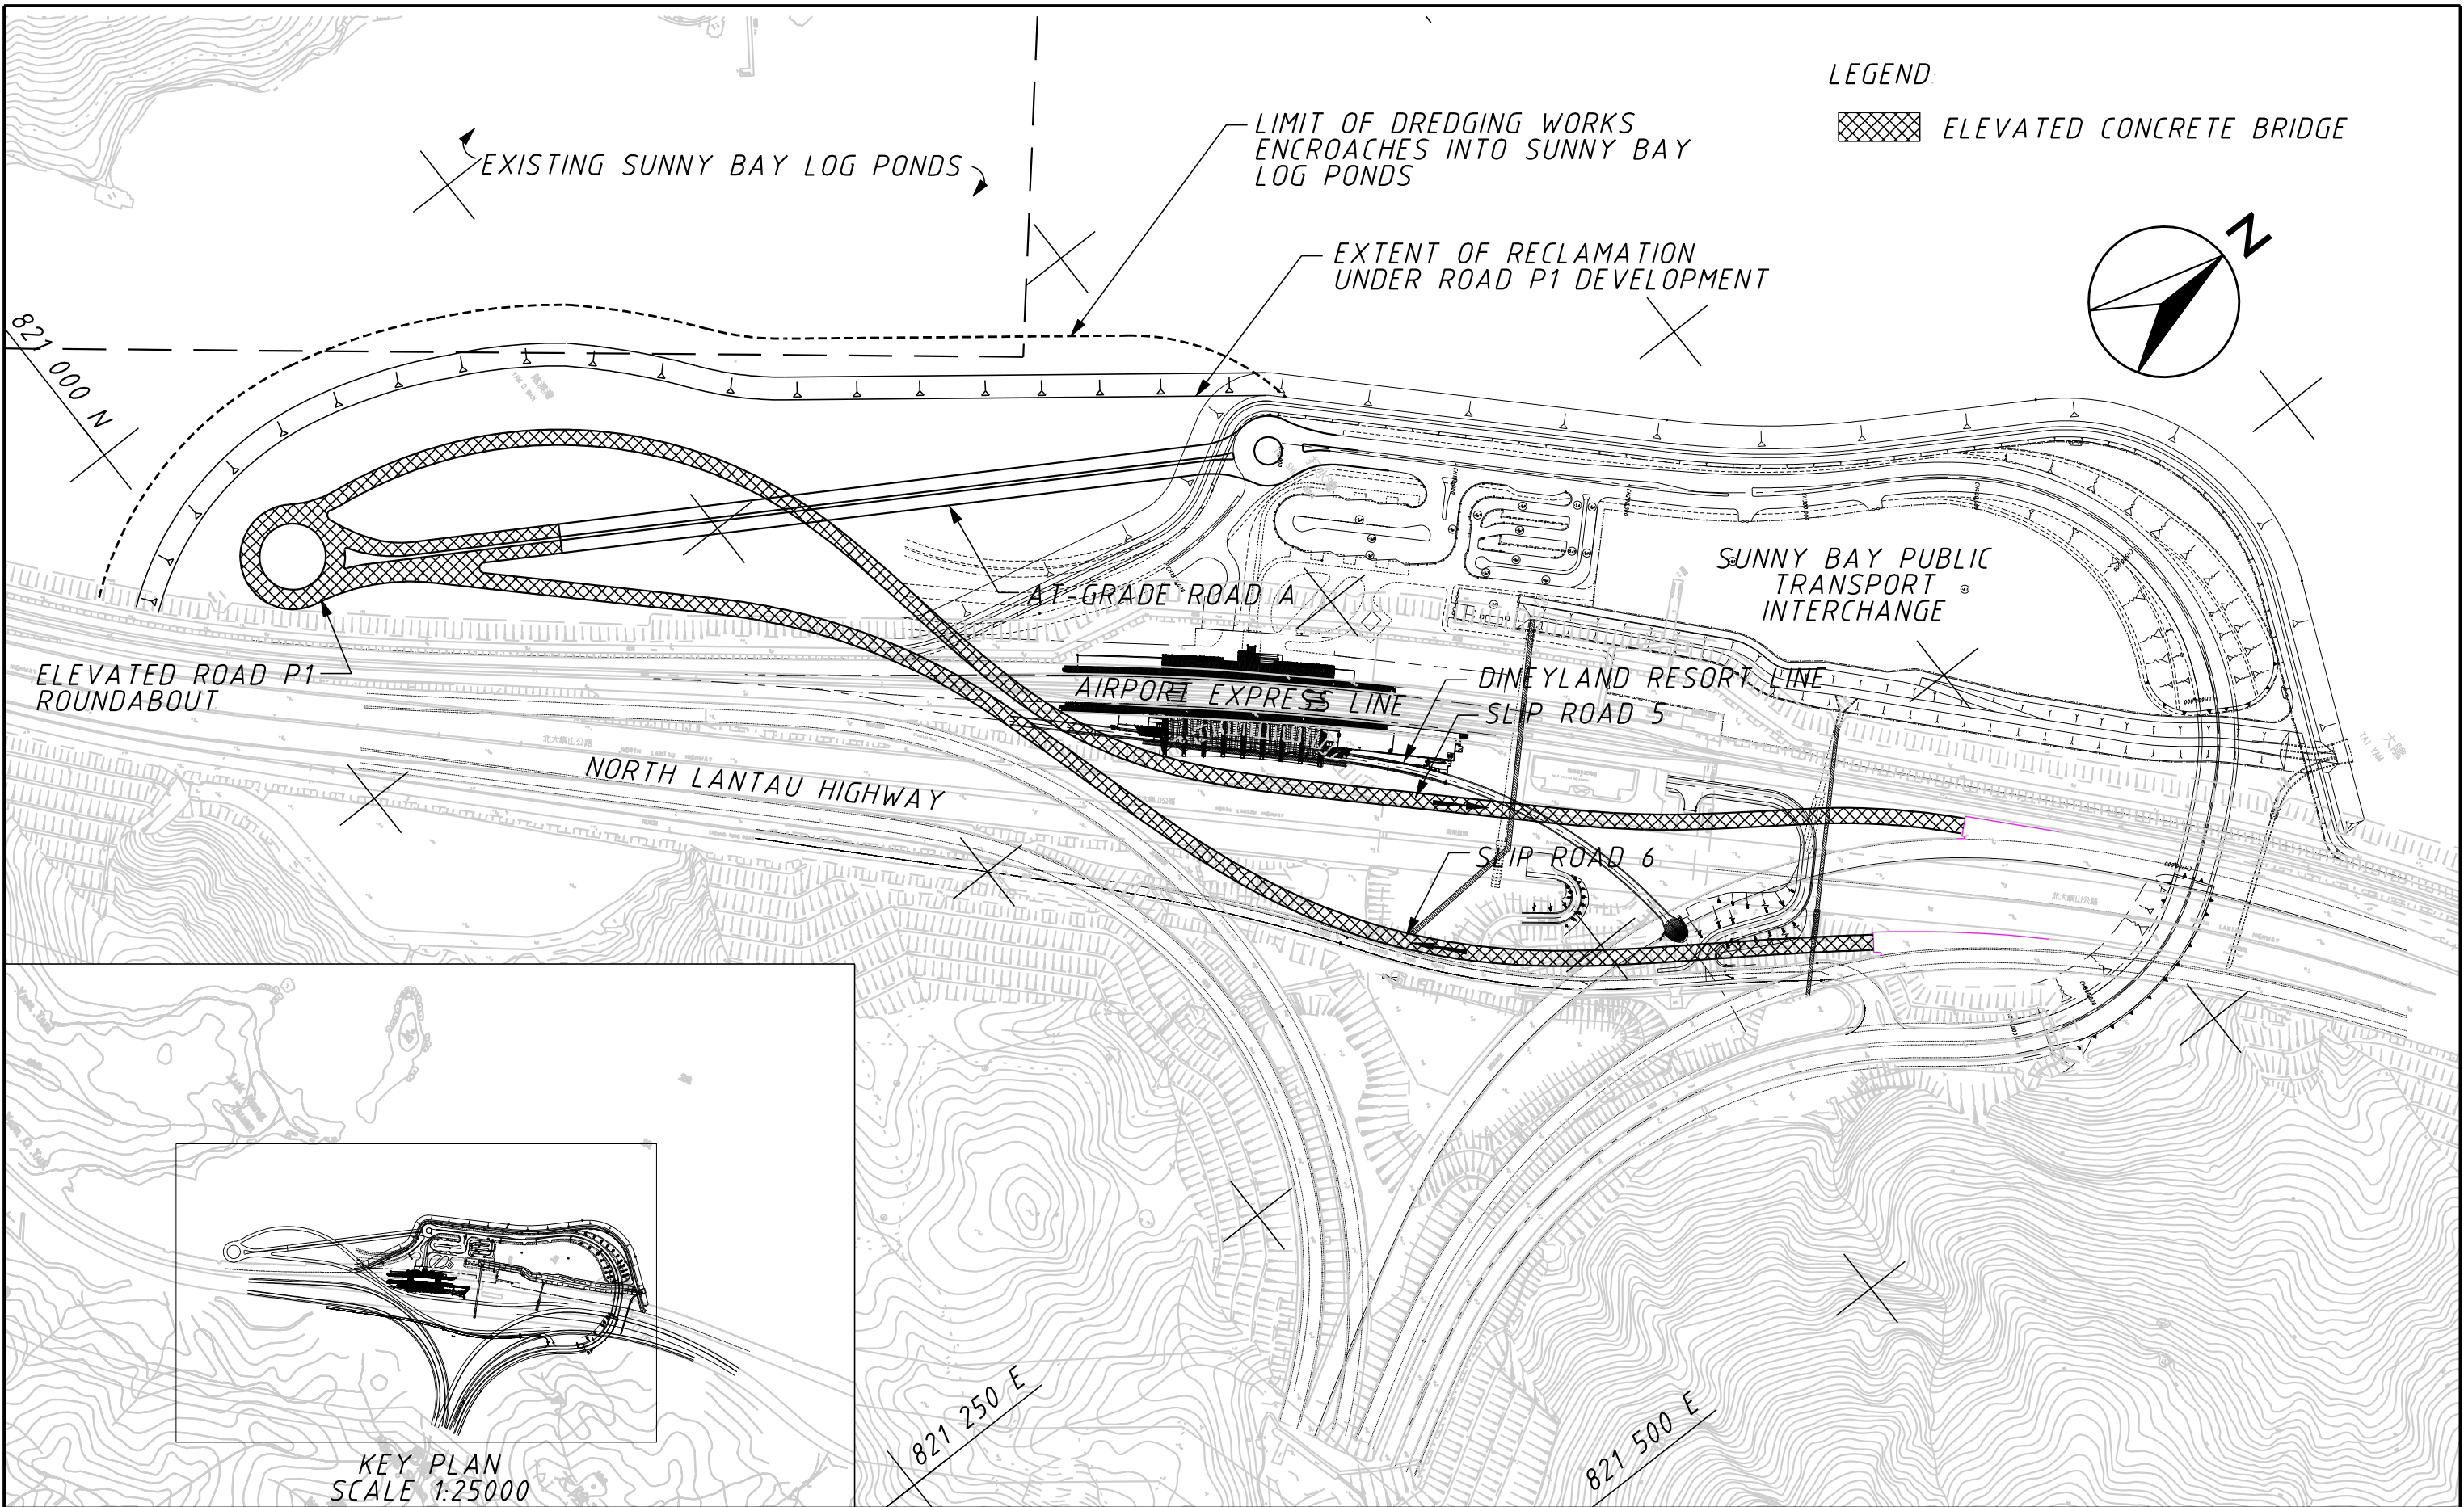

MAUNSELL | AECOM
Maunsell Environmental Management Consultants Ltd

ROAD P1 ADVANCE WORKS AT SUNNY BAY ON LANTAU ISLAND
GENERAL LAYOUT OF ALTERNATIVE ALIGNMENT
- OPTION 1

SCALE	A4 1 5000	DATE	APR. 2005
CHECK	-	DRAWN	-
JOB No.	91800	DRAWING No.	2.5
		REV	-