

- LEGEND:**
-  PRELIMINARY PROJECT BOUNDARY
 -  EXISTING TREE AND TREE NUMBERS
 -  TREE TRUNK DIAMETER GREATER THAN 500MM

Client
 **HIGHWAYS DEPARTMENT WORKS DIVISION**

Consultants
Mannings (Asia) Consultants Ltd
in association with
BMT Asia Pacific


 **ADI LIMITED**
 LANDSCAPE ARCHITECTURE, URBAN DESIGN AND MASTER PLANNING
 10/F BANGKOK BANK BUILDING, 18 BONHOM STRAND WEST, HONG KONG
 香港德輔道西18號10樓

Project
 Agreement No. WD 7/2007
 Upgrading of Remaining Sections
 of Kam Tin Road & Lam Kam Road
 Environmental Impact Assessment

Title
Location of Surveyed Trees

Drawing No. **Figure 9.3A** Revision **C**

\\msb\projects\10101\10101.dwg, 2008/12/11 10:22:22, A1, 0.00071011

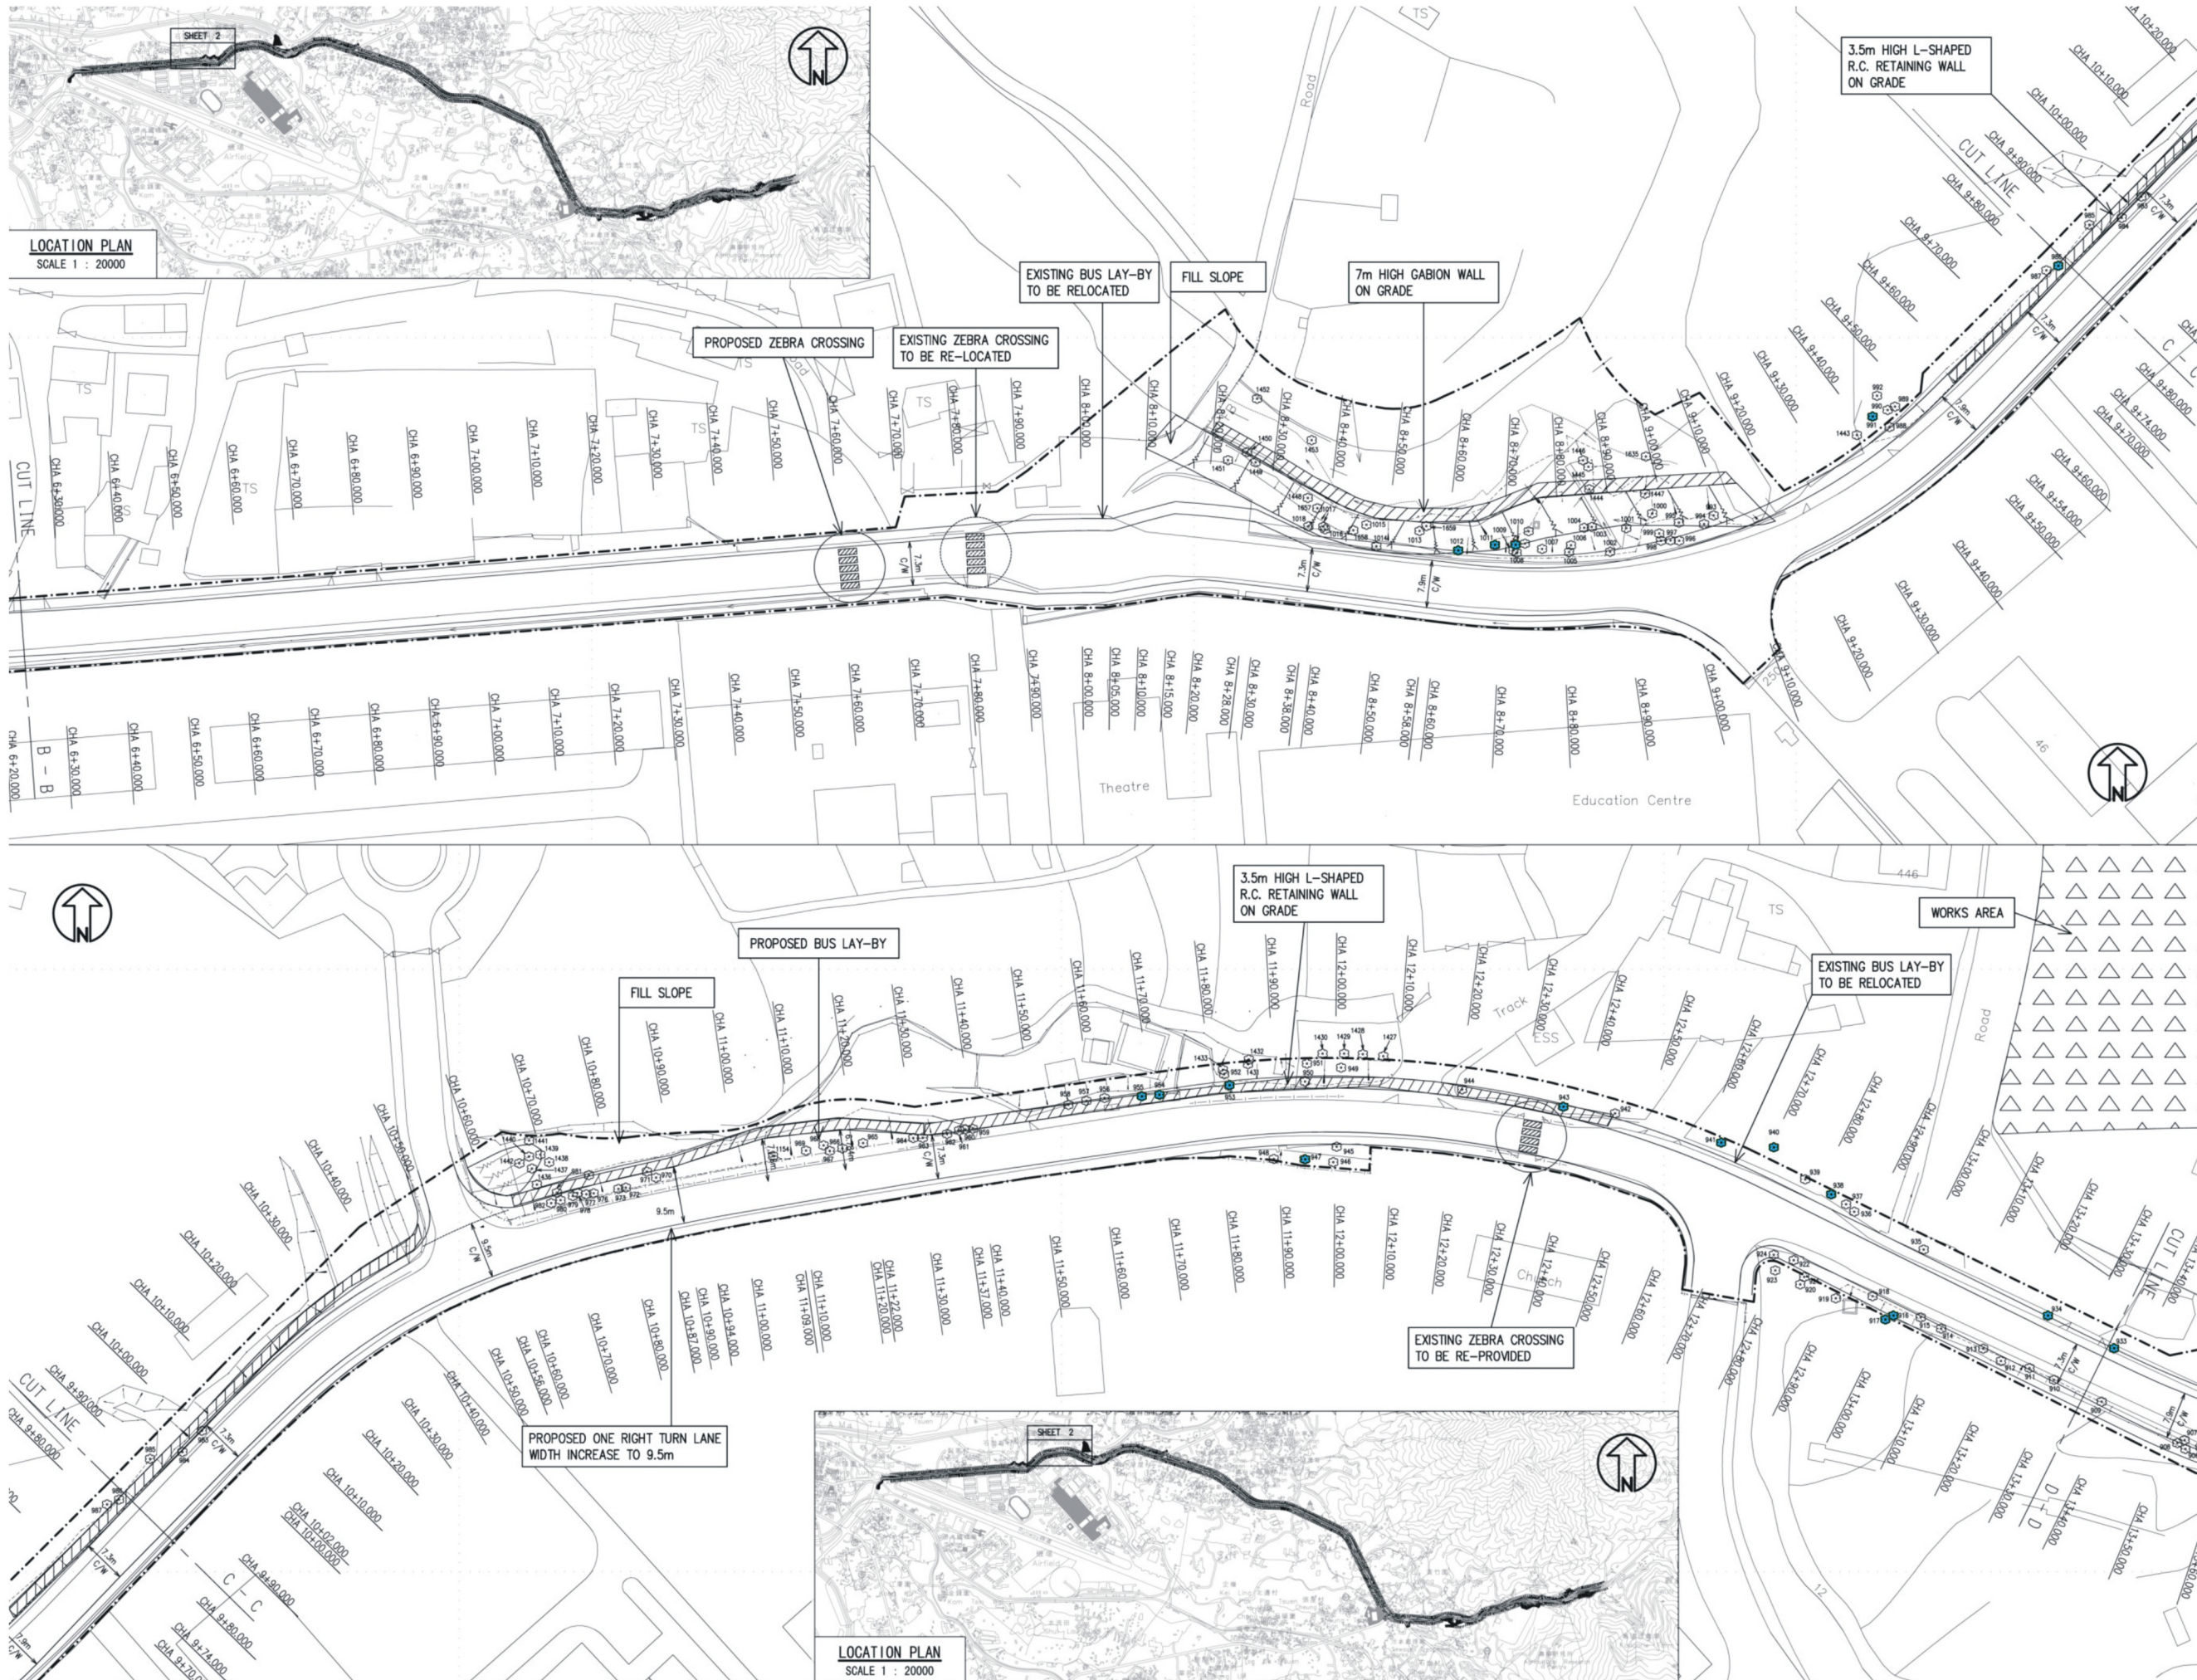

LOCATION PLAN
SCALE 1 : 20000

LOCATION PLAN
SCALE 1 : 20000

- LEGEND:
- PRELIMINARY PROJECT BOUNDARY
 - EXISTING TREE AND TREE NUMBERS
 - TREE TRUNK DIAMETER GREATER THAN 500MM

Client
 HIGHWAYS DEPARTMENT WORKS DIVISION

Consultants
Mannings (Asia) Consultants Ltd
in association with
BMT Asia Pacific


ADI LIMITED
 LANDSCAPE ARCHITECTURE, URBAN DESIGN AND MASTER PLANNING
 10/F BANGKOK BANK BUILDING, 18 BONHAM STRAND WEST, HONG KONG
 電話: 852 2511 8833 傳真: 852 2511 8839
 香港: 德輔道中 18 號 10 樓 (M+ 公司)

Project
 Agreement No. WD 7/2007
 Upgrading of Remaining Sections
 of Kam Tin Road & Lam Kam Road
 Environmental Impact Assessment



Title
 Location of Surveyed Trees

Drawing No. **Figure 9.3B** Revision **C**

\\BTE\T04\10A\2nd\baud\gh\dwg\env\FIGURE 9.3B.dwg, 2008/12/17 14:57:41, A1, 0.0007916.0

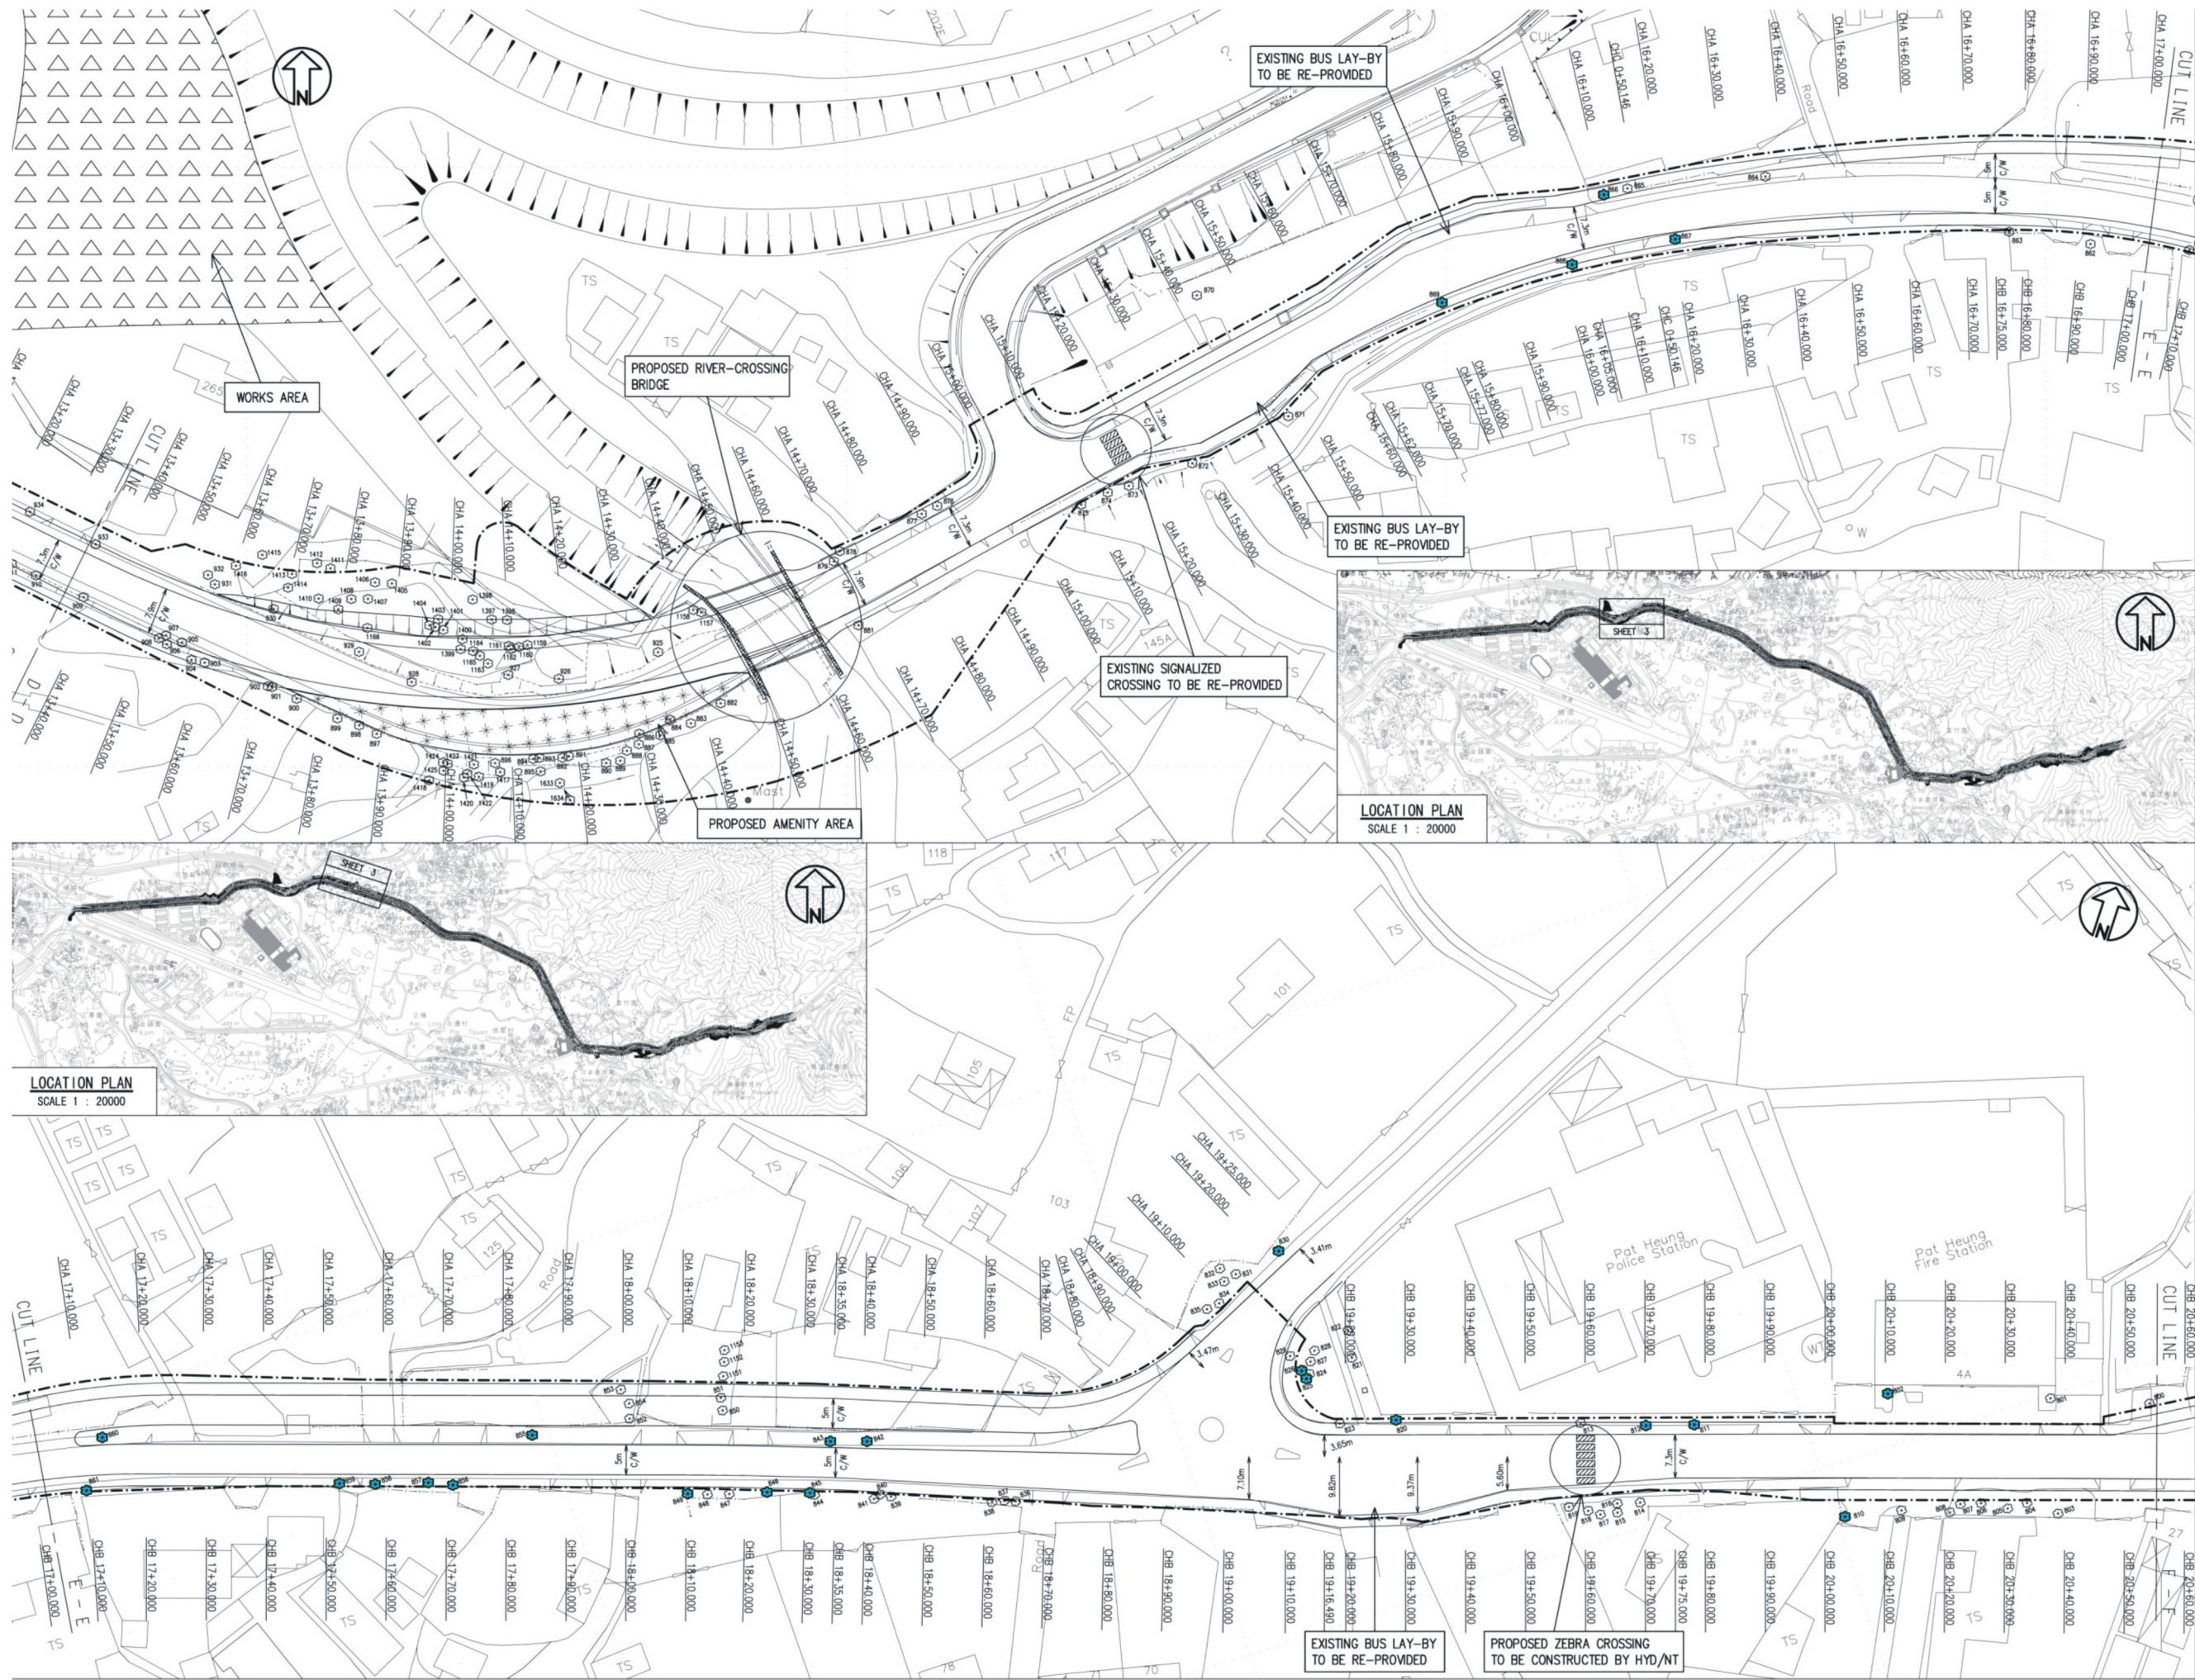

- LEGEND:**
- PRELIMINARY PROJECT BOUNDARY
 - EXISTING TREE AND TREE NUMBERS
 - TREE TRUNK DIAMETER GREATER THAN 500MM

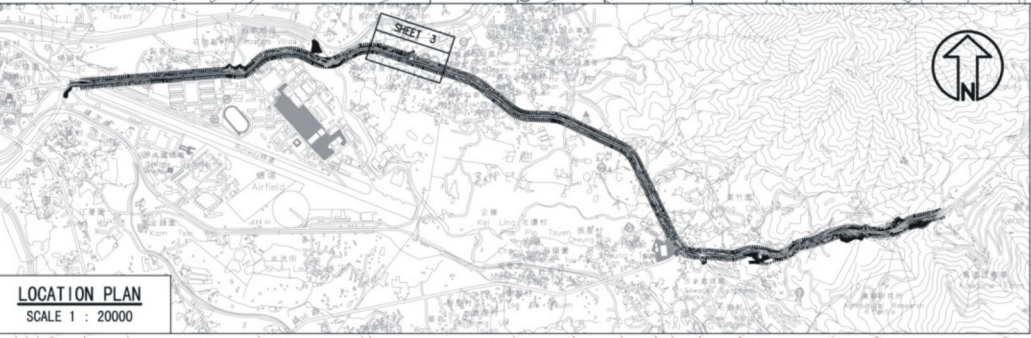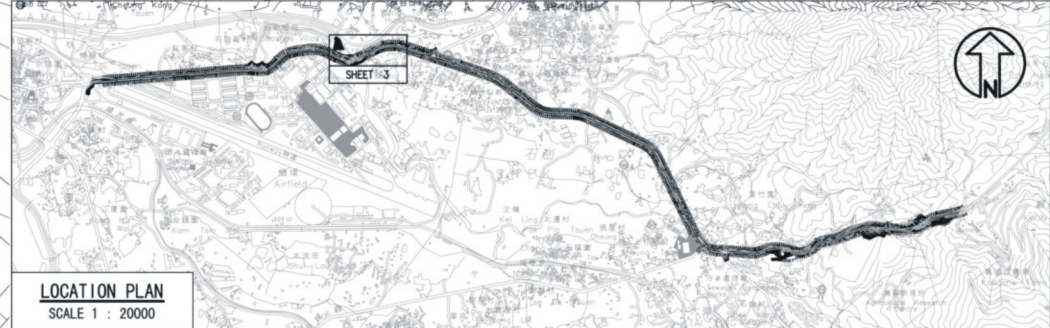

Client
 HIGHWAYS DEPARTMENT WORKS DIVISION

Consultants
Mannings (Asia) Consultants Ltd
in association with
BMT Asia Pacific

ADI LIMITED
 LANDSCAPE ARCHITECTURE, URBAN DESIGN AND MASTER PLANNING
 10/F BANGKOK BANK BUILDING, 18 BONHAM STRAND WEST, HONG KONG
 電話: 852 2511 8633 傳真: 852 2511 8639
 香港: 德輔道西18號10樓曼寧(亞洲)顧問有限公司




Project
 Agreement No. WD 7/2007
 Upgrading of Remaining Sections of Kam Tin Road & Lam Kam Road
 Environmental Impact Assessment

Title
 Location of Surveyed Trees




LEGEND:

-  PRELIMINARY PROJECT BOUNDARY
-  EXISTING TREE AND TREE NUMBERS
-  TREE TRUNK DIAMETER GREATER THAN 500MM

LOCATION PLAN
SCALE 1 : 20000

EXISTING LAY-BY
TO BE RE-PROVIDED

EXISTING BUS LAY-BY
TO BE RE-PROVIDED

PROPOSED SIGNALIZED CROSSING
TO BE CONSTRUCTED BY HYD/NT

EXISTING BUS LAY-BY
TO BE RE-PROVIDED

EXISTING SIGNALIZED CROSSING
TO BE RELOCATED BY HYD/NT

LOCATION PLAN
SCALE 1 : 20000

Client
HIGHWAYS DEPARTMENT WORKS DIVISION


Consultants
Mannings (Asia) Consultants Ltd
in association with
BMT Asia Pacific

ADI LIMITED
LANDSCAPE ARCHITECTURE, URBAN DESIGN AND MASTER PLANNING
10/F BANGKOK BANK BUILDING, 19 BONHOM STRAND WEST, HONG KONG
電話: 852 2511 8833 傳真: 852 2511 8899
地址: 香港中環德輔道中19號10樓

Project
Agreement No. WD 7/2007
Upgrading of Remaining Sections
of Kam Tin Road & Lam Kam Road
Environmental Impact Assessment

Title
Location of Surveyed Trees

Drawing No. **Figure 9.3D** Revision **C**

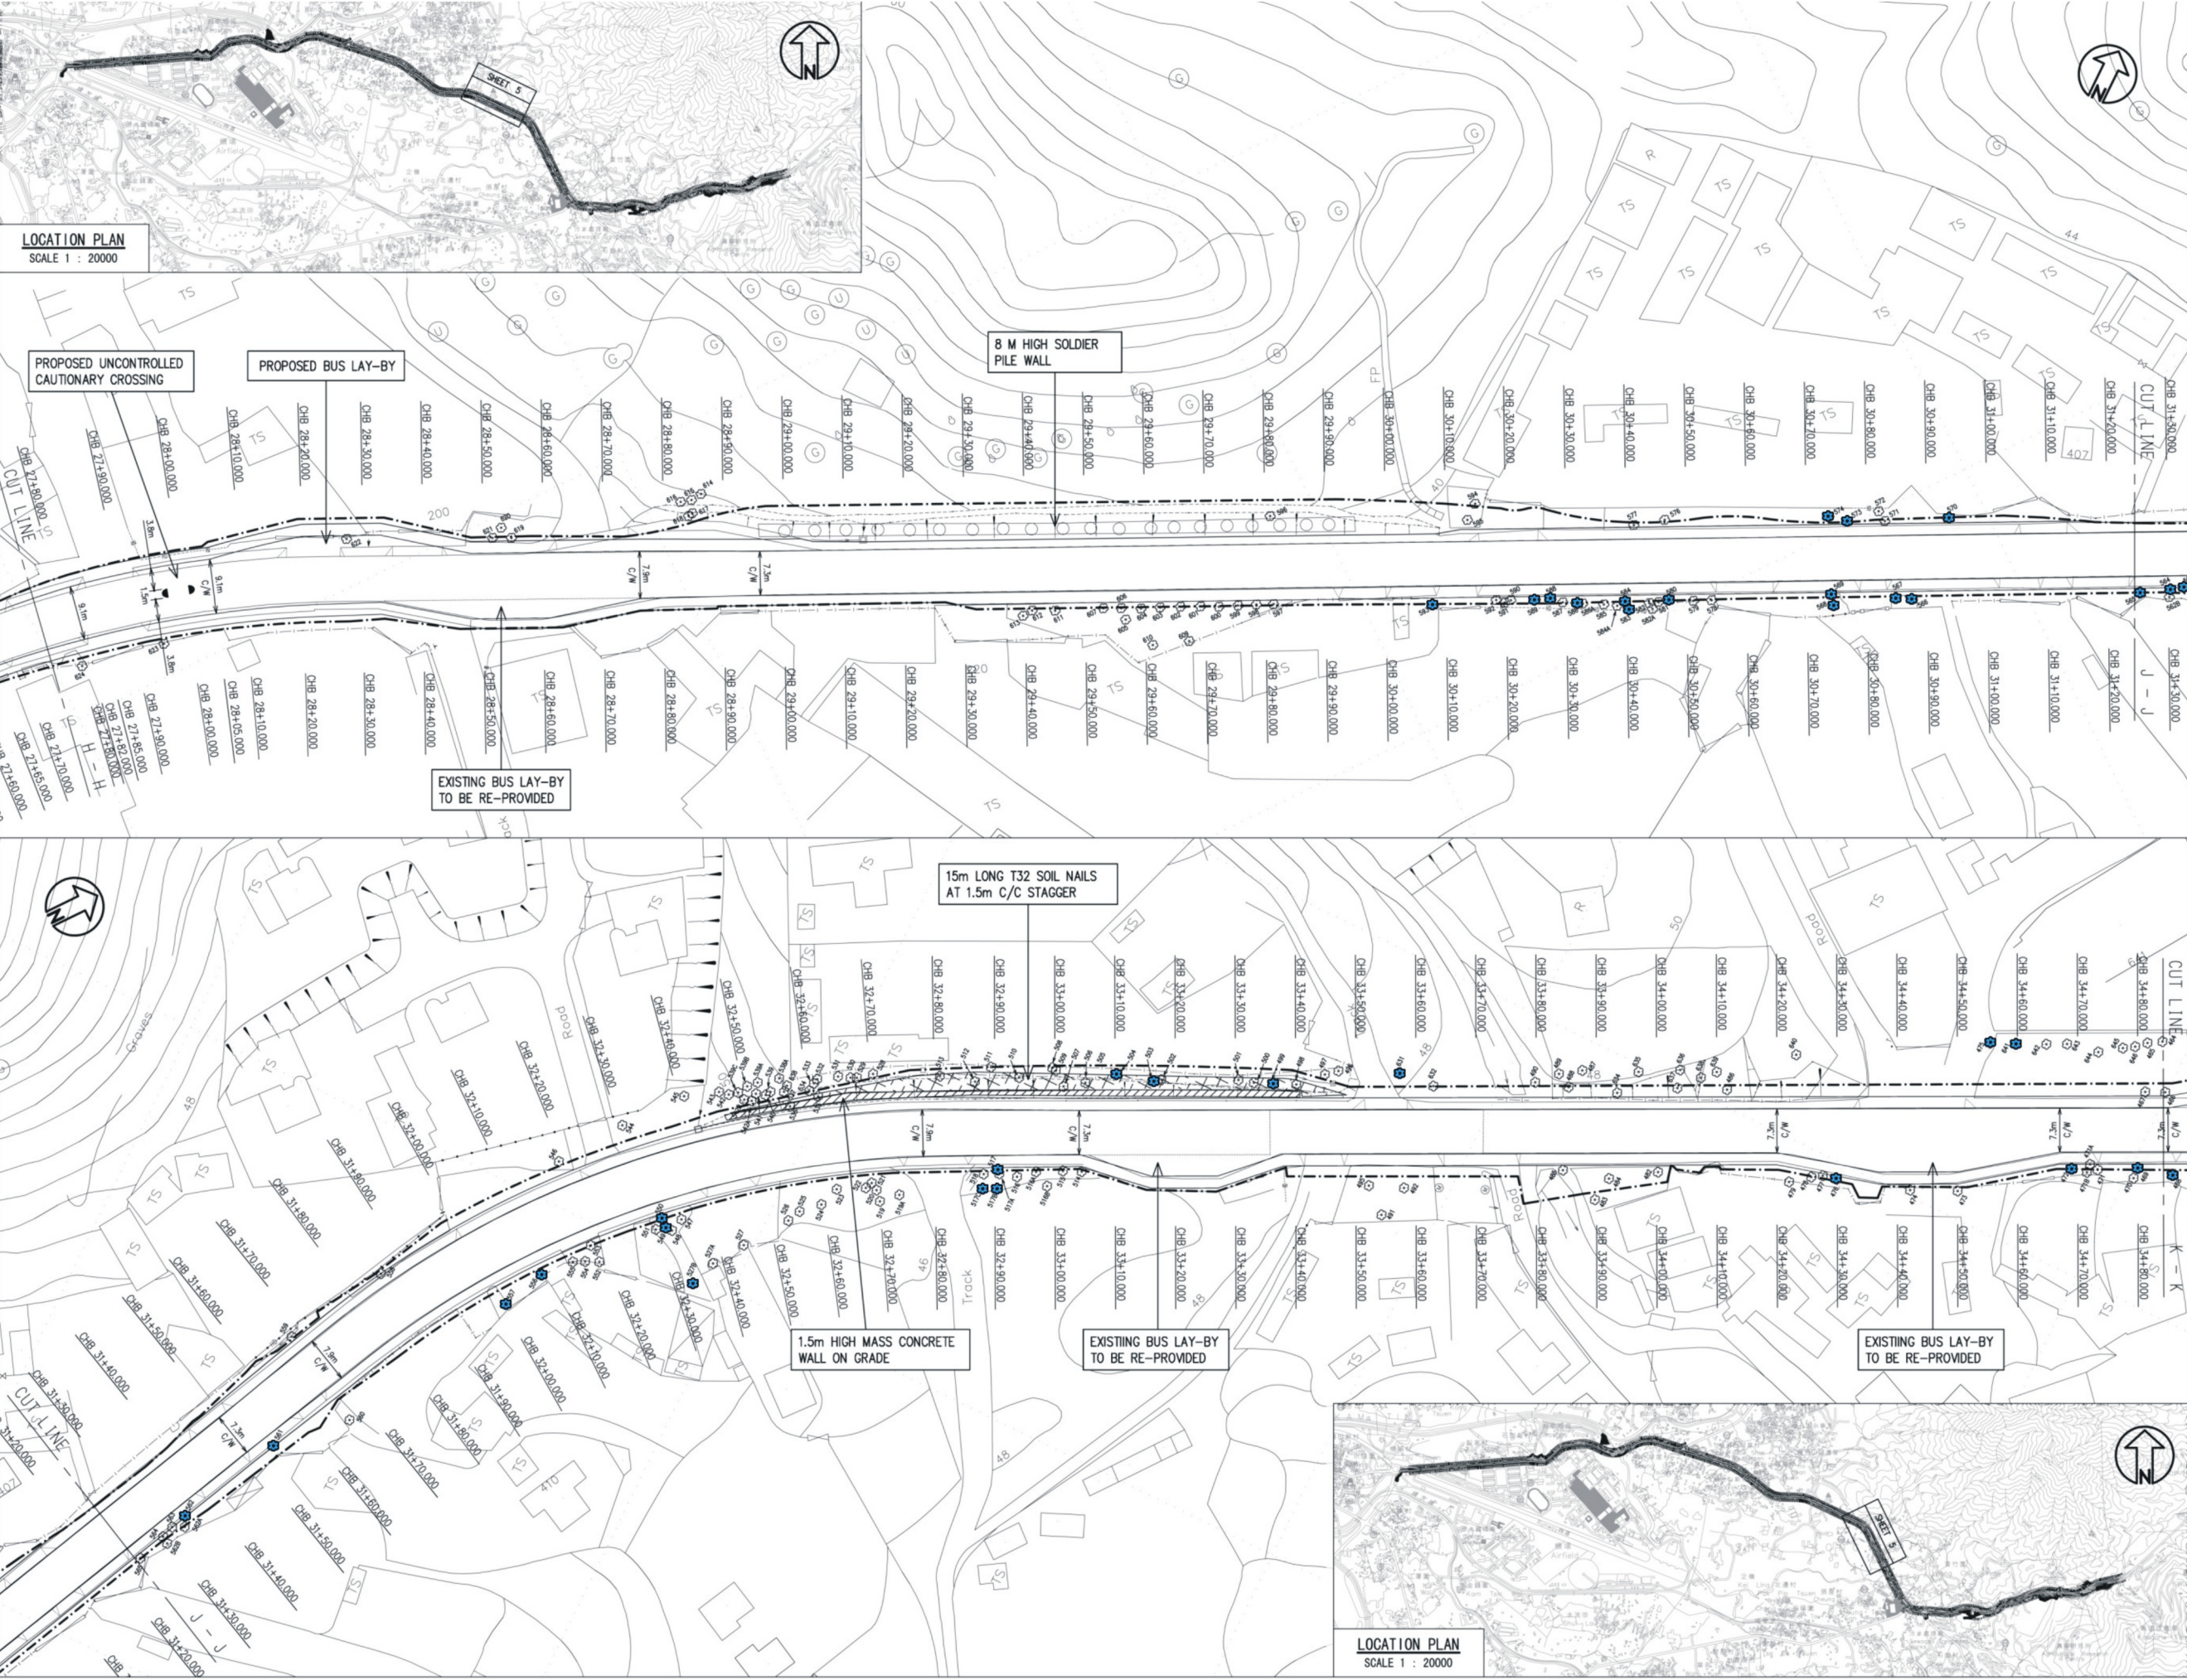

- LEGEND:**
- PRELIMINARY PROJECT BOUNDARY
 - ⊙ EXISTING TREE AND TREE NUMBERS
 - TREE TRUNK DIAMETER GREATER THAN 500MM

Client
**HIGHWAYS
 DEPARTMENT
 WORKS DIVISION**

Consultants
Mannings (Asia) Consultants Ltd
in association with
BMT Asia Pacific

ADI
 ADI LIMITED
 LANDSCAPE ARCHITECTURE, URBAN DESIGN AND MASTER PLANNING
 10/F BANGKOK BANK BUILDING, 18 BONHAM STRAND WEST, HONG KONG
 TELEPHONE: 2151 8633 FACSIMILE: 2151 8699

Project
 Agreement No. WD 7/2007
 Upgrading of Remaining Sections
 of Kam Tin Road & Lam Kam Road
 Environmental Impact Assessment

Title
Location of Surveyed Trees

Drawing No. Figure 9.3E	Revision C
----------------------------	---------------

\\msbdc\T\N\VA 2nd Year\Full\2007\DWG\9.3E.dwg 2008/12/11 09:09:26 At: 038991013



LEGEND:

- PRELIMINARY PROJECT BOUNDARY
- xxx EXISTING TREE AND TREE NUMBERS
- TREE TRUNK DIAMETER GREATER THAN 500MM

LOCATION PLAN
SCALE 1 : 20000

LOCATION PLAN
SCALE 1 : 20000

Client
HIGHWAYS DEPARTMENT WORKS DIVISION

Consultants
Mannings (Asia) Consultants Ltd
in association with
BMT Asia Pacific

ADI LIMITED
LANDSCAPE ARCHITECTURE, URBAN DESIGN AND MASTER PLANNING
10/F BANGKOK BANK BUILDING, 19 BONHAM STRAND WEST, HONG KONG


Project
Agreement No. WD 7/2007
Upgrading of Remaining Sections of Kam Tin Road & Lam Kam Road
Environmental Impact Assessment

Title
Location of Surveyed Trees

Drawing No.
Figure 9.3F

Revision
C

K:\Projects\BTR\TIA\VA 2nd Issue\Fig 9.3\Drawing\Figure 9.3 Aug 2008.dwg 1:0 08/12/08 A1 0.0000701.03

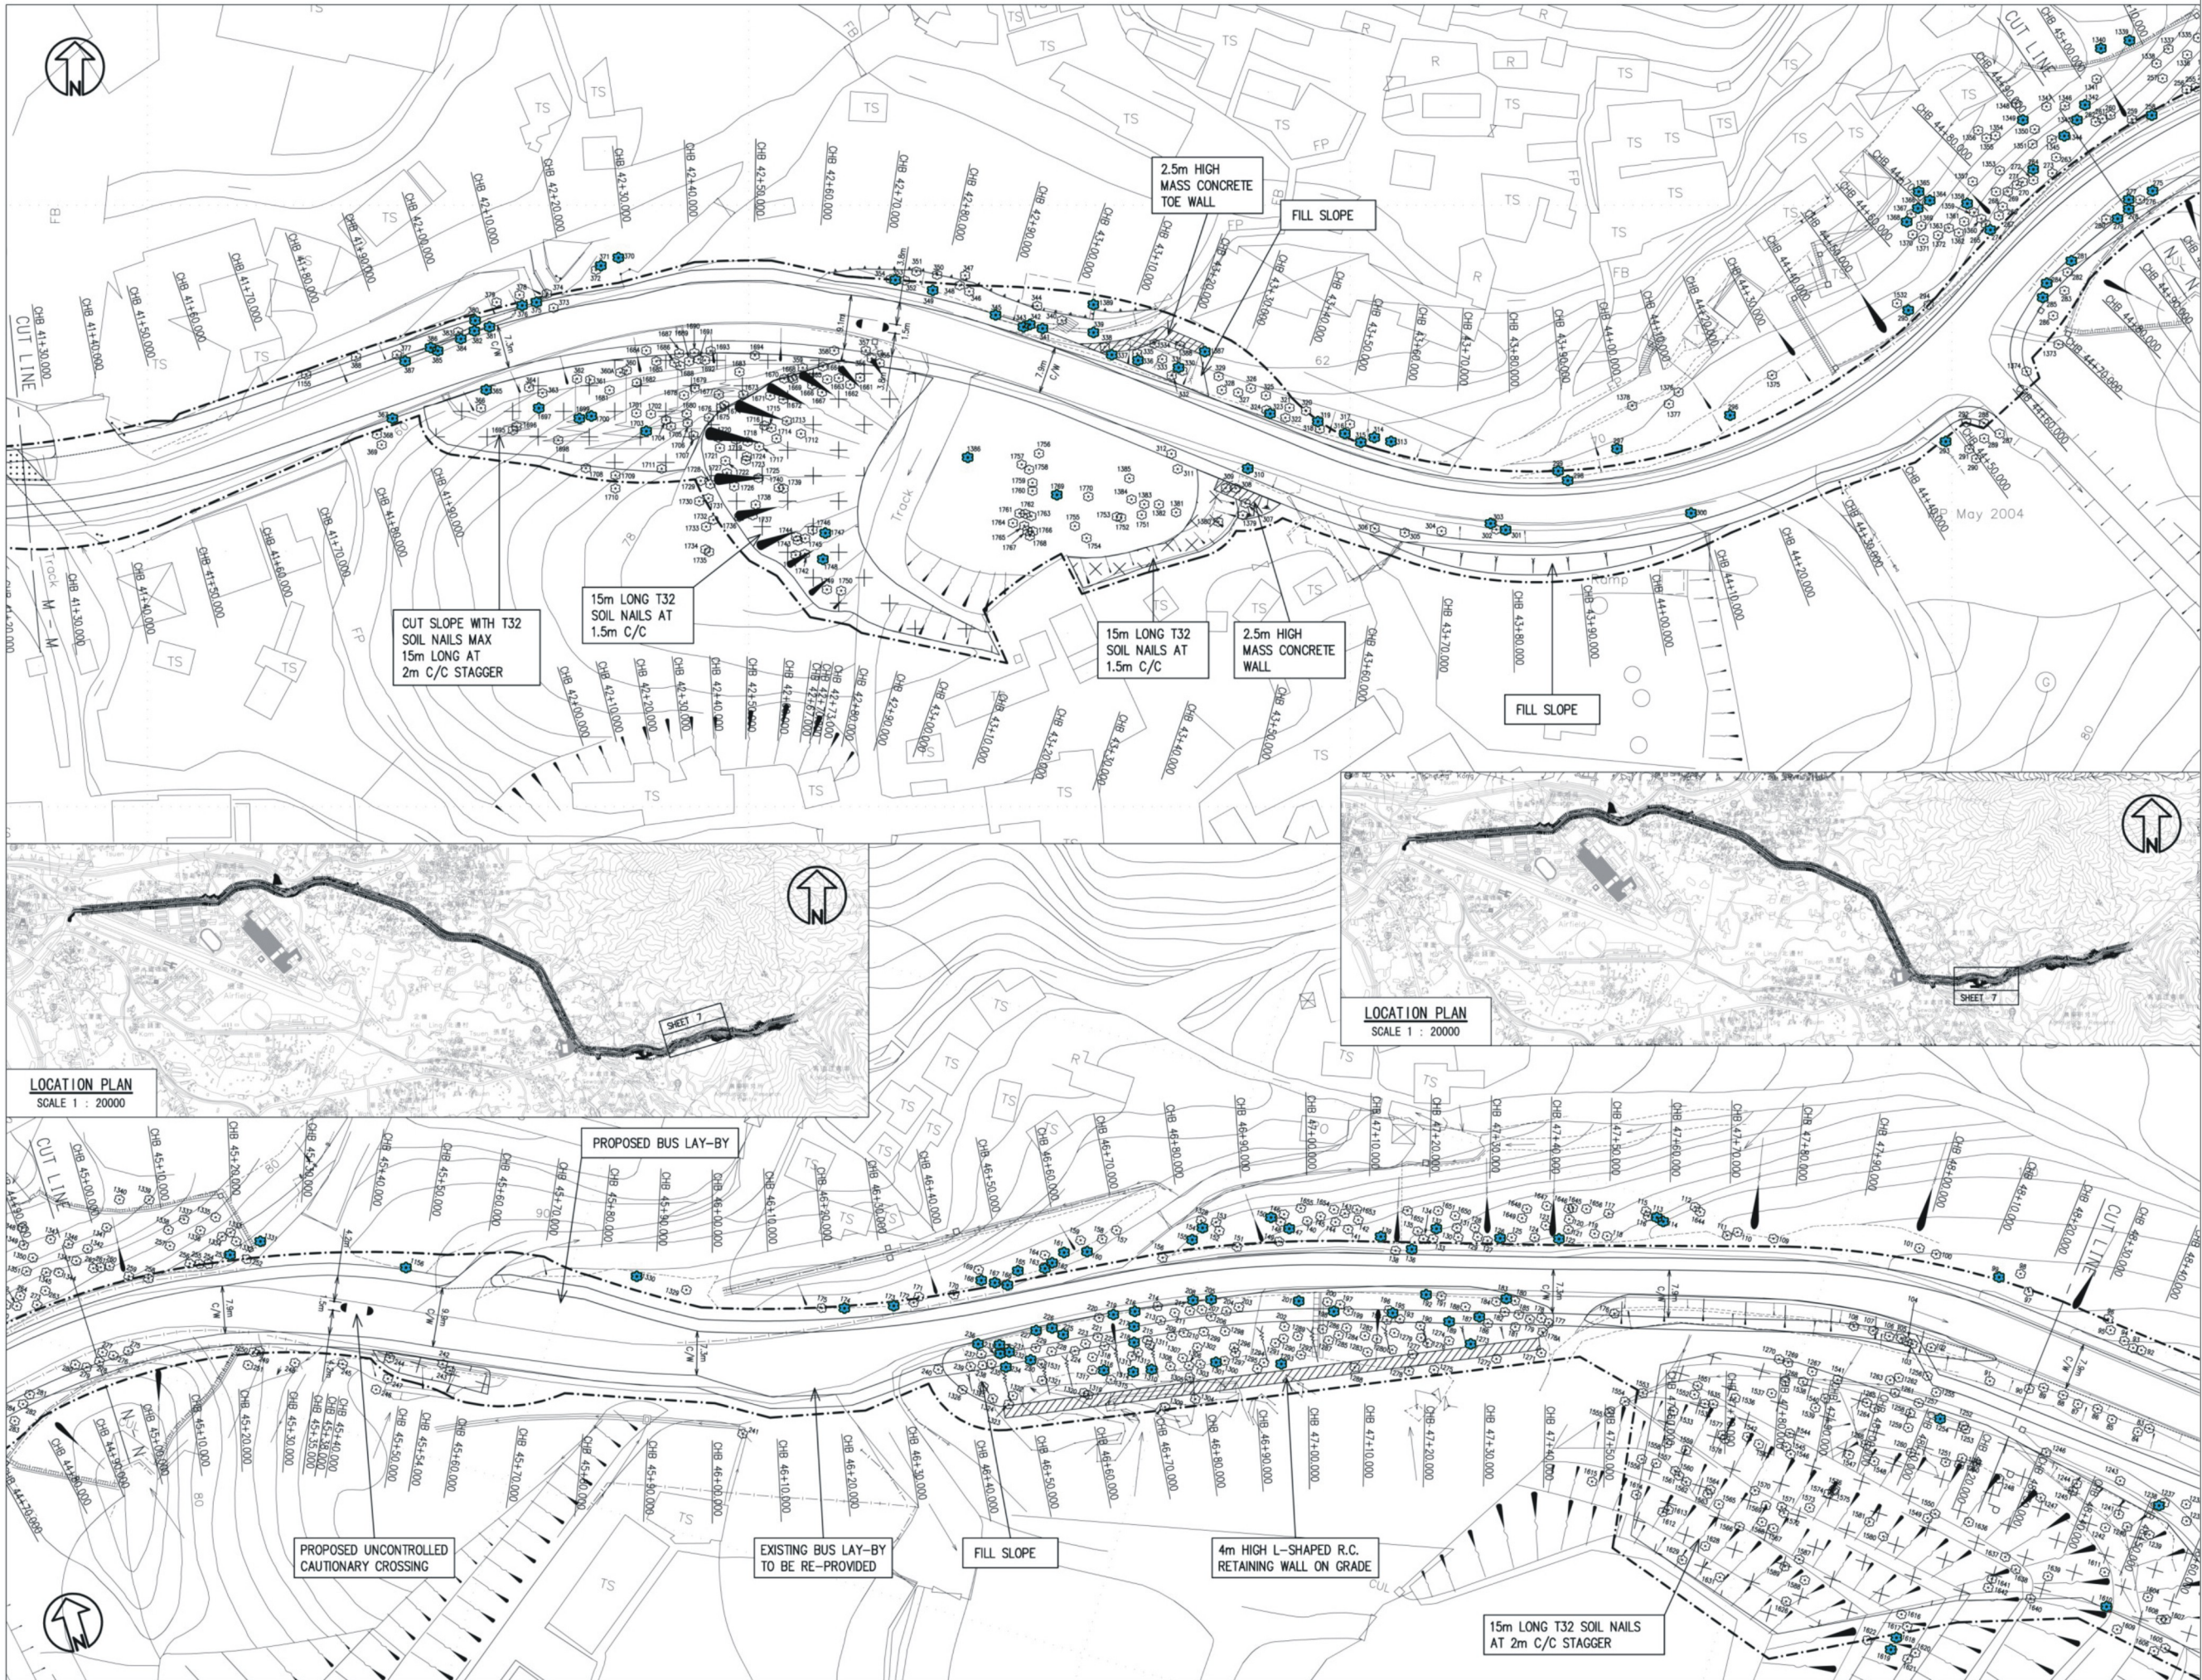

LEGEND:

- PRELIMINARY PROJECT BOUNDARY
- EXISTING TREE AND TREE NUMBERS
- TREE TRUNK DIAMETER GREATER THAN 500MM

Client
 HIGHWAYS DEPARTMENT WORKS DIVISION

Consultants
Mannings (Asia) Consultants Ltd
in association with
BMT Asia Pacific

ADI LIMITED
 LANDSCAPE ARCHITECTURE, URBAN DESIGN AND MASTER PLANNING
 10/F BANGKOK BANK BUILDING, 18 BONHAM STRAND WEST, HONG KONG

Project
 Agreement No. WD 7/2007
 Upgrading of Remaining Sections
 of Kam Tin Road & Lam Kam Road
 Environmental Impact Assessment

Title
 Location of Surveyed Trees

Drawing No. Figure 9.3G	Revision C
----------------------------	---------------



LEGEND:

- EXISTING TREE AND TREE NUMBERS
- PRELIMINARY PROJECT BOUNDARY
- TREE TRUNK DIAMETER GREATER THAN 500MM

Client
 HIGHWAYS DEPARTMENT WORKS DIVISION

Consultants
Mannings (Asia) Consultants Ltd
in association with
BMT Asia Pacific

ADI LIMITED
 LANDSCAPE ARCHITECTURE, URBAN DESIGN AND MASTER PLANNING
 10/F BANGKOK BANK BUILDING, 18 BONHOM STRAND WEST, HONG KONG

Project
 Agreement No. WD 7/2007
 Upgrading of Remaining Sections
 of Kam Tin Road & Lam Kam Road
 Environmental Impact Assessment

Title
 Location of Surveyed Trees

Drawing No. Figure 9.3H
 Revision C