

Legend

- Study Area
- Proposed Scheme

Landscape Resources

- LR1 Major Road
- LR2 Agricultural Fields
- LR3 Road Side Plantation
- LR4 Village Settlements
- LR5 Hillside with Mixed Woodland
- LR6 Developed Rural Land
- LR7 Grassland / Shrubland Mosaic
- LR8 Modified Watercourses
- LR9 Open Spaces and Sports Fields





Client
HIGHWAYS DEPARTMENT WORKS DIVISION

Consultants
Mannings (Asia) Consultants Ltd
in association with
BMT Asia Pacific

ADI LIMITED
 LANDSCAPE ARCHITECTURE, URBAN DESIGN AND MASTER PLANNING
 13/F BANGKOK BANK BUILDING, 18 BORNHAYM STRAND WEST, HONG KONG

Project
 Agreement No. WD 7/2007
 Upgrading of Remaining Sections of Kam Tin Road & Lam Kam Road
 Environmental Impact Assessment

Title
 Impact on Landscape Resource

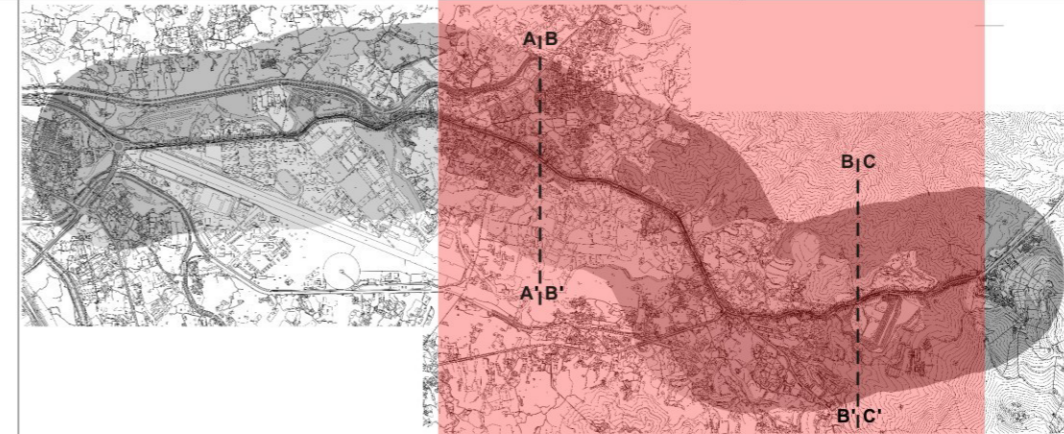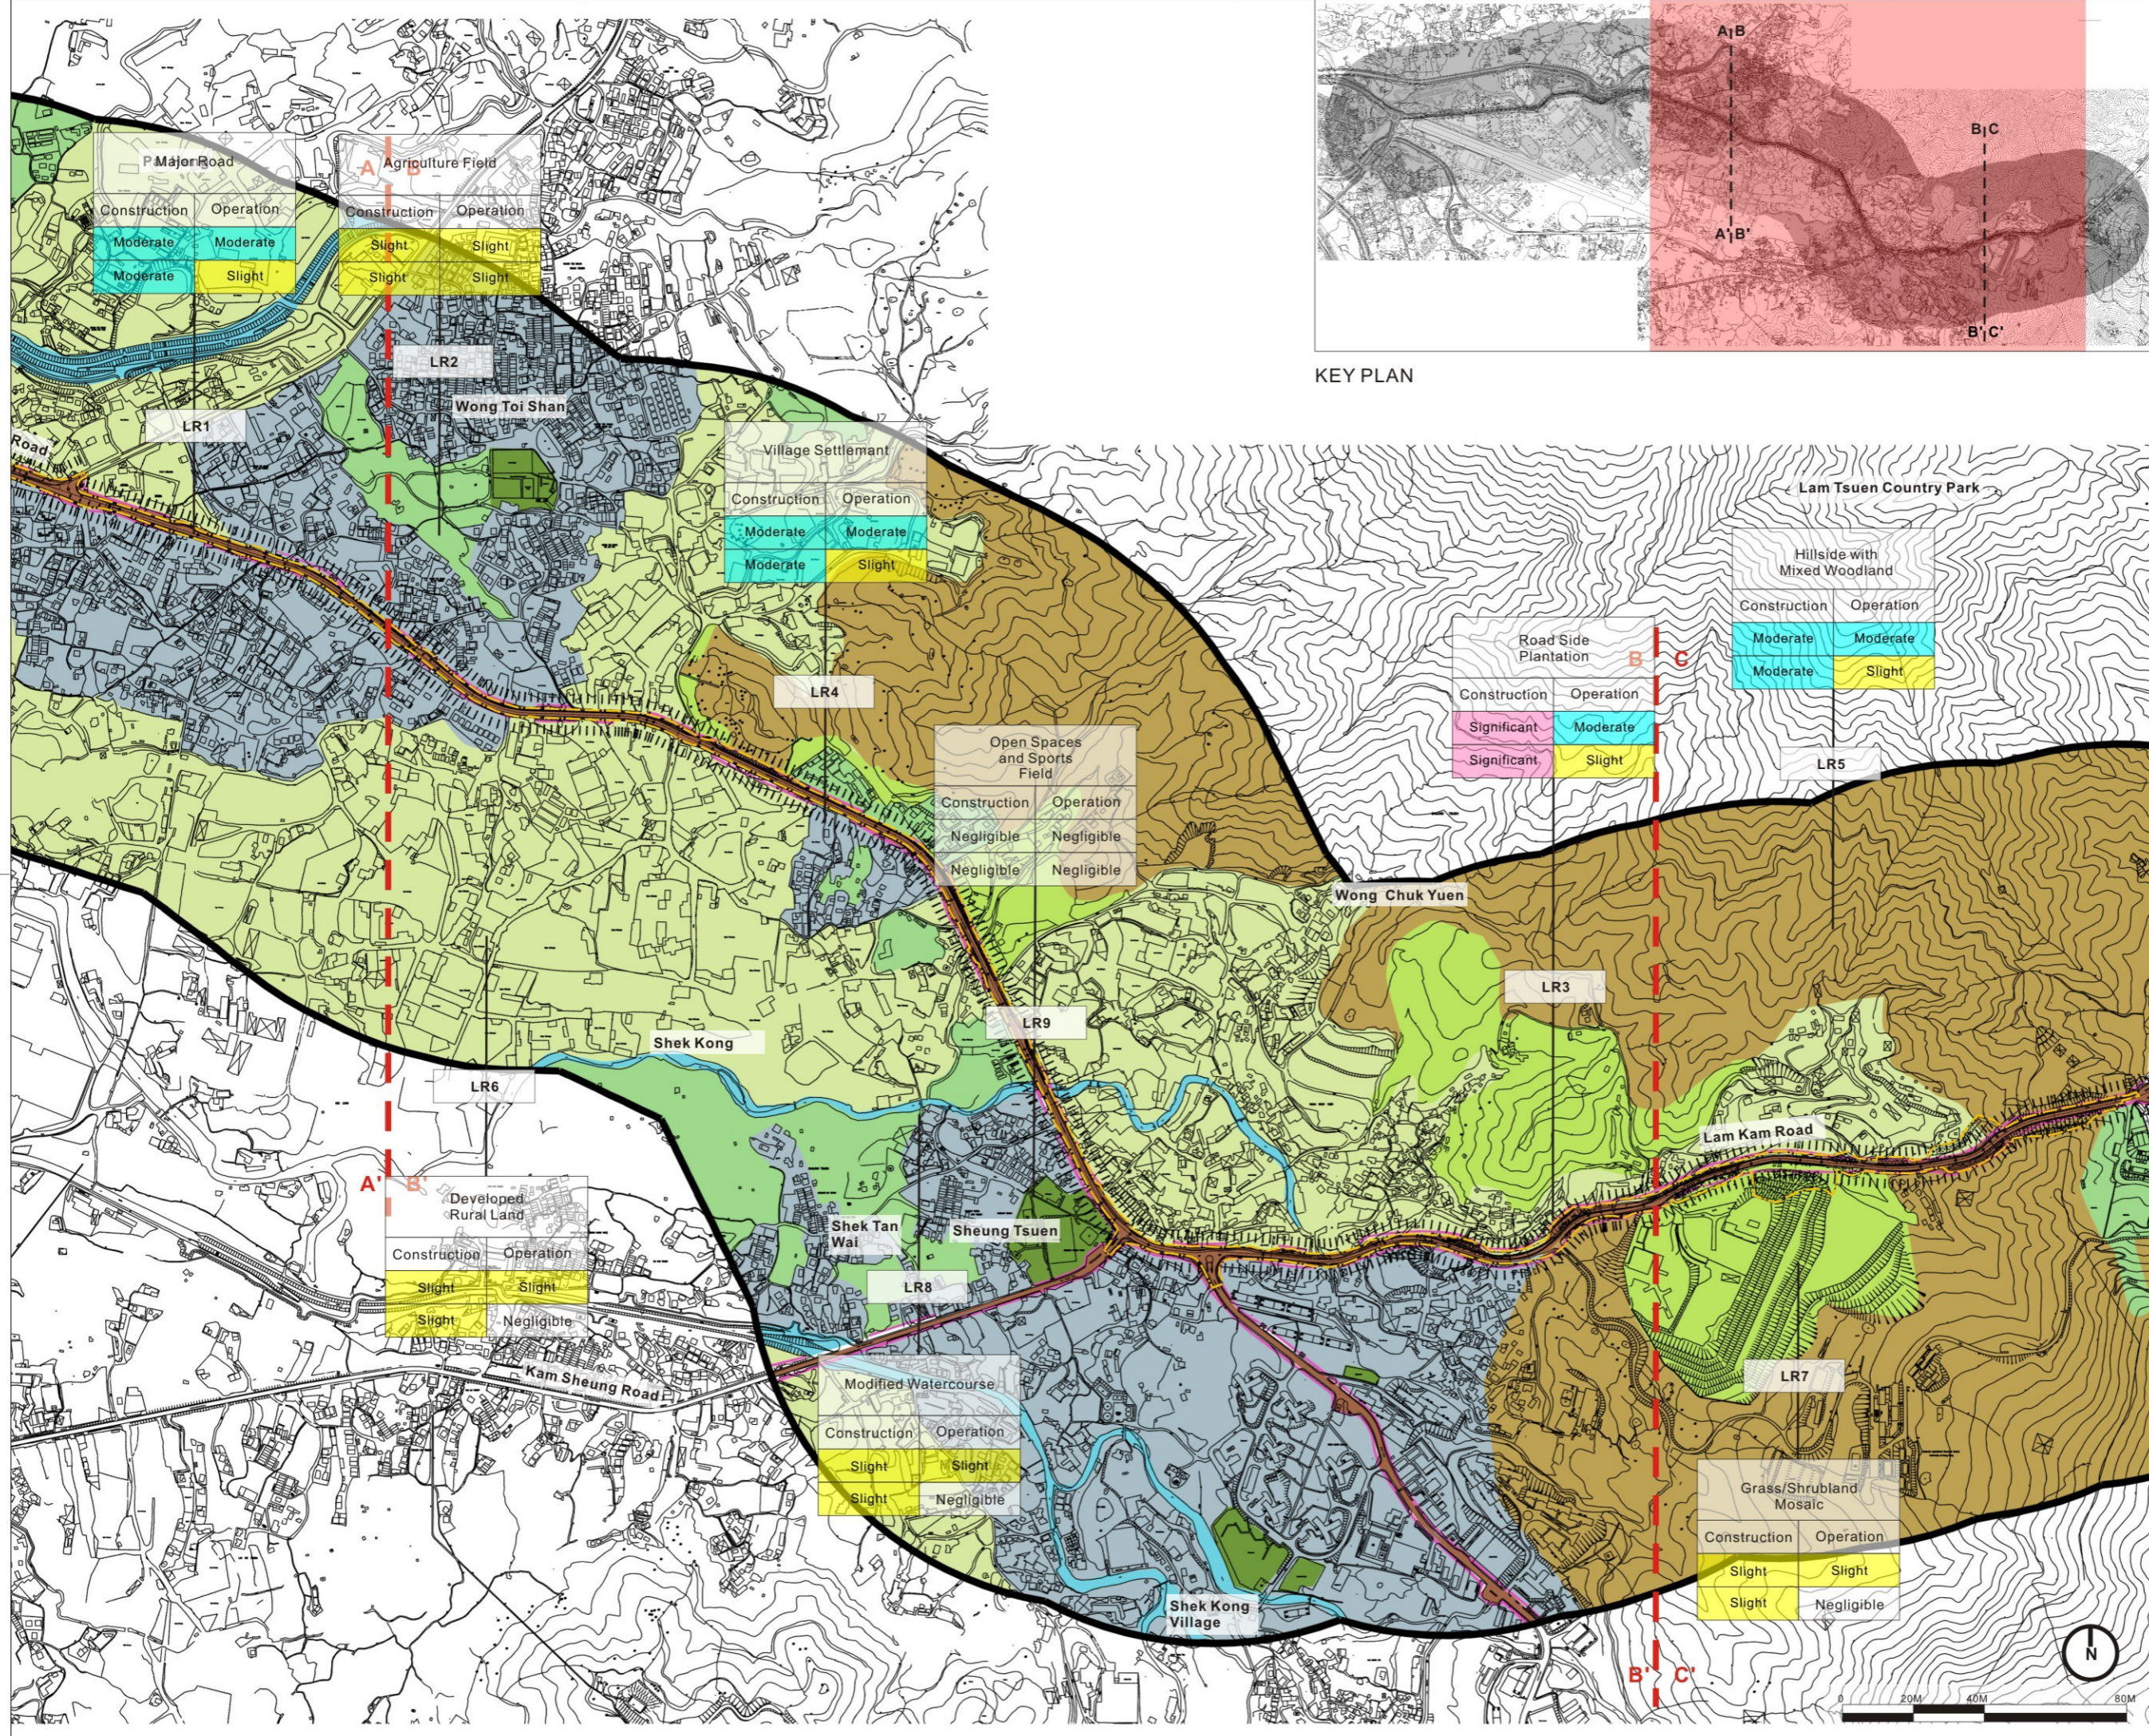

KEY PLAN

- Legend**
- Study Area
 - Proposed Scheme
- Landscape Resources**
- LR1 Major Road
 - LR2 Agricultural Fields
 - LR3 Road Side Plantation
 - LR4 Village Settlements
 - LR5 Hillside with Mixed Woodland
 - LR6 Developed Rural Land
 - LR7 Grassland / Shrubland Mosaic
 - LR8 Modified Watercourses
 - LR9 Open Spaces and Sports Fields




Client
 HIGHWAYS DEPARTMENT WORKS DIVISION



Consultants
Mannings (Asia) Consultants Ltd
in association with
BMT Asia Pacific

Project
 Agreement No. WD 7/2007
 Upgrading of Remaining Sections of Kam Tin Road & Lam Kam Road
 Environmental Impact Assessment

Title
 Impact on Landscape Resource

Drawing No. Figure 9.9B	Revision B
----------------------------	---------------

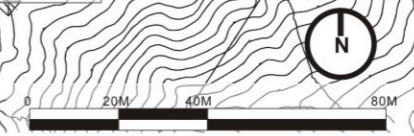

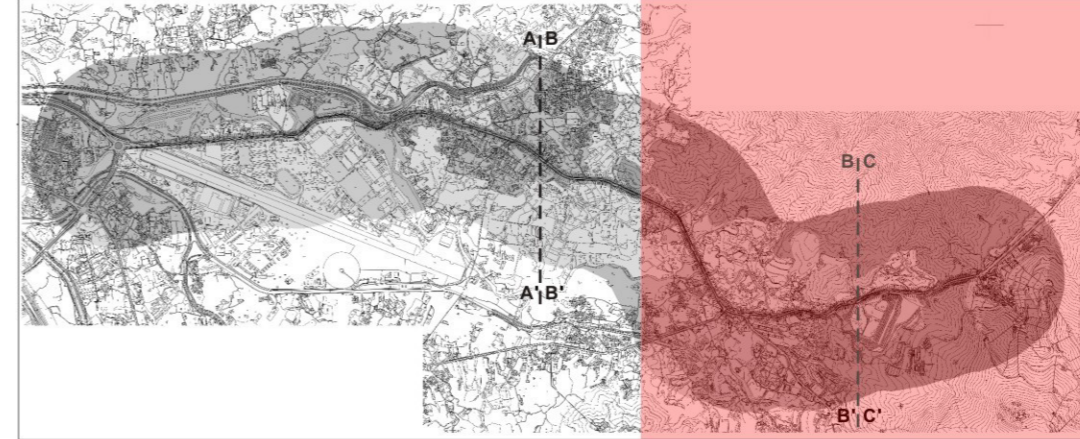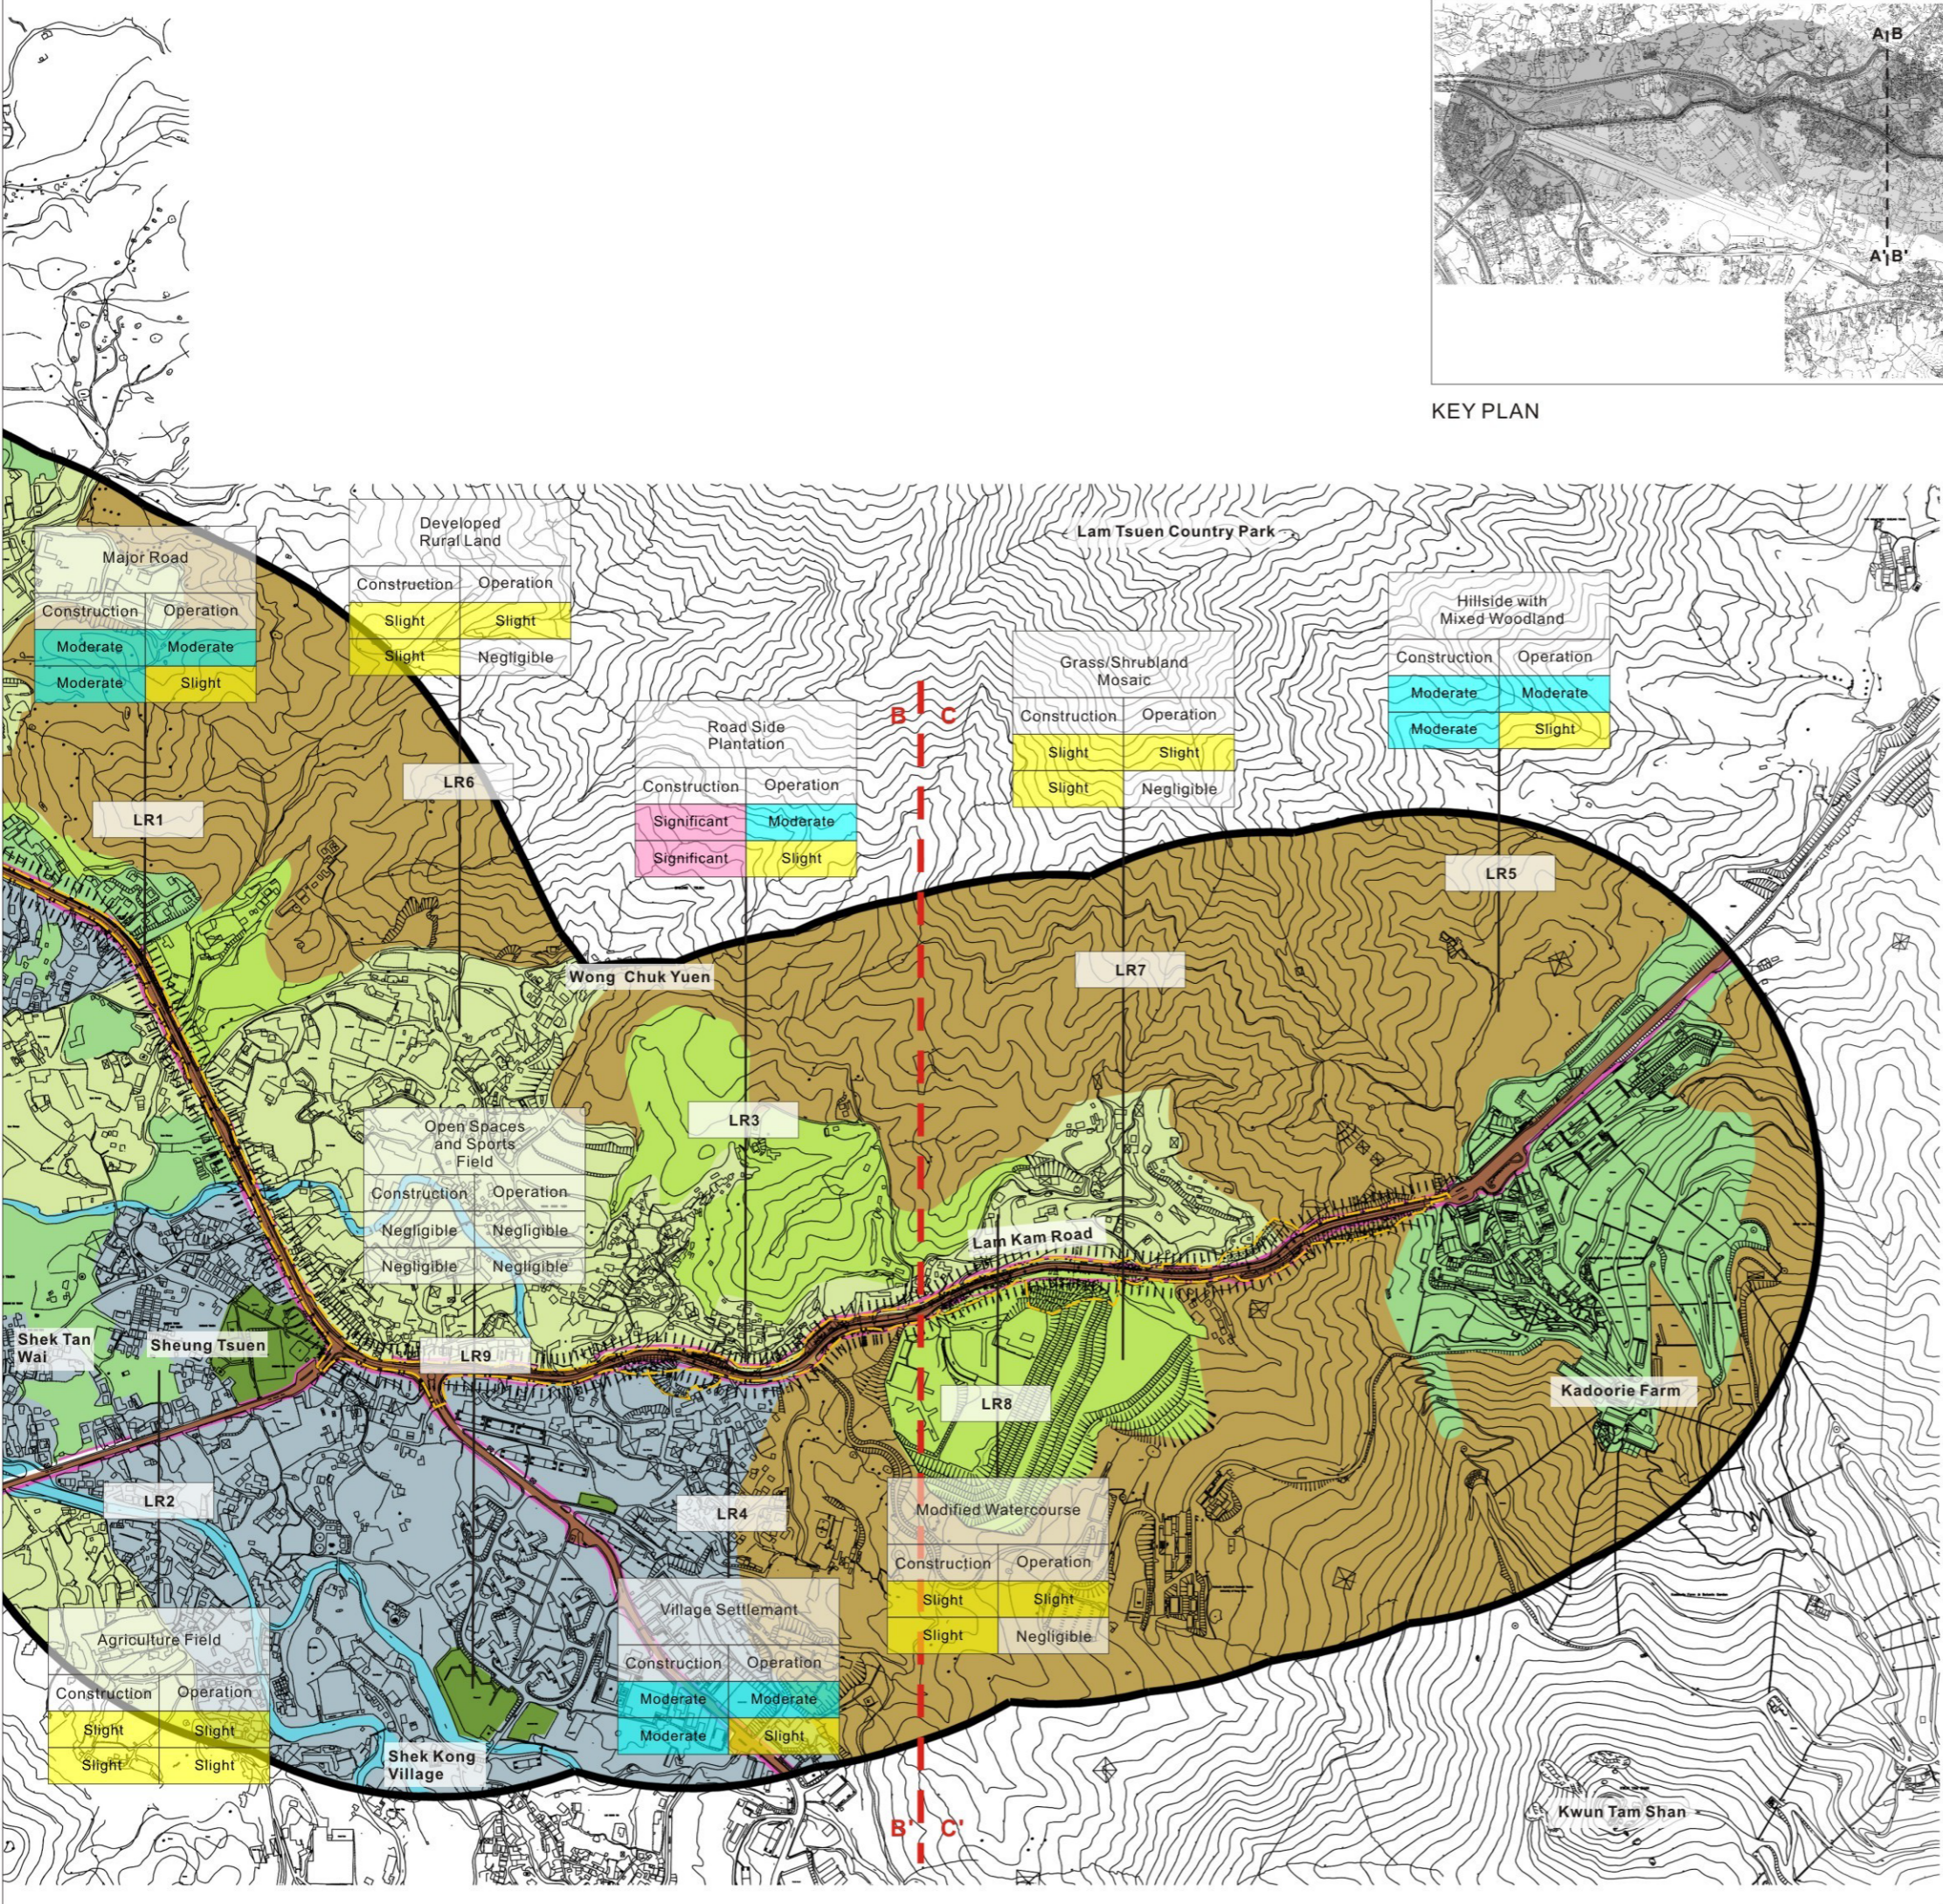

KEY PLAN

Legend

- Study Area
- Proposed Scheme

Landscape Resources

- LR1 Major Road
- LR2 Agricultural Fields
- LR3 Road Side Plantation
- LR4 Village Settlements
- LR5 Hillside with Mixed Woodland
- LR6 Developed Rural Land
- LR7 Grassland / Shrubland Mosaic
- LR8 Modified Watercourses
- LR9 Open Spaces and Sports Fields



Client
 HIGHWAYS DEPARTMENT WORKS DIVISION

Consultants
Mannings (Asia) Consultants Ltd
in association with
BMT Asia Pacific

ADI LIMITED
 LANDSCAPE ARCHITECTURE, URBAN DESIGN AND MASTER PLANNING
 10/F BANGKOK BANK BUILDING, 18 BONAVIM STRAND WEST, HONG KONG

Project
 Agreement No. WD 7/2007
 Upgrading of Remaining Sections of Kam Tin Road & Lam Kam Road Environmental Impact Assessment

Title
 Impact on Landscape Resource

