


Maps reproduced with permission of the Director of Lands, © Hong Kong Government

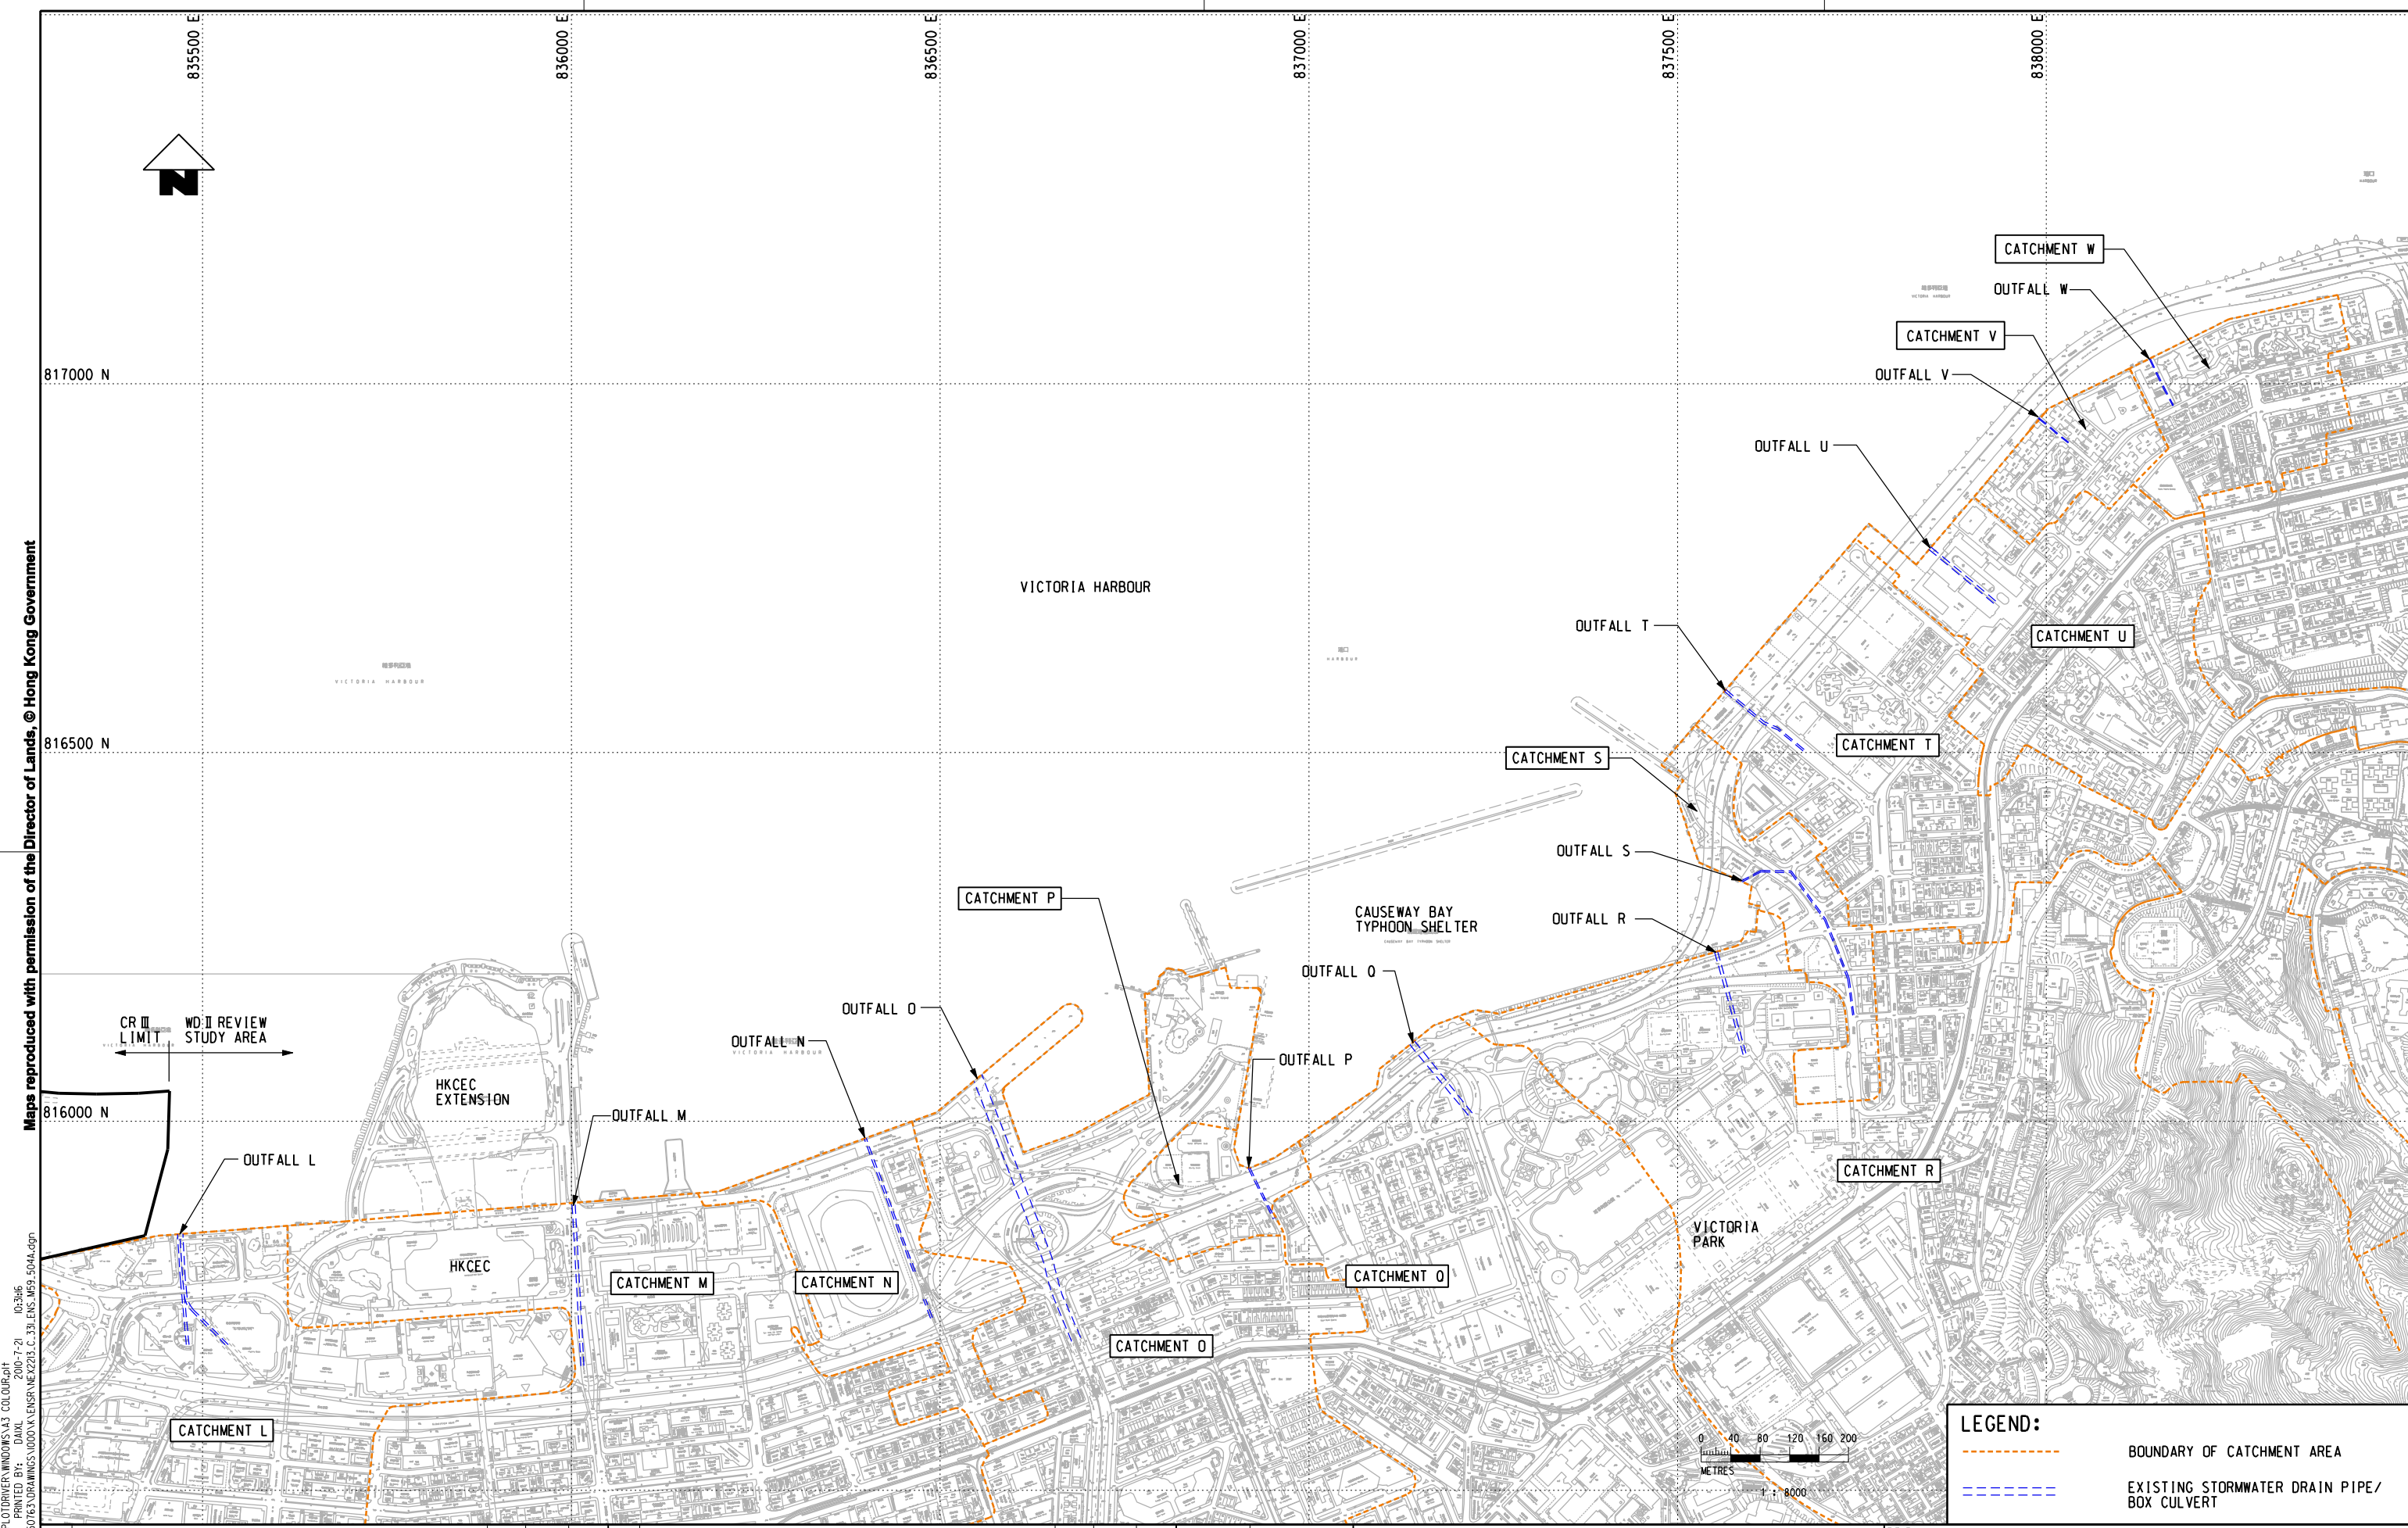

REV: MTR
 MODELNAME: M59-504A.dgn
 FILENAME: M59-504A.dgn
 PLOT DATE: 2010-06-18
 PRINTED BY: YJP

REV	DESCRIPTION	BY	DATE	APPROVED	REV	DESCRIPTION	BY	DATE	APPROVED

DRAWN	YJP
DESIGNED	---
CHECKED	LCR
APPROVED	---
DATE	18/JUN/2010

MTR

SHATIN TO CENTRAL LINK

AECOM

ORIGINATOR

CADD REF. NEX2213_C_331_ENS_M59_504A.dgn

TITLE	NEX/2213 EIA STUDY FOR SCL PROTECTION WORKS AT CBTS LOCATIONS OF EXISTING STORMWATER OUTFALLS		
SCALE	1 : 8000 (A3)	FIGURE NO.	NEX2213/C/331/ENS/M59/504
REV.	A		