



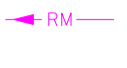

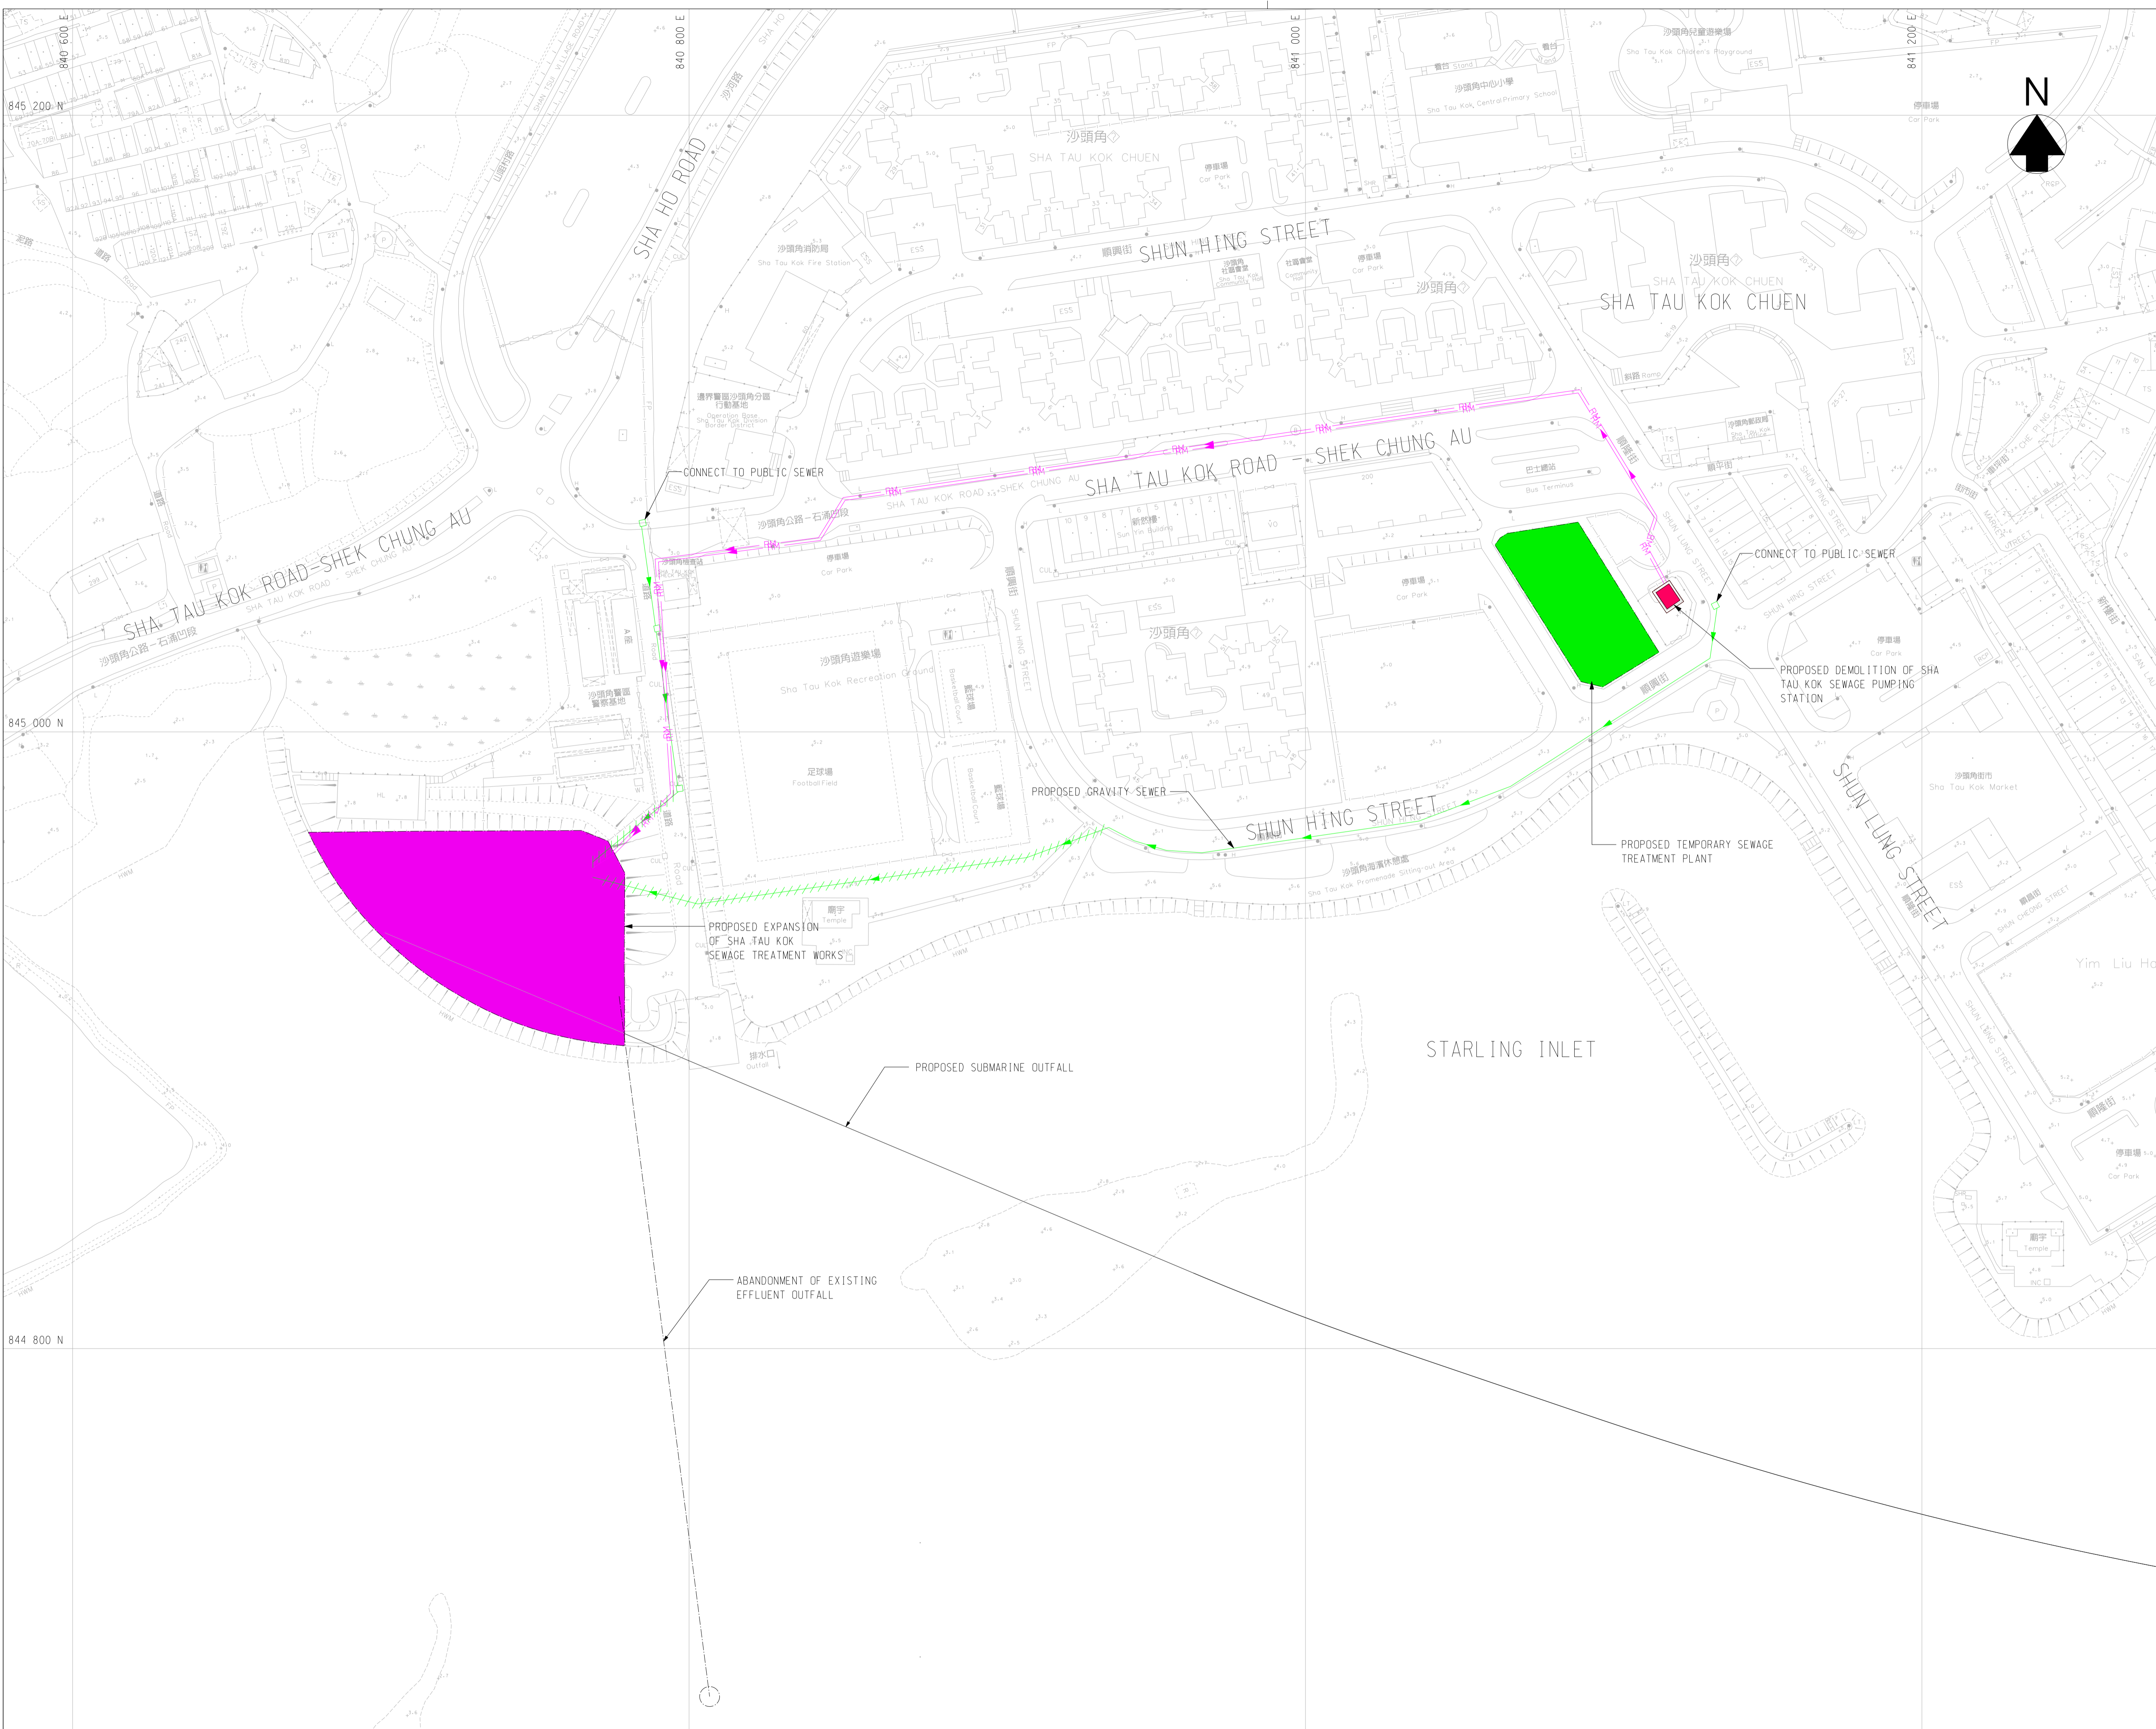
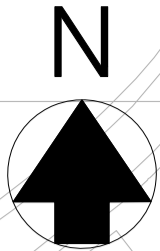


LEGEND:

-  PROPOSED EXPANSION OF SEWAGE TREATMENT WORKS
-  PROPOSED DEMOLITION OF SEWAGE PUMPING STATION
-  PROPOSED SEWER BY TRENCHLESS METHOD
-  PROPOSED GRAVITY SEWER
-  DECOMMISSION OF EXISTING RISING MAIN
-  PROPOSED TEMPORARY SEWAGE TREATMENT PLANT

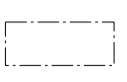

Revision	Date	Description	Initial
Initial	Designed	Checked	Drawn
Initial	JW	HTL	SZ
Date	JUL2016	JUL2016	JUL2016

Approved

PRELIMINARY

Agreement no.

Project title

**EXPANSION OF  
SHA TAU KOK  
SEWAGE TREATMENT WORKS**

Drawing title

EXPANSION SCHEME  
- OPTION 1

Drawing no.	Revision
FIGURE 2.18	-

Scale






A1 1 : 1000    A3 1 : 2000




**NOTES:**

- ALL LEVELS ARE IN METRES ABOVE PRINCIPAL DATUM (P.D.)

**LEGEND:**

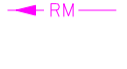-  PROPOSED EXPANSION OF SEWAGE TREATMENT WORKS
-  PROPOSED DEMOLITION OF SEWAGE PUMPING STATION
-  PROPOSED SEWER BY TRENCHLESS METHOD
-  PROPOSED GRAVITY SEWER
-  DECOMMISSION OF EXISTING RISING MAIN

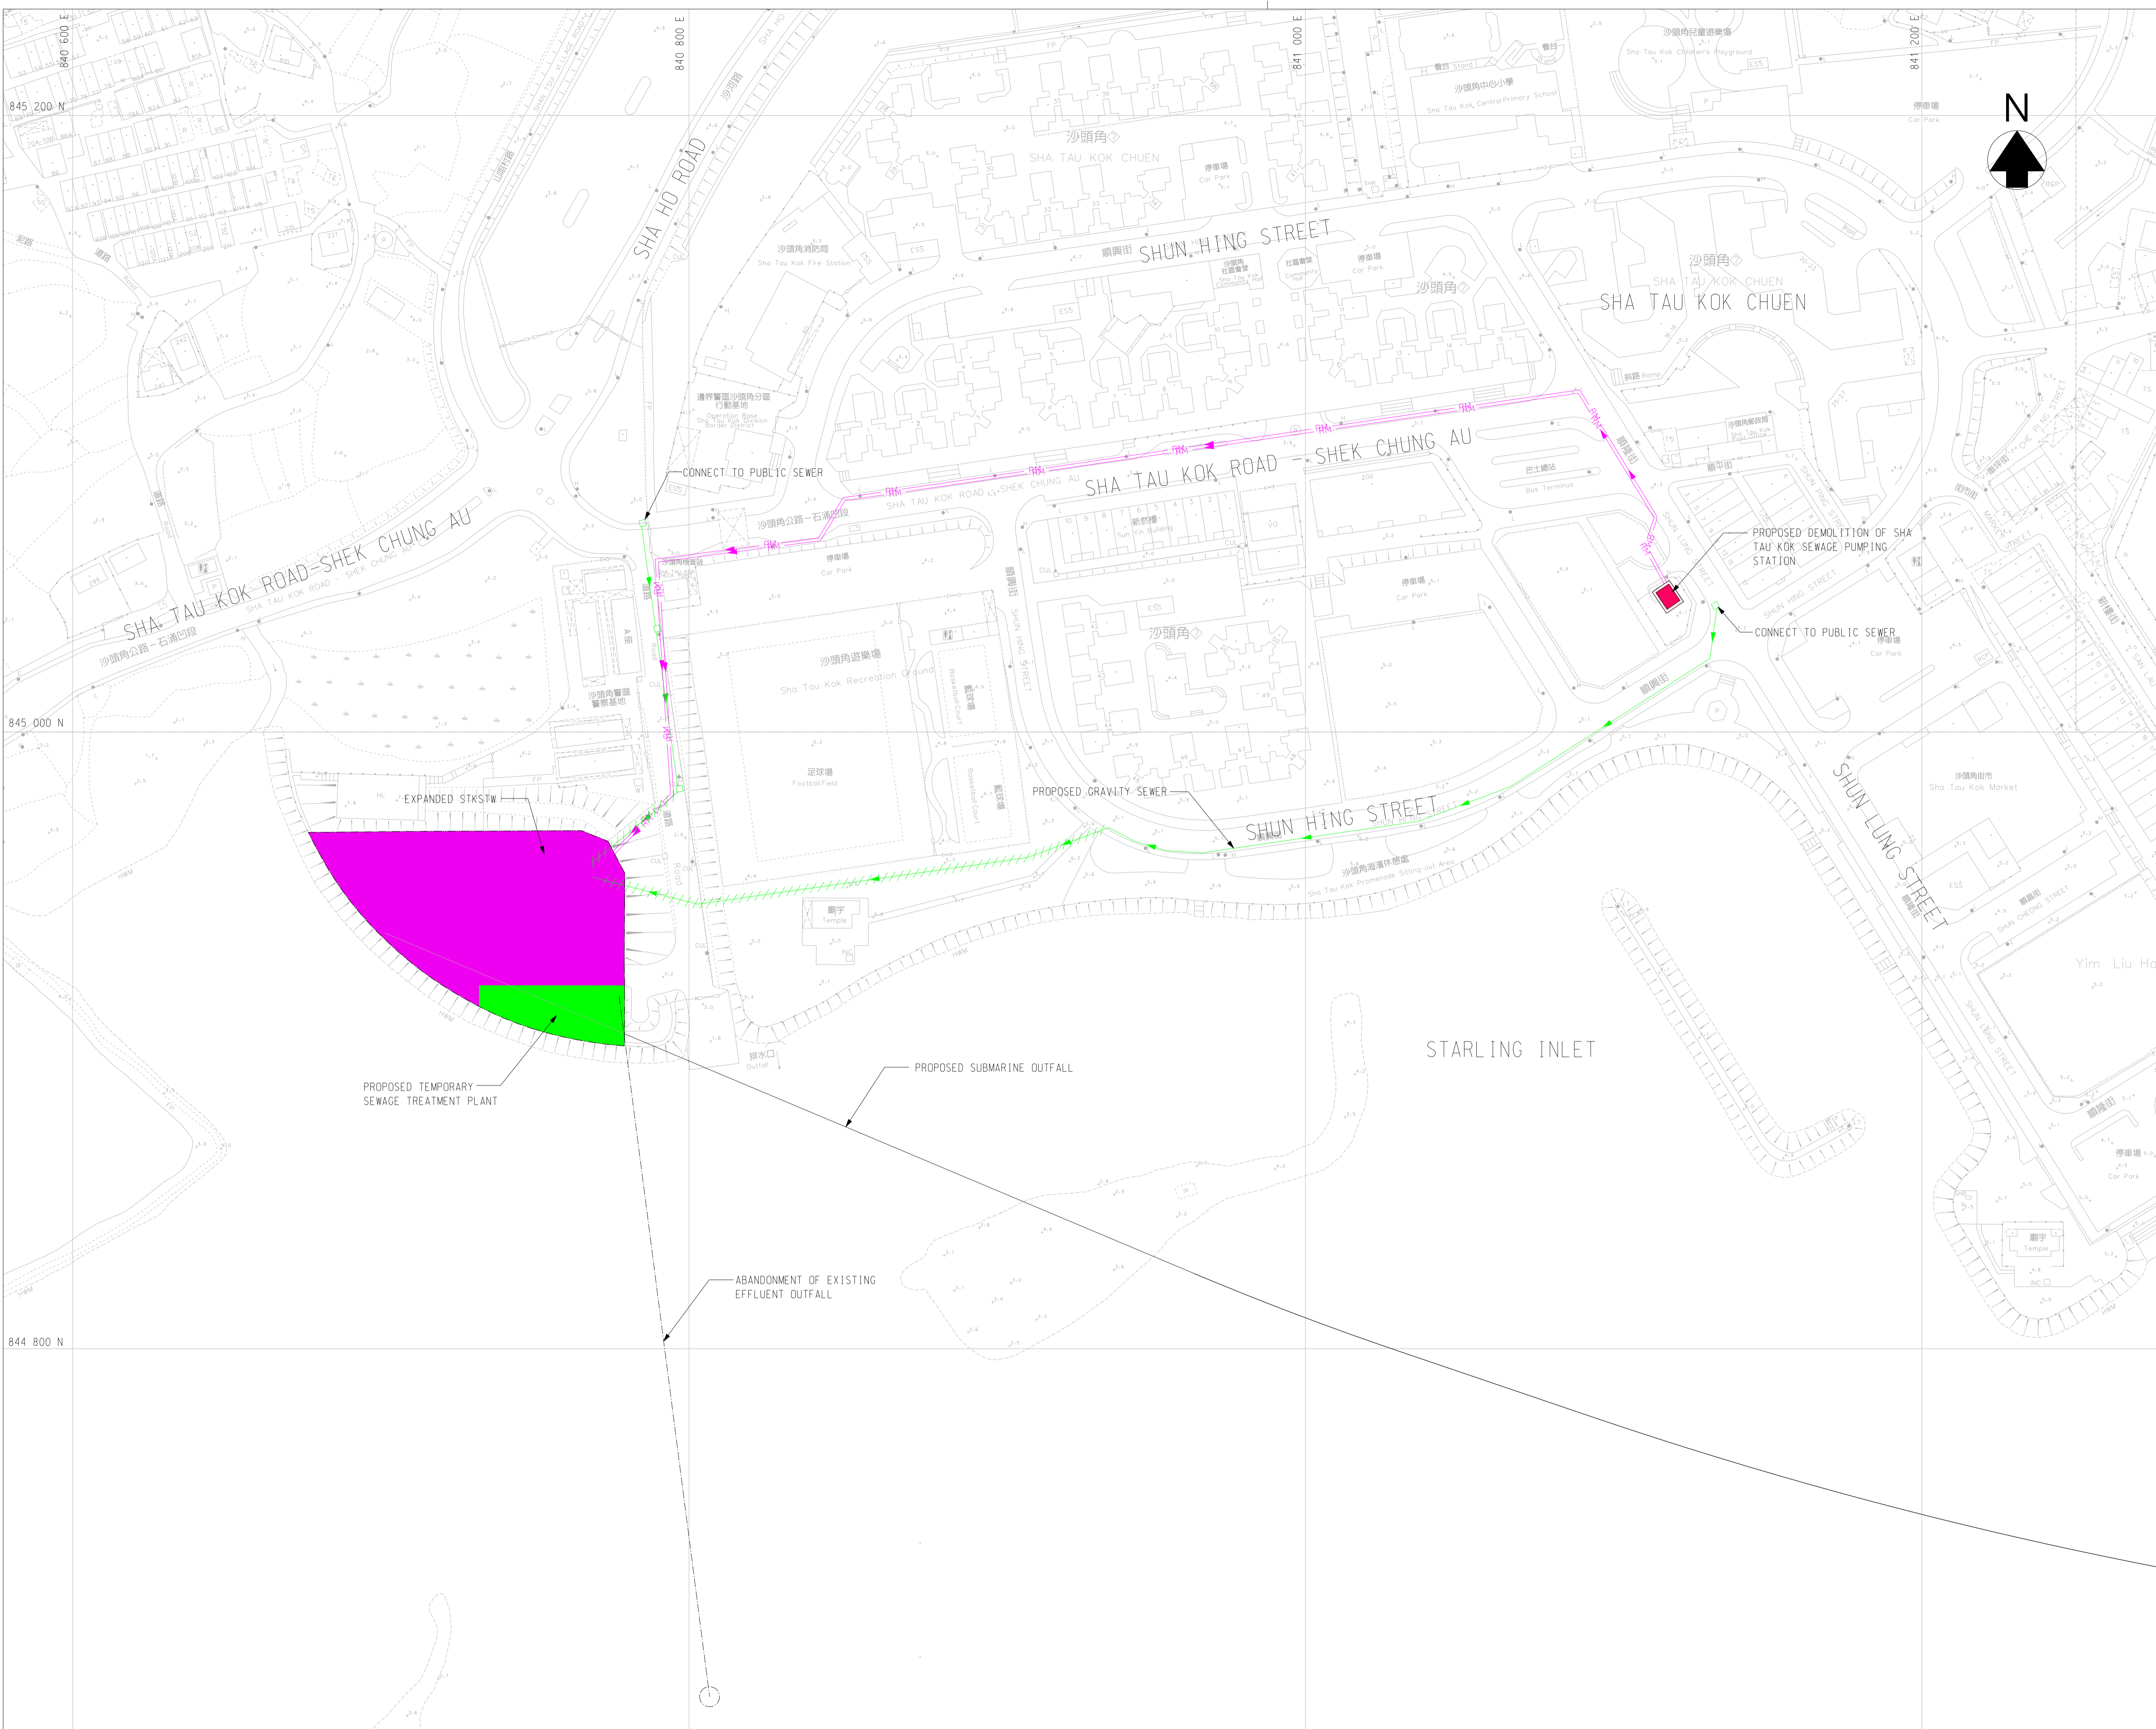

Revision	Date	Description			Initial
	Designed	Checked	Drawn	Checked	
Initial	CJ	DJ	SZ	HH	
Date	JUL2016	JUL2016	JUL2016	JUL2016	JUL2016

Approved

Agreement no.

Project title  
**EXPANSION OF SHA TAU KOK SEWAGE TREATMENT WORKS**






Drawing title  
**EXPANSION SCHEME - OPTION 2**



Drawing no. **FIGURE 2.19** Revision -

Scale A1 1 : 1000 A3 1 : 2000



LEGEND:

-  PROPOSED EXPANSION OF SEWAGE TREATMENT WORKS
-  PROPOSED DEMOLITION OF SEWAGE PUMPING STATION
-  PROPOSED SEWER BY TRENCHLESS METHOD
-  PROPOSED GRAVITY SEWER
-  DECOMMISSION OF EXISTING RISING MAIN

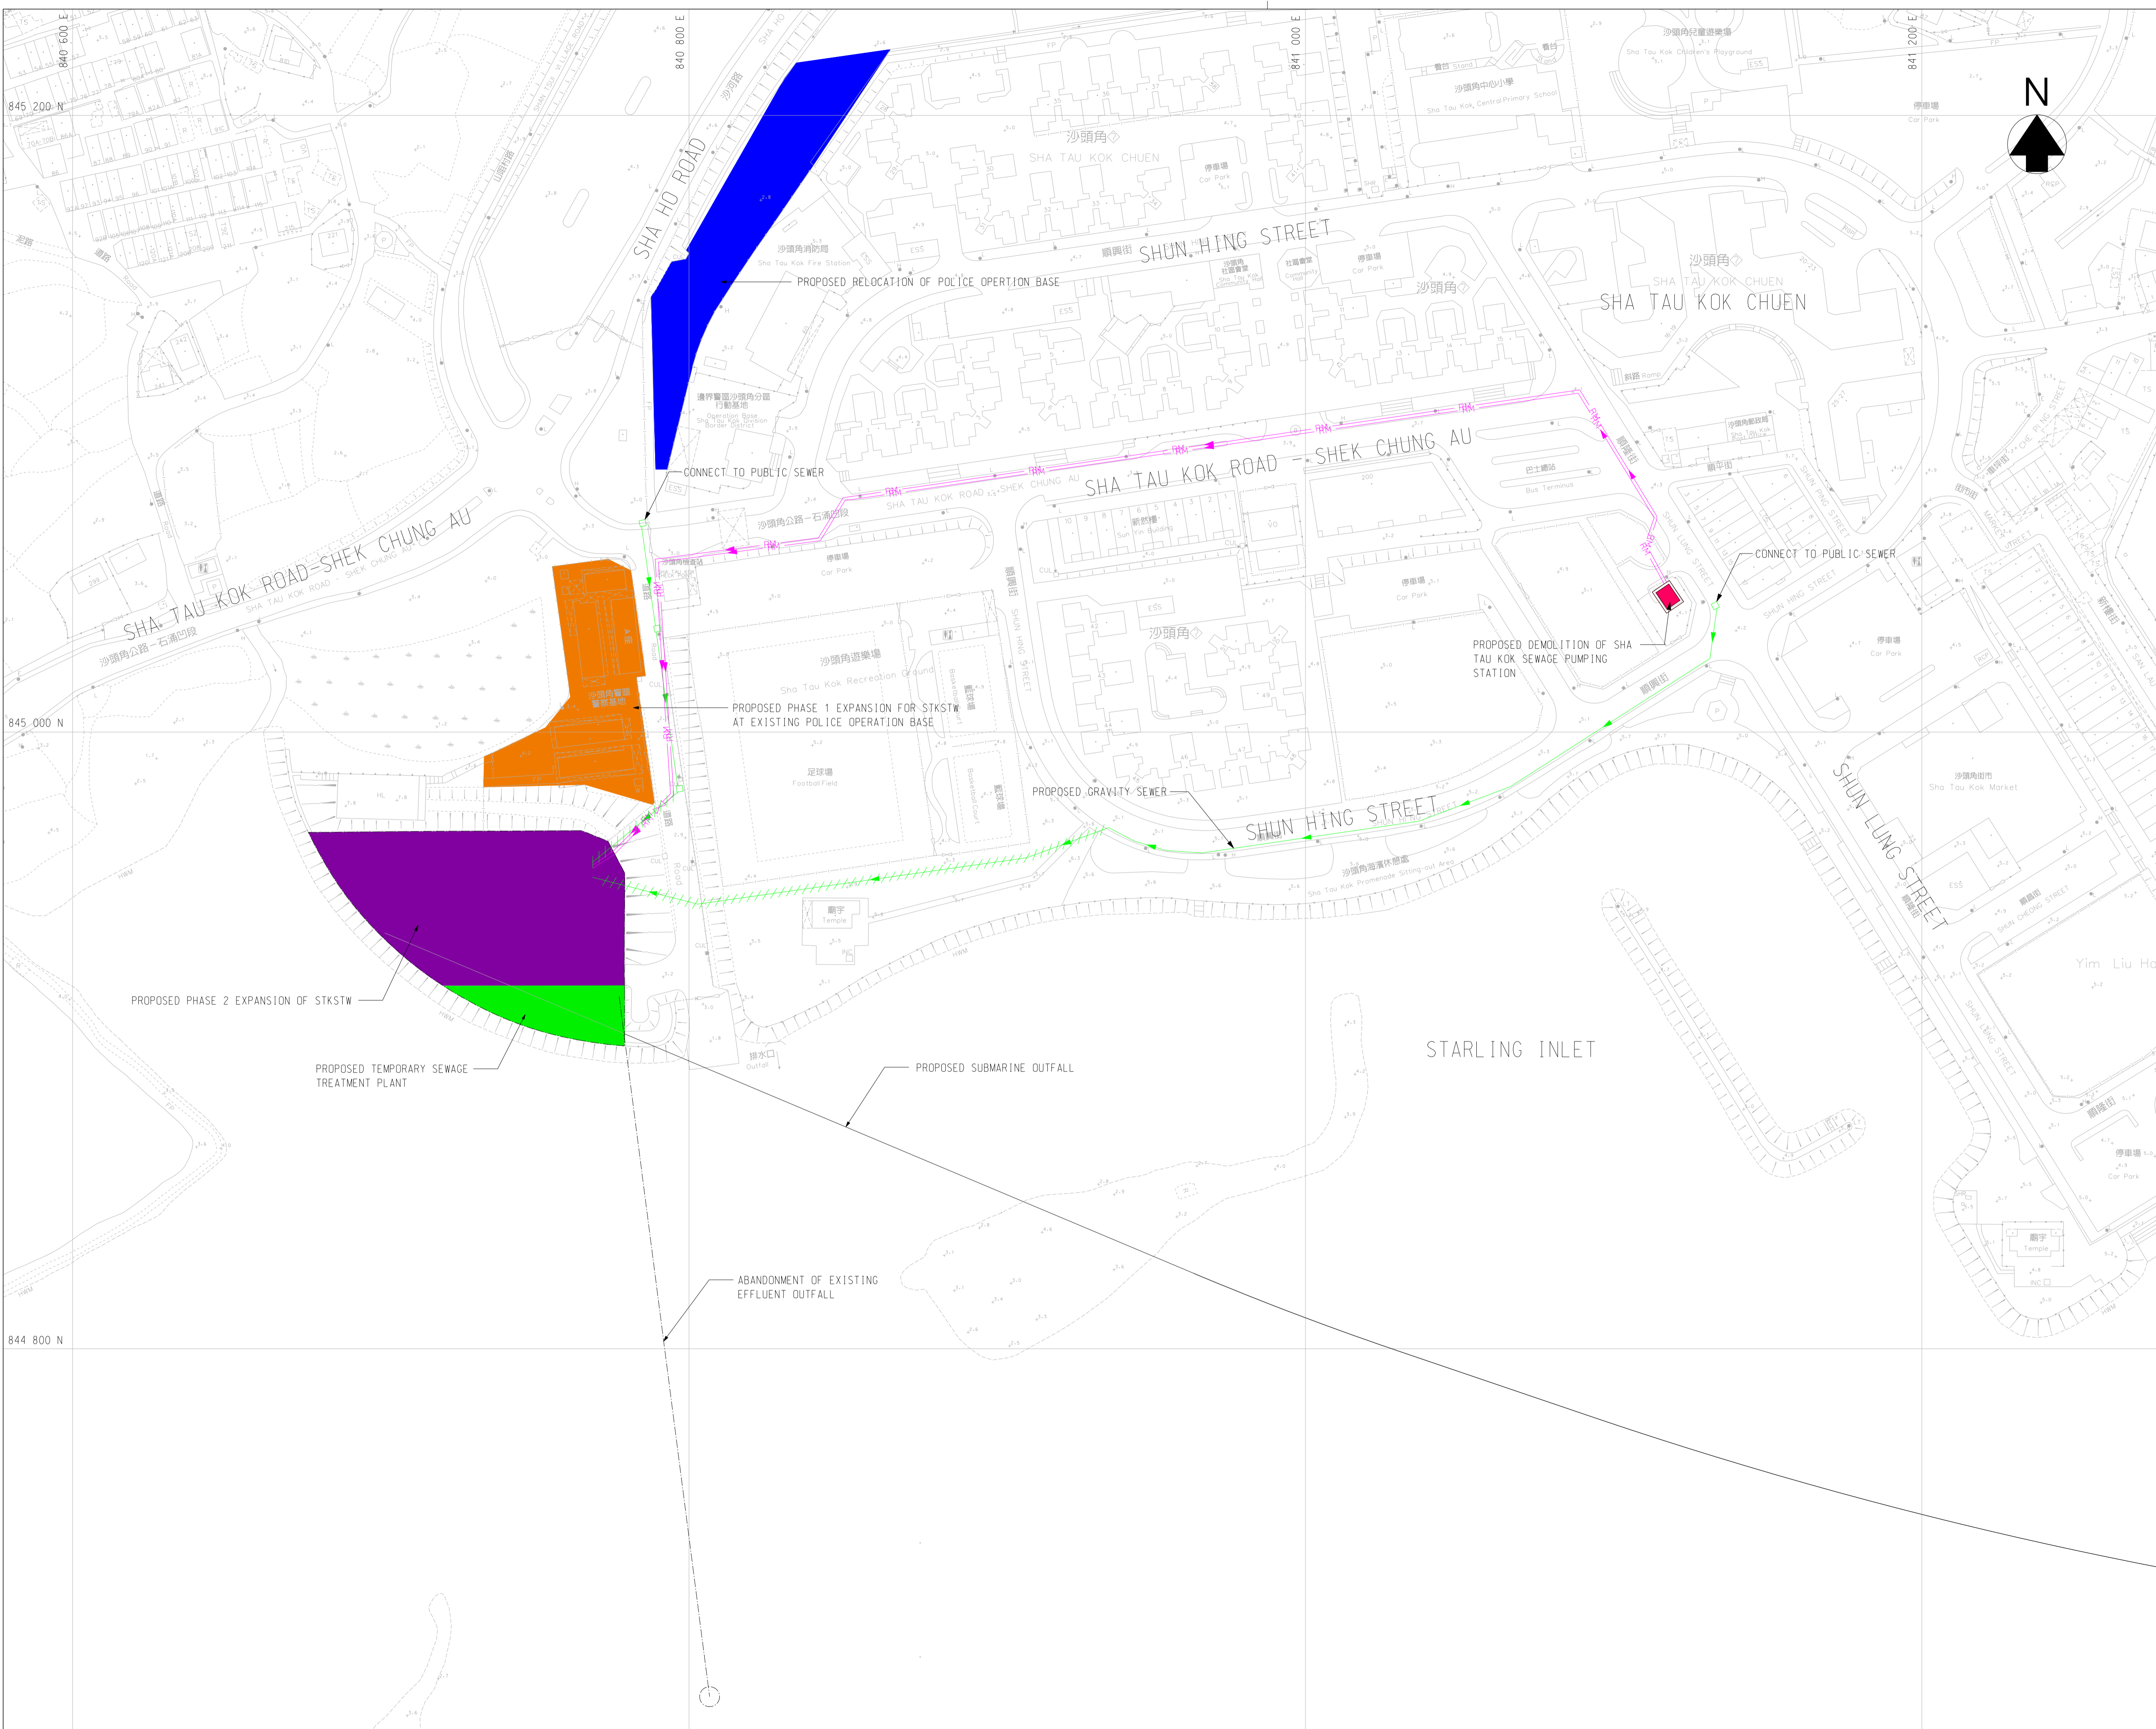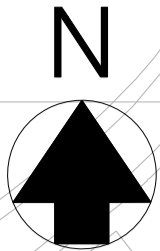

Revision	Date	Description	Initial
Initial	Designed	Checked	Drawn
Initial	JW	HTL	SZ
Date	JUL2016	JUL2016	JUL2016

Approved

PRELIMINARY

Agreement no.

Project title

**EXPANSION OF  
SHA TAU KOK  
SEWAGE TREATMENT WORKS**

Drawing title

EXPANSION SCHEME  
- OPTION 3

Drawing no.

FIGURE 2.20

Scale

A1 1 : 1000    A3 1 : 2000

 香港特別行政區政府渠務署  
THE GOVERNMENT OF THE HONG KONG  
SPECIAL ADMINISTRATIVE REGION  
DRAINAGE SERVICES DEPARTMENT

 BLACK & VEATCH HONG KONG LIMITED  
博威工程顧問有限公司