







NOTES:

- ALL LEVELS ARE IN METRES ABOVE PRINCIPAL DATUM (P.D.)

LEGEND:

-  PROPOSED EXPANSION OF SEWAGE TREATMENT WORKS
-  PROPOSED DEMOLITION OF SEWAGE PUMPING STATION
-  PROPOSED SEWER BY TRENCHLESS METHOD
-  PROPOSED GRAVITY SEWER
-  DECOMMISSION OF EXISTING RISING MAIN

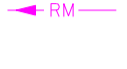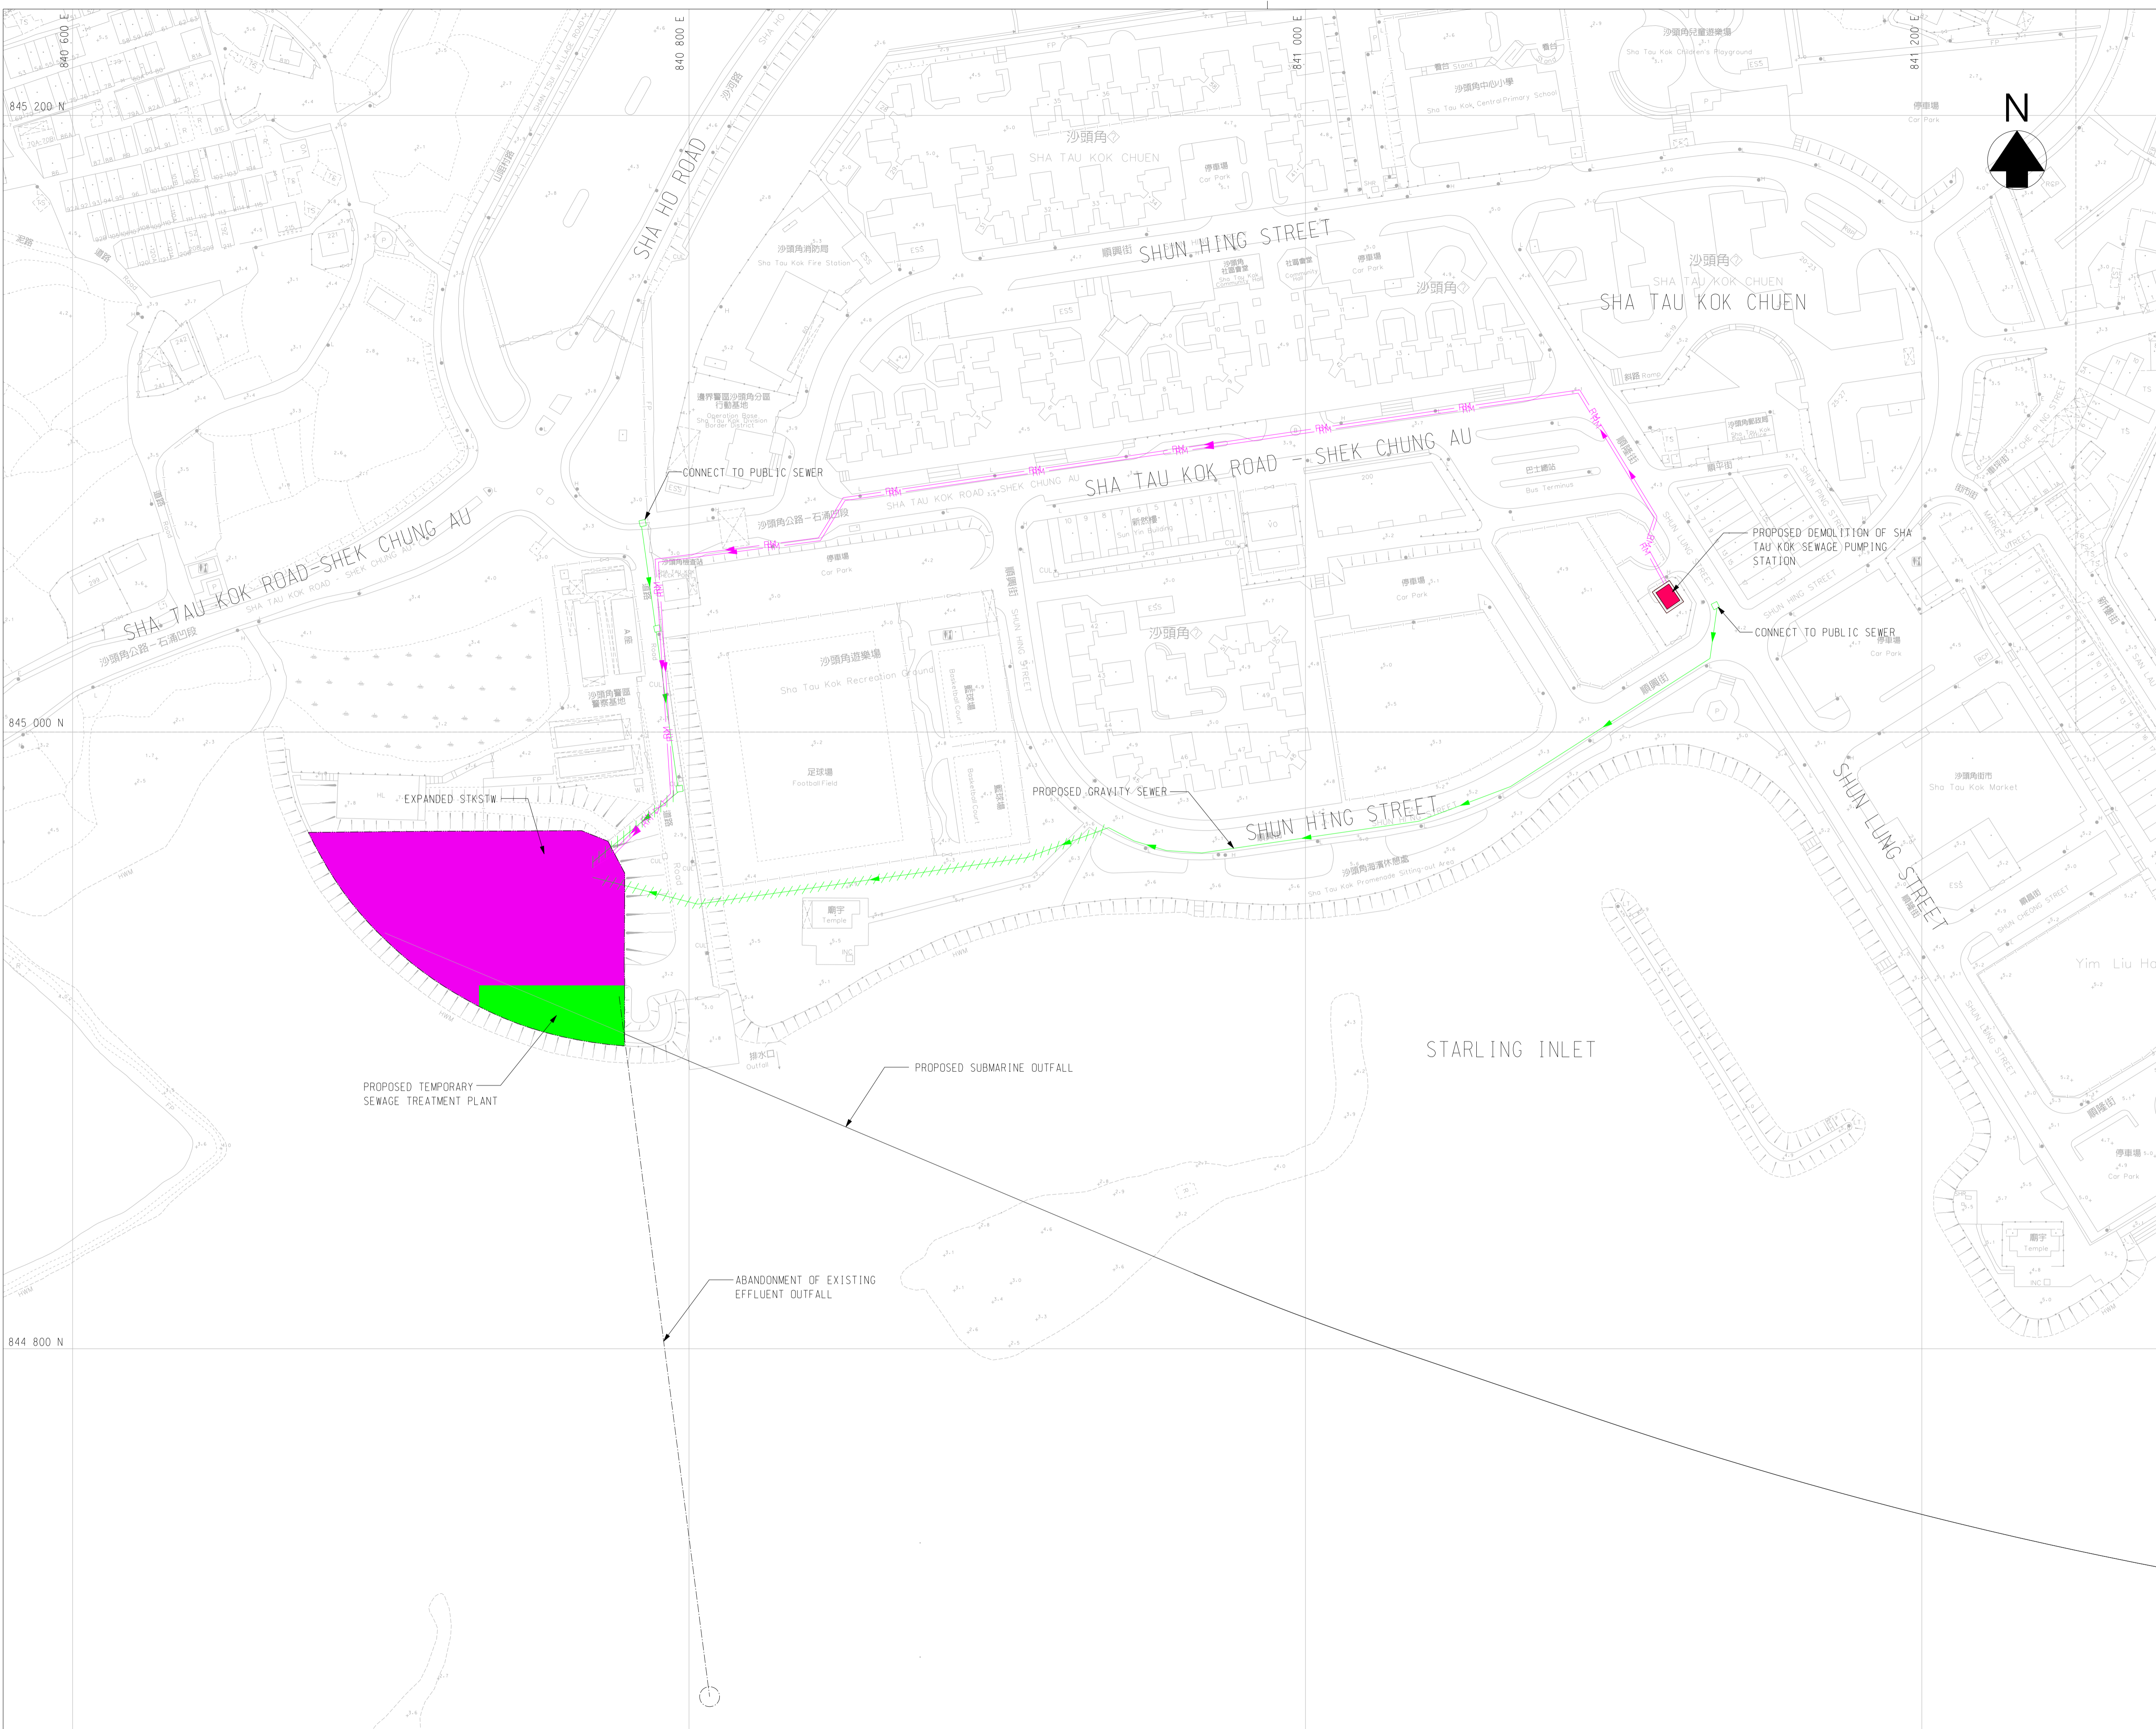

Revision	Date	Description			Initial
	Designed	Checked	Drawn	Checked	
Initial	CJ	DJ	SZ	HH	
Date	JUL2016	JUL2016	JUL2016	JUL2016	JUL2016

Approved

Agreement no.

Project title
EXPANSION OF SHA TAU KOK SEWAGE TREATMENT WORKS

Drawing title
EXPANSION SCHEME - OPTION 2

Drawing no. **FIGURE 2.19** Revision -

Scale A1 1 : 1000 A3 1 : 2000

