






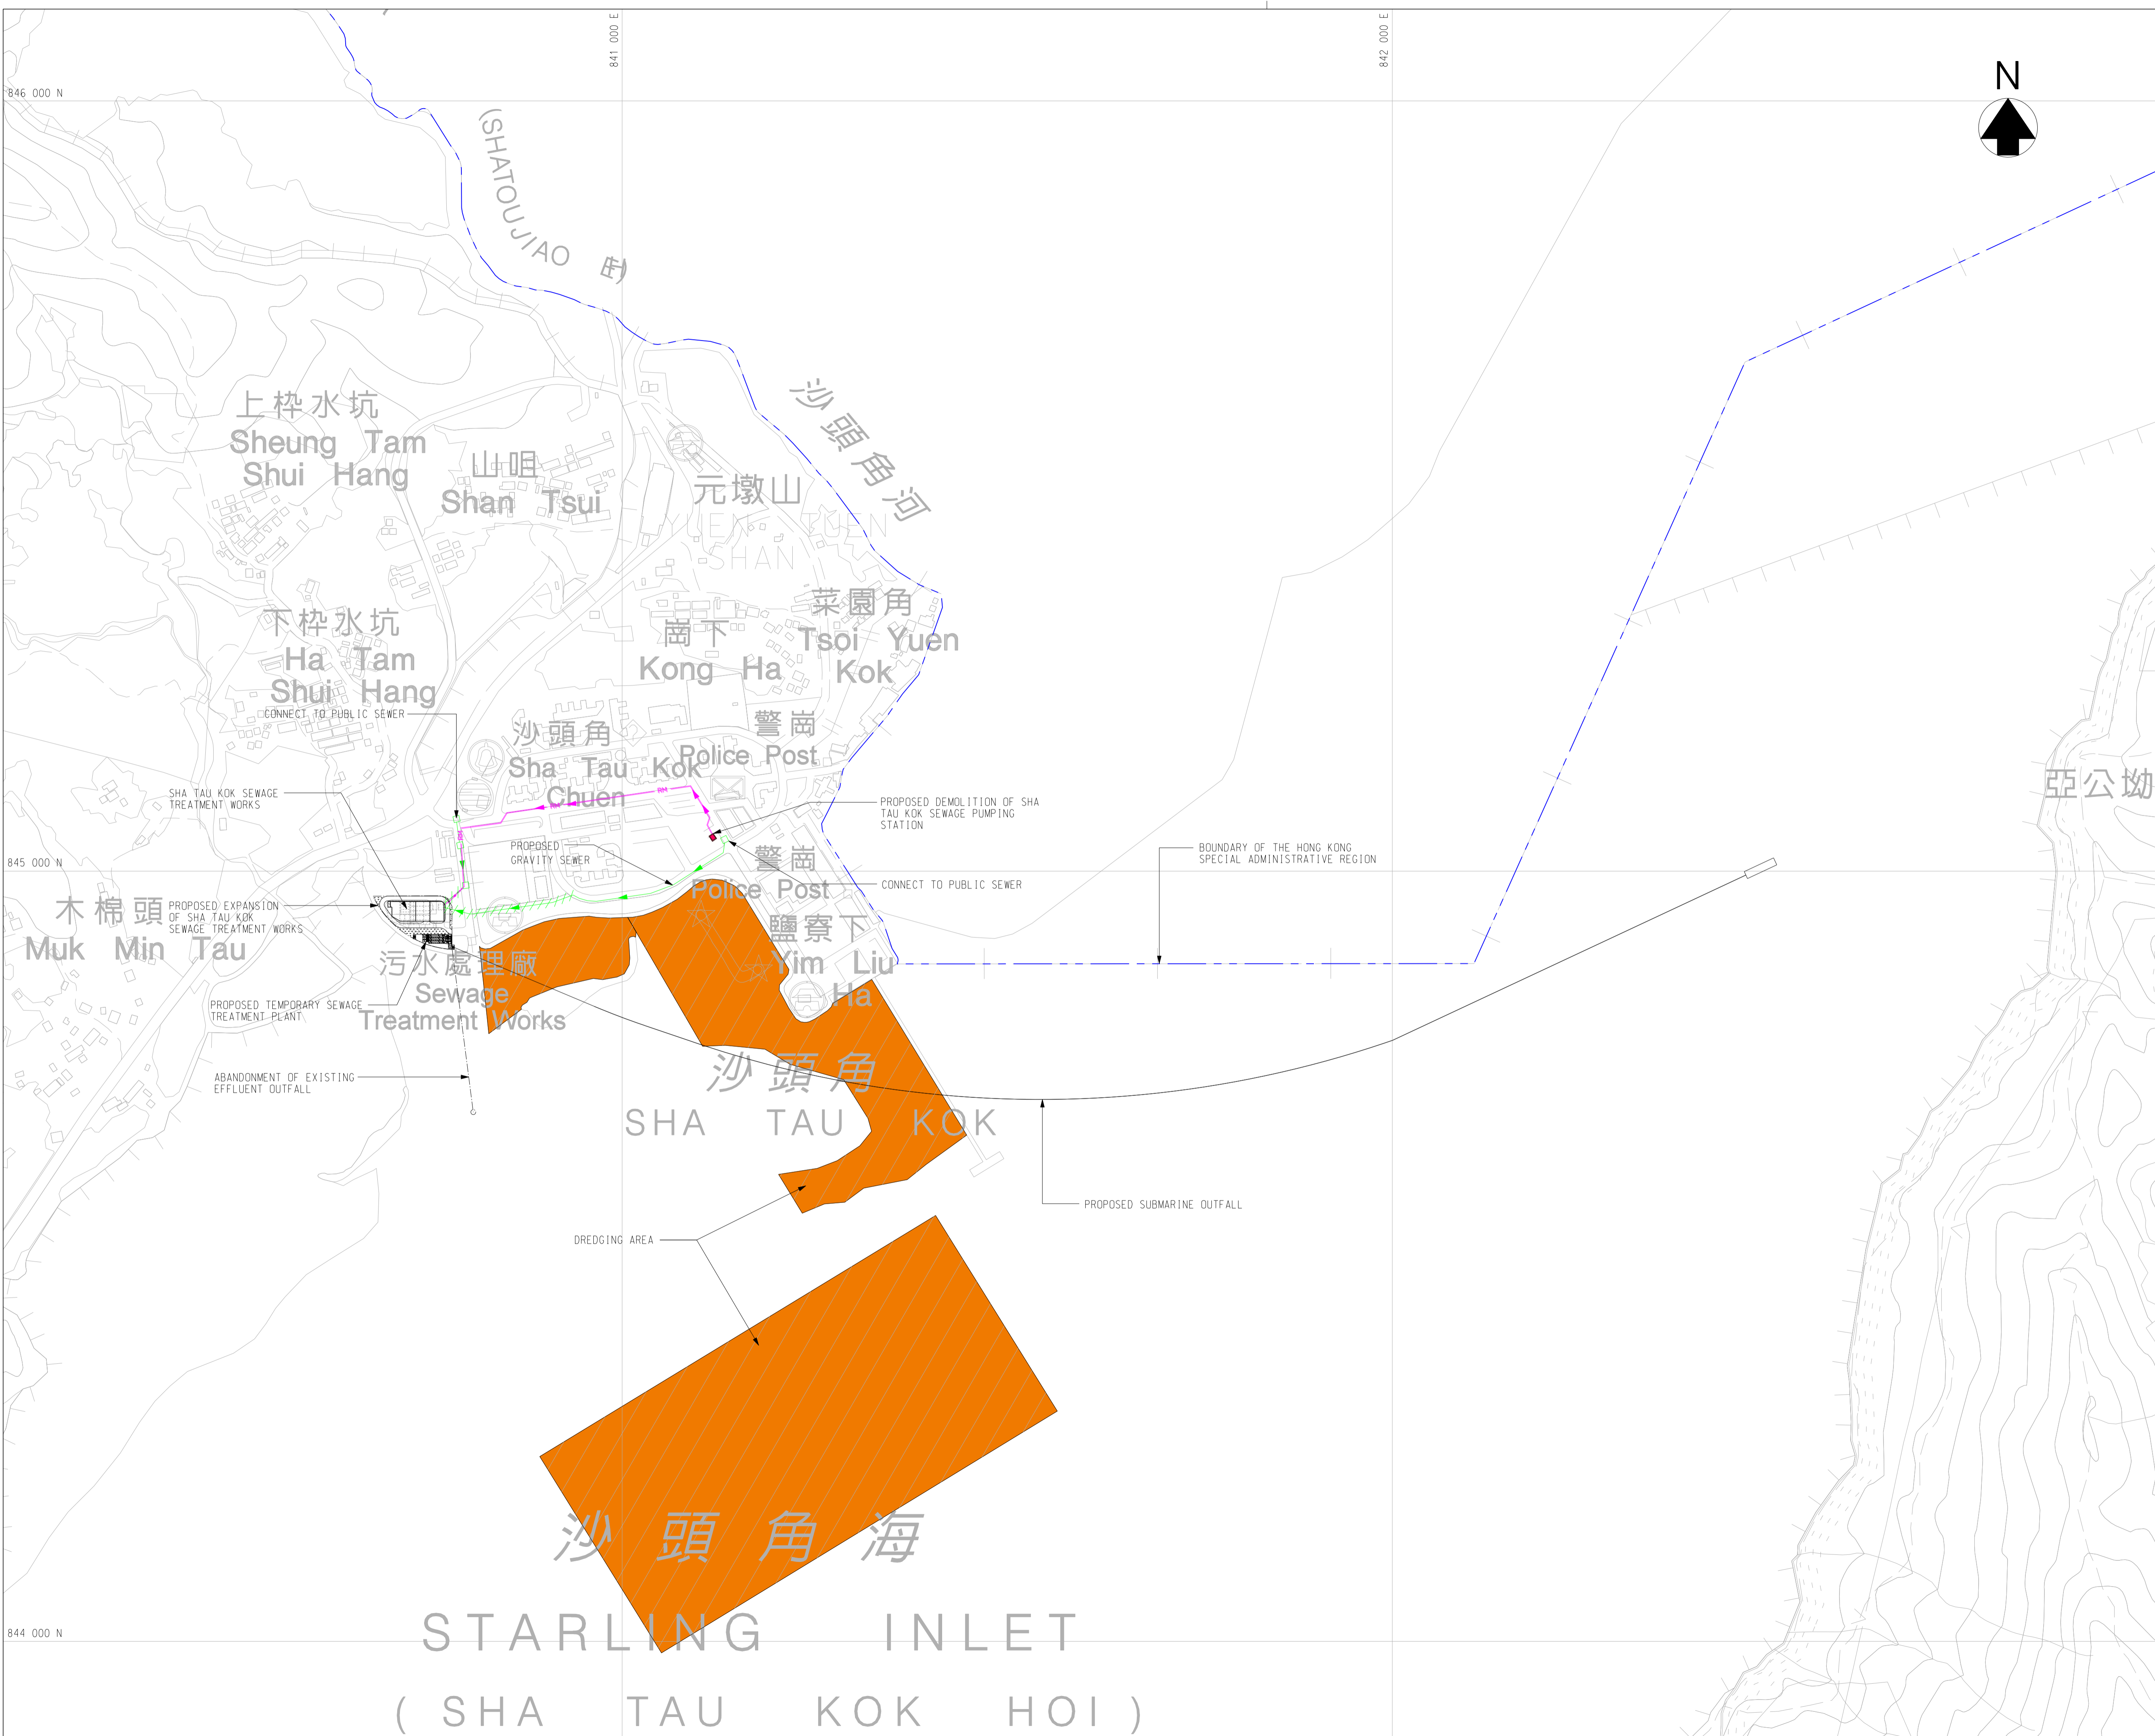
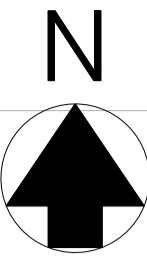


LEGEND:

-  PROPOSED EXPANSION OF SEWAGE TREATMENT WORKS
-  PROPOSED DEMOLITION OF SEWAGE PUMPING STATION
-  PROPOSED SEWER BY TRENCHLESS METHOD
-  PROPOSED GRAVITY SEWER
-  DECOMMISSION OF EXISTING RISING MAIN
-  BOUNDARY OF HKSAR
-  DREDGING AREA UNDER PROJECT "SEDIMENT REMOVAL AT SHA TAN KOK FISH CULTURE ZONE, BOAST SHELTER AND APPROACH CHANNEL"



Revision	Date	Description	Initial
	Designed	Checked	Drawn
Initial	JW	HTL	SZ
Date	JUL2016	JUL2016	JUL2016

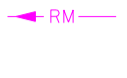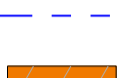Approved

PRELIMINARY

Agreement no.

Project title

**EXPANSION OF
SHA TAU KOK
SEWAGE TREATMENT WORKS**

Drawing title

DREDGING AREA UNDER
CONCURRENT PROJECT "SEDIMENT
REMOVAL AT SHA TAN KOK FISH
CULTURE ZONE, BOAST
SHELTER AND APPROACH
CHANNEL"





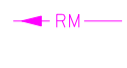

Drawing no.	Revision
FIGURE 2.21	-

Scale

A1 1 : 4000 A3 1 : 8000

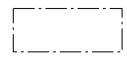

LEGEND:

-  PROPOSED EXPANSION OF SEWAGE TREATMENT WORKS
-  PROPOSED DEMOLITION OF SEWAGE PUMPING STATION
-  PROPOSED SEWER BY TRENCHLESS METHOD
-  PROPOSED GRAVITY SEWER
-  DECOMMISSION OF EXISTING RISING MAIN
-  WORKS AREA UNDER PROJECT "DRAINAGE IMPROVEMENT WORKS AT NORTH DISTRICT, INCLUDING VARIOUS DRAINAGE IMPROVEMENT MEASURES IN SHA TAU KOK"



Revision	Date	Description	Initial
	Designed	Checked	Drawn
Initial	JW	HTL	SZ
Date	JUL2016	JUL2016	JUL2016

Approved

PRELIMINARY

Agreement no.

Project title

**EXPANSION OF
SHA TAU KOK
SEWAGE TREATMENT WORKS**

Drawing title







WORKS AREA UNDER
CONCURRENT PROJECT
"DRAINAGE IMPROVEMENT WORKS
AT NORTH DISTRICT, INCLUDING
VARIOUS DRAINAGE IMPROVEMENT
MEASURES IN SHA TAU KOK"



Drawing no.	Revision
FIGURE 2.22	-

Scale A1 1 : 1000 A3 1 : 2000

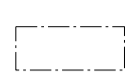

LEGEND:

-  PROPOSED EXPANSION OF SEWAGE TREATMENT WORKS
-  PROPOSED DEMOLITION OF SEWAGE PUMPING STATION
-  PROPOSED SEWER BY TRENCHLESS METHOD
-  PROPOSED GRAVITY SEWER
-  DECOMMISSION OF EXISTING RISING MAIN
-  PUBLIC RENTAL HOUSING ESTATE AT SHA TAU KOK UNDER HONG KONG HOUSING SOCIETY'S PROJECT

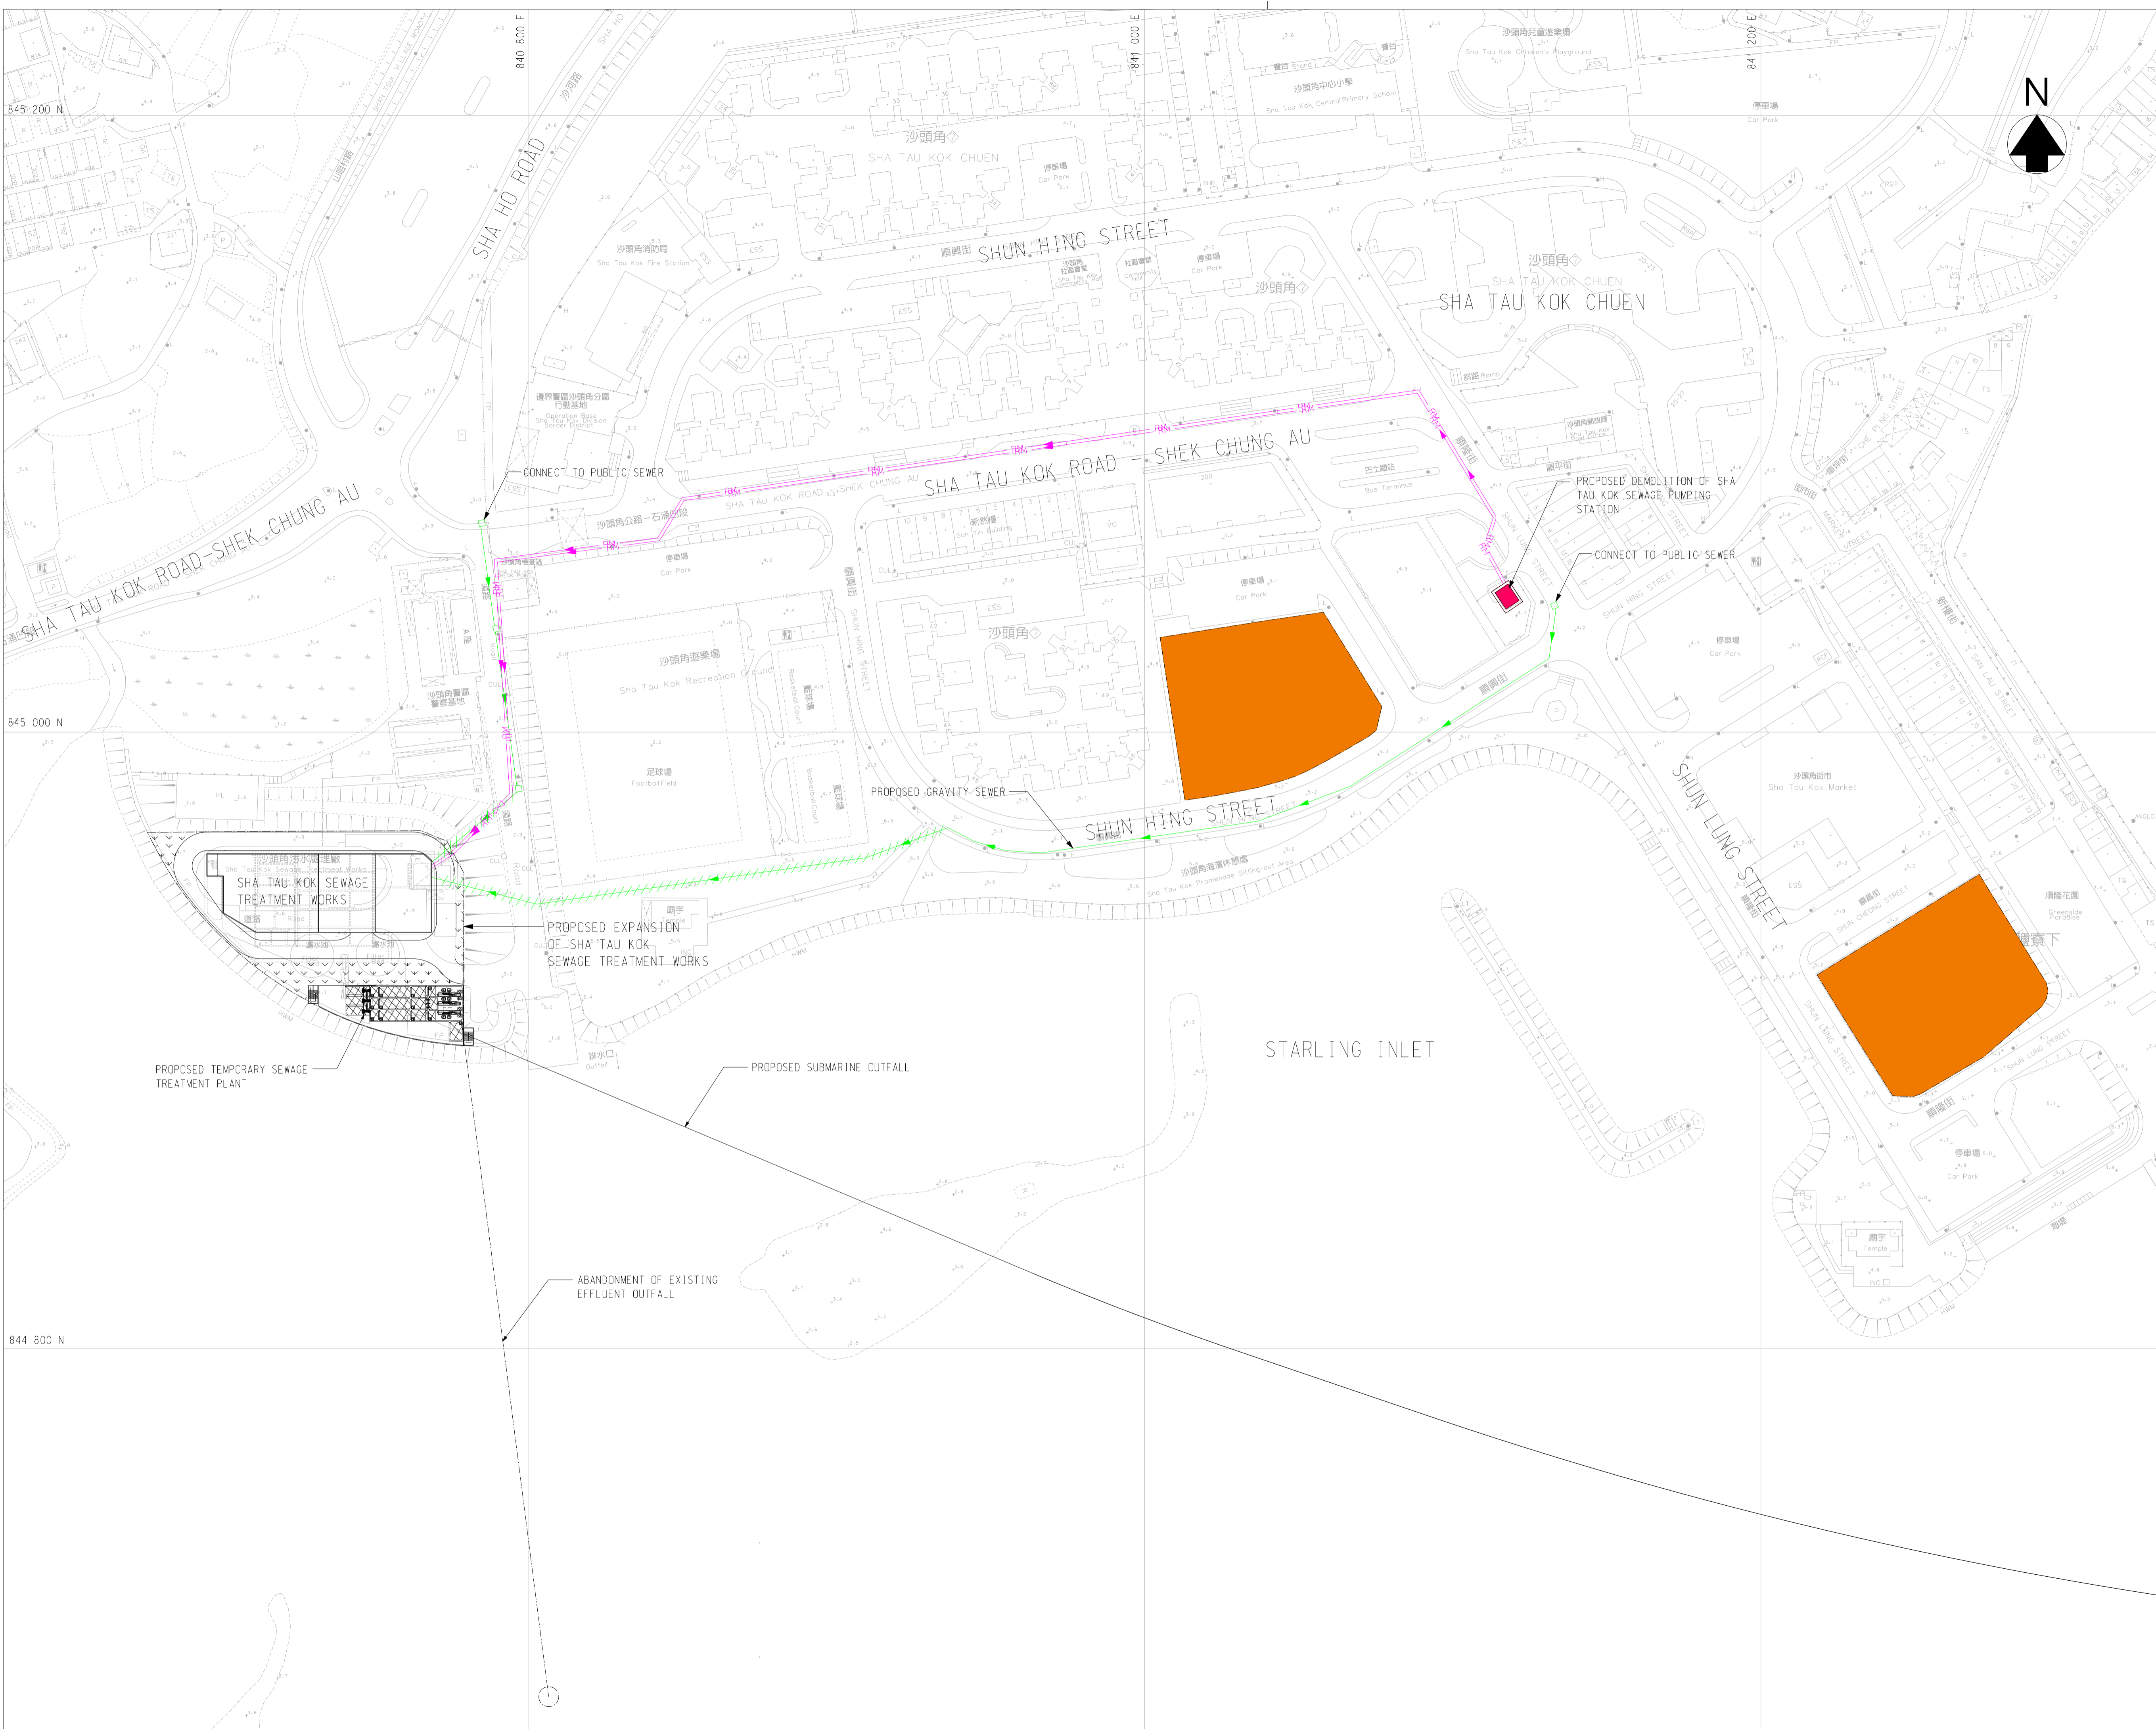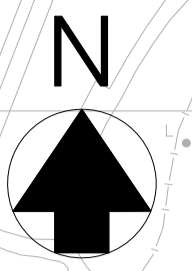

Revision	Date	Description	Initial
	Designed	Checked	Drawn
Initial	JW	HTL	SZ
Date	JUL2016	JUL2016	JUL2016
Approved			

PRELIMINARY

Agreement no.

Project title
EXPANSION OF SHA TAU KOK SEWAGE TREATMENT WORKS

Drawing title
LOCATION OF CONCURRENT PROJECT "THE CONSTRUCTION OF THE PUBLIC RENTAL HOUSING ESTATE AT SHA TAU KOK UNDER HONG KONG HOUSING SOCIETY'S PROJECT"

Drawing no. **FIGURE 2.23** Revision **-**

Scale A1 1 : 1000 A3 1 : 2000

