


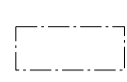


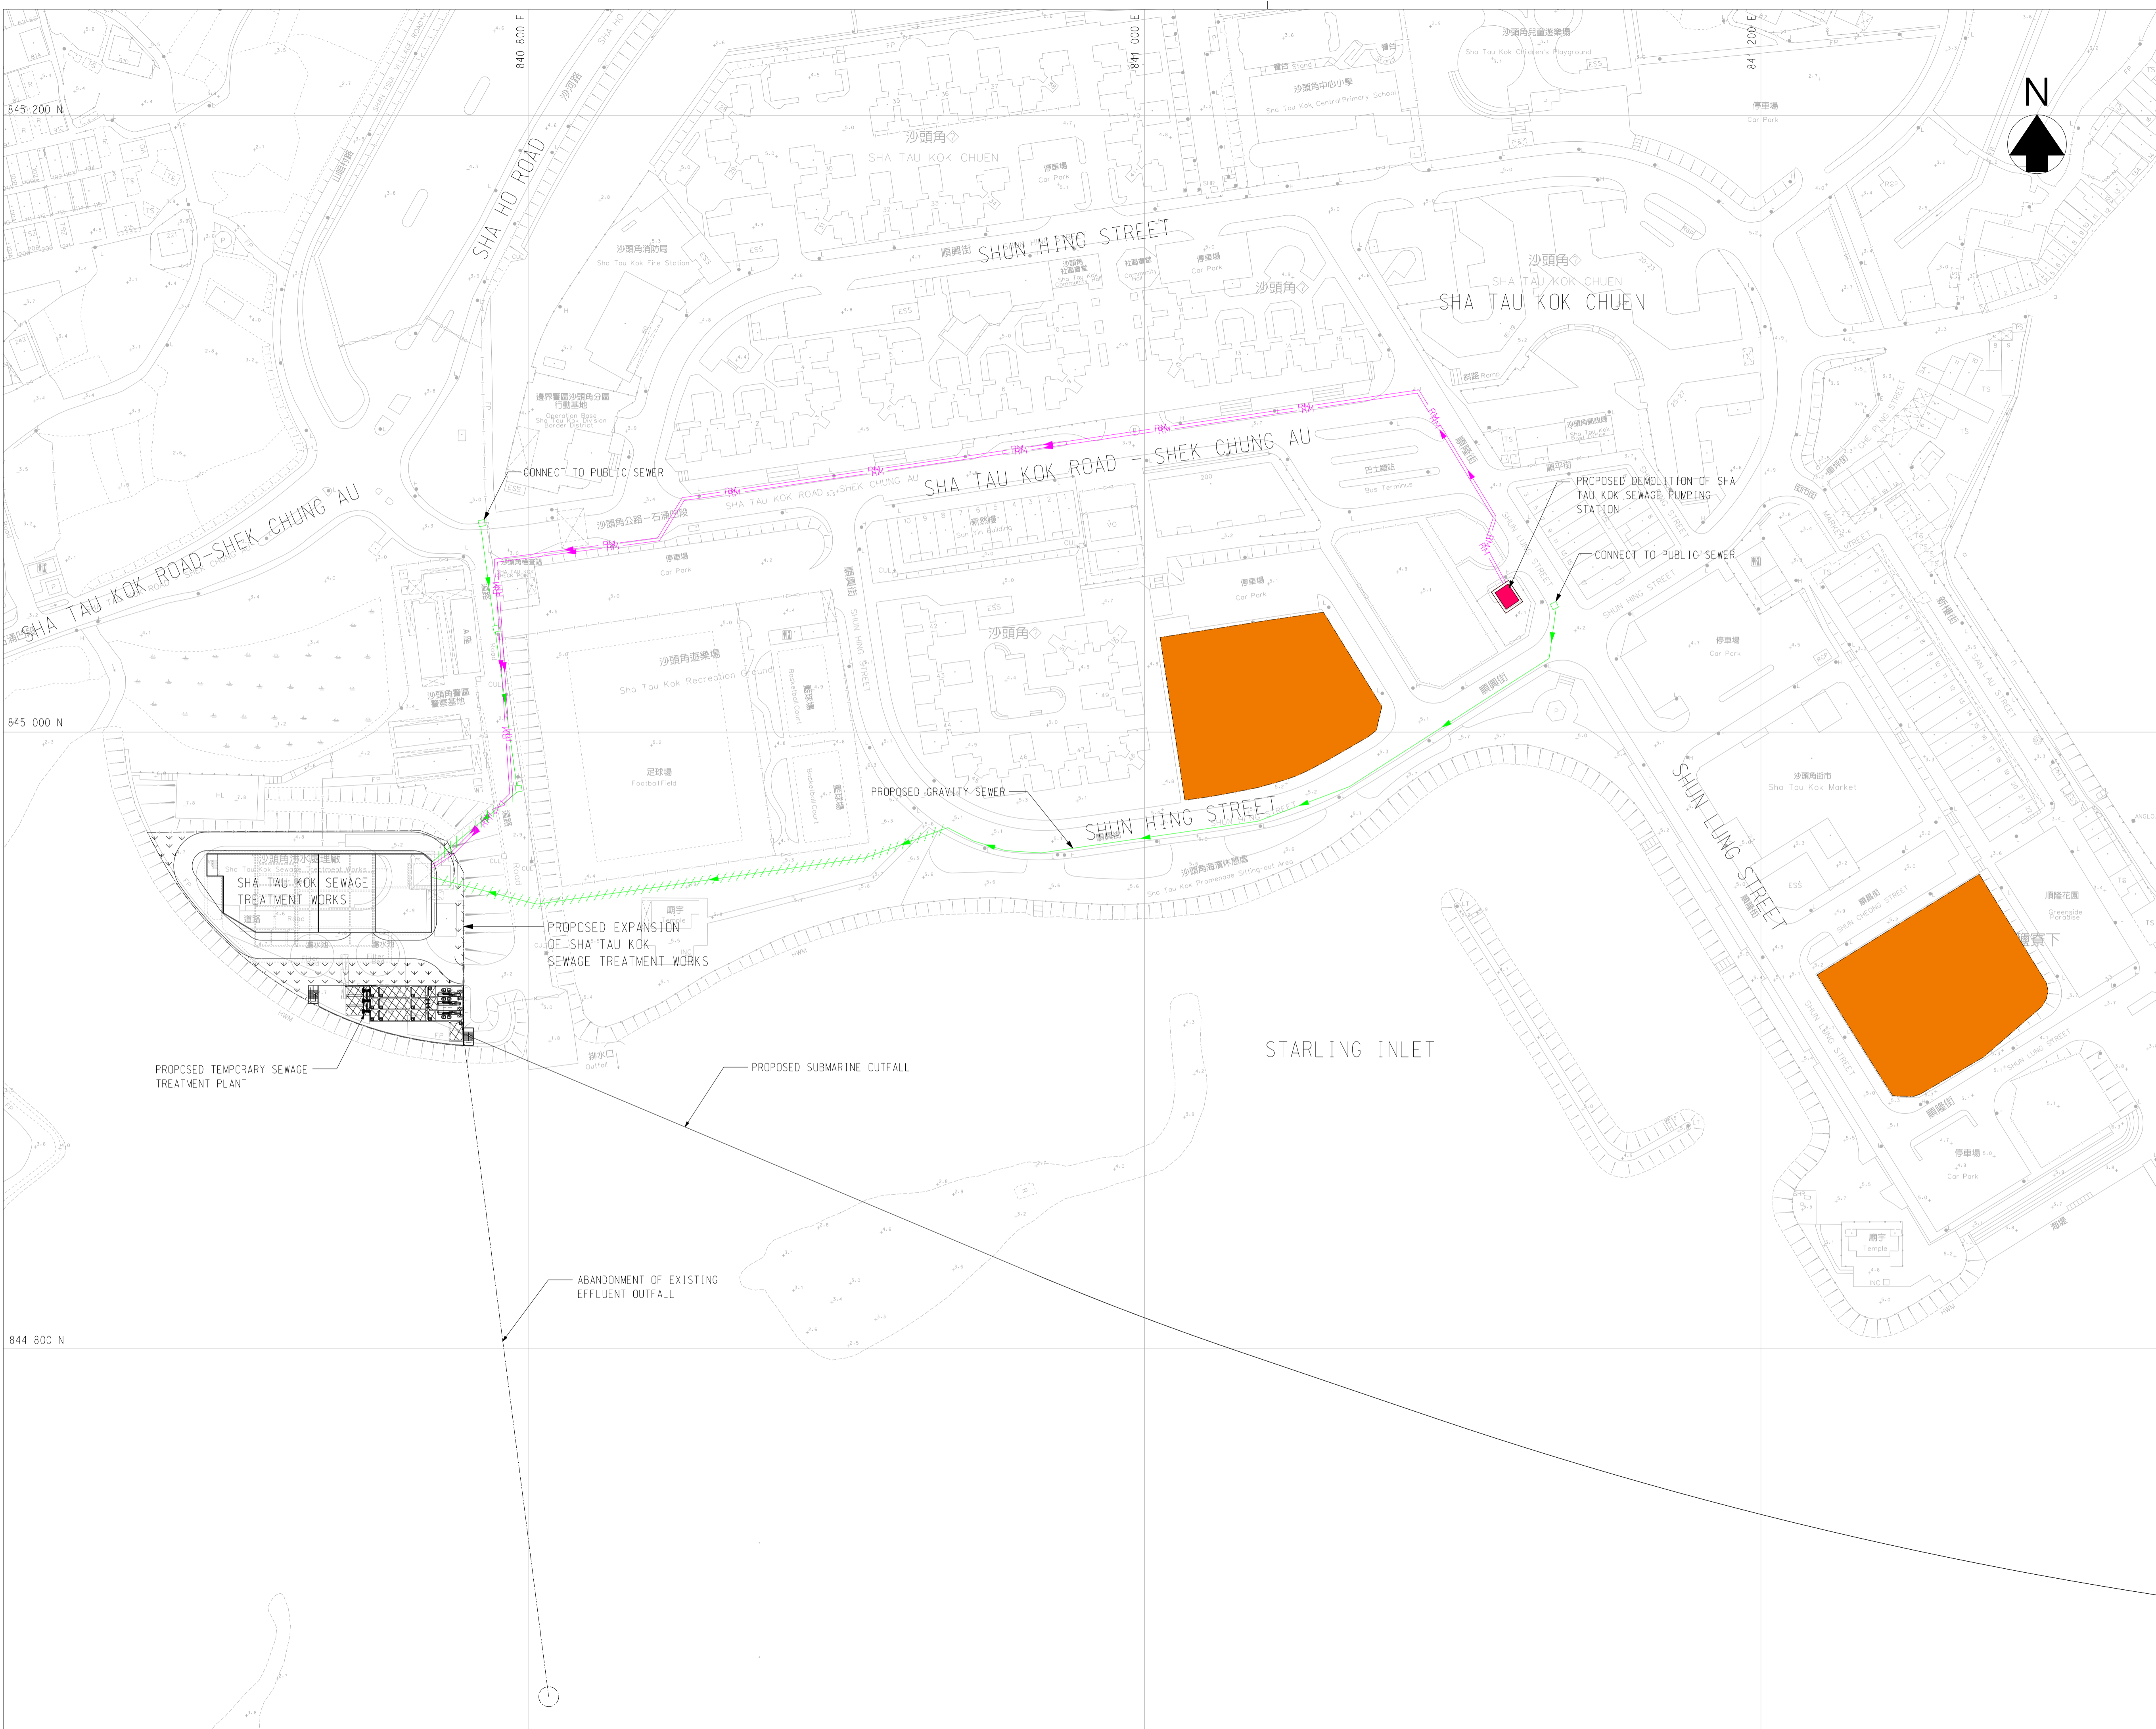
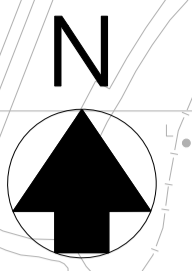


LEGEND:

-  PROPOSED EXPANSION OF SEWAGE TREATMENT WORKS
-  PROPOSED DEMOLITION OF SEWAGE PUMPING STATION
-  PROPOSED SEWER BY TRENCHLESS METHOD
-  PROPOSED GRAVITY SEWER
-  DECOMMISSION OF EXISTING RISING MAIN
-  PUBLIC RENTAL HOUSING ESTATE AT SHA TAU KOK UNDER HONG KONG HOUSING SOCIETY'S PROJECT



Revision	Date	Description	Initial
	Designed	Checked	Drawn
Initial	JW	HTL	SZ
Date	JUL2016	JUL2016	JUL2016
Approved			

**PRELIMINARY**

Agreement no. \_\_\_\_\_

Project title  
**EXPANSION OF SHA TAU KOK SEWAGE TREATMENT WORKS**

Drawing title  
LOCATION OF CONCURRENT PROJECT "THE CONSTRUCTION OF THE PUBLIC RENTAL HOUSING ESTATE AT SHA TAU KOK UNDER HONG KONG HOUSING SOCIETY'S PROJECT"

Drawing no. FIGURE 2.23	Revision -
----------------------------	---------------

Scale A1 1 : 1000 A3 1 : 2000

