


NOTES:

1. ALL LEVELS ARE IN METRES ABOVE PRINCIPAL DATUM (P.D.)

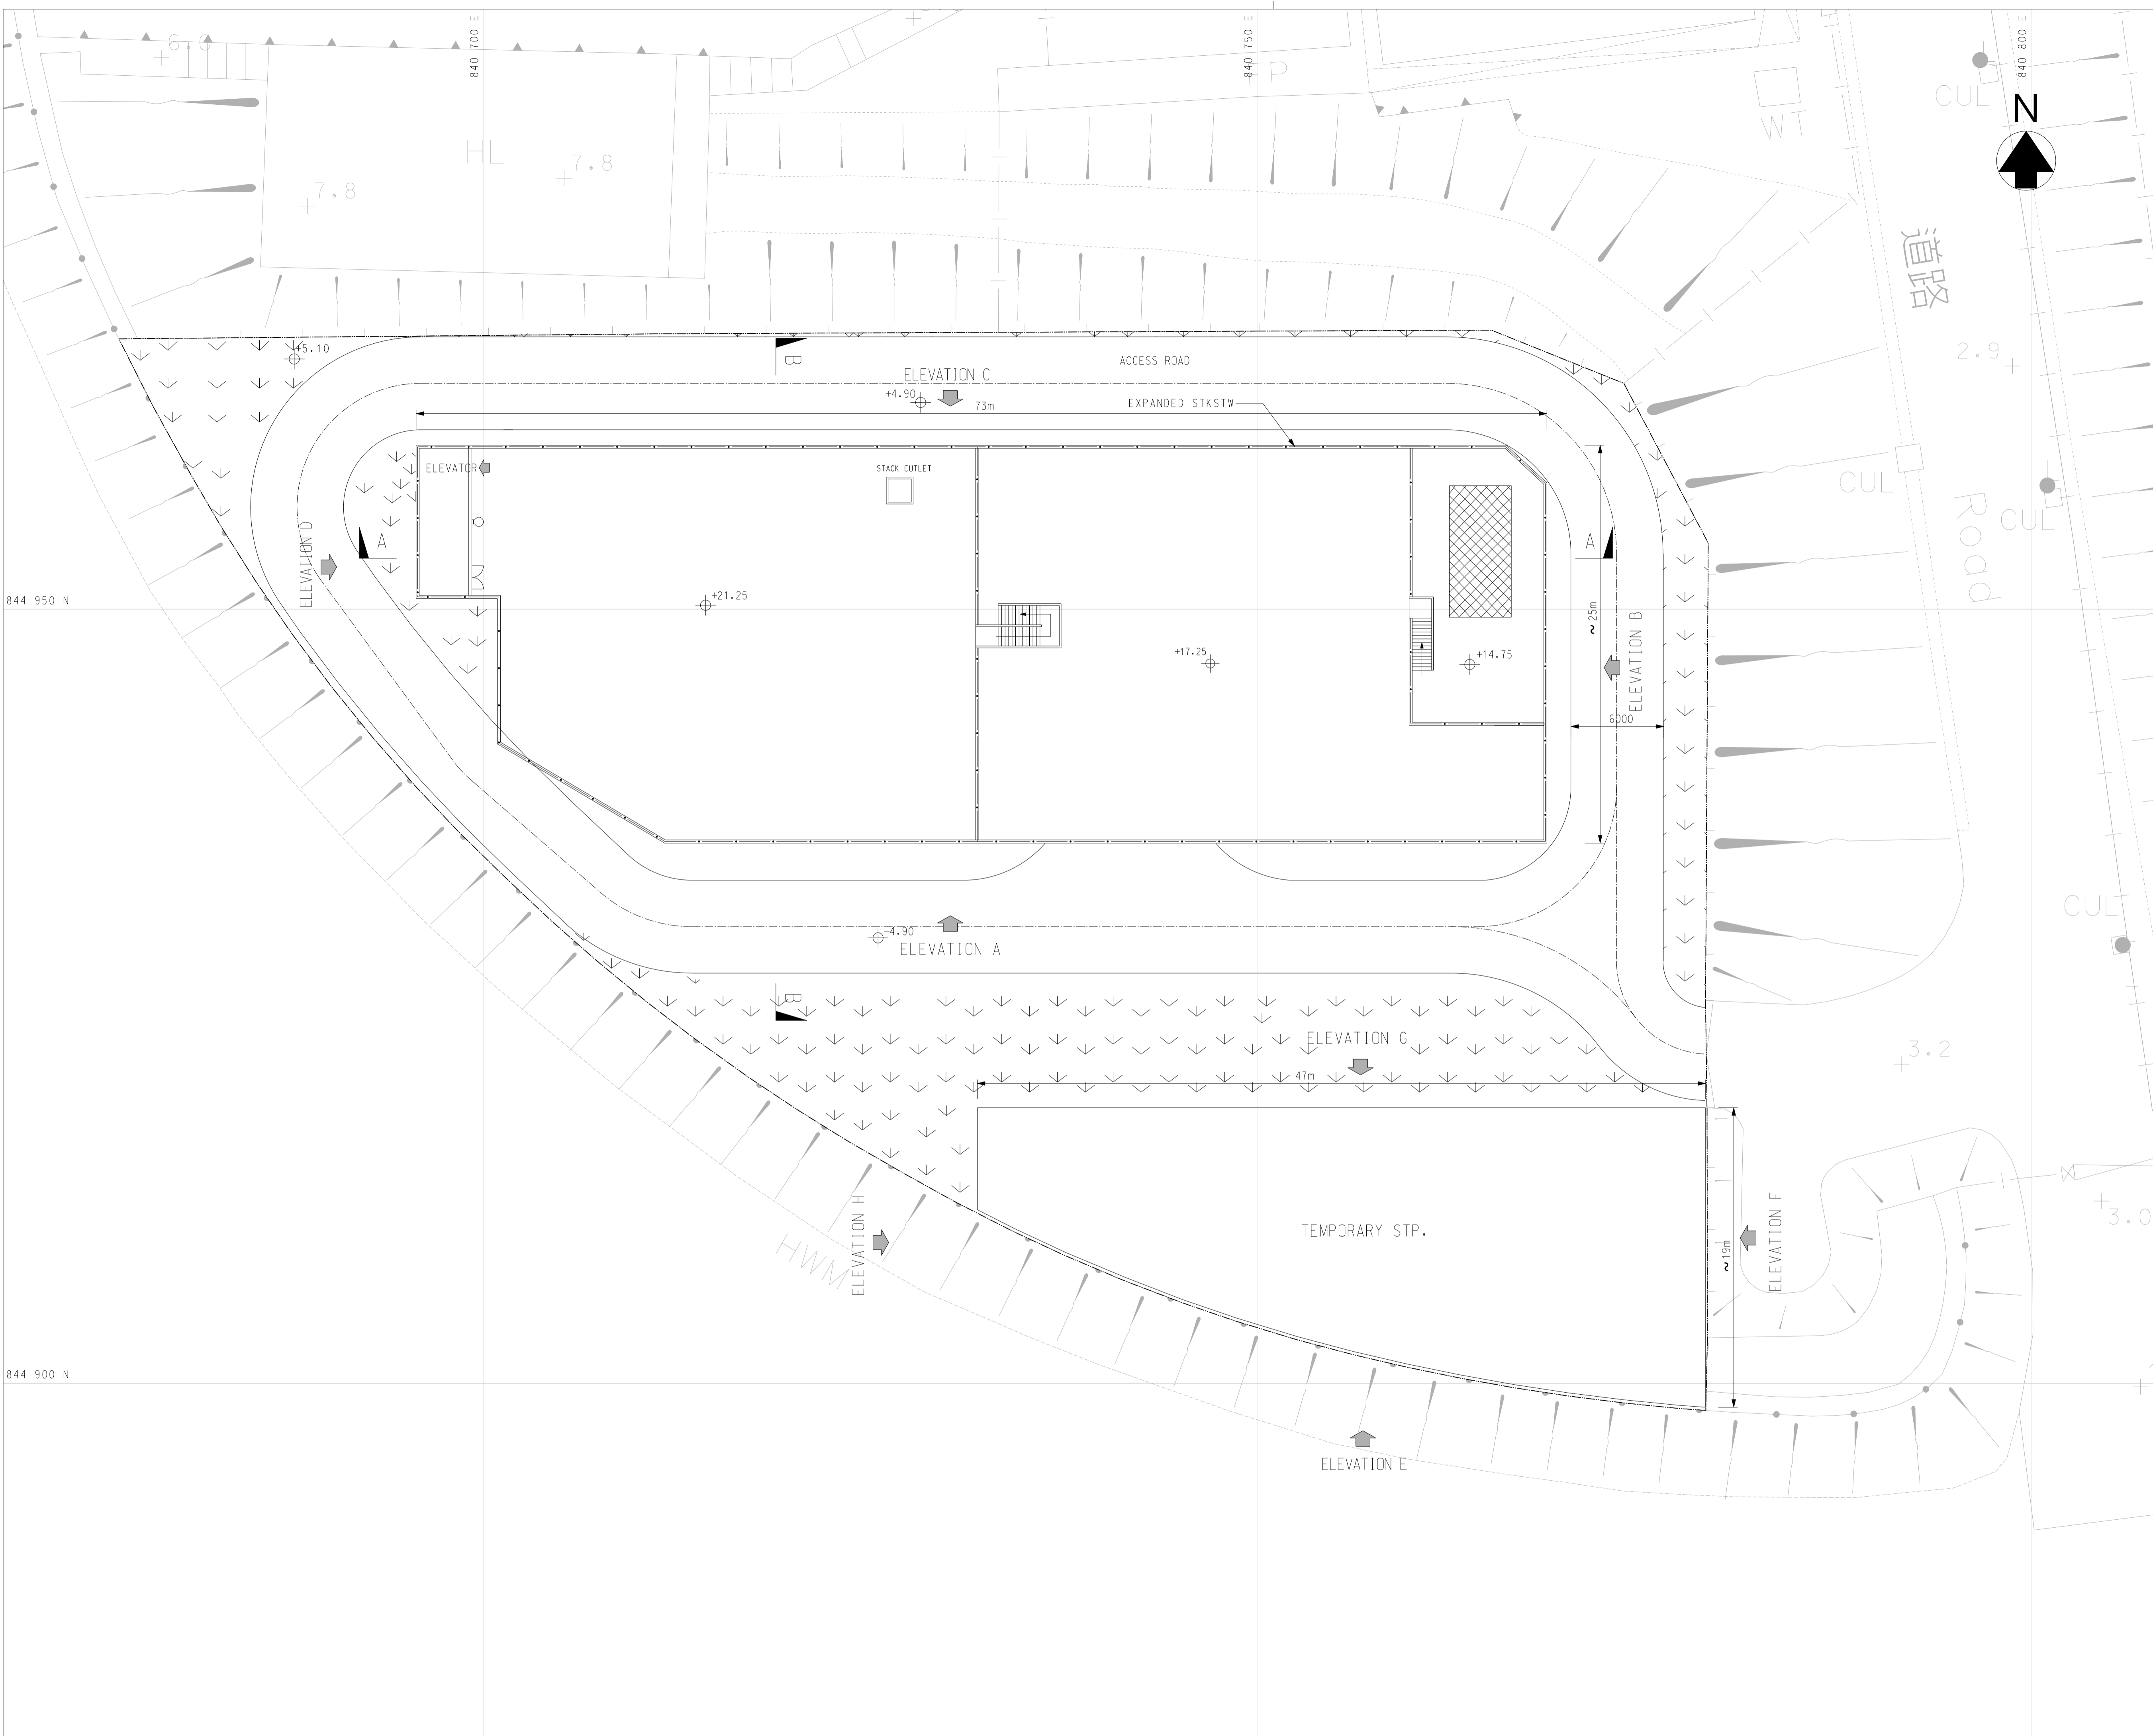

Revision	Date	Description			Initial
A	JUL2015	RESPONSE TO DSD'S COMMENT			HK
		Designed	Checked	Drawn	Checked
Initial	CJ	DJ	SZ		HH
Date	MAR2016	MAR2016	MAR2016		MAR2016

Approved

Agreement no.

Project title
EXPANSION OF SHA TAU KOK SEWAGE TREATMENT WORKS

Drawing title
GENERAL LAYOUT PLAN OF EXPANDED STKST AND TEMPORARY STP

Drawing no. **FIGURE 2.4a** Revision **-**

Scale **A1 1:200**

