
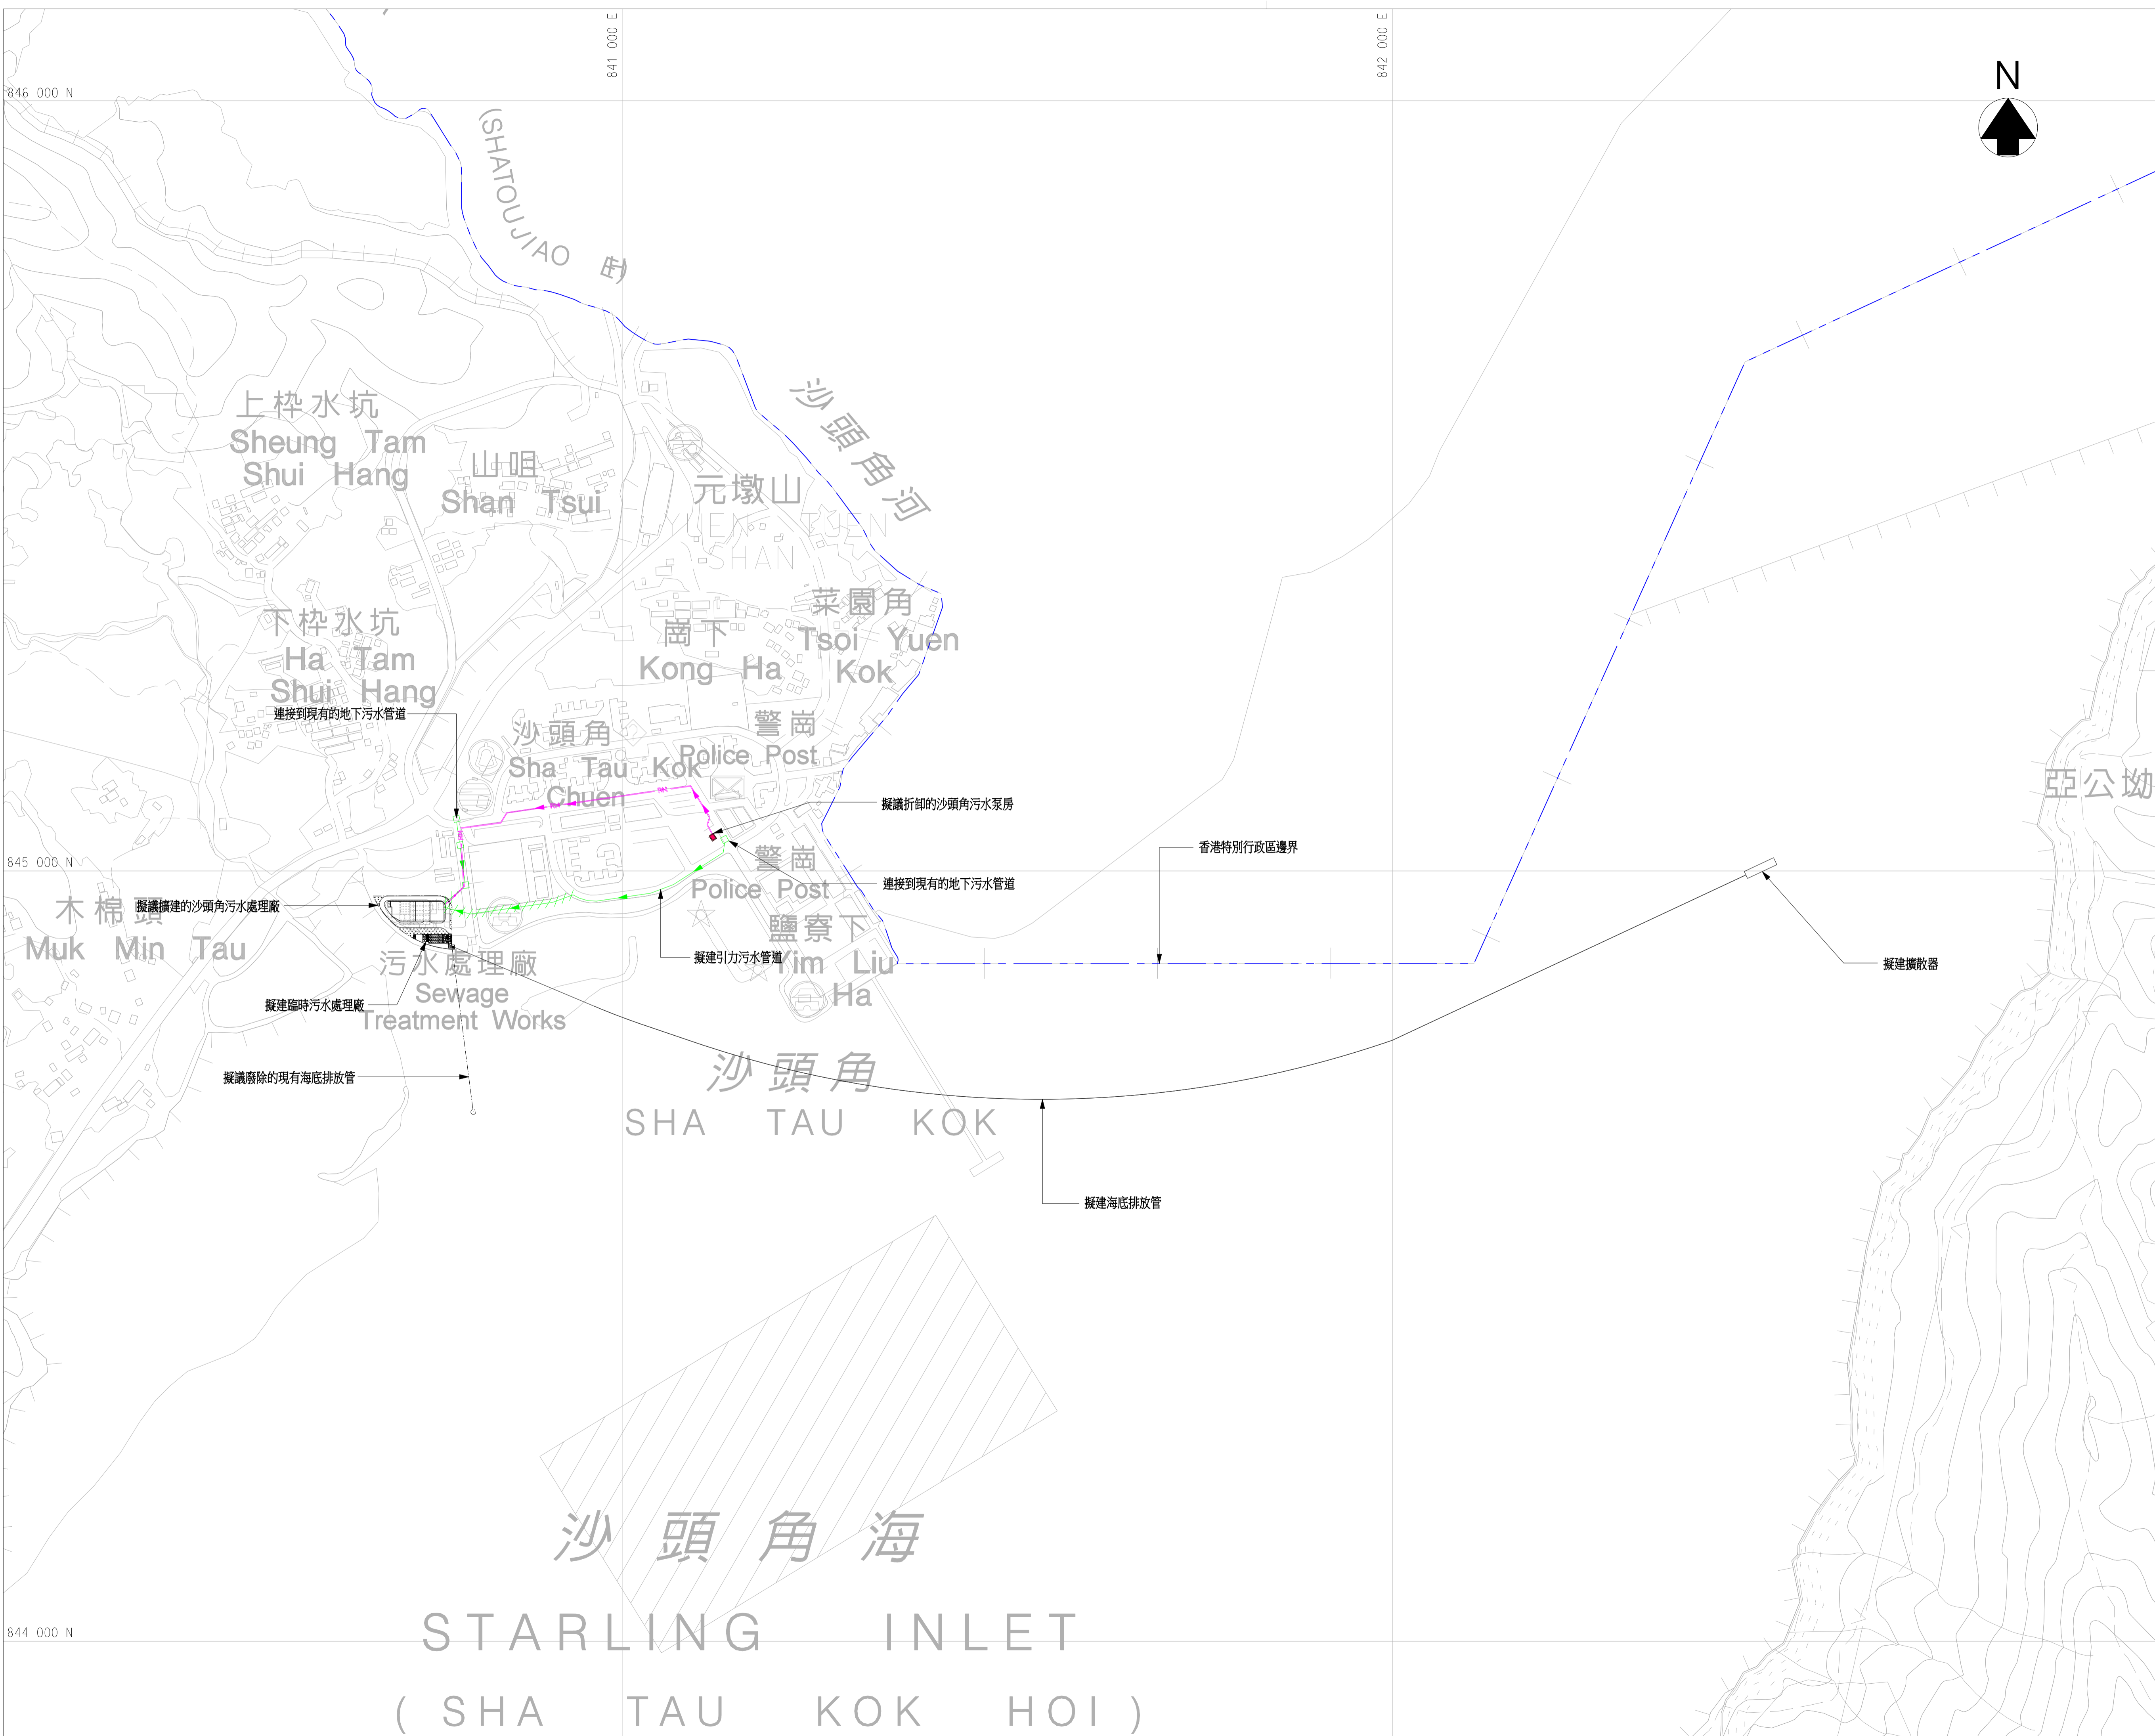


LEGEND:

- 擬議擴建的沙頭角污水處理廠
- 擬議拆卸的沙頭角污水泵房
- 擬建引力污水管道 (使用無坑挖掘技術)
- 擬建引力污水管道
- 廢除現有的加壓污水管道
- 香港特別行政區邊界

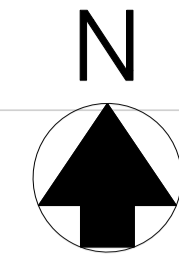

Revision	Date	Description	Initial
	Designed	Checked	Drawn
Initial	JW	HTL	SZ
Date	SEP2015	SEP2015	SEP2015

Approved

**PRELIMINARY**

Agreement no.

Project title

**EXPANSION OF  
SHA TAU KOK  
SEWAGE TREATMENT WORKS**

Drawing title

**工程計劃圖**

Drawing no.	Revision
FIGURE 2.1-CH	-

Scale

A1 1 : 4000    A3 1 : 8000

