





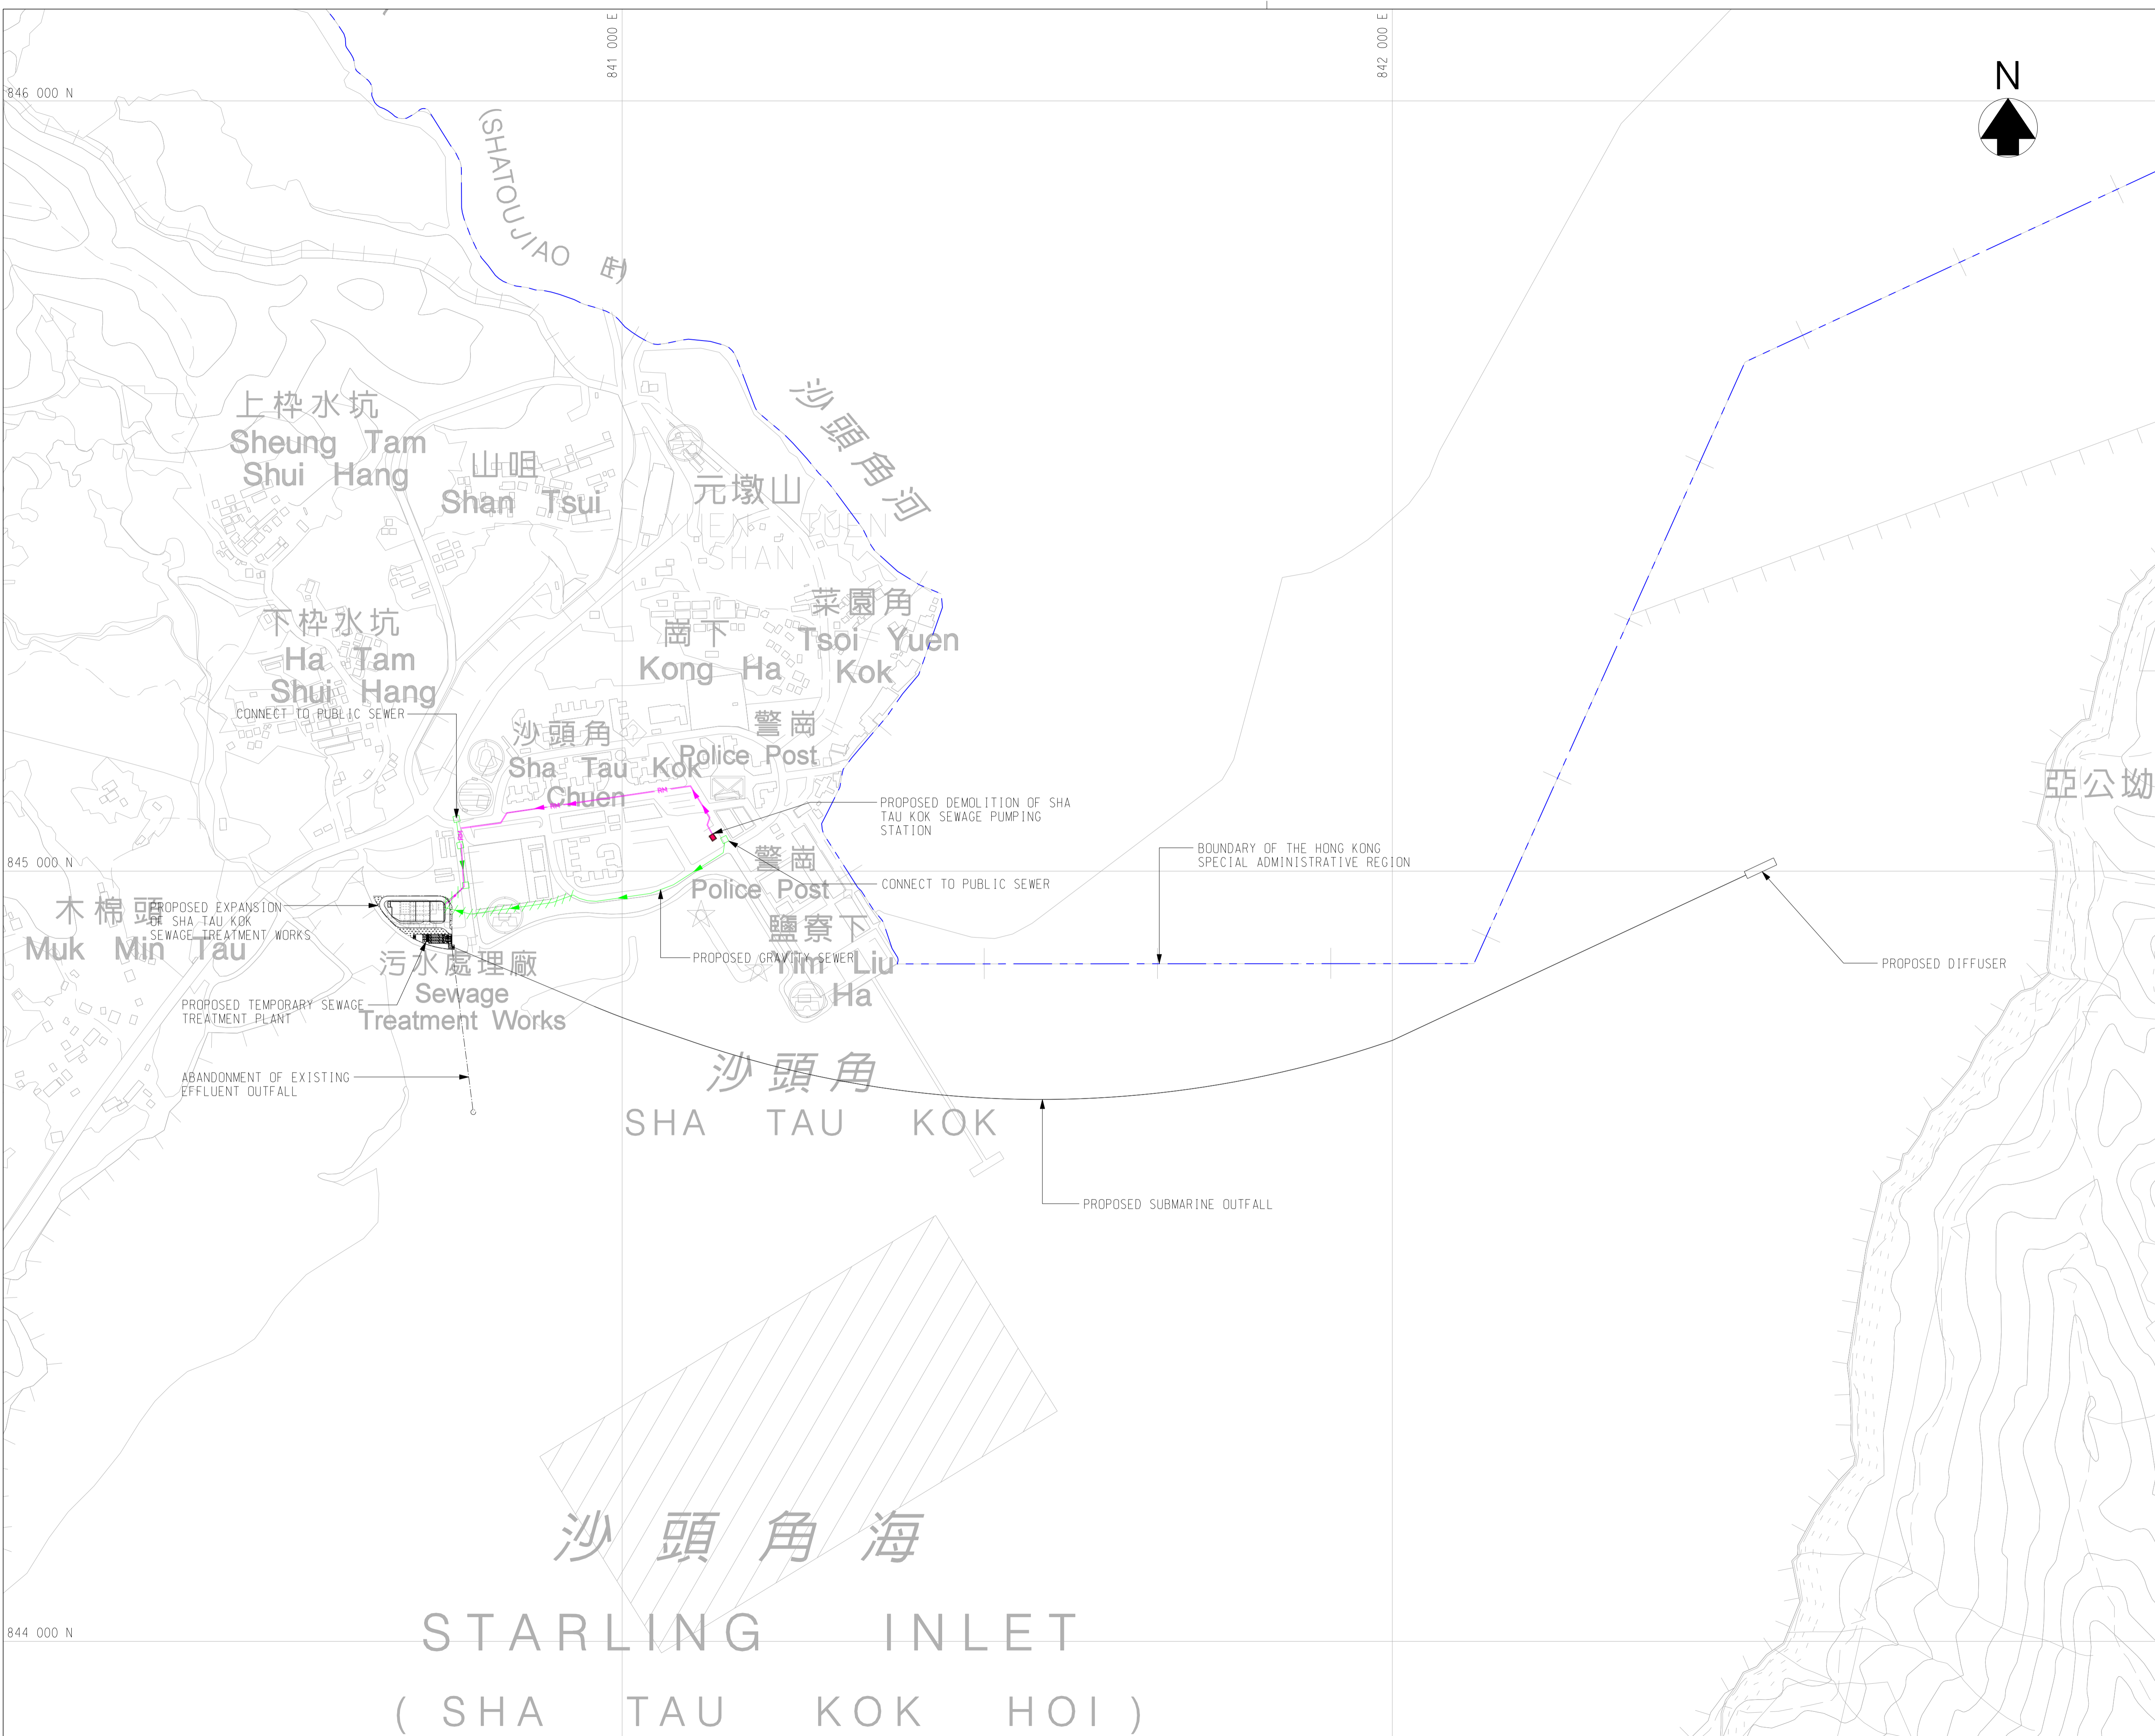
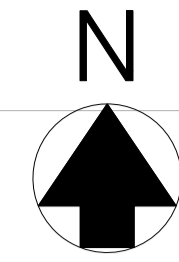


LEGEND:

-  PROPOSED EXPANSION OF SEWAGE TREATMENT WORKS
-  PROPOSED DEMOLITION OF SEWAGE PUMPING STATION
-  PROPOSED SEWER BY TRENCHLESS METHOD
-  PROPOSED GRAVITY SEWER
-  DECOMMISSION OF EXISTING RISING MAIN
-  BOUNDARY OF HKSAR

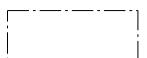

Revision	Date		Description			Initial	
	Designed	Checked	Drawn	Checked	Initial	Checked	
Initial	JW	HTL	SZ	HTL			
Date	SEP2015	SEP2015	SEP2015	SEP2015			

Approved

PRELIMINARY

Agreement no.

Project title

**EXPANSION OF
SHA TAU KOK
SEWAGE TREATMENT WORKS**

Drawing title

PROPOSED LAYOUT PLAN

Drawing no.	Revision
FIGURE 2.1	-

Scale A1 1 : 4000 A3 1 : 8000

