


NOTE:

1. FOR NOTES AND LEGEND REFER TO DRAWING NO. 60607462/R27/F/FIGURE 2.4.1.

CUT LINE A-A
SEE DRAWING NO. 60607462/R27/F/FIGURE 2.4.1

CUT LINE B-B
SEE DRAWING NO. 60607462/R27/F/FIGURE 2.4.3

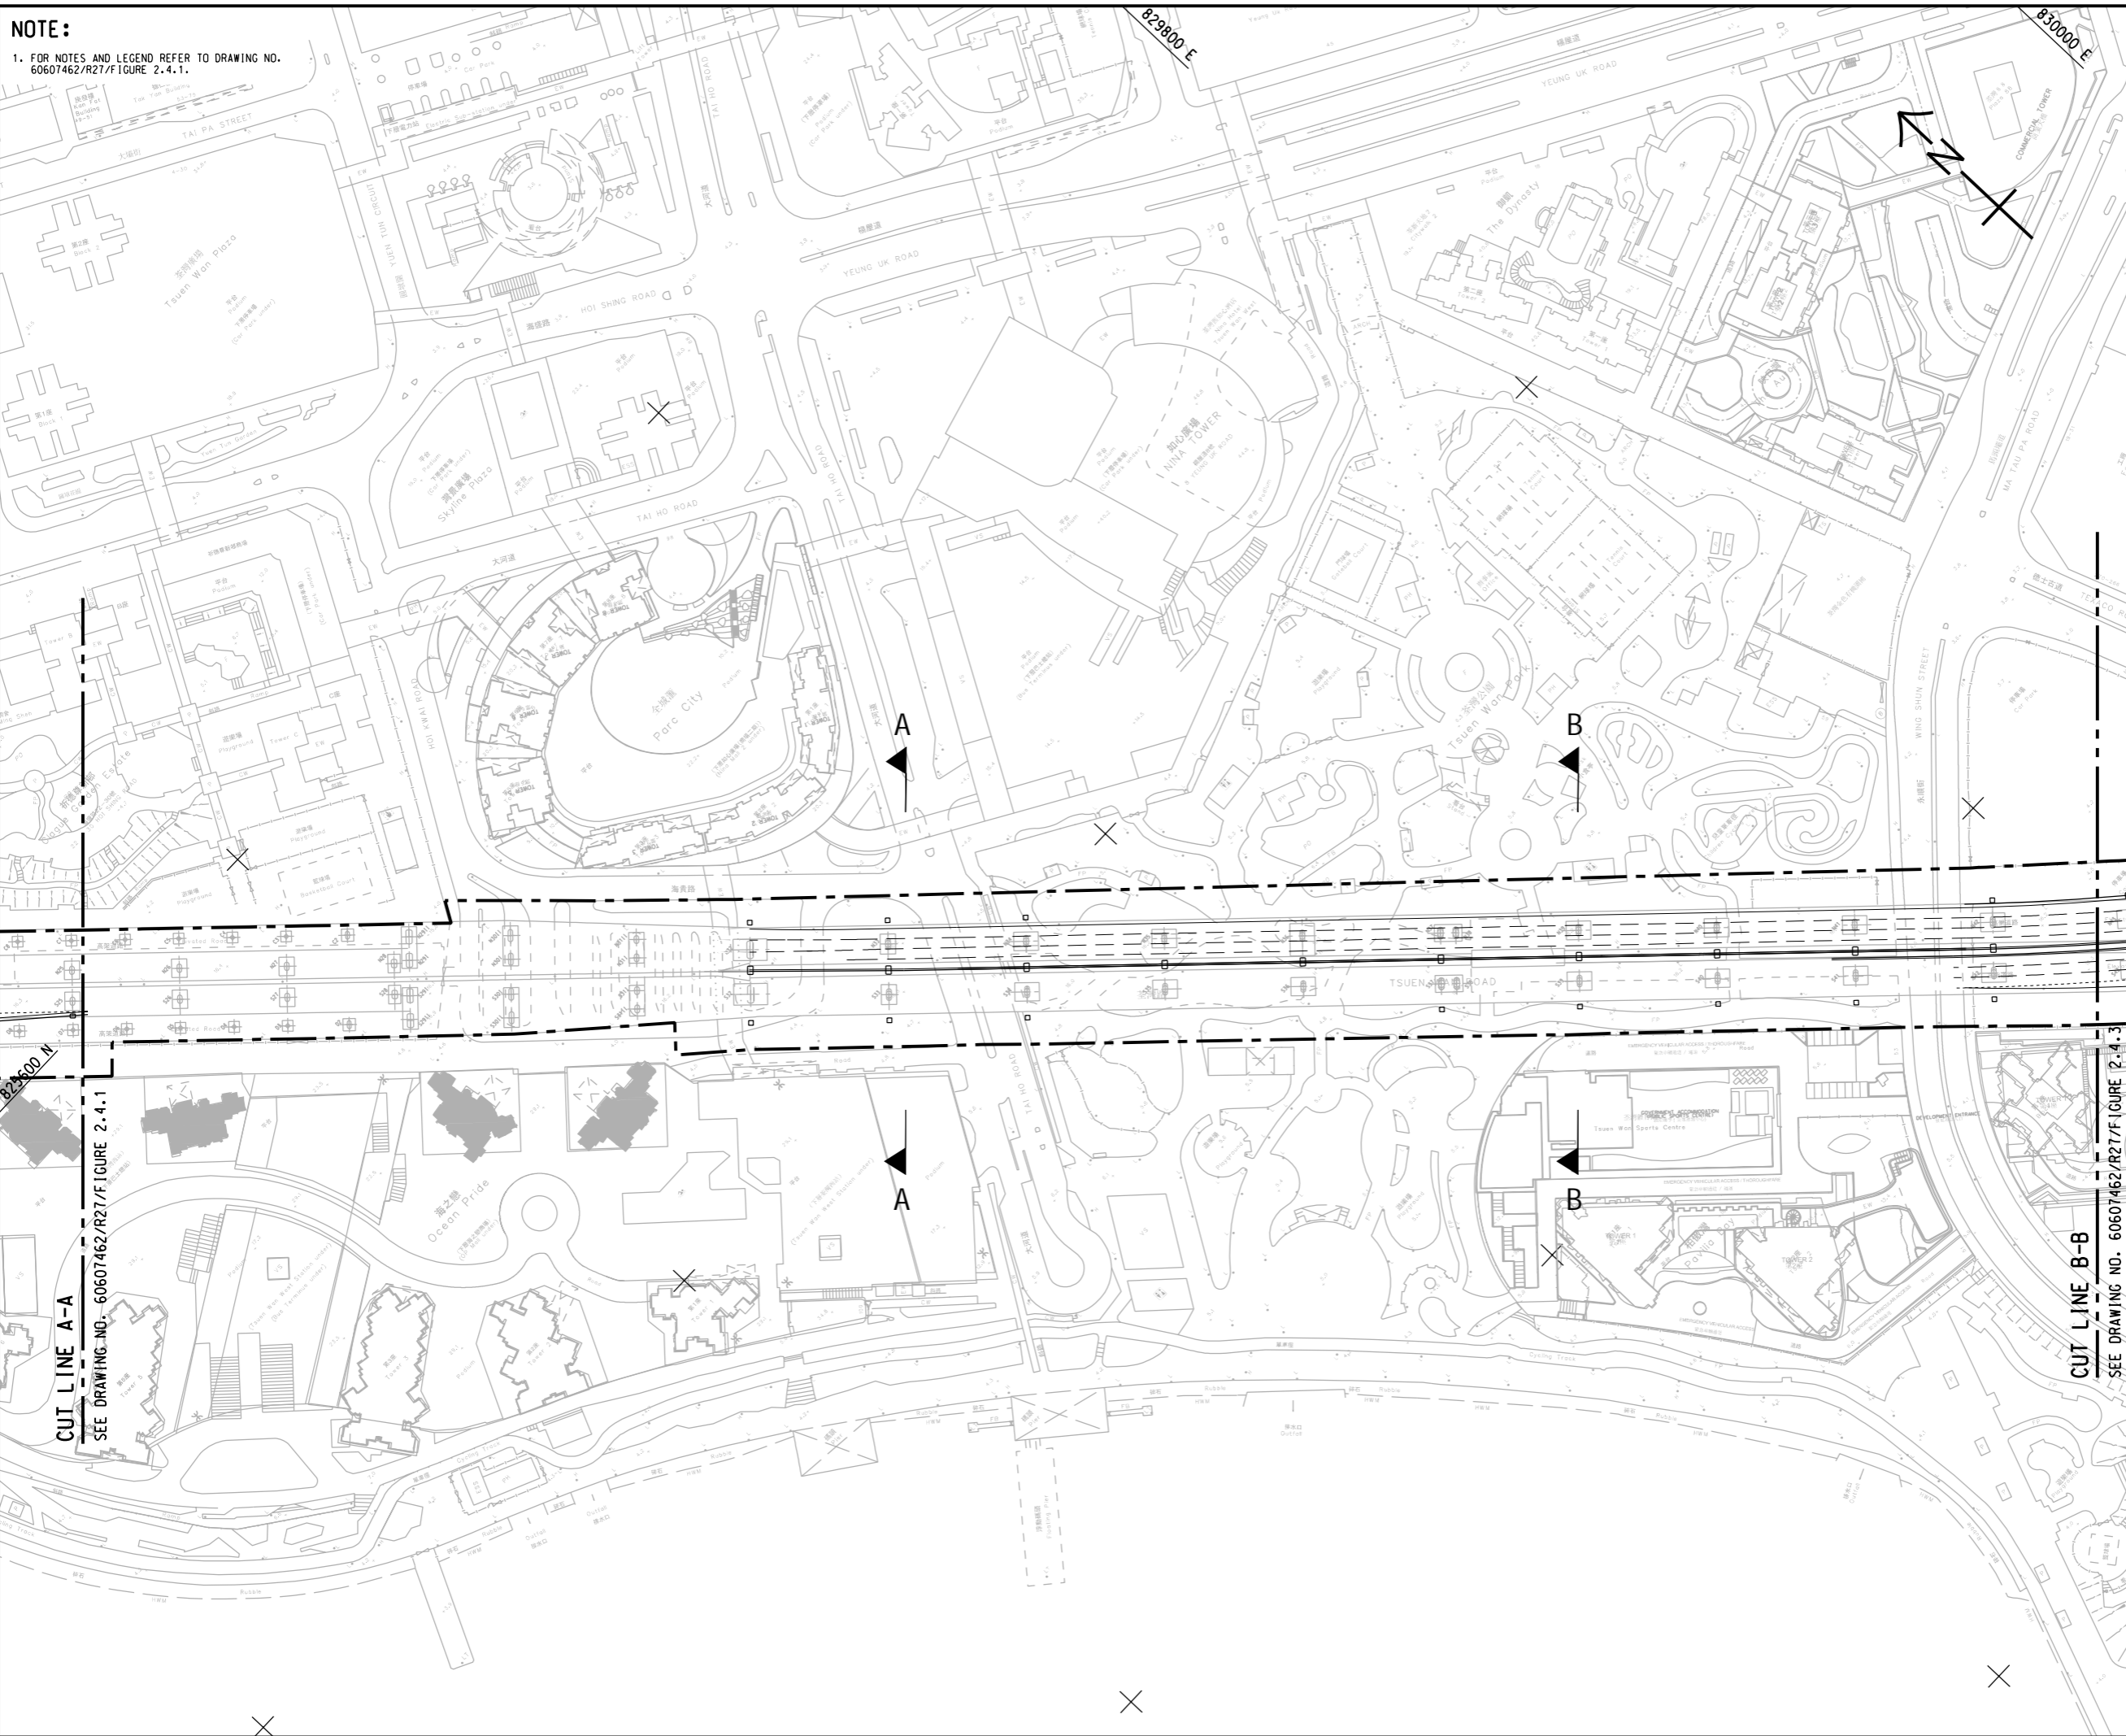

ISSUE/REVISION			
NO.	DATE	DESCRIPTION	CHK.

STATUS
初版

SCALE
A1 1:1000

DIMENSION UNIT
METRES

KEY PLAN
索引圖

PROJECT NO.
60607462

AGREEMENT NO.
CE61/2018(HY)

SHEET TITLE
GENERAL LAYOUT PLAN

SHEET NUMBER
60607462/R27/F/FIGURE 2.4.2

This drawing has been prepared for the use of AECOM's client. It may not be used, modified, reproduced or relied upon by third parties, except as agreed by AECOM or as required by law. AECOM accepts no responsibility, and disclaims any liability whatsoever, for any gain, loss or damage on this drawing without AECOM's express written consent. All measurements must be obtained from the stated dimensions.