



Tentative Location of Key Construction Activities and Air Sensitive Uses

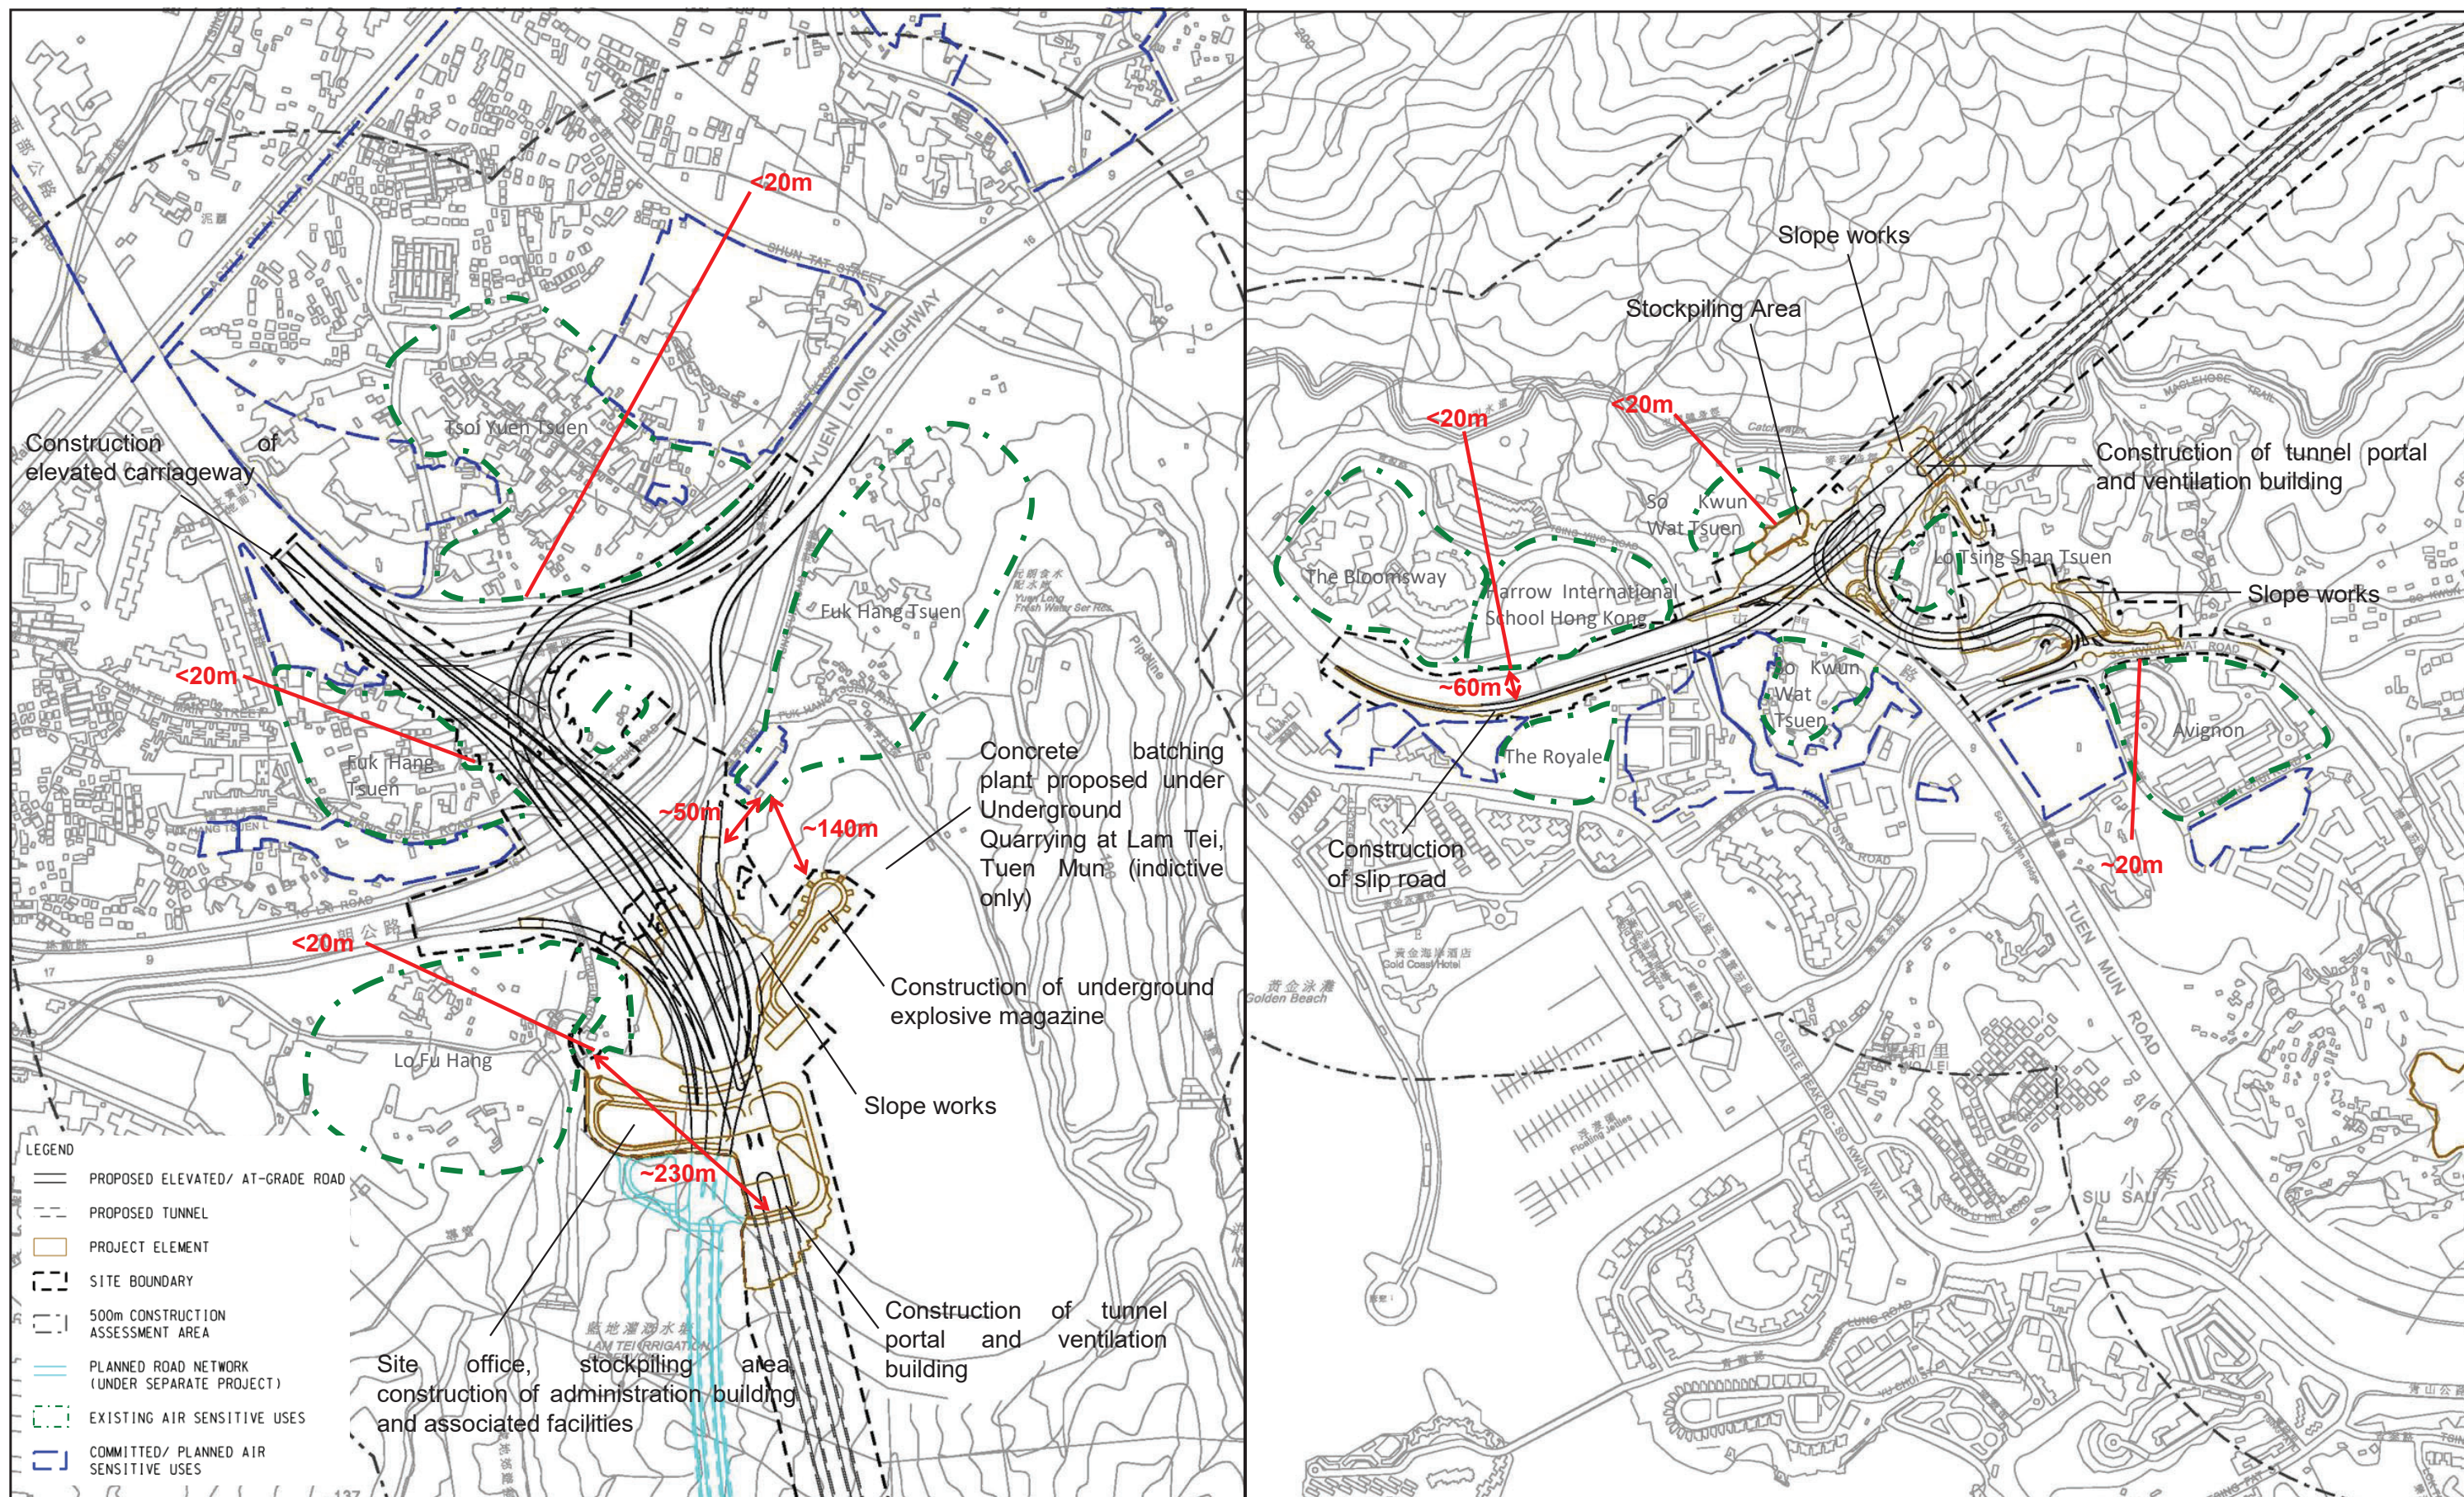

Lam Tei

So Kwun Wat, Siu Lam, Tai Lam


Tentative Location of Key Construction Activities and Air Sensitive Uses

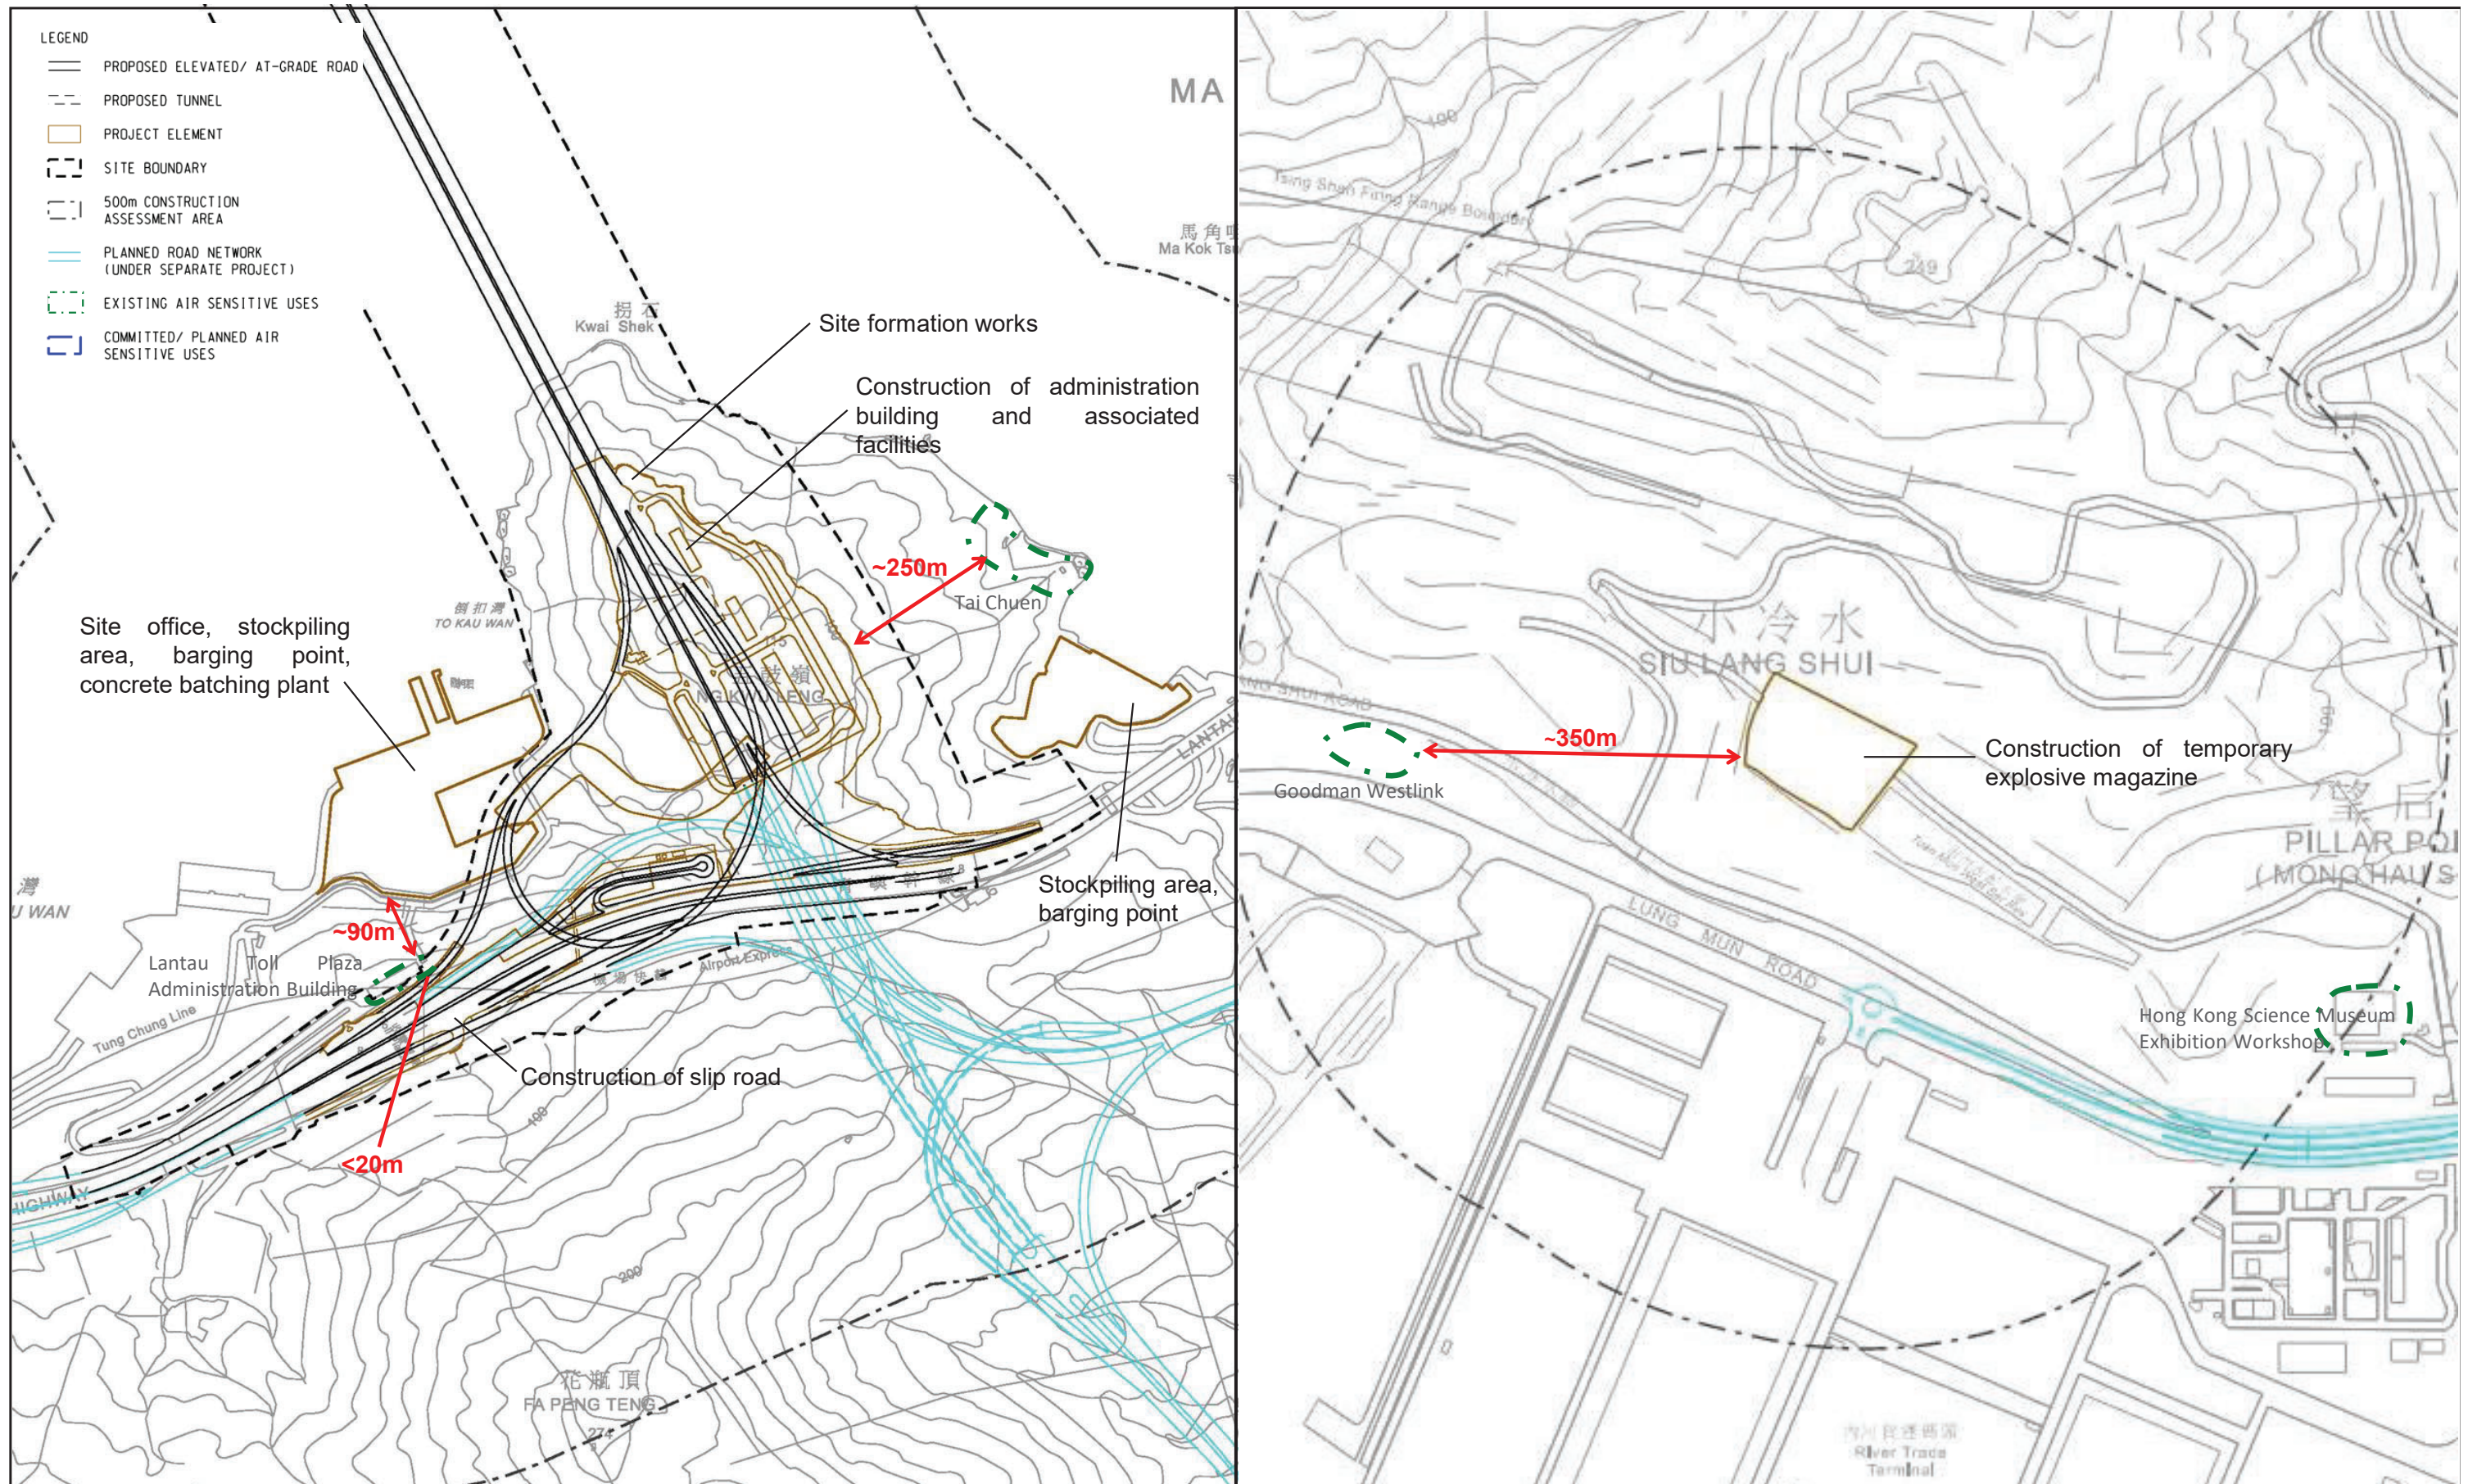


North Lantau

Pillar Point


Transportation Route (Tentative)

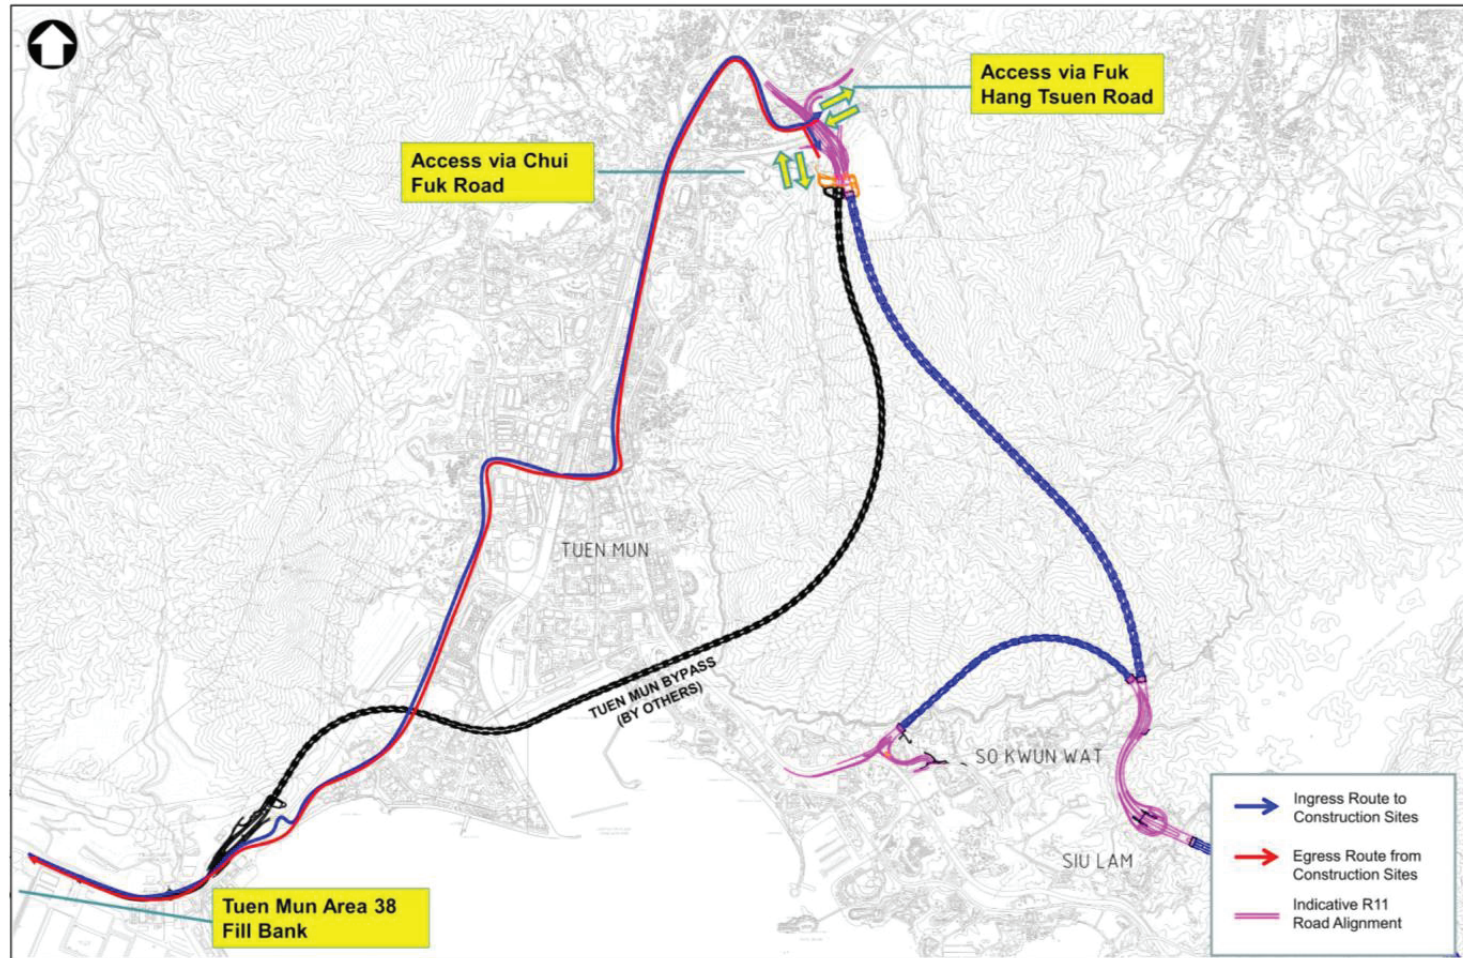


Job Title: Agreement No. CE 13/2021 (HY) Route 11 (Section between Yuen Long and North Lantau) – Investigation			ARUP
Date	Scale: NTS	Drawing Title	
Drawn	Job No. 284104	ROUTING OF CONSTRUCTION TRAFFIC FOR WORKS AREA IN LAM TEI QUARRY (SHEET 1 OF 2)	

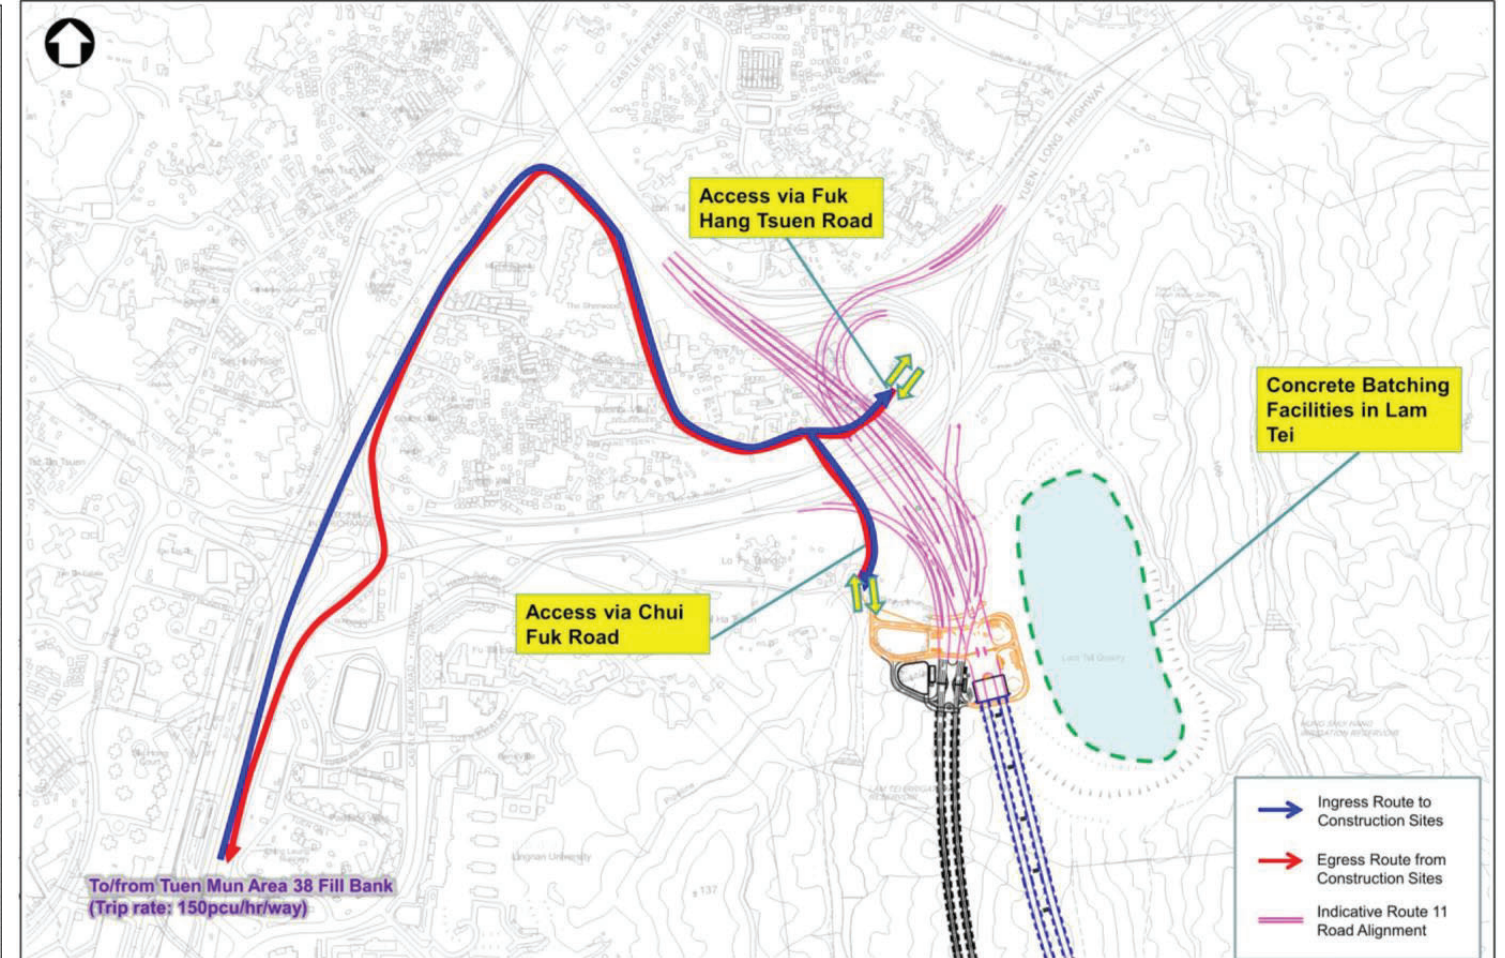

Job Title: Agreement No. CE 13/2021 (HY) Route 11 (Section between Yuen Long and North Lantau) – Investigation			ARUP
Date	Scale: NTS	Drawing Title	
Drawn	Job No. 284104	ROUTING OF CONSTRUCTION TRAFFIC FOR WORKS AREA IN LAM TEI QUARRY (SHEET 2 OF 2)	

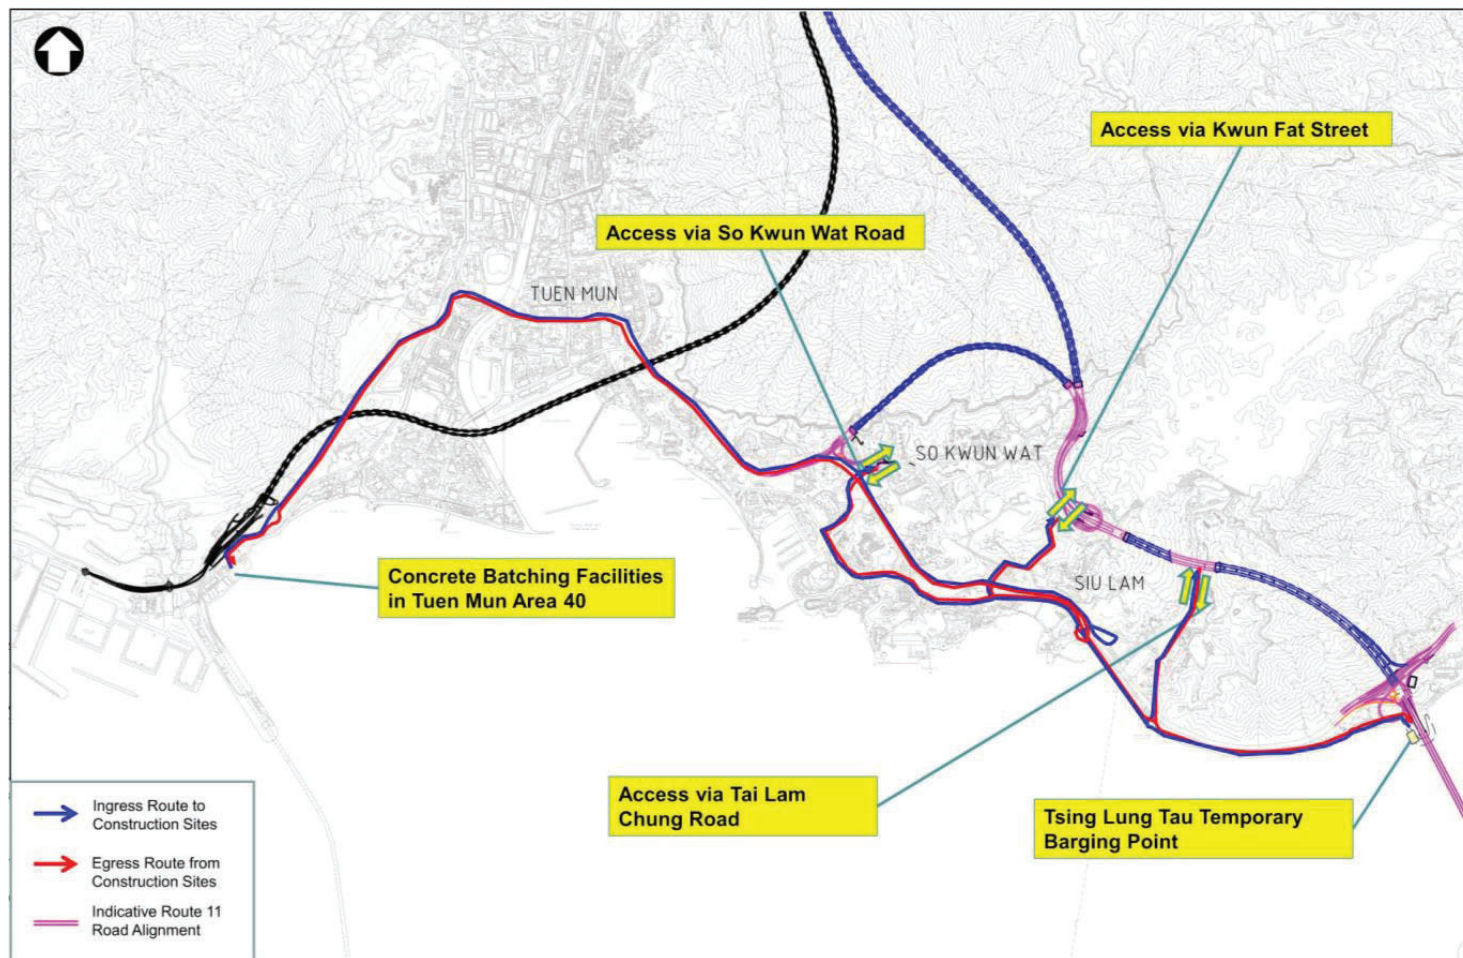


Job Title: Agreement No. CE 13/2021 (HY) Route 11 (Section between Yuen Long and North Lantau) – Investigation			ARUP
Date	Scale: NTS	Drawing Title	
Drawn	Job No. 284104	ROUTING OF CONSTRUCTION TRAFFIC FOR WORKS AREA IN SO KWUN WAT (SHEET 1 OF 2)	

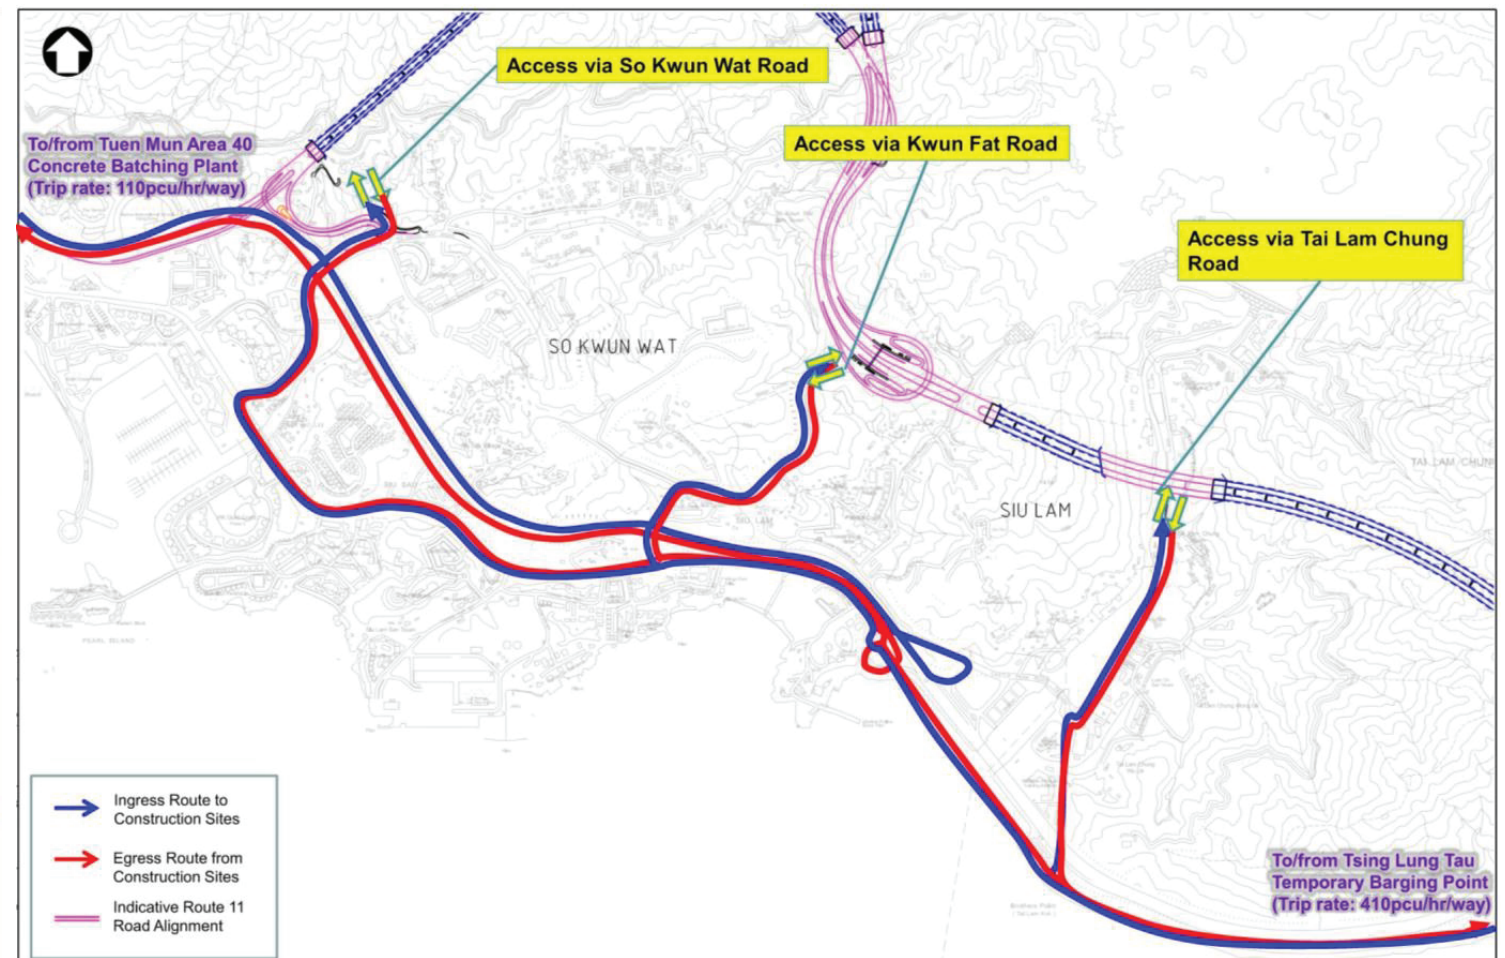


Job Title: Agreement No. CE 13/2021 (HY) Route 11 (Section between Yuen Long and North Lantau) – Investigation			ARUP
Date	Scale: NTS	Drawing Title	
Drawn	Job No. 284104	ROUTING OF CONSTRUCTION TRAFFIC FOR WORKS AREA IN SO KWUN WAT (SHEET 2 OF 2)	


Transportation Route (Tentative)

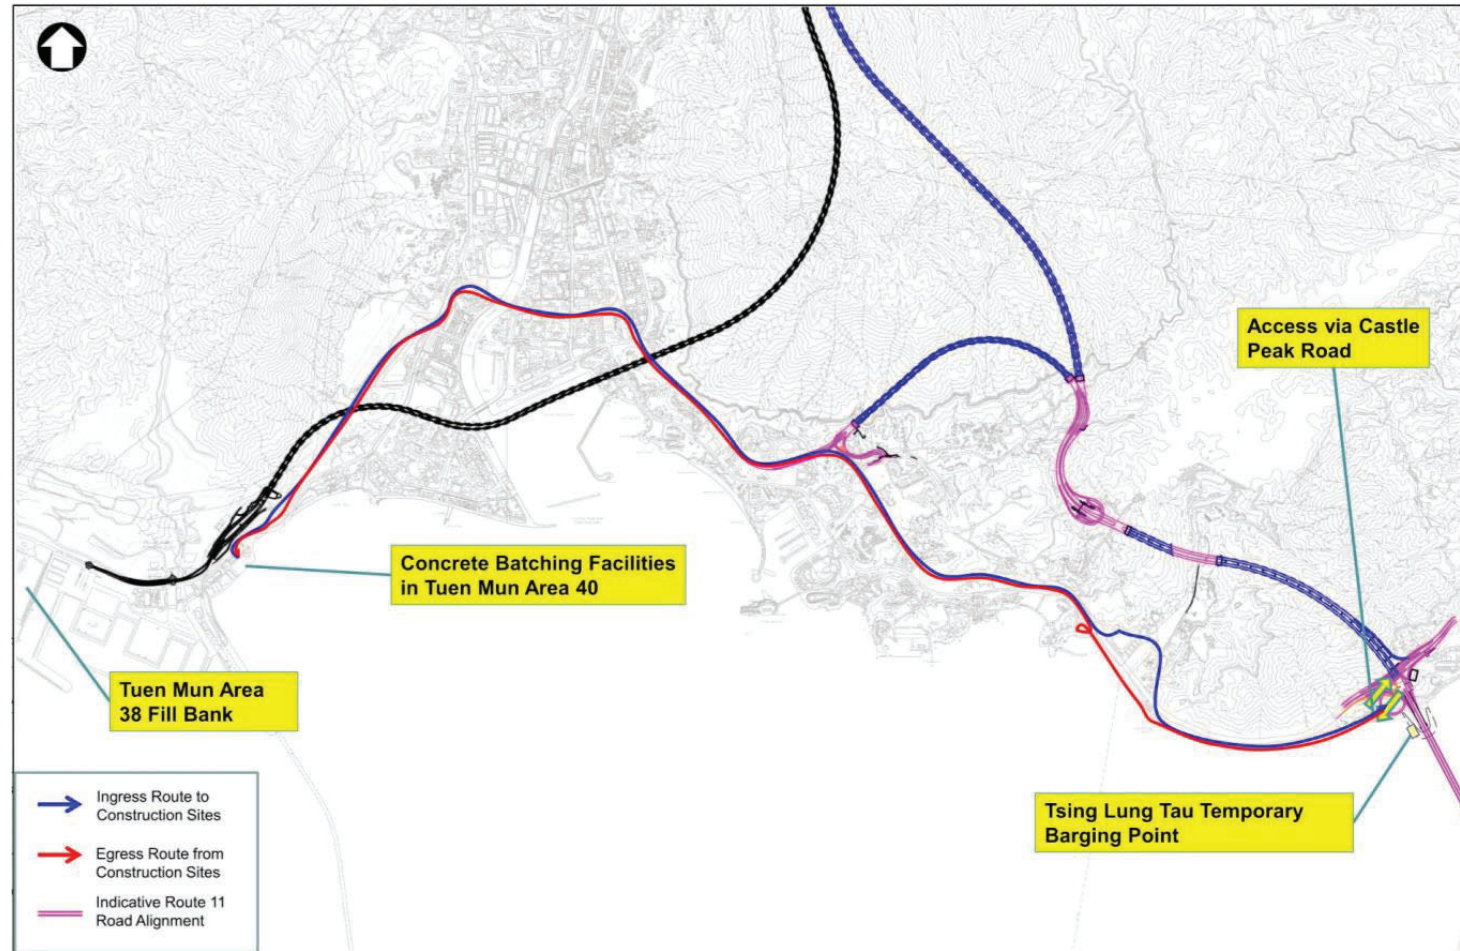

Job Title: Agreement No. CE 13/2021 (HY) Route 11 (Section between Yuen Long and North Lantau) – Investigation			ARUP
Date:	Scale: NTS	Drawing Title: ROUTING OF CONSTRUCTION TRAFFIC FOR WORKS AREA IN TSING LUN TAU (SHEET 1 OF 2)	
Drawn:	Job No: 284104		

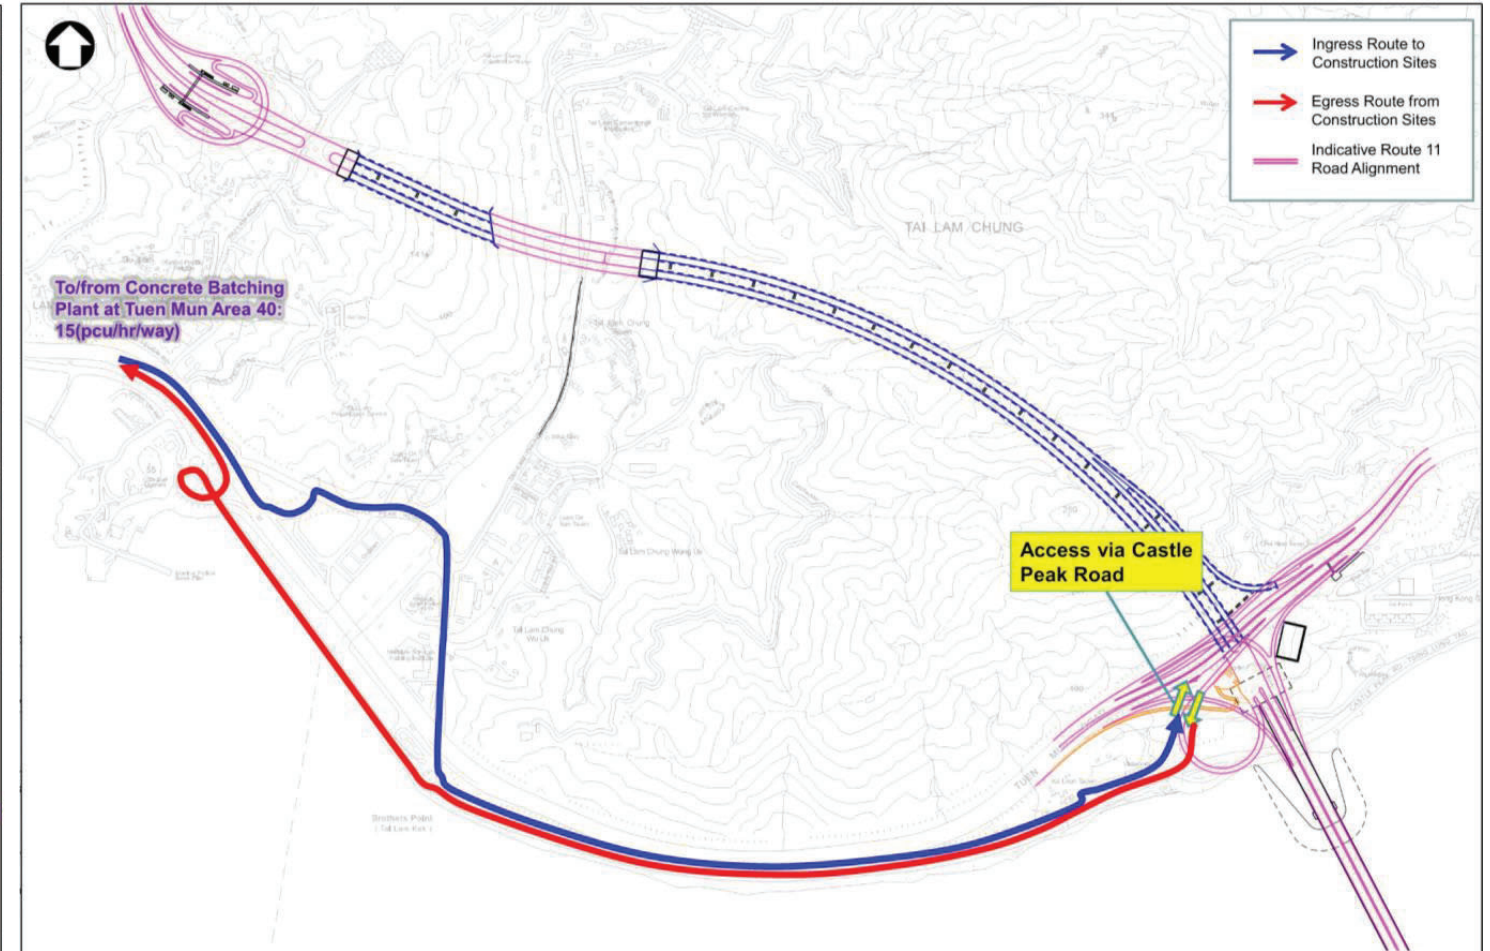

Job Title: Agreement No. CE 13/2021 (HY) Route 11 (Section between Yuen Long and North Lantau) – Investigation			ARUP
Date:	Scale: NTS	Drawing Title: ROUTING OF CONSTRUCTION TRAFFIC FOR WORKS AREA IN TSING LUN TAU (SHEET 2 OF 2)	
Drawn:	Job No: 284104		

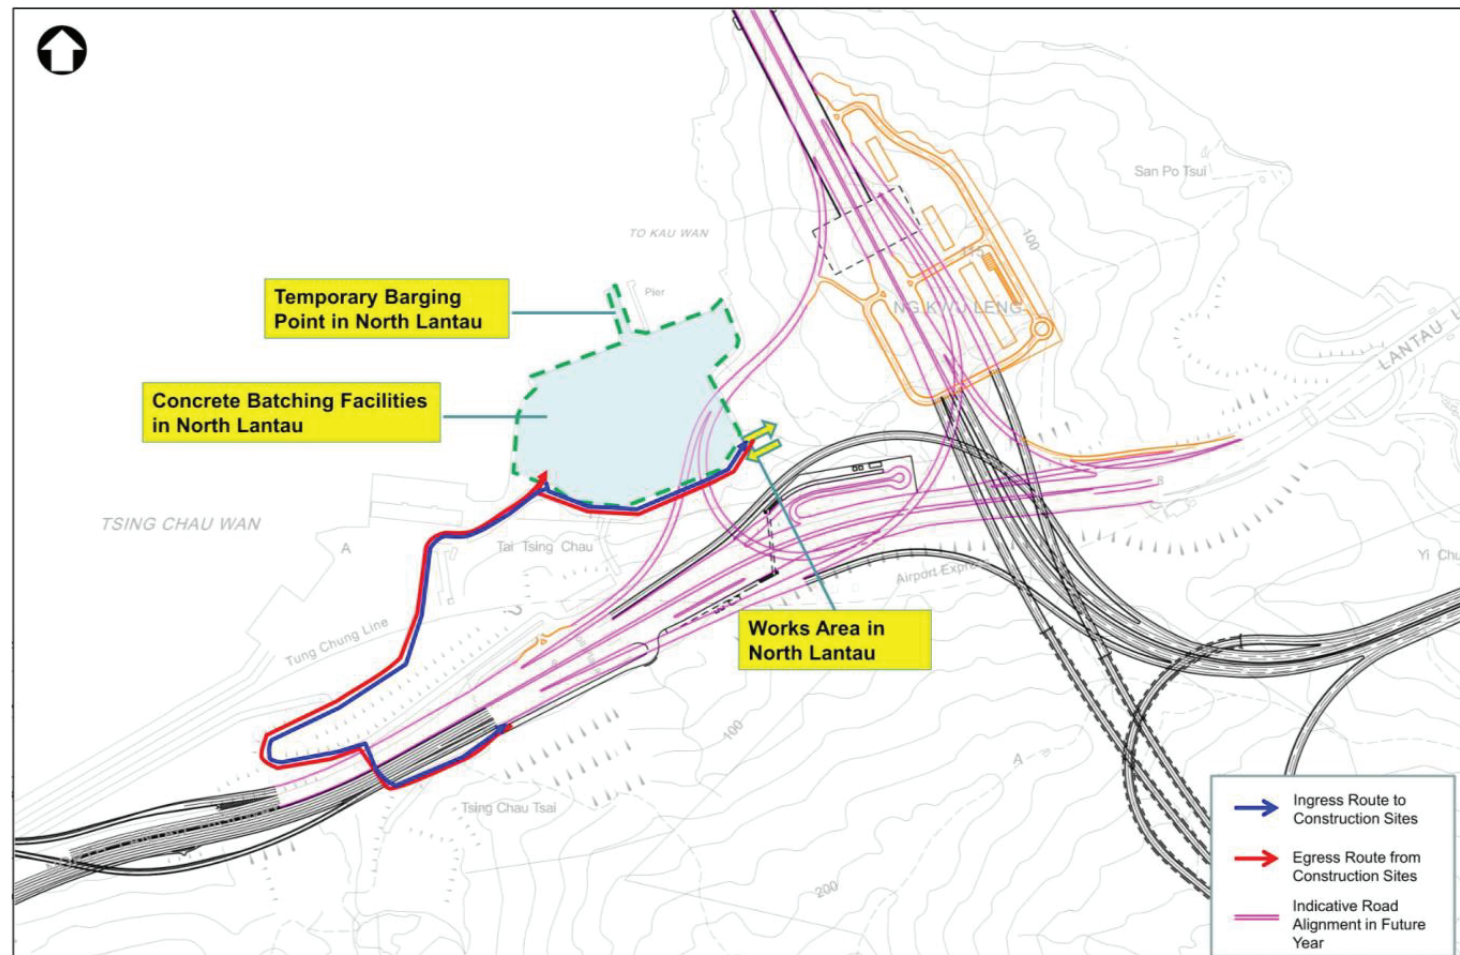

Job Title: Agreement No. CE 13/2021 (HY) Route 11 (Section between Yuen Long and North Lantau) – Investigation			ARUP
Date:	Scale: NTS	Drawing Title: ROUTING OF CONSTRUCTION TRAFFIC FOR WORKS AREA IN NORTH LANTAU INTERCHANGE	
Drawn:	Job No: 284104		